


CAD REF: F:\9000 Jobs\8067 - Camden Lock Block C\Drawings\CLV-6000-T-CX-ZZ-DR-9000_Rev C1 CCTV Schematic.dwg RCL/ARKE

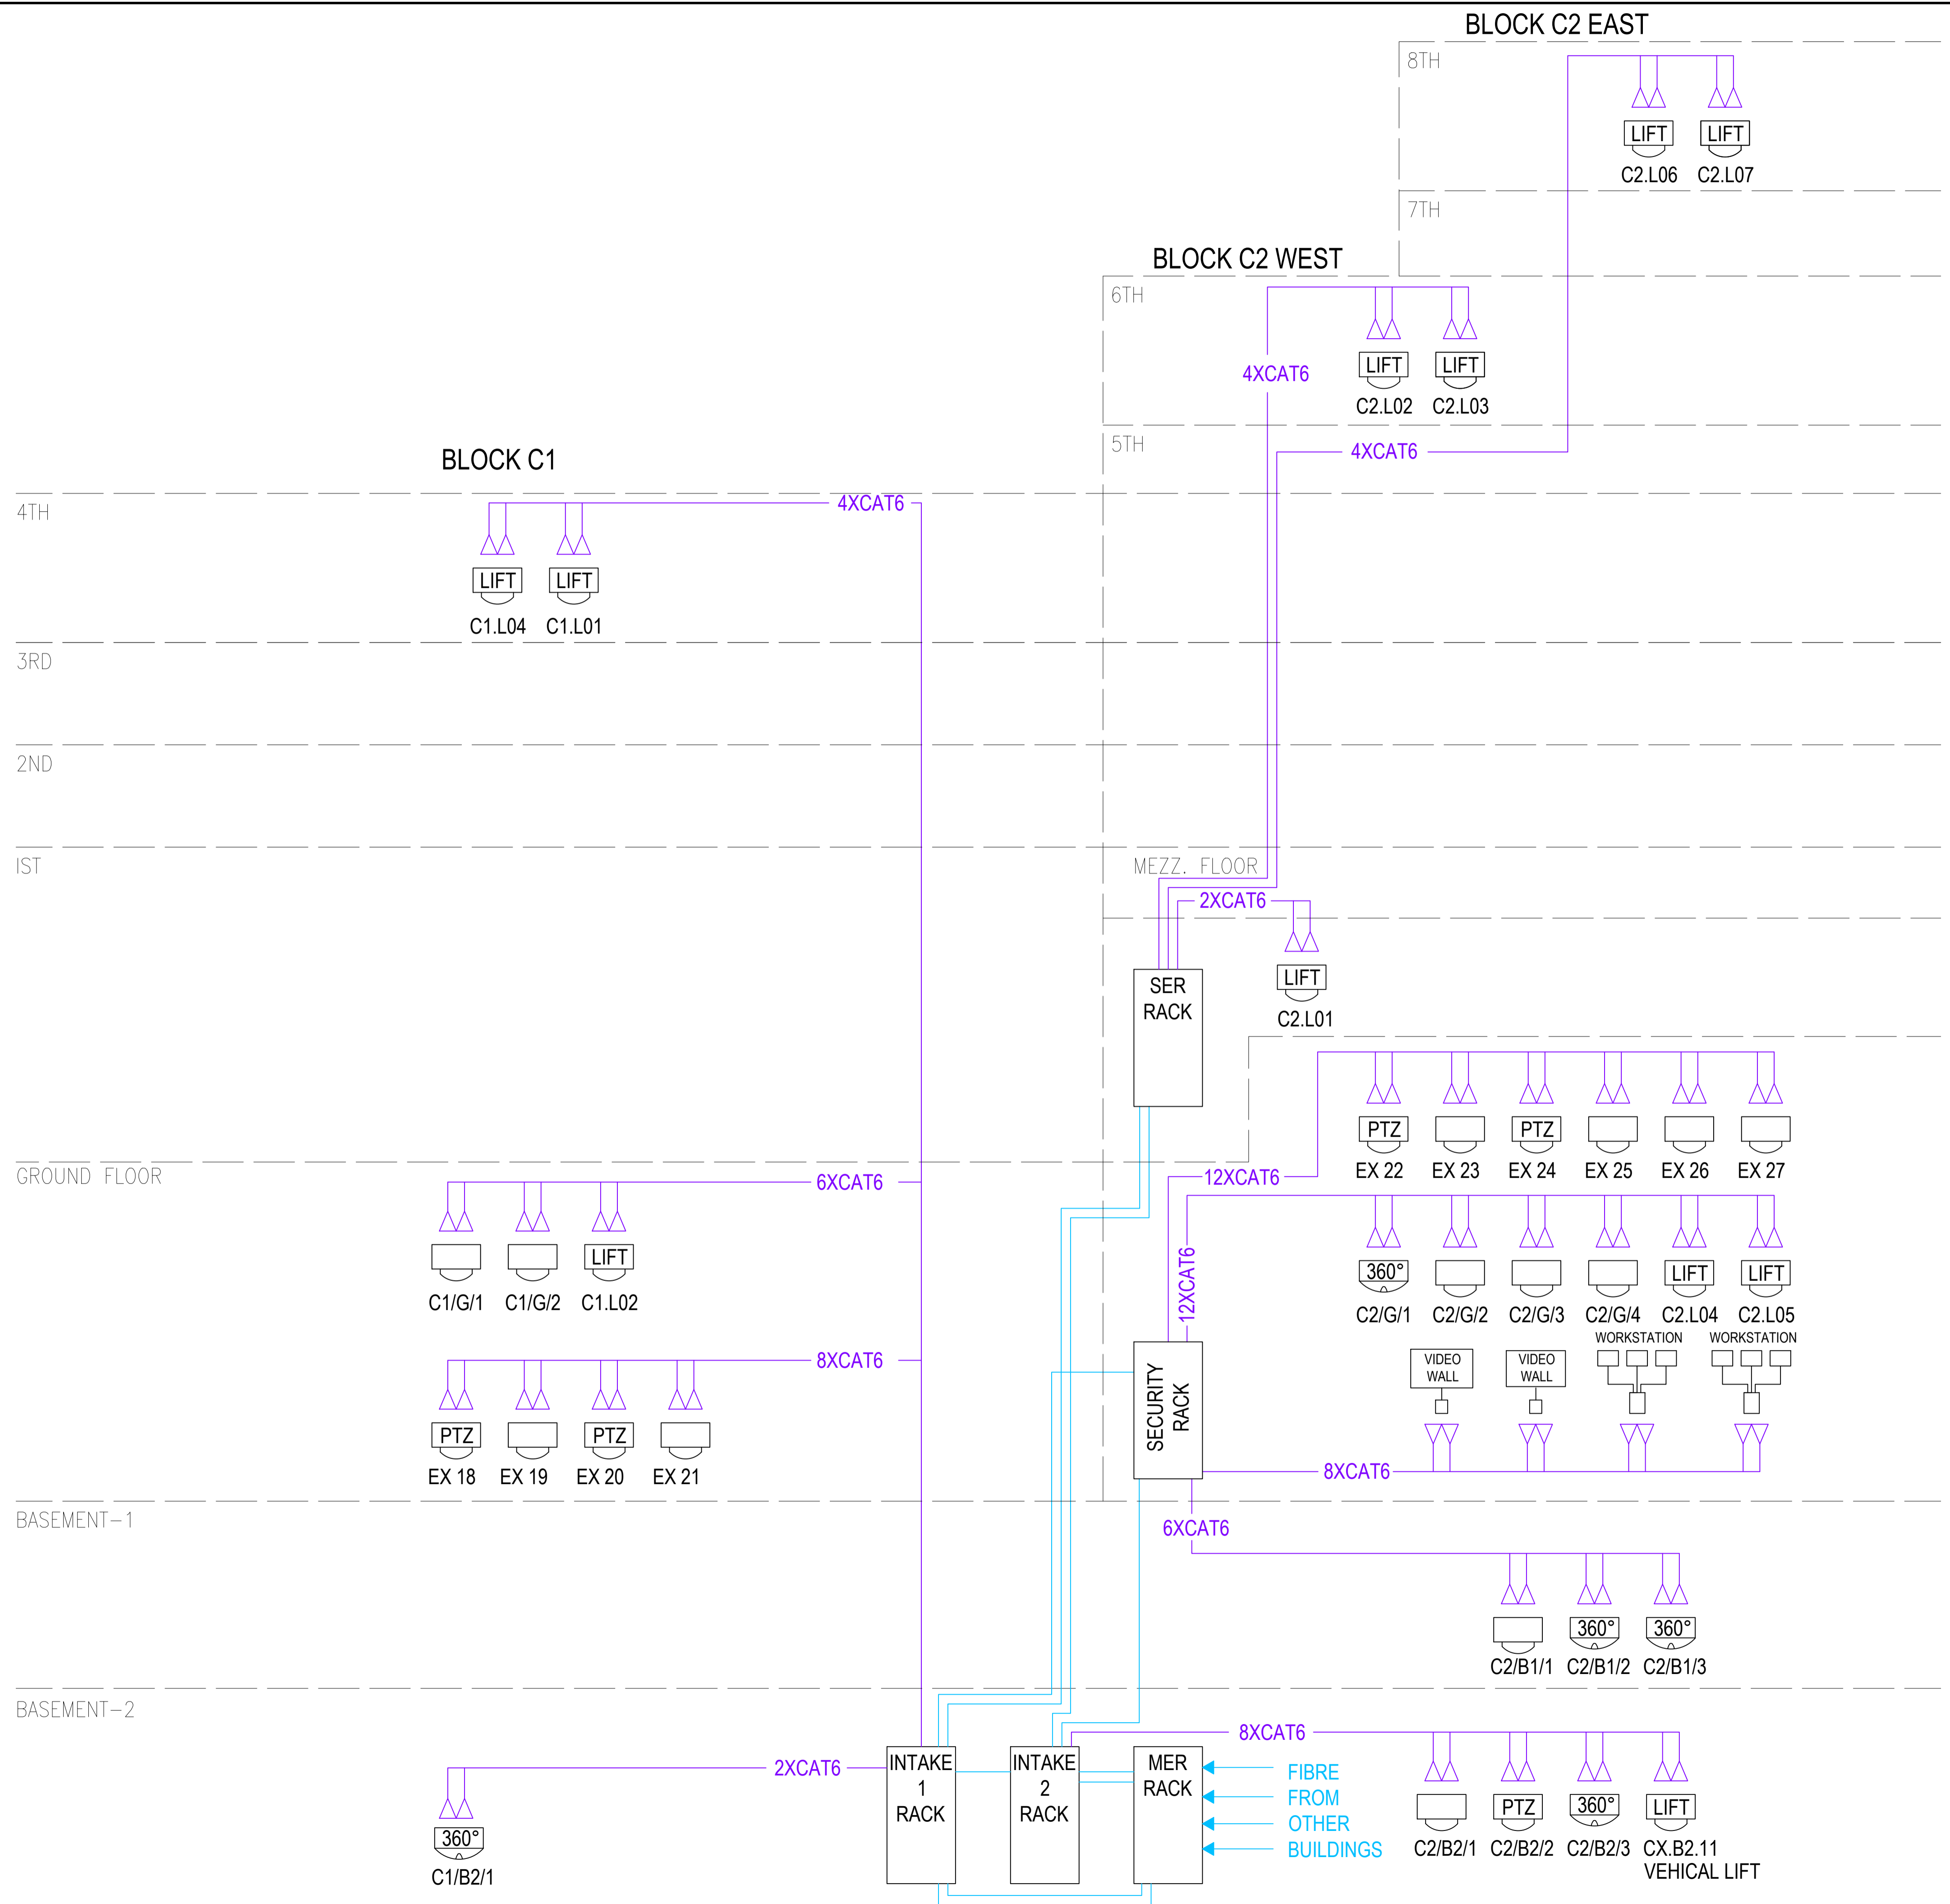

Key Plan

Notes

- Legend
- NETWORK SOCKET
 - CAT6 CABLE
 - FIBRE OPTIC CABLE
 - 360° PANARAMIC CAMERA
 - PTZ CAMERA
 - STATIC CAMERA
 - LIFT CAMERA

C1	CONSTRUCTION ISSUE	SJG	ARD	15.06.17
01	FOR APPROVAL CAMERAS EX25 & EX26 AMENDED	SJG	ARD	21.12.16
00	FOR APPROVAL INITIAL ISSUE	SJG	ARD	05.12.16

REV DESCRIPTION CHECKED DRAWN DATE

This document is based on an original copyright work created by a company in the Gratte group of companies (Gratte) or a third party (Others) showing the layout of the relevant part of the building and/or the schematics of the fixtures and/or fittings in the relevant part of the building or to be affixed and/or fitted to that part. All property rights including copyright in a drawing created by Gratte or technical additions to that drawing made by Gratte are owned by Gratte. The contents of this document may not be reproduced, copied, stored in any retrieval system in any form or passed to any third party without the express written consent of both Gratte and the relevant Others. Gratte does not accept any responsibility or liability for any errors in the dimensions or scale shown in the drawing.



Job
CAMDEN LOCK VILLAGE

Description
BUILDING C - CCTV SCHEMATIC

Drwg. No. CLV-6000-T-CX-ZZ-DR-9000	Rev C1	Scale NTS
Date DECEMBER 16	Drawn ARD	Checked SJG
GRATTE BROTHERS SECURITY MANAGEMENT LIMITED		
Security systems engineers 2 Regents Wharf All Saints Street London N1 9RL Tel: 020 7837 6433 Fax: 020 7520 8100 email: cad@gratte.com		