

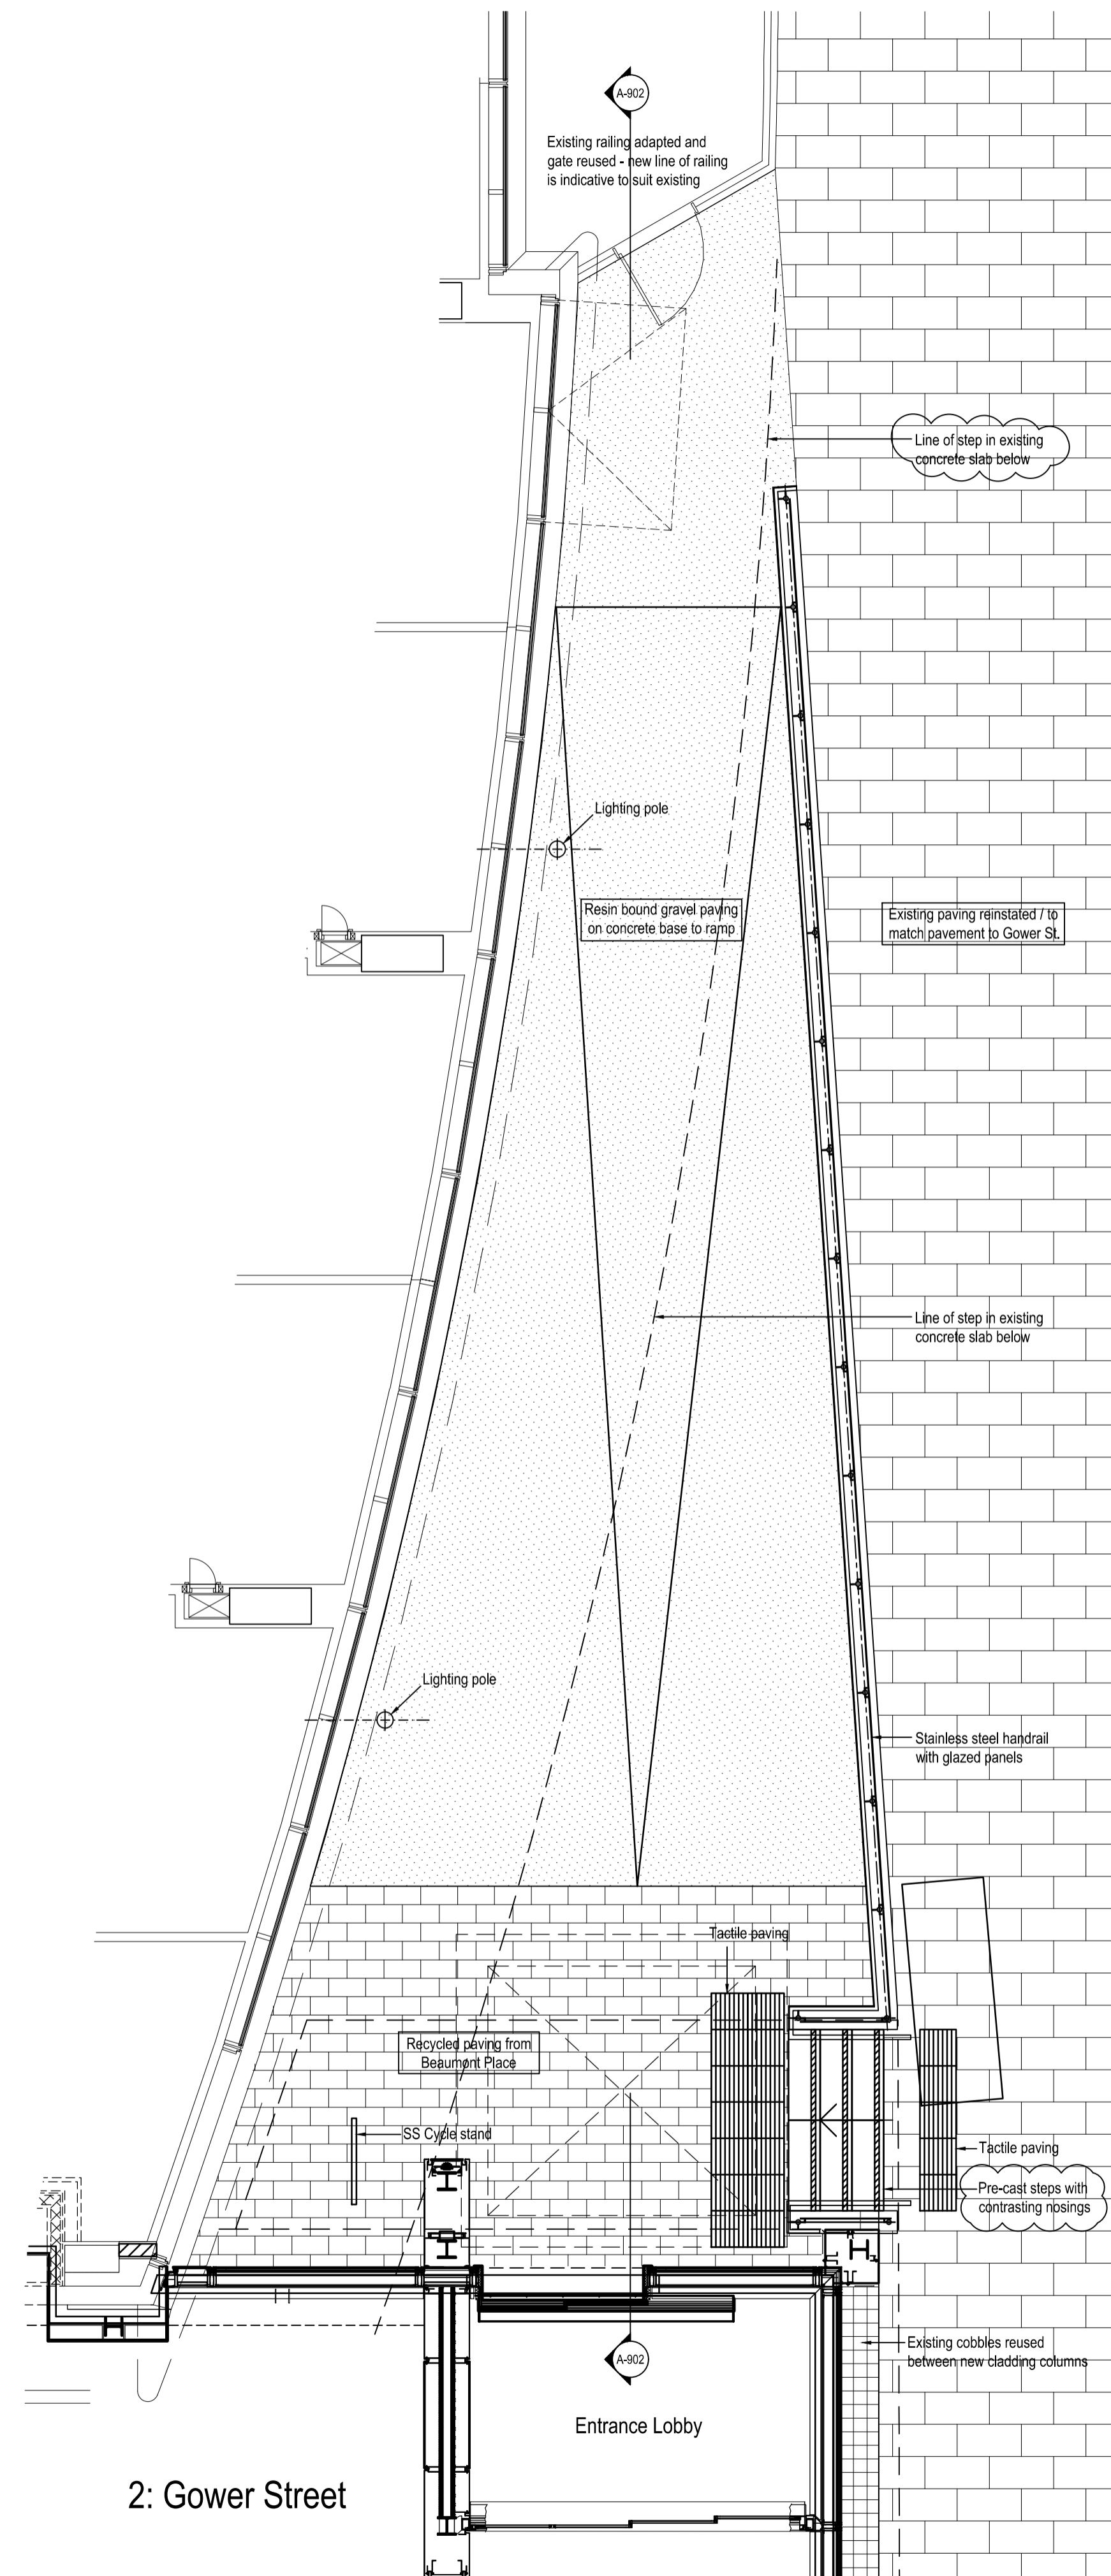


1: Beaumont Place

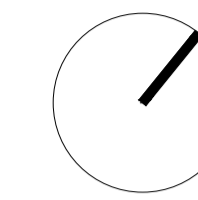

2: Gower Street

NOTES
DO NOT SCALE THIS DRAWING
THIS DRAWING IS COPYRIGHT DEVEREUX ARCHITECTS LTD
ALL DIMENSIONS TO BE CONFIRMED ON SITE
ANY INCONSISTENCIES TO BE REPORTED TO ARCHITECT IMMEDIATELY

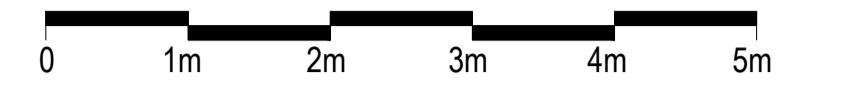

Rev	Date	Comment	L1 - L2
H	01.02.2018	Minor updates & notes added.	RH - HJ
G	05.01.2018	Ramp finish updated to resin bound paving	RH - HJ
F	11.08.2017	End point of ramp and gate indicated	RH-HJ
E	15.11.2016	Construction Issue	RH - HJ
D	27.09.2016	Gower St. entrance updated. Levels revised to suit site survey. Cycle stand removed, and stair & handrail adjacent to main entrance realigned to suit site levels. Notes and dimensions added. Boundary line thickness reduced for clarity.	RH - KBP
C	27.06.2016	Spine wall to Beaumont Place entrance reduced in length.	RH - HJ
B	06.05.2016	Tender Issue	RH - HJ
A	15.04.2016	Tender Issue	RH - HJ
*	09.02.2016	First Issue	ED - RH

Key - L1 = level 1 drawn L2 = level 2 checked

LONDON
200 Upper Richmond Road
London SW15 2SH
T +44 (0)20 8780 1800
E design@pmdeverex.com
W www.ryderarchitecture.com/devereux

Part of Ryder Architecture

CLIENT
HMU

PROJECT
A&E Redevelopment

TITLE
Landscape Plan Gower St,
Beaumont PI, EGA Wing
Entrance

SCALE @ A1 STATUS
1:50 Construction

DRAWING NUMBER REVISION
GB101011020 L-901 H