

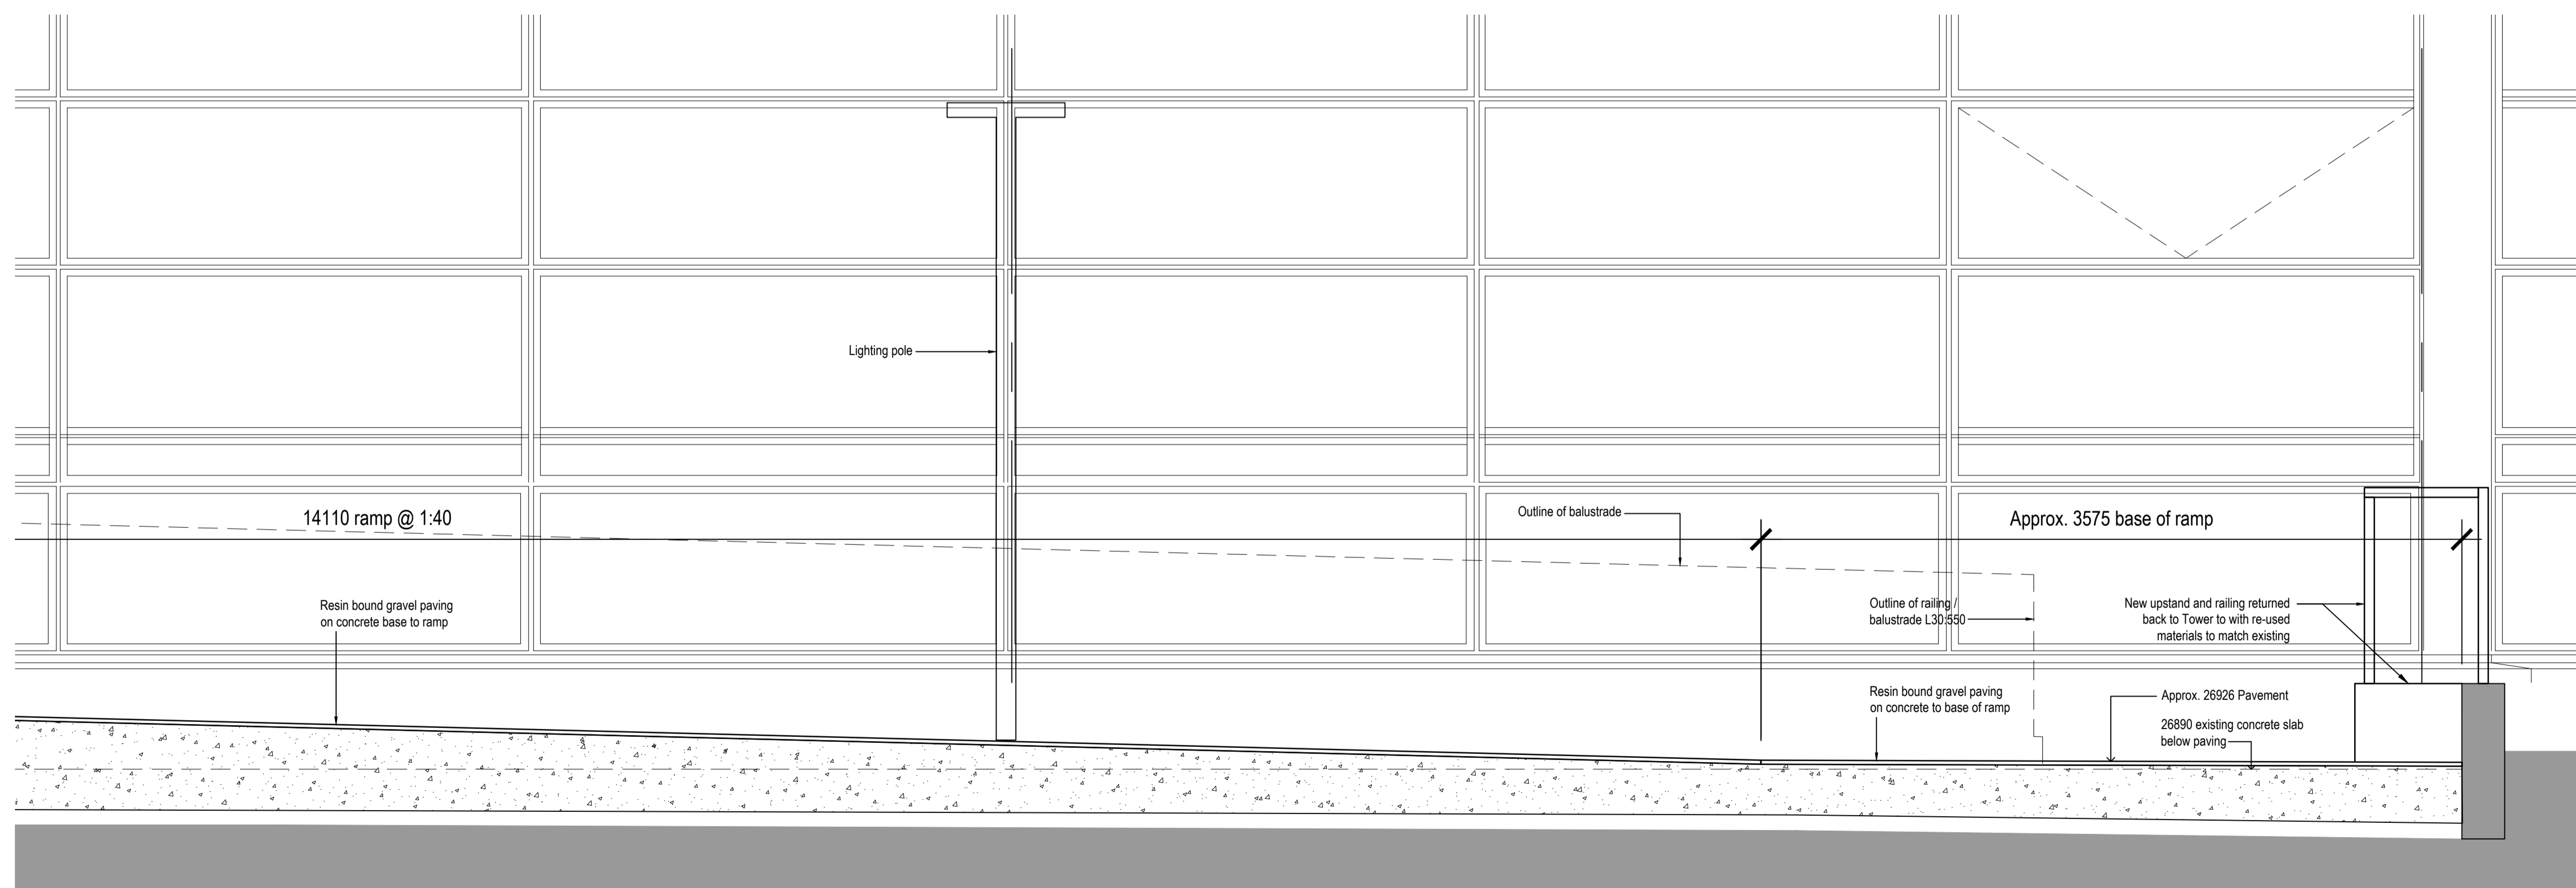


Section A

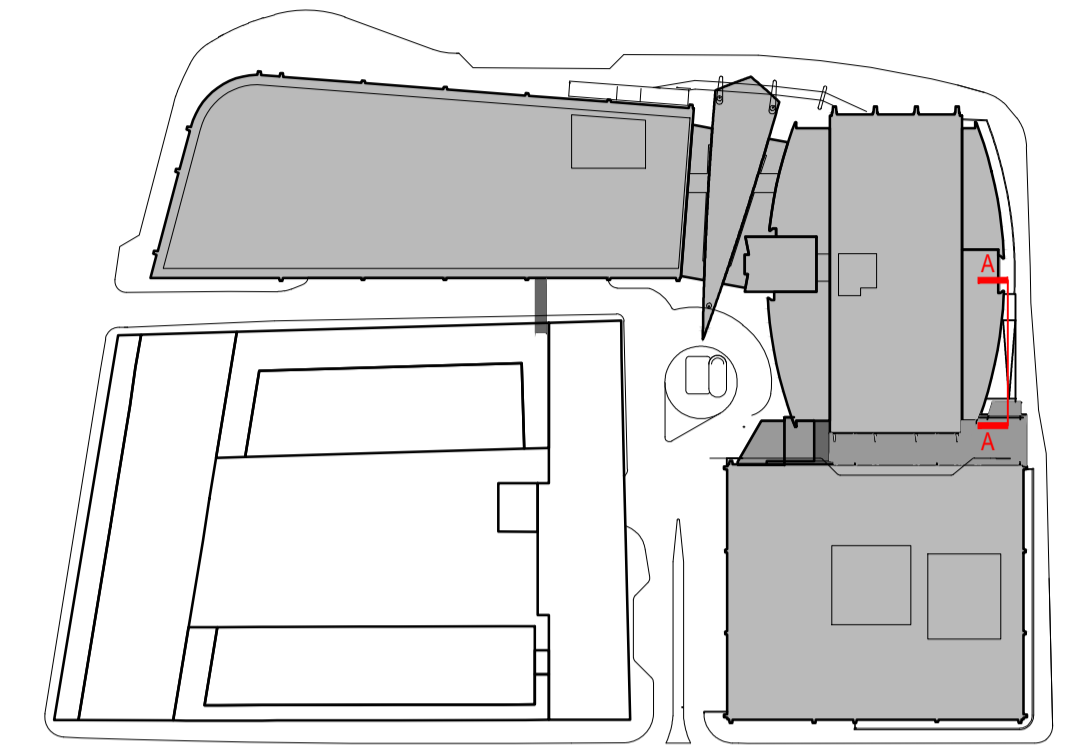

NOTES
DO NOT SCALE THIS DRAWING
THIS DRAWING IS COPYRIGHT DEVEREUX ARCHITECTS LTD
ALL DIMENSIONS TO BE CONFIRMED ON SITE
ANY INCONSISTENCIES TO BE REPORTED TO ARCHITECT IMMEDIATELY

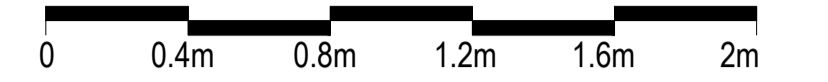

Rev	Date	Comment	L1	L2
C	01.02.2018	Ramp finish revised to resin bound paving.	RH - HJ	
B	01.11.2016	Construction Issue	RH - HJ	
A	15.04.2016	Tender Issue	RH - HJ	
*	09.02.2016	First Issue	ED - RH	

Key - L1 = level 1 drawn L2 - level 2 checked

LONDON
200 Upper Richmond Road
London SW15 2SH
T +44 (0)20 8780 1800
E design@pmdereux.com
W www.ryderarchitecture.com/devereux

Part of Ryder Architecture

CLIENT
HMU

PROJECT
A&E Redevelopment
(Phase 6)

TITLE
Gower Street Entrance
Ramp Long Section

SCALE @ A1	STATUS
1:20	Construction
DRAWING NUMBER	REVISION
GB101011020	A-902 C