


Proposed Plant Layout

1 : 100

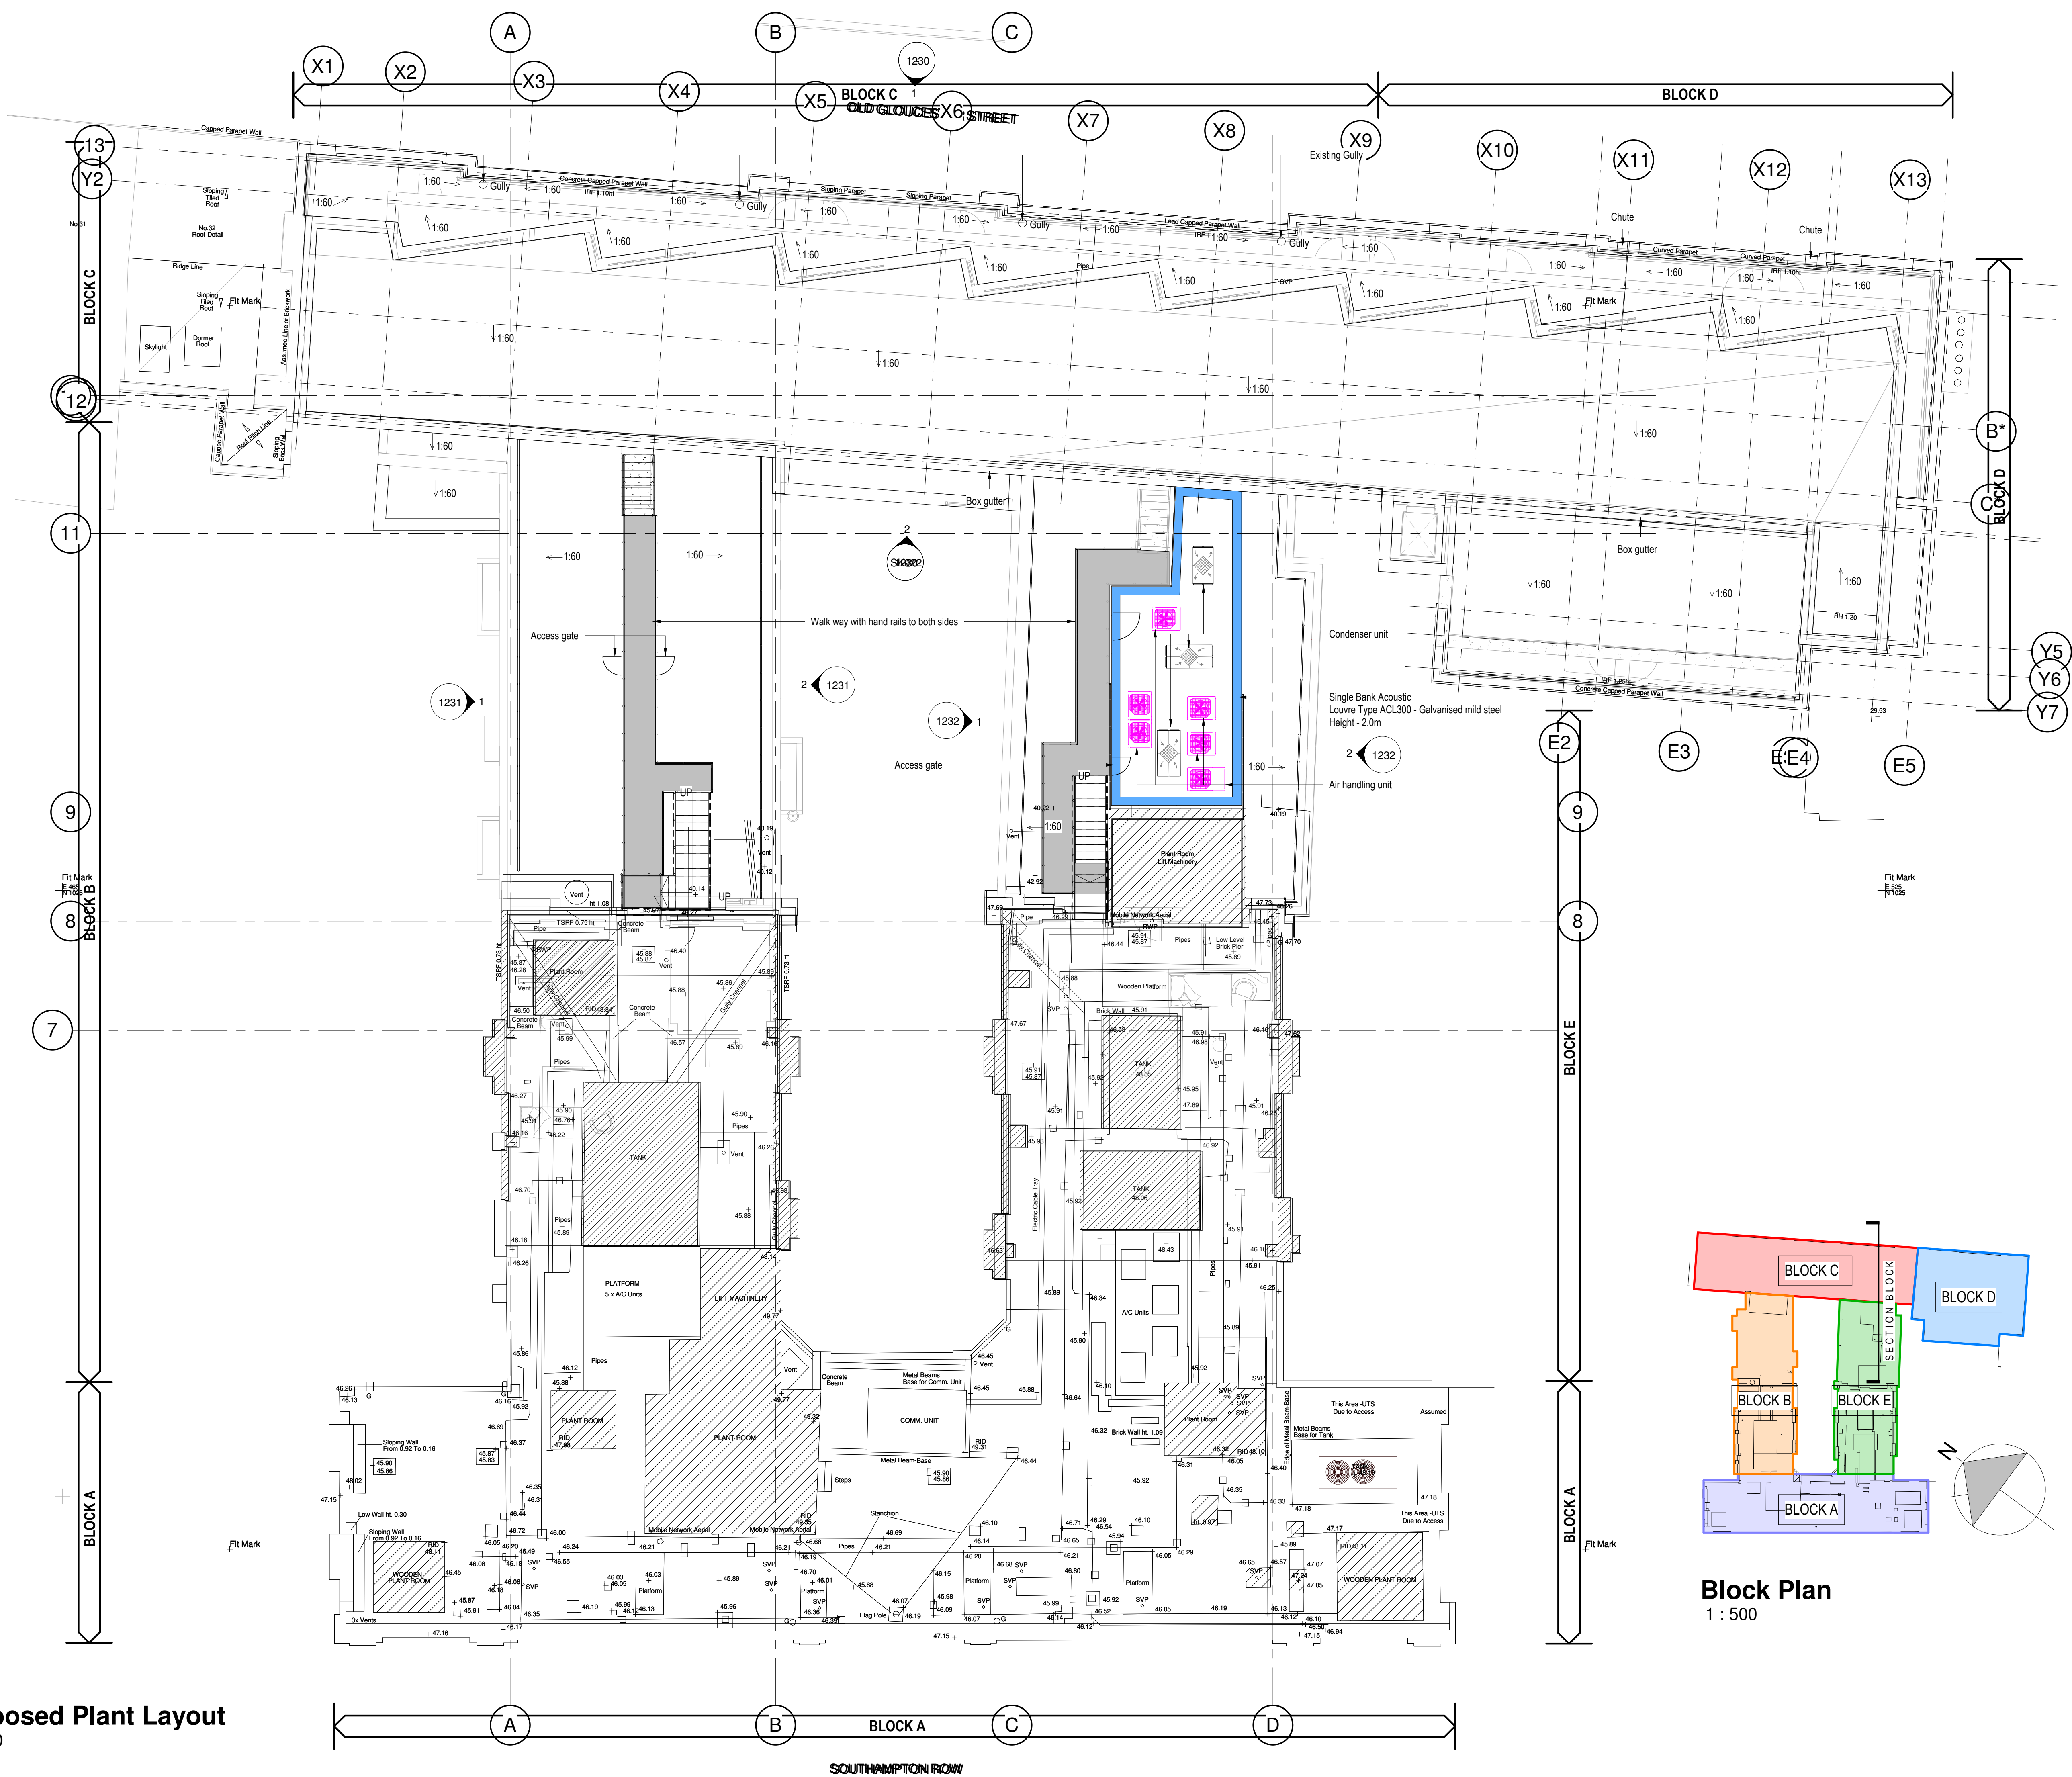

Block Plan
1 : 500

NOTES:
Do not scale from this drawing.
Dimensions to be site checked by Contractor working only from grid and
figured dimensions and cross checked with all other relevant drawings.
Any discrepancies to be reported to the Architect prior to construction.
The title, copyright and information in this document is the property of
Morrison Design Ltd, Chartered Architects.



A Submission for approval 06.06.18
Revision Description Date



MORRISON DESIGN
CHARTERED ARCHITECTS

St Alkmunds House, 103 Belper Road, Derby DE1 3ES
T: 01332 363355 F: 01332 291441 E: architect@morrisondesign.co.uk

Job Title
Doubletree by Hilton | London West End
Phase 2 Works
CONSTRUCTION ISSUE
For Crimson Hotels

Drawing Title
Proposed Plant Layout

File Ref.:
Plotter Settings:

Scale @ A1: As Drawn: JJ Checked: - Date: 19.04.18
indicated
Job No. 3829B Drawing No. SK017 Revision A

CONSTRUCTION ISSUE