



Existing Windows

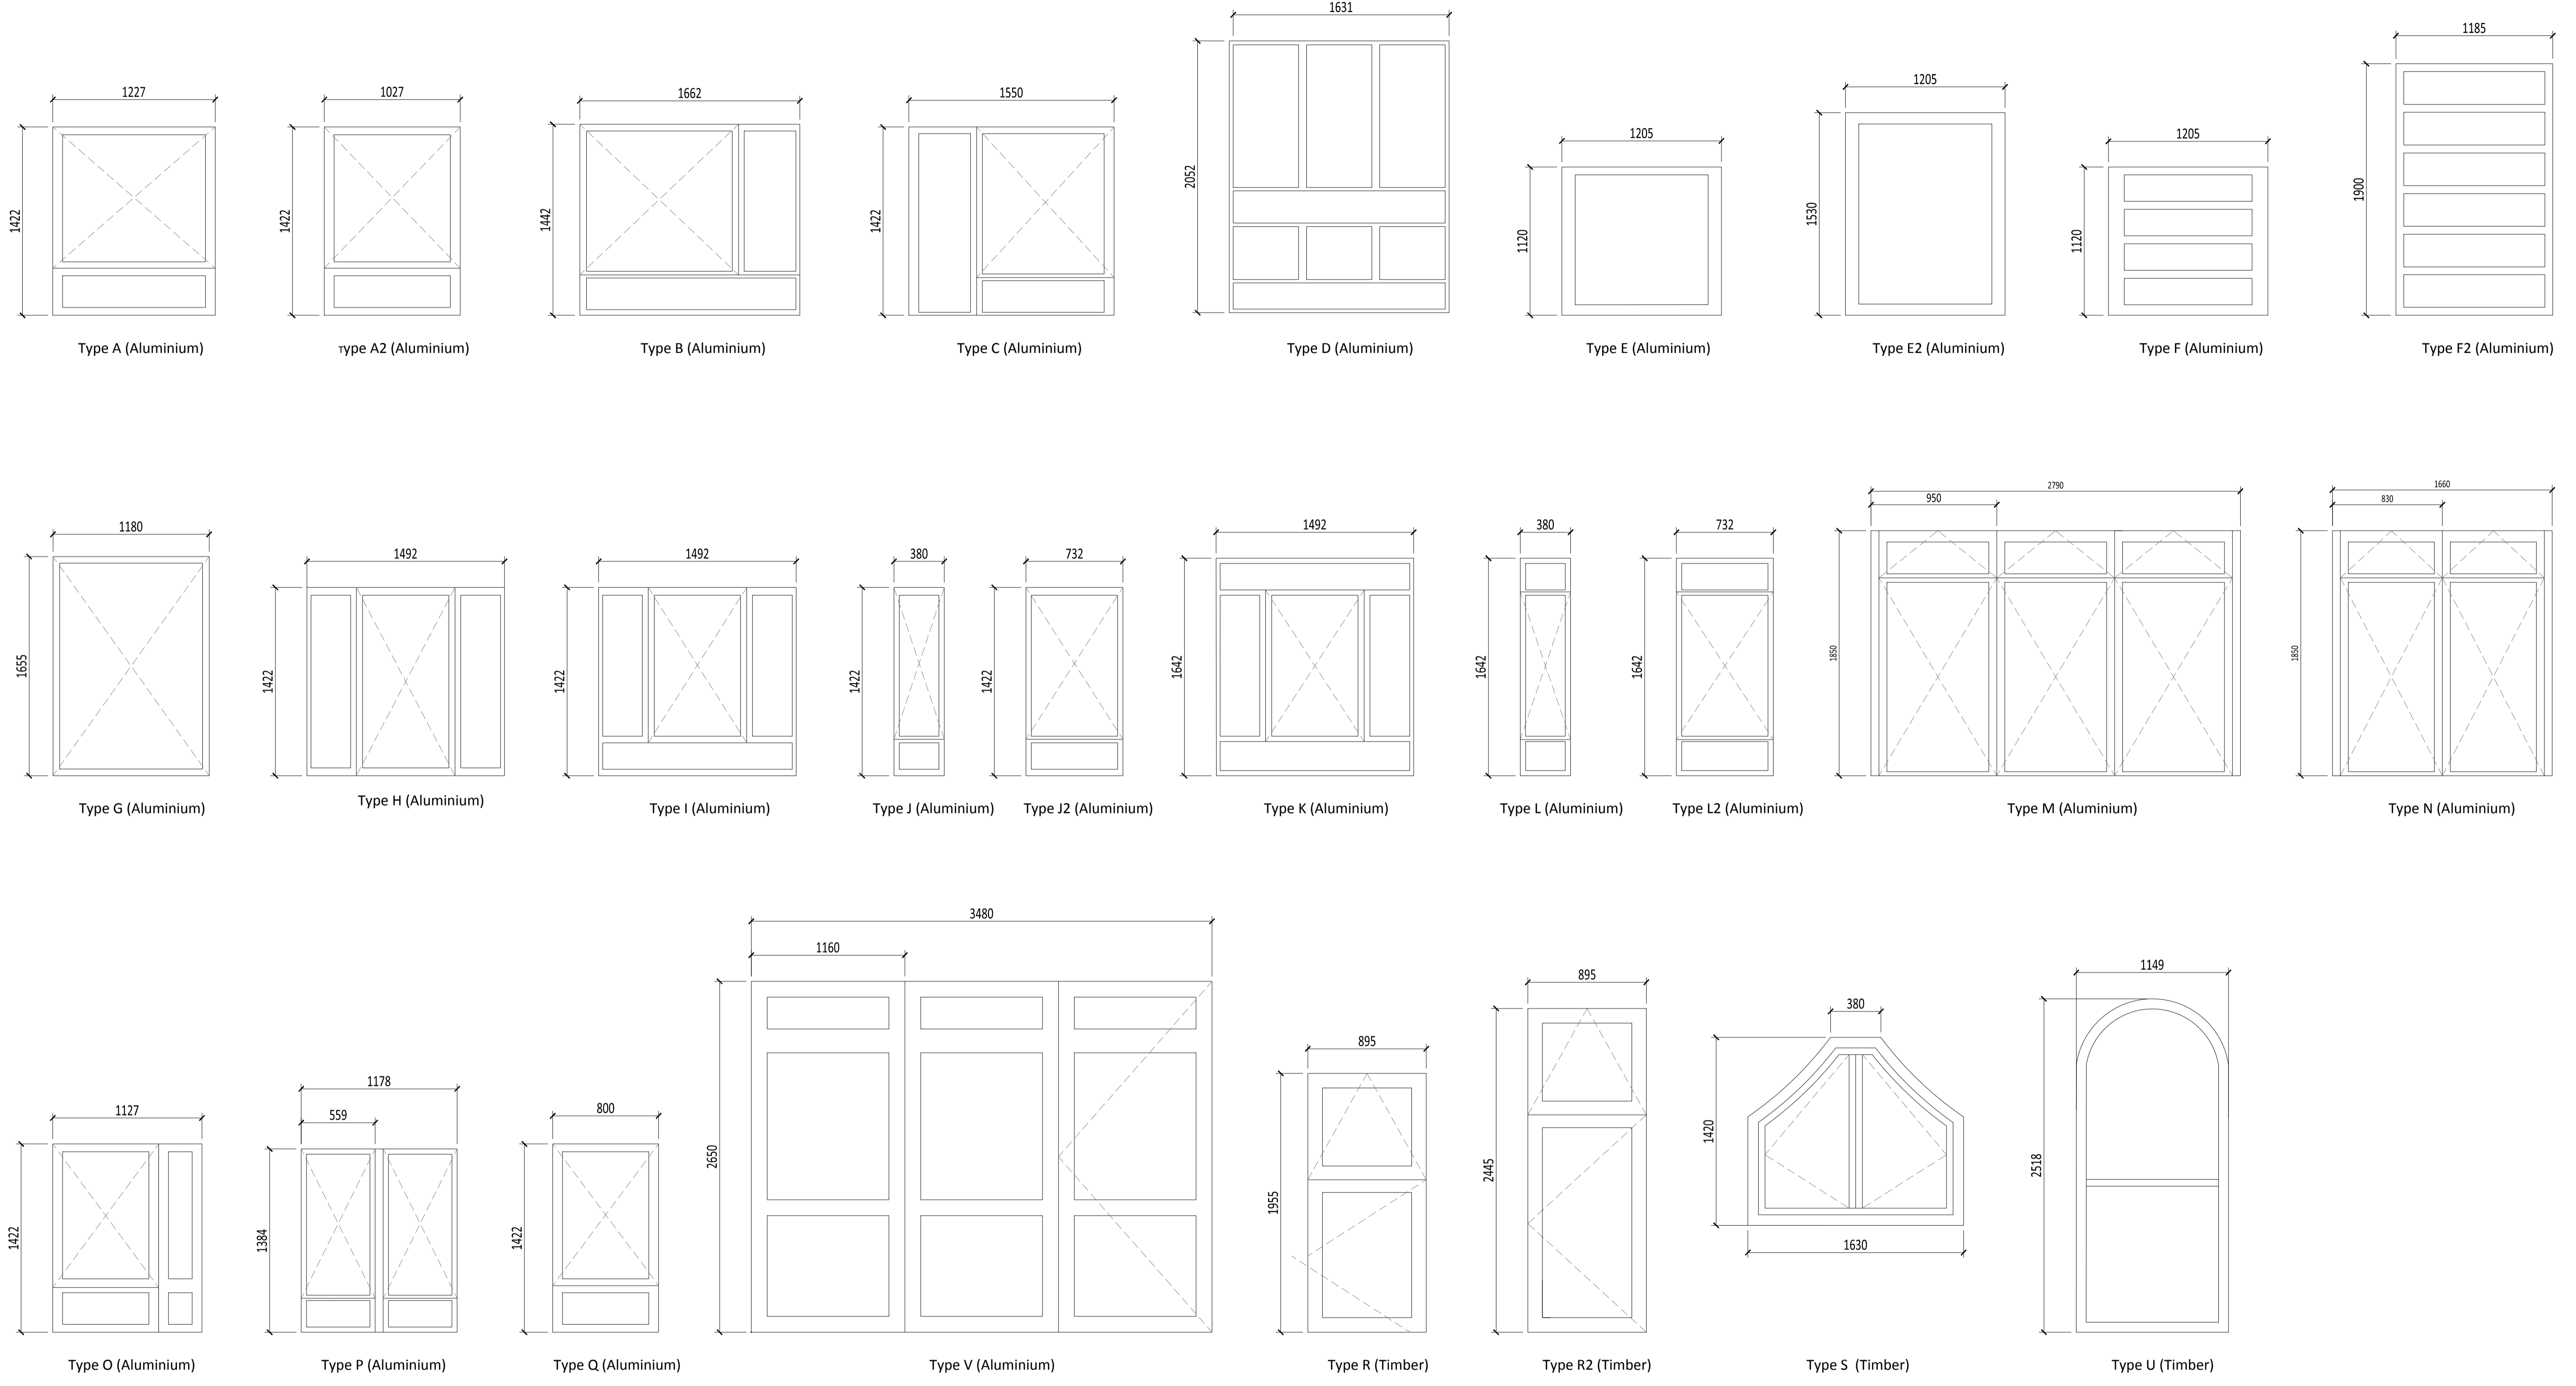

All new windows to match the existing in material, fenestration and colour.

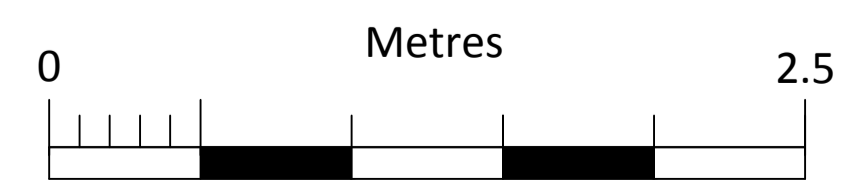

REV	DESCRIPTION	DATE	INIT	CHKD



Client
Optivo
Project
Helen Graham House, 57 Russell Street, WC1B 3BA
Title
Window Types Schedule
Scale
1:25@A1
Date
19/06/18
Drawn By
EM
Checked By

Project No:
K180041
Drawing No:
A1005
Revision

King's Head House King's Head Yard Borough High Street London SE1 1NA
020 7490 3200 london@calfordseaden.com
calfordseaden LLP is a Limited Liability Partnership Registered in England & Wales number OC315838
ORPINGTON | LONDON | BIRMINGHAM | CAMBRIDGE | SOUTHEND-ON-SEA | WINCHESTER
calfordseaden.com