


1 Key Plan
Scale: 1:200

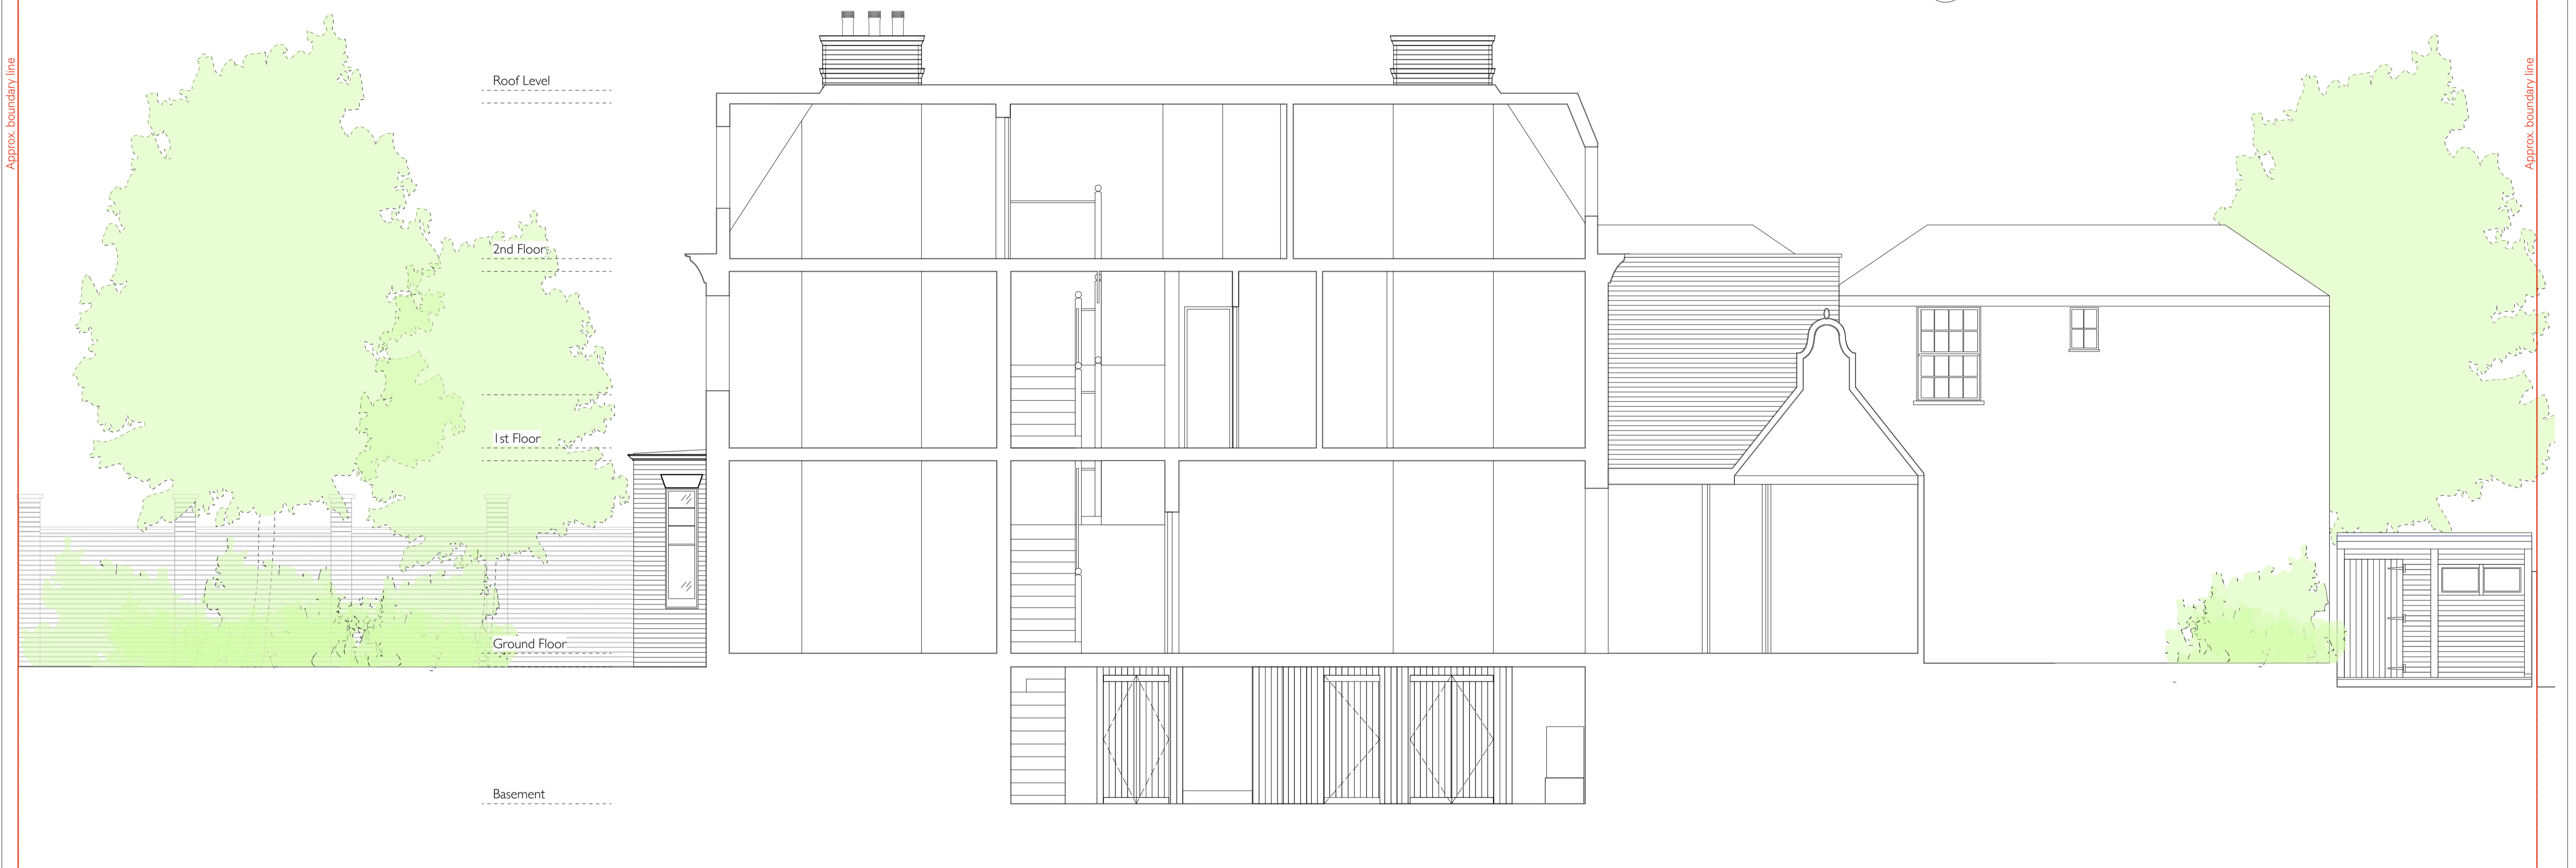

1 Section A-A
Scale: 1:50

Revision	Date	Amendment	Notes					Client	Mrs and Mr Strobel		Burwell Deakins
/	11.05.2018	First Issue					Project	5 Gainsborough Gardens		info@burwellarchitects.com www.burwellarchitects.com	
A	21.05.2018	Planning Issue					Drawing	Existing Section AA			
B	19.06.2018	Planning Resubmission					Scale	1:50 @ A1/ 1:100 @ A3	Drawn	FO	
								Date	April 2018		
								Project N°	785	Drawing N°	785_PL_025
										Revision	B
										Unit 001 California Building London SE13 7SF +44 (0) 2083 056010	First Floor 6 Southernhay West Exeter EX1 1JG +44 (0) 1392 423981

NO DIMENSIONS ARE TO BE SCALED FROM THIS DRAWING. THE CONTRACTOR/MANUFACTURER IS RESPONSIBLE FOR CHECKING ALL DIMENSIONS AND QUERING ANY DISCREPANCIES. THIS DRAWING IS THE PROPERTY OF BDA ARCHITECTS LTD. COPYRIGHT IS RESERVED BY THEM AND THE DRAWING IS ISSUED ON CONDITION THAT IT IS NOT COPIED, REPRODUCED, RETAINED OR DISCLOSED TO ANY UNAUTHORISED PERSON, EITHER WHOLLY OR IN PART, WITHOUT WRITTEN CONSENT.