


1 Key Plan
Scale: 1:200

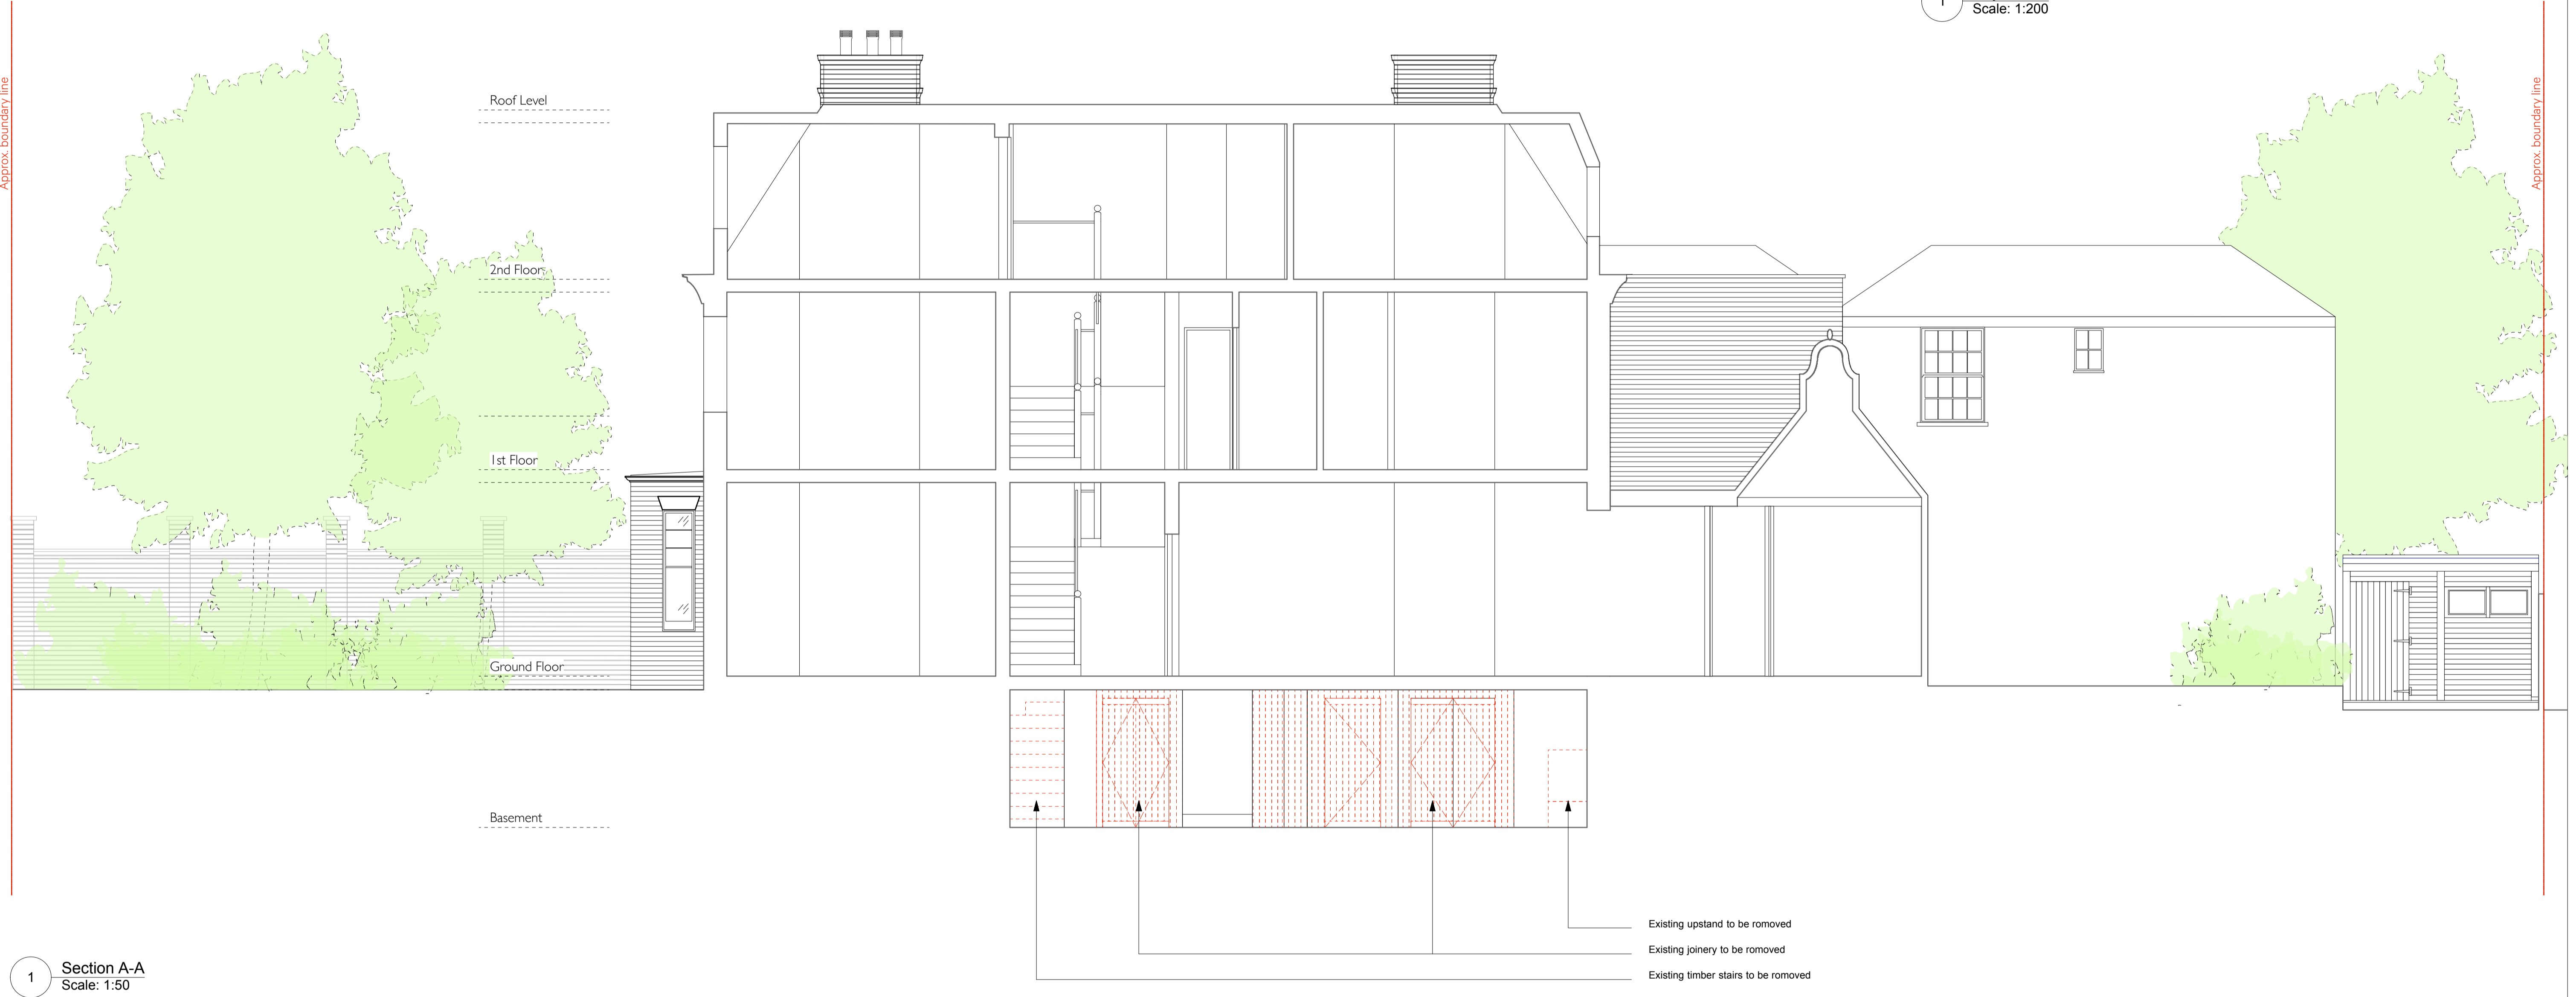

Approx. boundary line

Approx. boundary line

1 Section A-A
Scale: 1:50

- Existing upstand to be removed
- Existing joinery to be removed
- Existing timber stairs to be removed

Revision	Date	Amendment	Notes											Client	Project	Drawing	Scale	Date	Drawn	FO	info@burwellarchitects.com	www.burwellarchitects.com
/	11.05.2018	First Issue												Mrs and Mr Strobel	5 Gainsborough Gardens	Demolition Section AA	1:50 @ A1/ 1:100@A3	April 2018	FO			
A	21.05.2018	Planning Issue																				
B	19.06.2018	Planning Resubmission																				
												Project N°	Drawing N°	Revision	Unit 001 California Building London SE13 7SF +44 (0) 2083 056010					First Floor 6 Southernhay West Exeter EX1 1JG +44 (0) 1392 423981		
												785	785_PL_035	B								

NO DIMENSIONS ARE TO BE SCALED FROM THIS DRAWING. THE CONTRACTOR/MANUFACTURER IS RESPONSIBLE FOR CHECKING ALL DIMENSIONS AND QUERING ANY DISCREPANCIES. THIS DRAWING IS THE PROPERTY OF BDA ARCHITECTS LTD. COPYRIGHT IS RESERVED BY THEM AND THE DRAWING IS ISSUED ON CONDITION THAT IT IS NOT COPIED, REPRODUCED, RETAINED OR DISCLOSED TO ANY UNAUTHORISED PERSON, EITHER WHOLLY OR IN PART, WITHOUT WRITTEN CONSENT.