


1 Key Plan
Scale: 1:200

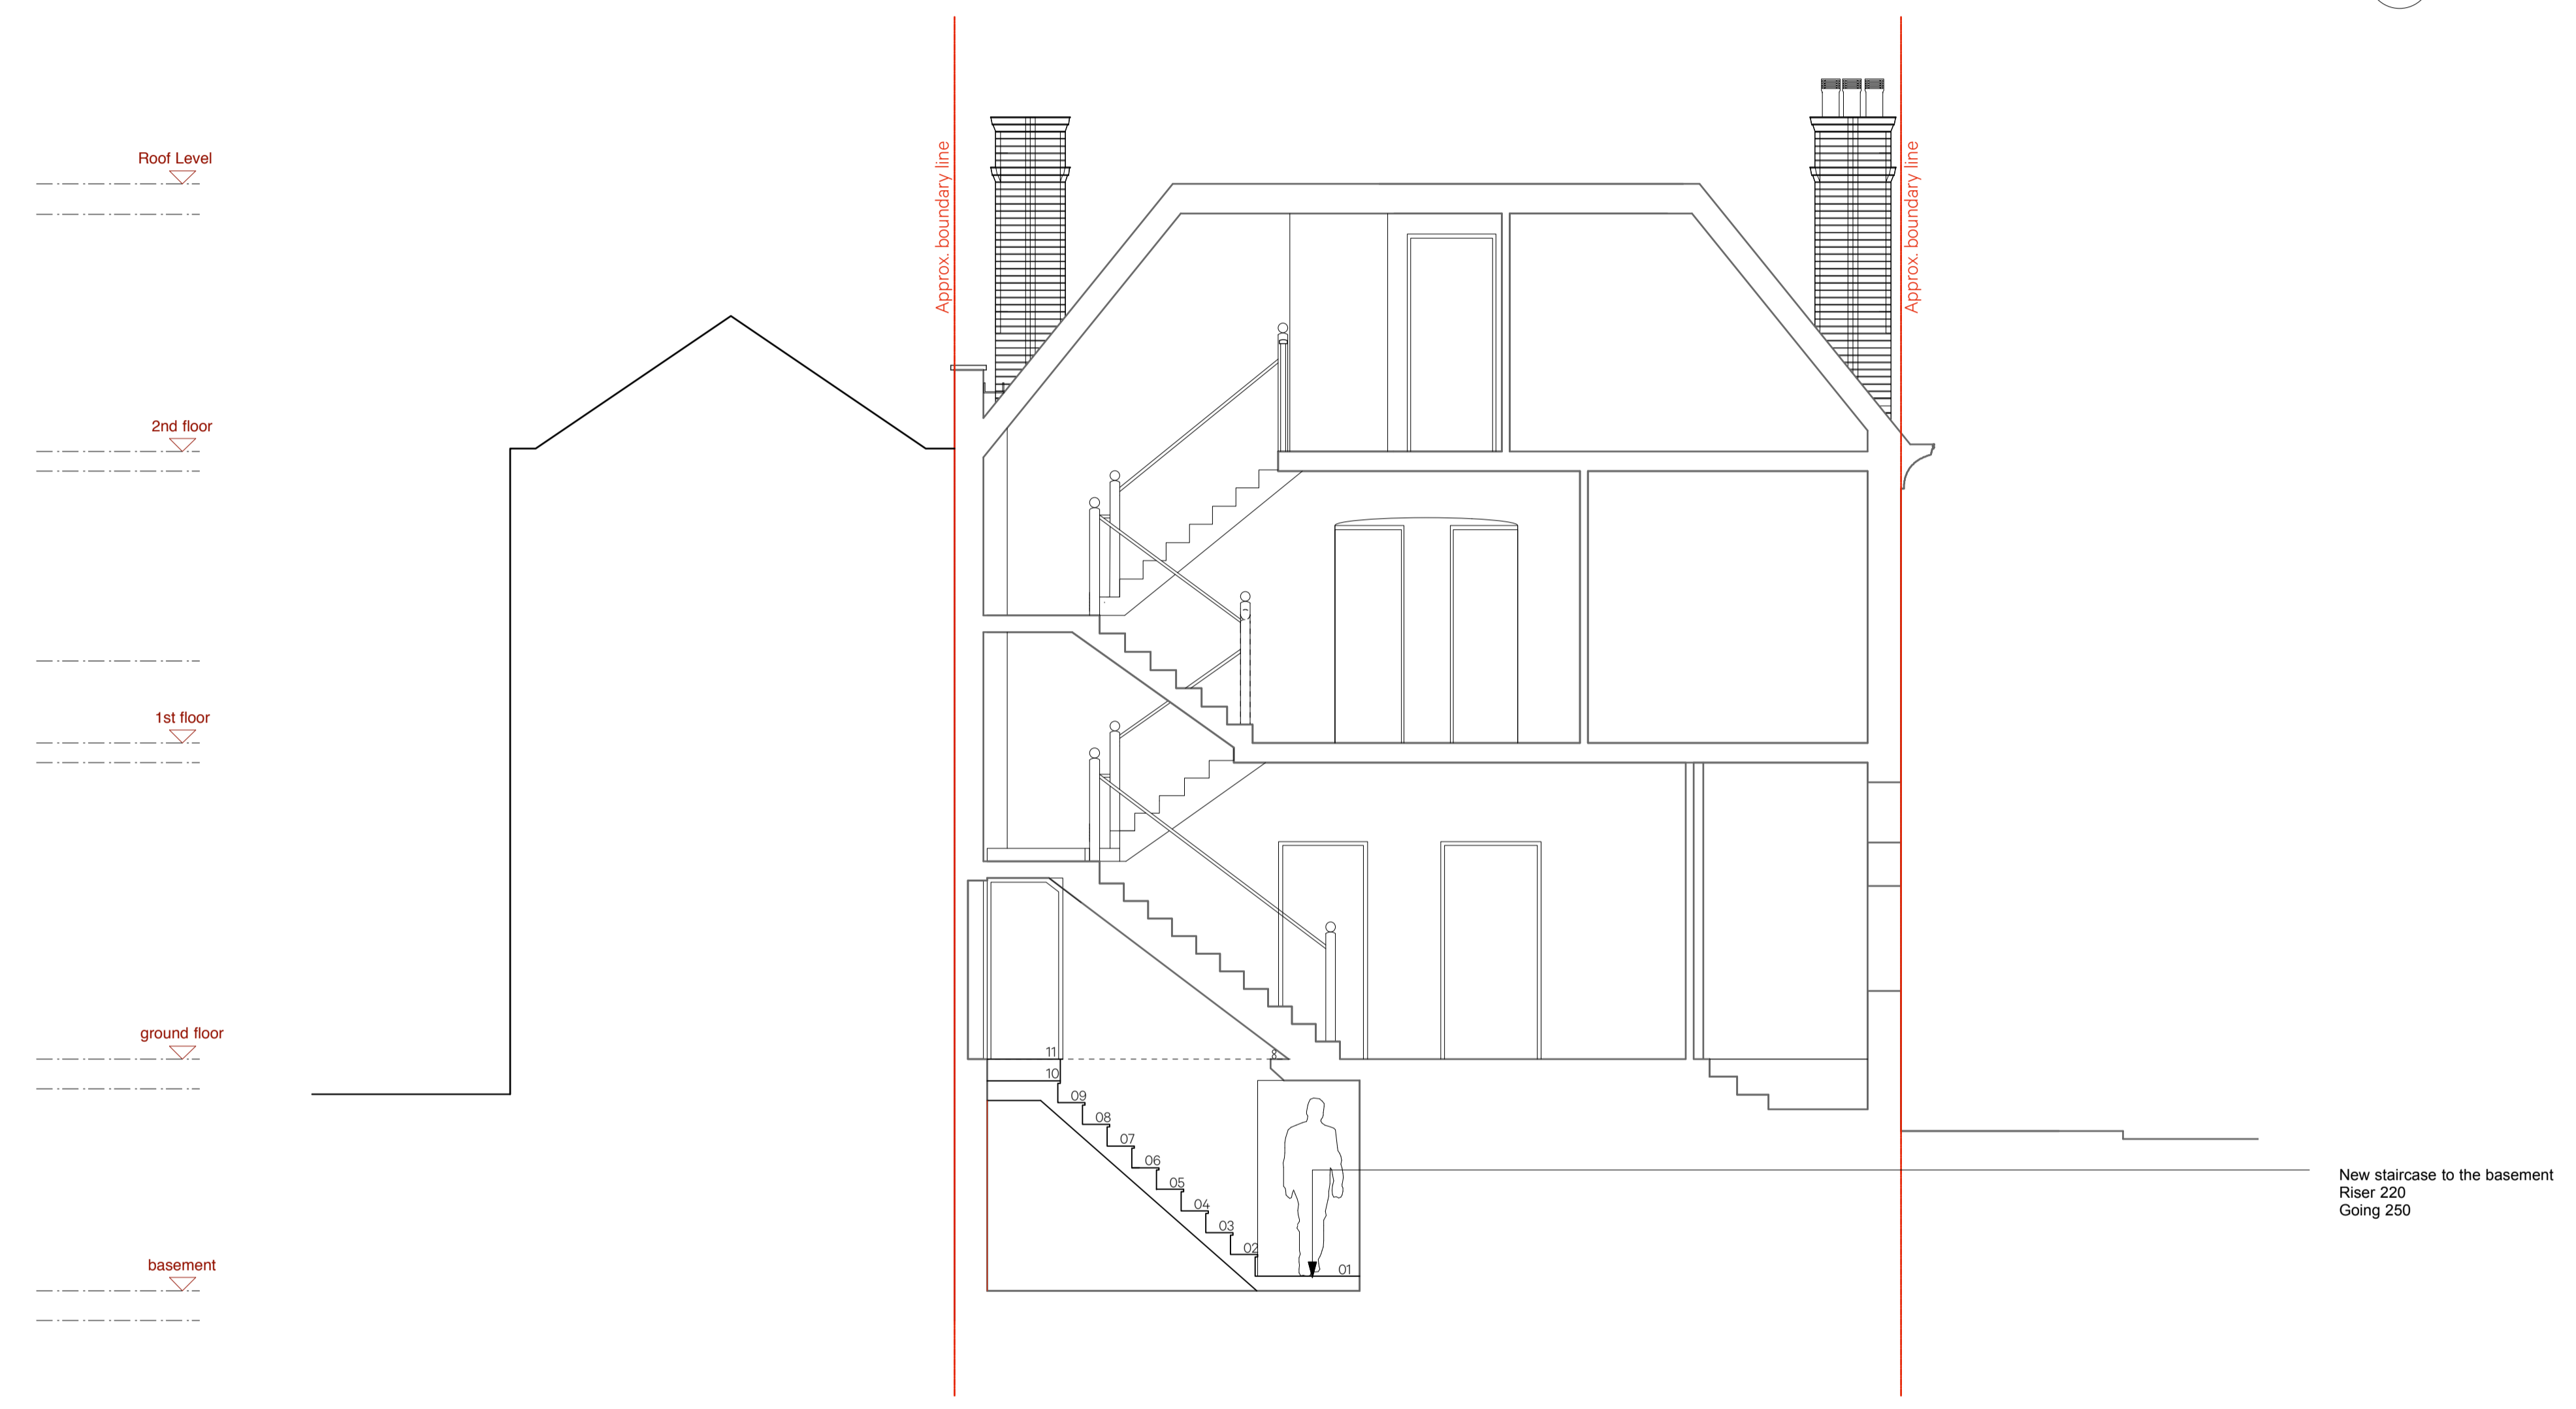

2 Section B-B
Scale: 1:50

Revision	Date	Amendment	Notes											Client	Project		Drawing		Scale	Date	Drawn	FO	info@burwellarchitects.com www.burwellarchitects.com		
/	11.05.2018	First Issue												Mrs and Mr Strobel	5 Gainsborough Gardens		Proposed Section BB		1:50 @ A1/1:100@A3	April 2018	FO		Unit 001 California Building London SE13 7SF +44 (0) 2083 056010		First Floor 6 Southernhay West Exeter EX1 1JG +44 (0) 1392 423981
A	21.05.2018	Planning Issue																							
B	19.06.2018	Planning Resubmission																							
												Project N°	Drawing N°	Revision											
												785	785_PL_056	B											

NO DIMENSIONS ARE TO BE SCALED FROM THIS DRAWING. THE CONTRACTOR/MANUFACTURER IS RESPONSIBLE FOR CHECKING ALL DIMENSIONS AND QUERING ANY DISCREPANCIES. THIS DRAWING IS THE PROPERTY OF BDA ARCHITECTS LTD. COPYRIGHT IS RESERVED BY THEM AND THE DRAWING IS ISSUED ON CONDITION THAT IT IS NOT COPIED, REPRODUCED, RETAINED OR DISCLOSED TO ANY UNAUTHORISED PERSON, EITHER WHOLLY OR IN PART, WITHOUT WRITTEN CONSENT.