


1 Key Plan  
Scale: 1:200

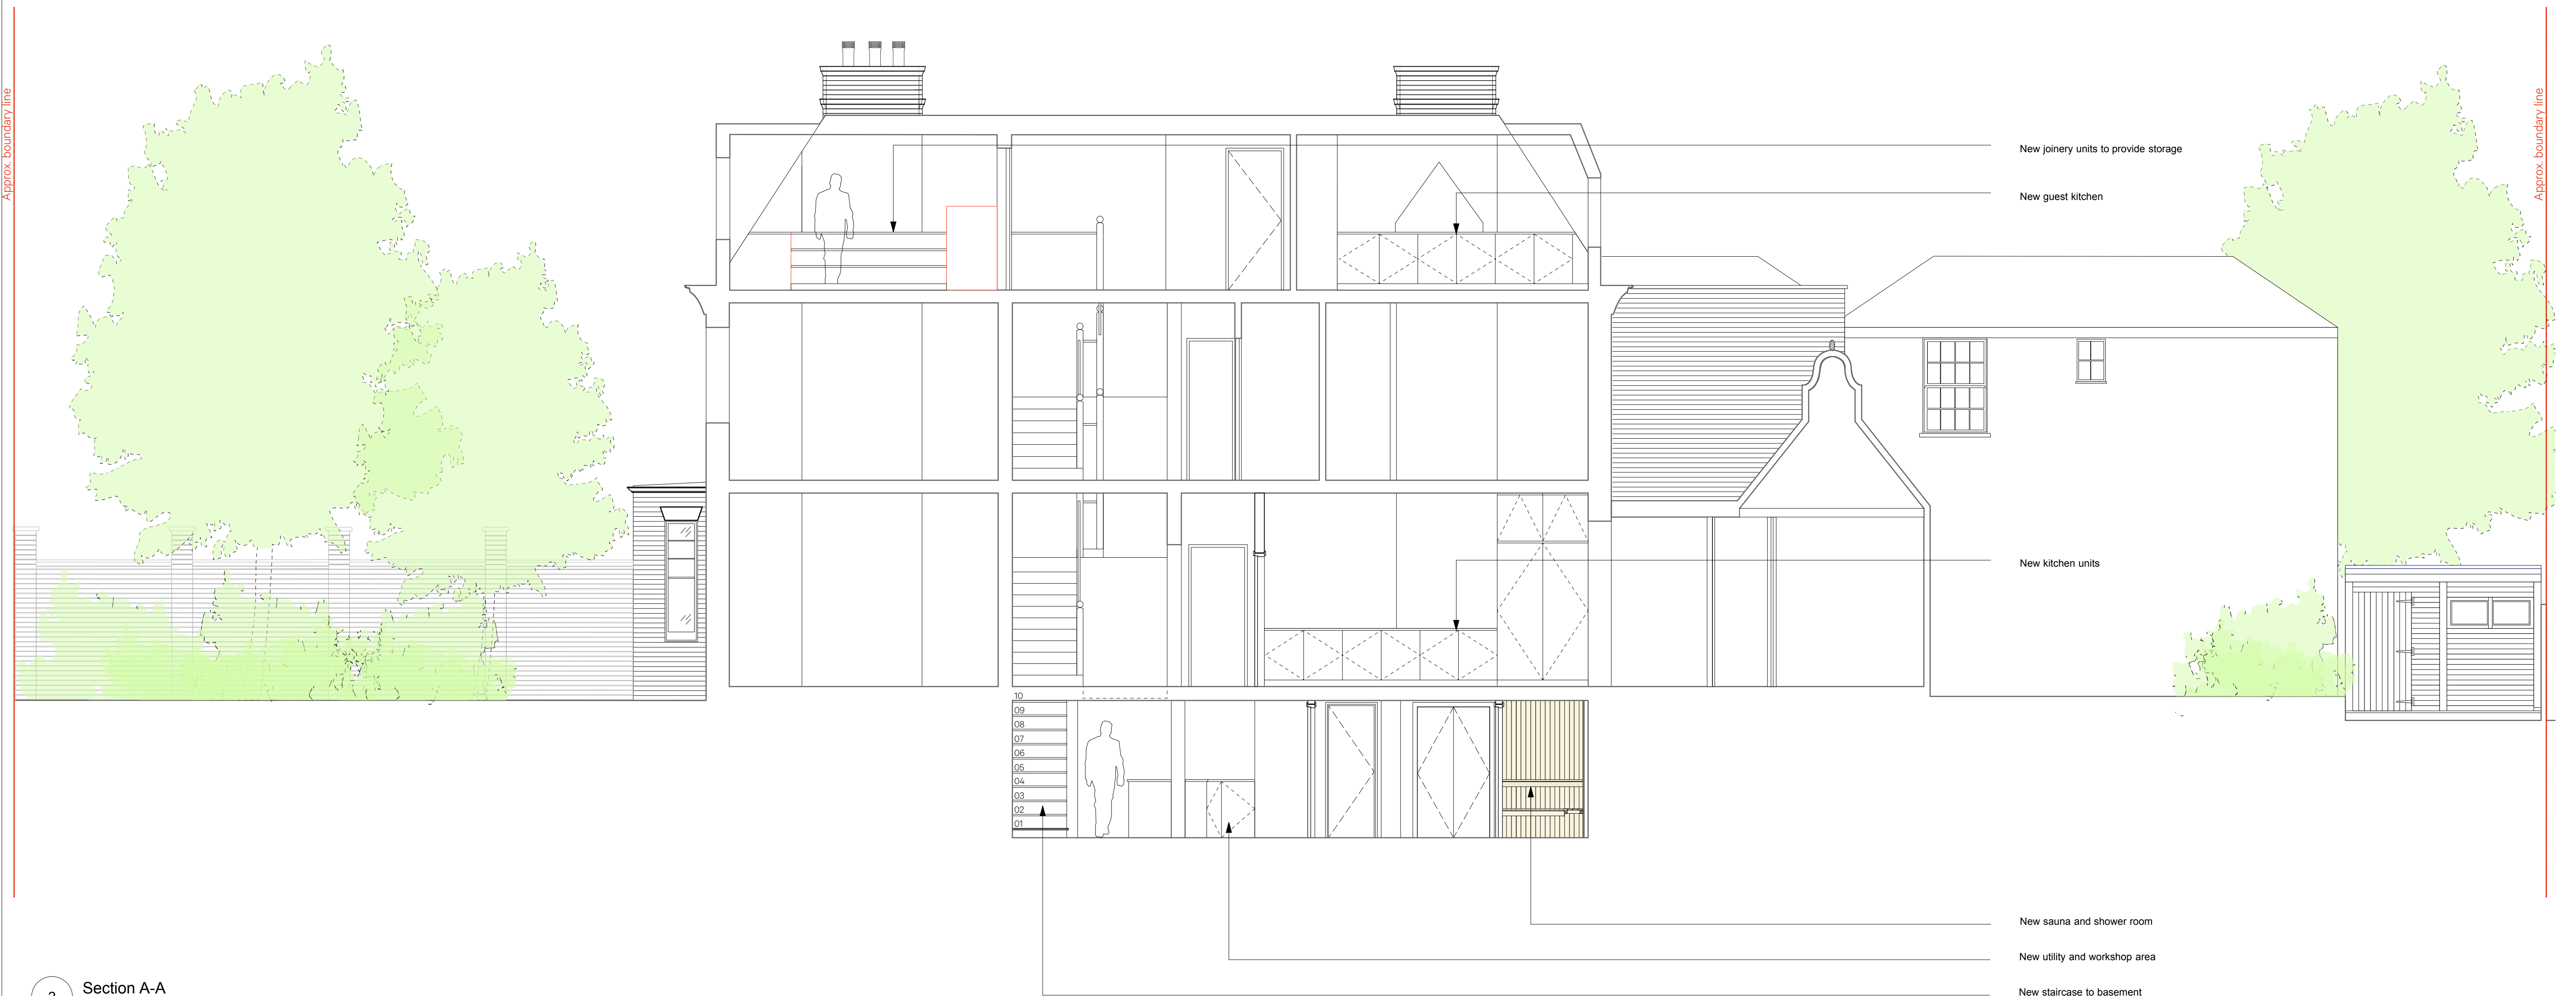

2 Section A-A  
Scale: 1:50

New joinery units to provide storage

New guest kitchen

New kitchen units

New sauna and shower room

New utility and workshop area

New staircase to basement

Revision	Date	Amendment	Notes
/	11.05.2018	First Issue	
A	21.05.2018	Planning Issue	
B	19.06.2018	Planning Resubmission	

Client	Mrs and Mr Strobel	Project	5 Gainsborough Gardens	Drawing	Proposed Section AA
Scale	1:50 @ A1/1:100@A3	Drawn	FO	info@burwellarchitects.com www.burwellarchitects.com	
Date	April 2018	Project N°	785	Drawing N°	785_PL_055
		Revision	B	Unit 001	First Floor
				California Building	6 Southernhay
				London SE13 7SF	West Exeter EX1 1JG
				+44 (0) 2083 056010	+44 (0) 1392 423981

NO DIMENSIONS ARE TO BE SCALED FROM THIS DRAWING. THE CONTRACTOR/MANUFACTURER IS RESPONSIBLE FOR CHECKING ALL DIMENSIONS AND QUERING ANY DISCREPANCIES. THIS DRAWING IS THE PROPERTY OF BDA ARCHITECTS LTD. COPYRIGHT IS RESERVED BY THEM AND THE DRAWING IS ISSUED ON CONDITION THAT IT IS NOT COPIED, REPRODUCED, RETAINED OR DISCLOSED TO ANY UNAUTHORISED PERSON, EITHER WHOLLY OR IN PART, WITHOUT WRITTEN CONSENT.