



NOTES

All Dimensions in Millimetres


Design subject to Building Regulation approval and acceptance by Historic England.

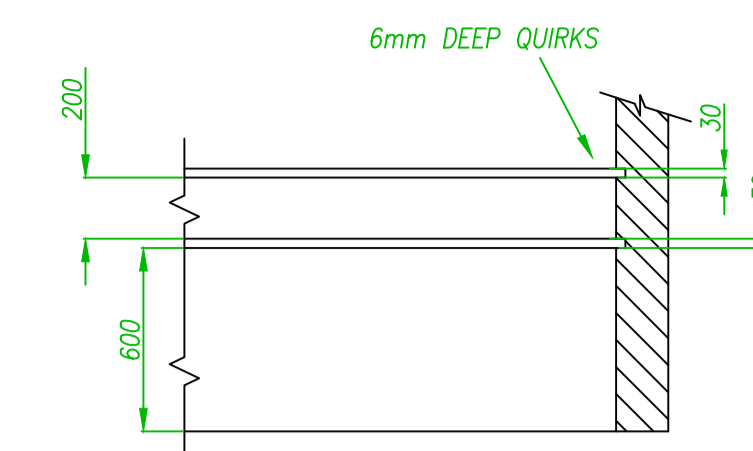

DIMENSIONS AT SIDE OF STEPS

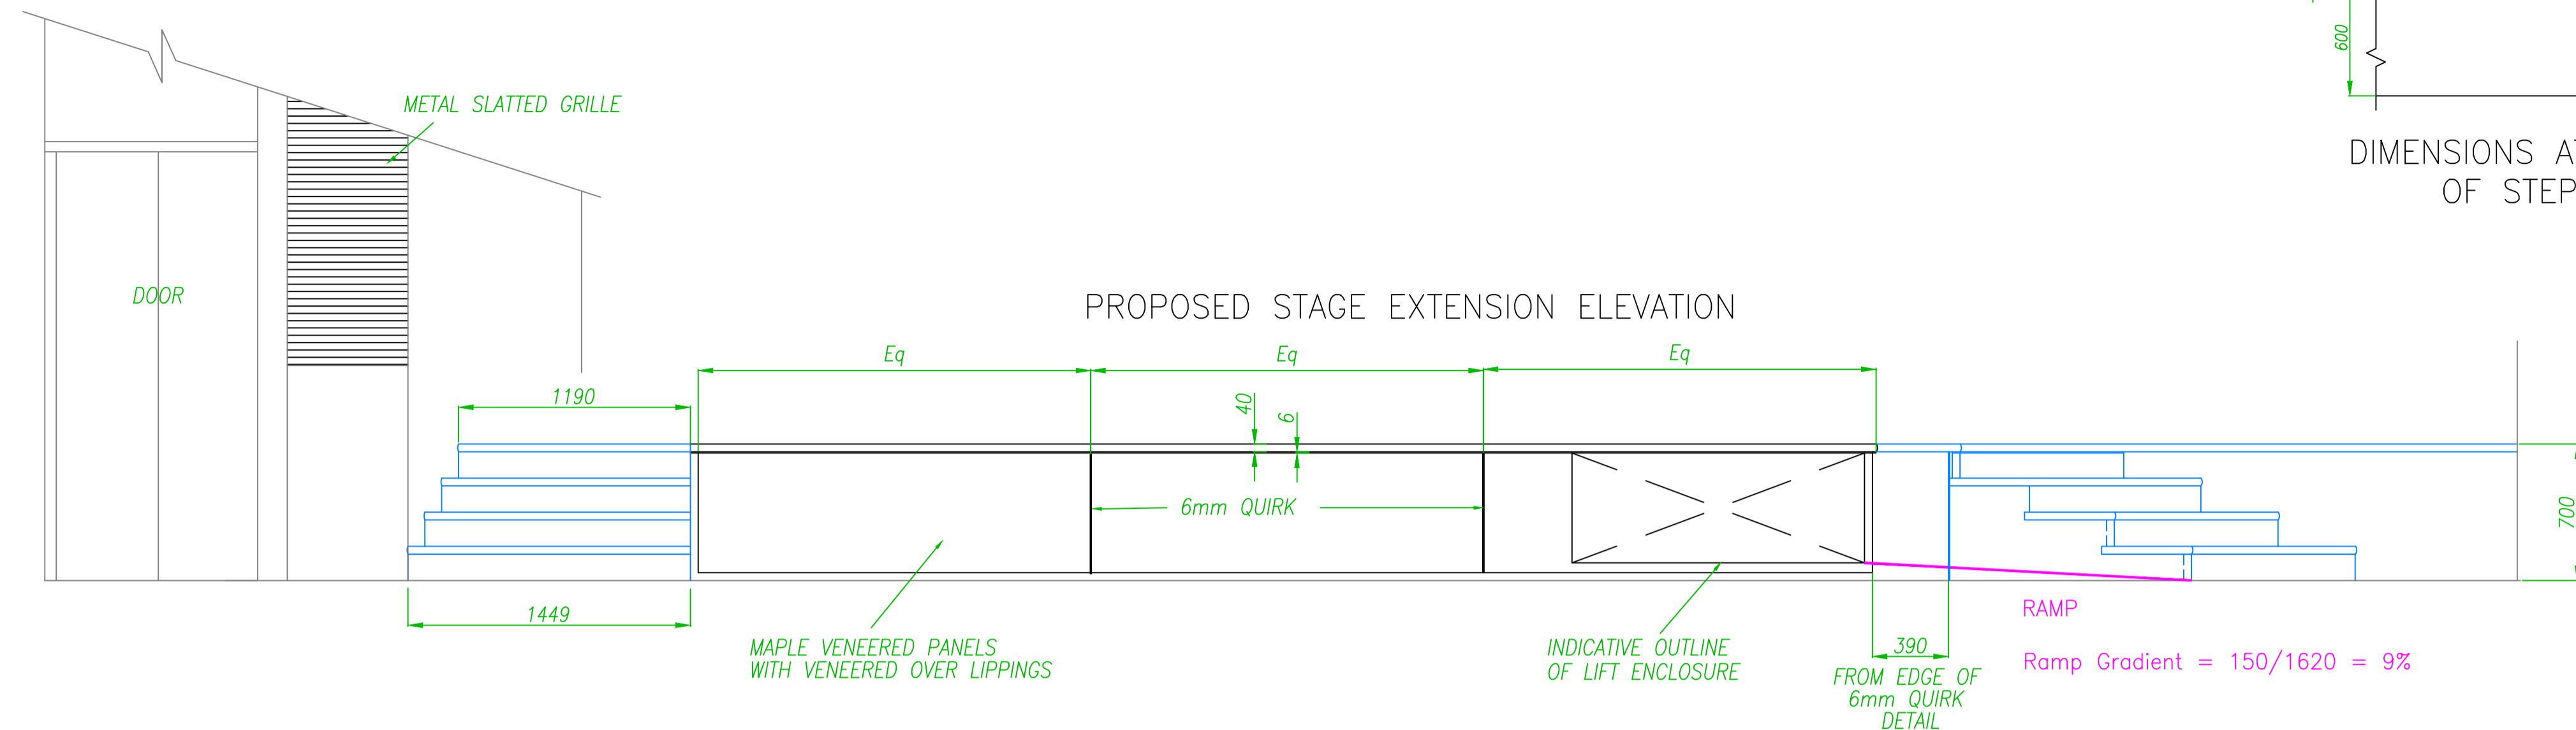

PROPOSED STAGE EXTENSION ELEVATION

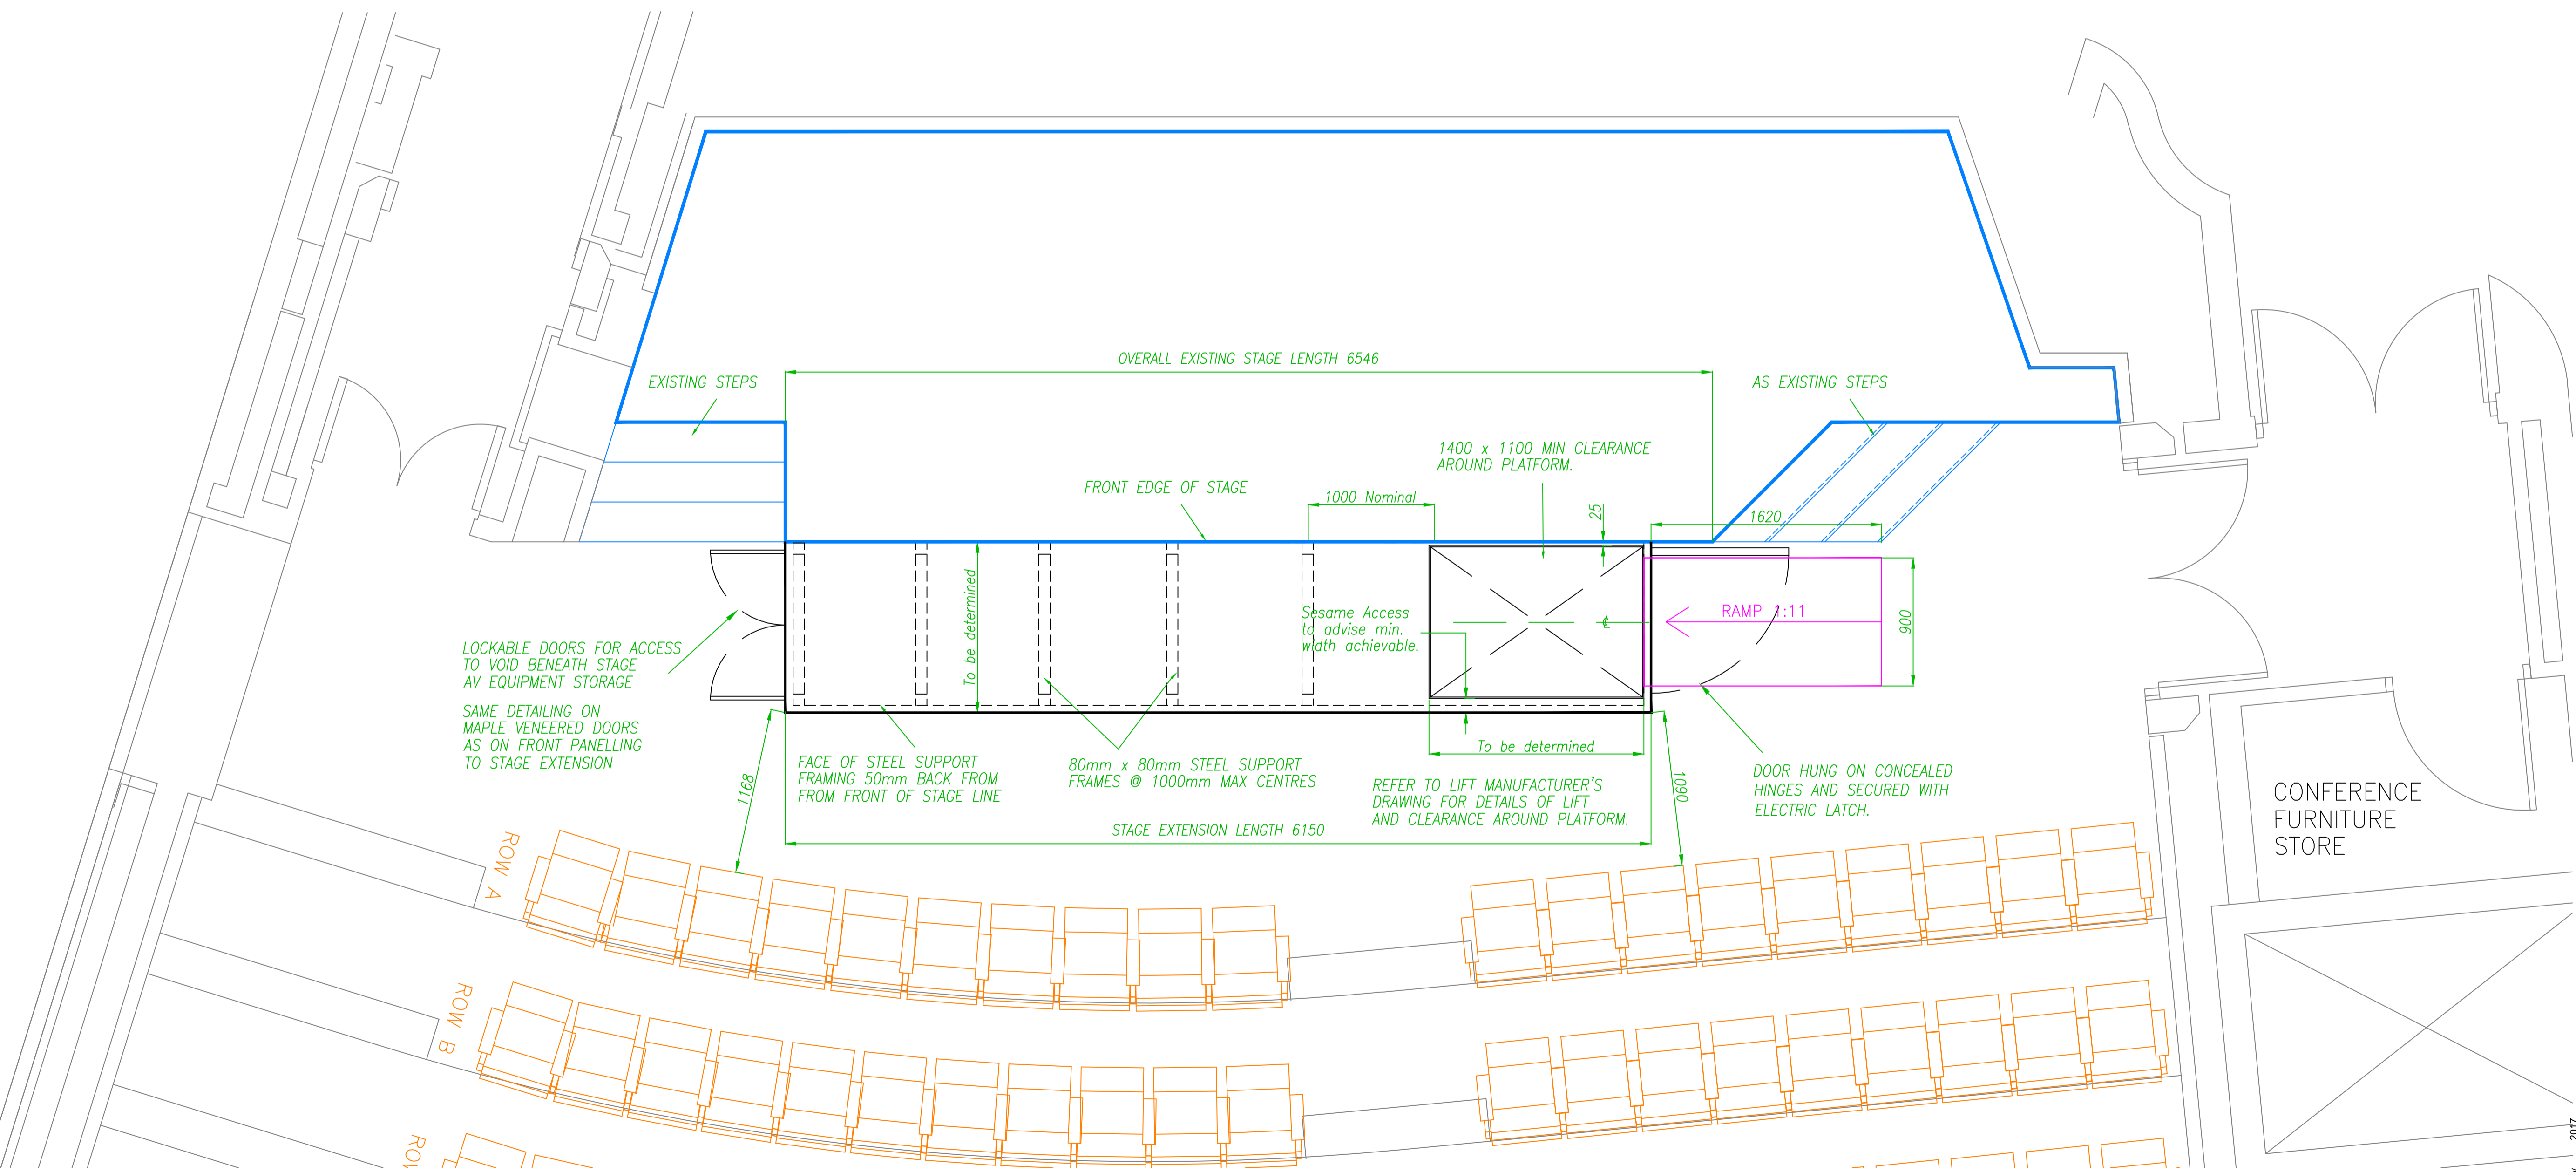

THIS DRAWING REPRESENTS THE BRITISH LIBRARY ENGINEERING SERVICES CURRENT UNDERSTANDING OF THE BUILDING FUNCTION. EVERY REASONABLE EFFORT HAS BEEN MADE TO ENSURE THE ACCURACY OF THIS DRAWING. HOWEVER THE ONUS FALLS UPON THE RECIPIENT TO SATISFY THEMSELVES OF THE DRAWING CONTENTS. PLEASE NOTIFY ENGINEERING SERVICES OF ANY DISCREPANCIES FOUND. DRAWING LAST UPDATED:

ENGINEERING SERVICES

PROJECT
ST PANCRAS

PROJECT No.
0000

TITLE
PROPOSED AUDITORIUM STAGE EXTENSION

STATUS
FOR INFORMATION

SCALE **1:25 @ A1** ORIGINAL PAPER SIZE **A1**

DRAWN BY **CAD Services** DATE **10/05/2018**

CHECKED BY DATE

CAD REFERENCE **200I2e04.dwg** REVISION **D**

DRAWING No.
BL/0000/200/L2/A1/Z5 Sh2

PROPOSED PLAN OF STAGE EXTENSION INCORPORATING PLATFORM LIFT

The British Library 2017