

GENERAL NOTES

THIS DRAWING IS THE COPYRIGHT OF MACE DESIGN. DO NOT SCALE THIS DRAWING. ALL DIMENSIONS TO BE CHECKED ON SITE BEFORE ANY WORKS PROCEED.


THE CONTRACTOR IS TO PROVIDE FULL SIZE SETTING OUT DRAWINGS BASED ON THE INFORMATION CONTAINED IN THIS DRAWING FOR THE DESIGNERS APPROVAL PRIOR TO COMMENCING MANUFACTURE.

THIS DRAWING IS ISSUED ON THE CONDITION THAT IT IS NOT REPRODUCED, RETAINED OR DISCLOSED TO ANY UNAUTHORISED PERSON EITHER WHOLLY OR IN PART WITHOUT THE WRITTEN CONSENT OF MACE DESIGN.


THIS DRAWING SHOULD BE READ IN CONJUNCTION WITH ALL RELATED DRAWINGS AND SPECIFICATIONS. ALL WORK IS TO BE CARRIED OUT IN ACCORDANCE WITH THE APPROPRIATE BUILDING REGULATIONS AND CODE OF PRACTICE WHERE SUCH EXIST AND GENERALLY TO CONFORM WITH GOOD BUILDING PRACTICE.

NOTES

REFER TO DRAWING UCL-IOE-0100-WA-02-DR-A-35-1002 FOR ELEVATIONS.

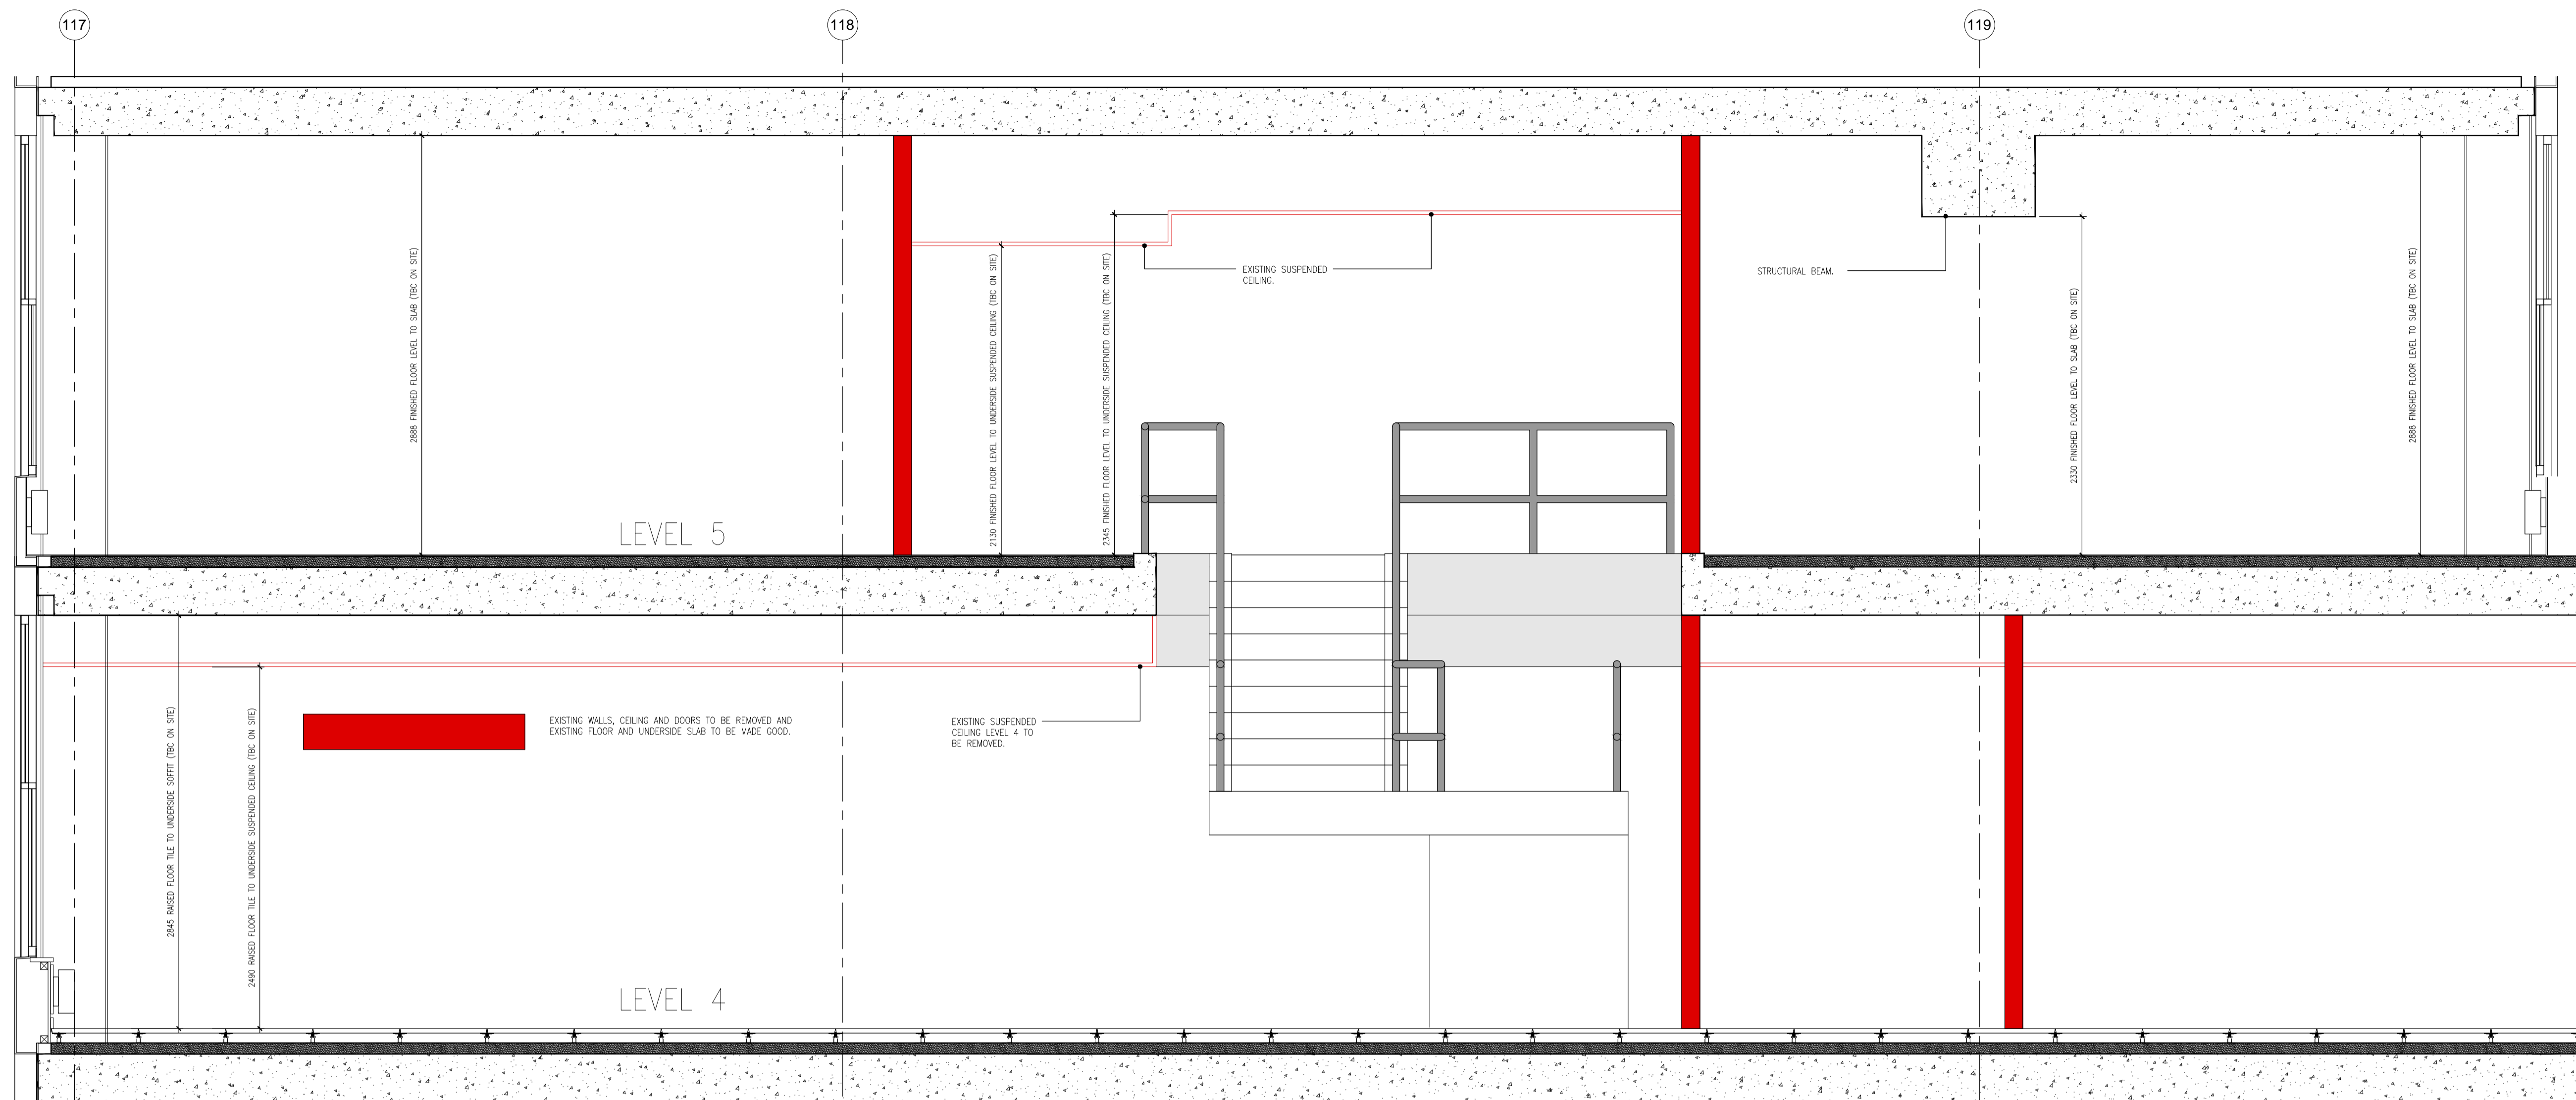

AA EXISTING PART SECTION THROUGH LEVEL 5 WING & STAIR
SCALE 1:20

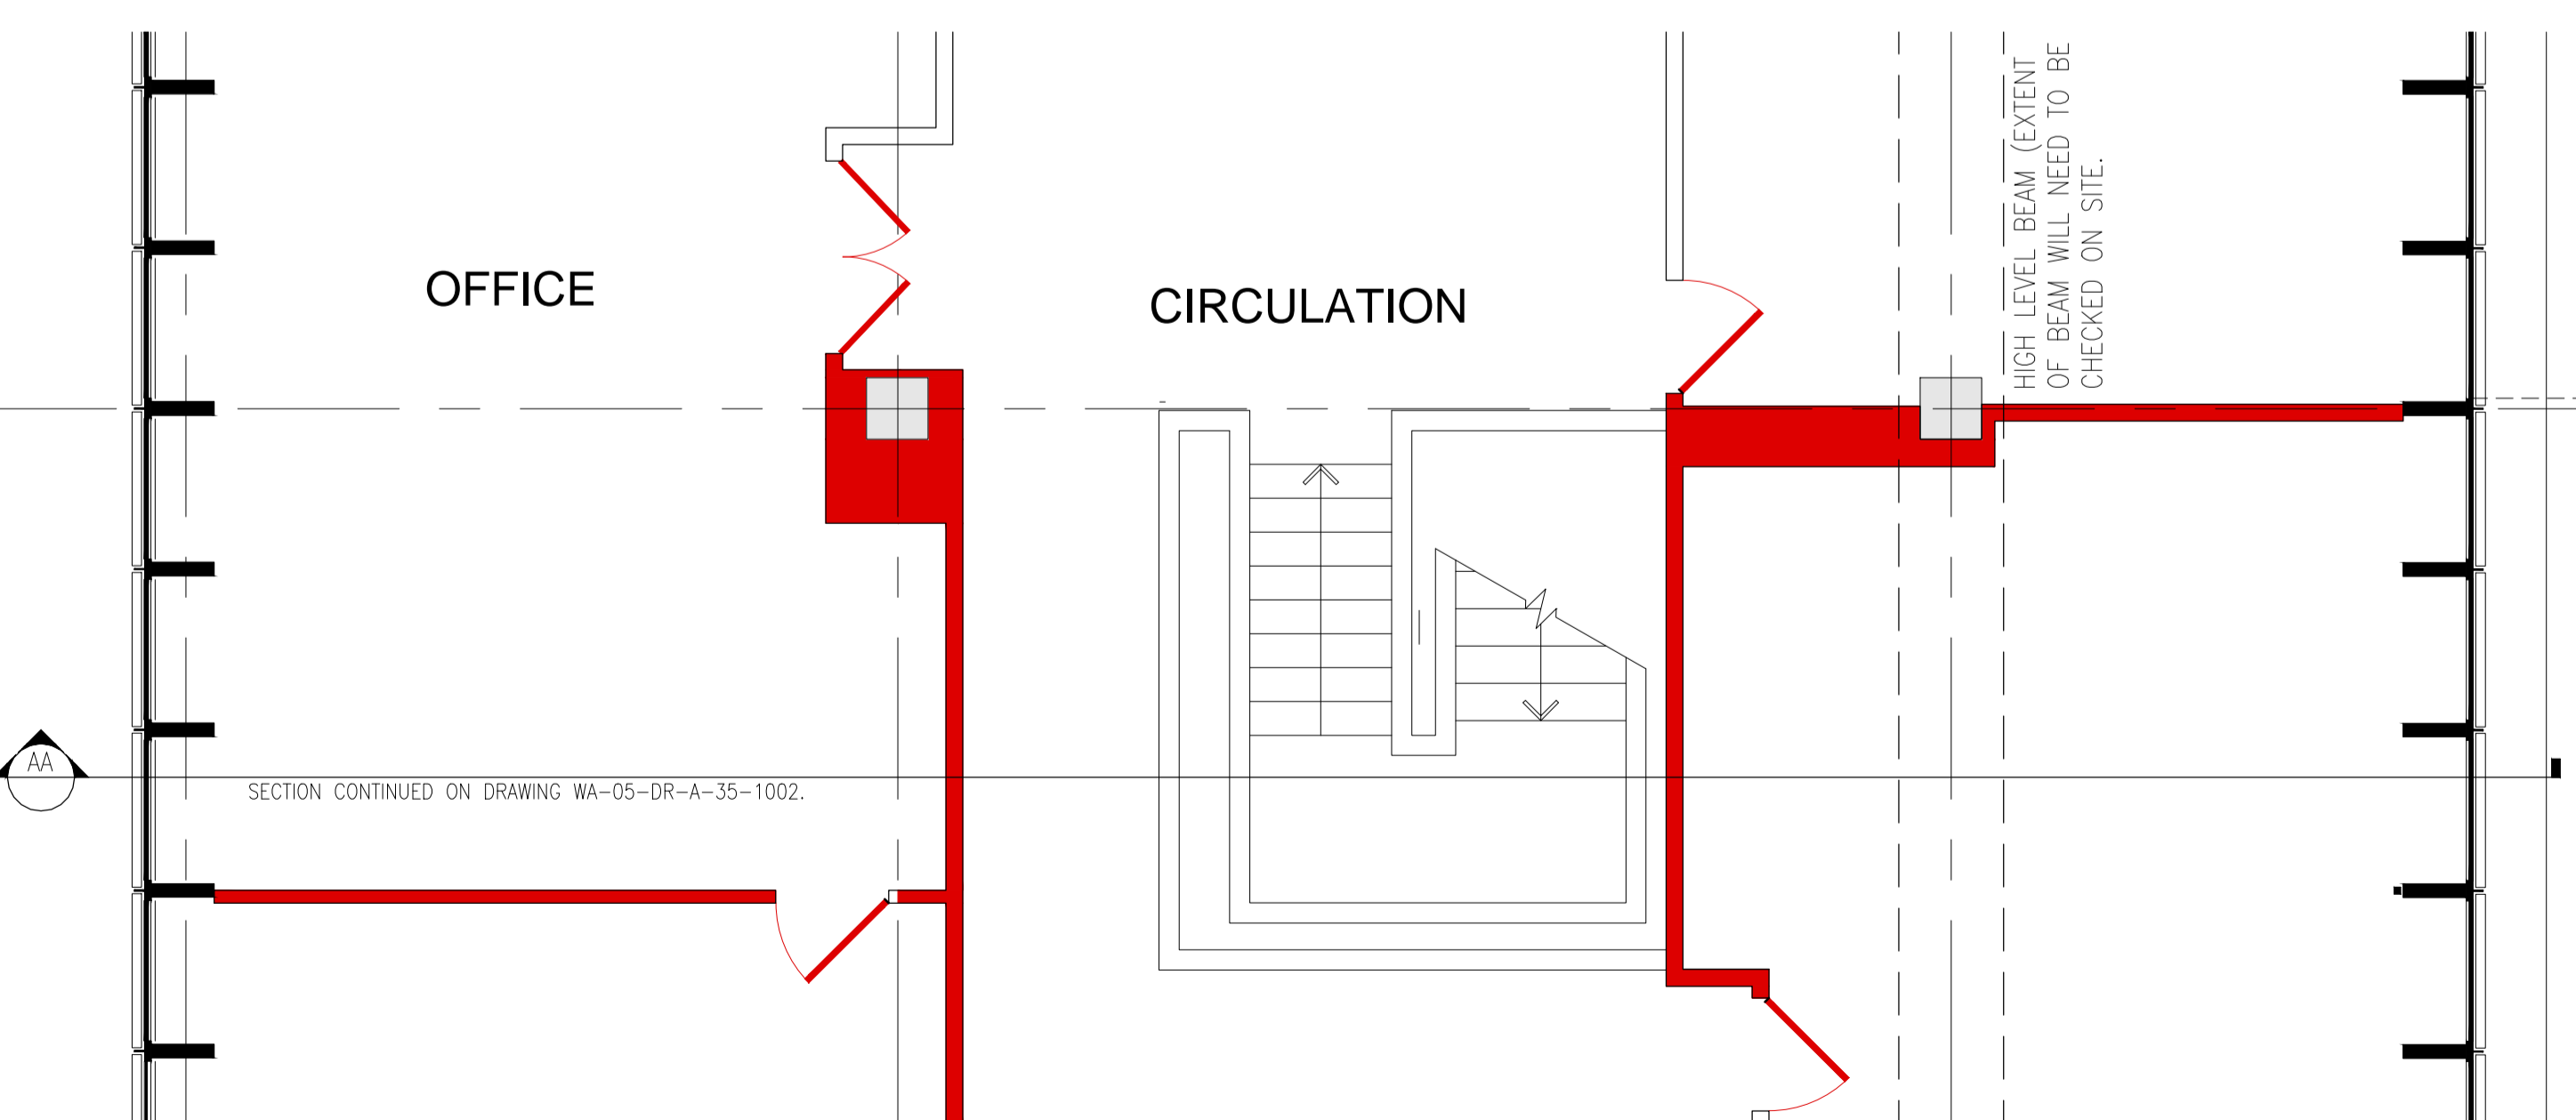

1 LEVEL 5 WING PART PLAN
SCALE 1:50

REV	DATE	DESCRIPTION	BY
P01	25.05.2018	Issued for information: Stage 4	TP
-	04.05.2018	Issued for information stage 3 updates	TP



PROJECT
**UCL IOE PHASE 1B
20 BEDFORD WAY. WC1H 0AL**

CLIENT
UCL IOE

LOCATION
LEVEL 5 WING

DRAWING TITLE
LEVEL 5 WING EXISTING PART SECTION

STATUS INFORMATION		SCALE	
DRAWN BY TP	CHECKED BY RA	AS SHOWN @ A1	
DRAWING NUMBER UCL-IOE-0100-WA-05-DR-A-35-1001	DATE 07.03.2018	REVISION P01	