

GENERAL NOTES

THIS DRAWING IS THE COPYRIGHT OF MACE DESIGN. DO NOT SCALE THIS DRAWING. ALL DIMENSIONS TO BE CHECKED ON SITE BEFORE ANY WORKS PROCEED.


THE CONTRACTOR IS TO PROVIDE FULL SIZE SETTING OUT DRAWINGS BASED ON THE INFORMATION CONTAINED IN THIS DRAWING FOR THE DESIGNERS APPROVAL PRIOR TO COMMENCING MANUFACTURE.

THE DRAWING IS ISSUED ON THE CONDITION THAT IT IS NOT REPRODUCED, RETAINED OR DISCLOSED TO ANY UNAUTHORISED PERSON EITHER WHOLLY OR IN PART WITHOUT THE WRITTEN CONSENT OF MACE DESIGN.


THIS DRAWING SHOULD BE READ IN CONJUNCTION WITH ALL RELATED DRAWINGS AND SPECIFICATIONS. ALL WORK IS TO BE CARRIED OUT IN ACCORDANCE WITH THE APPROPRIATE BUILDING REGULATIONS AND CODE OF PRACTICE WHERE SUCH EXIST AND GENERALLY TO CONFORM WITH GOOD BUILDING PRACTICE.

NOTES:

REFER TO DRAWING UCL-IOE-0100-WA-02-DR-A-35-1002 FOR ELEVATIONS.

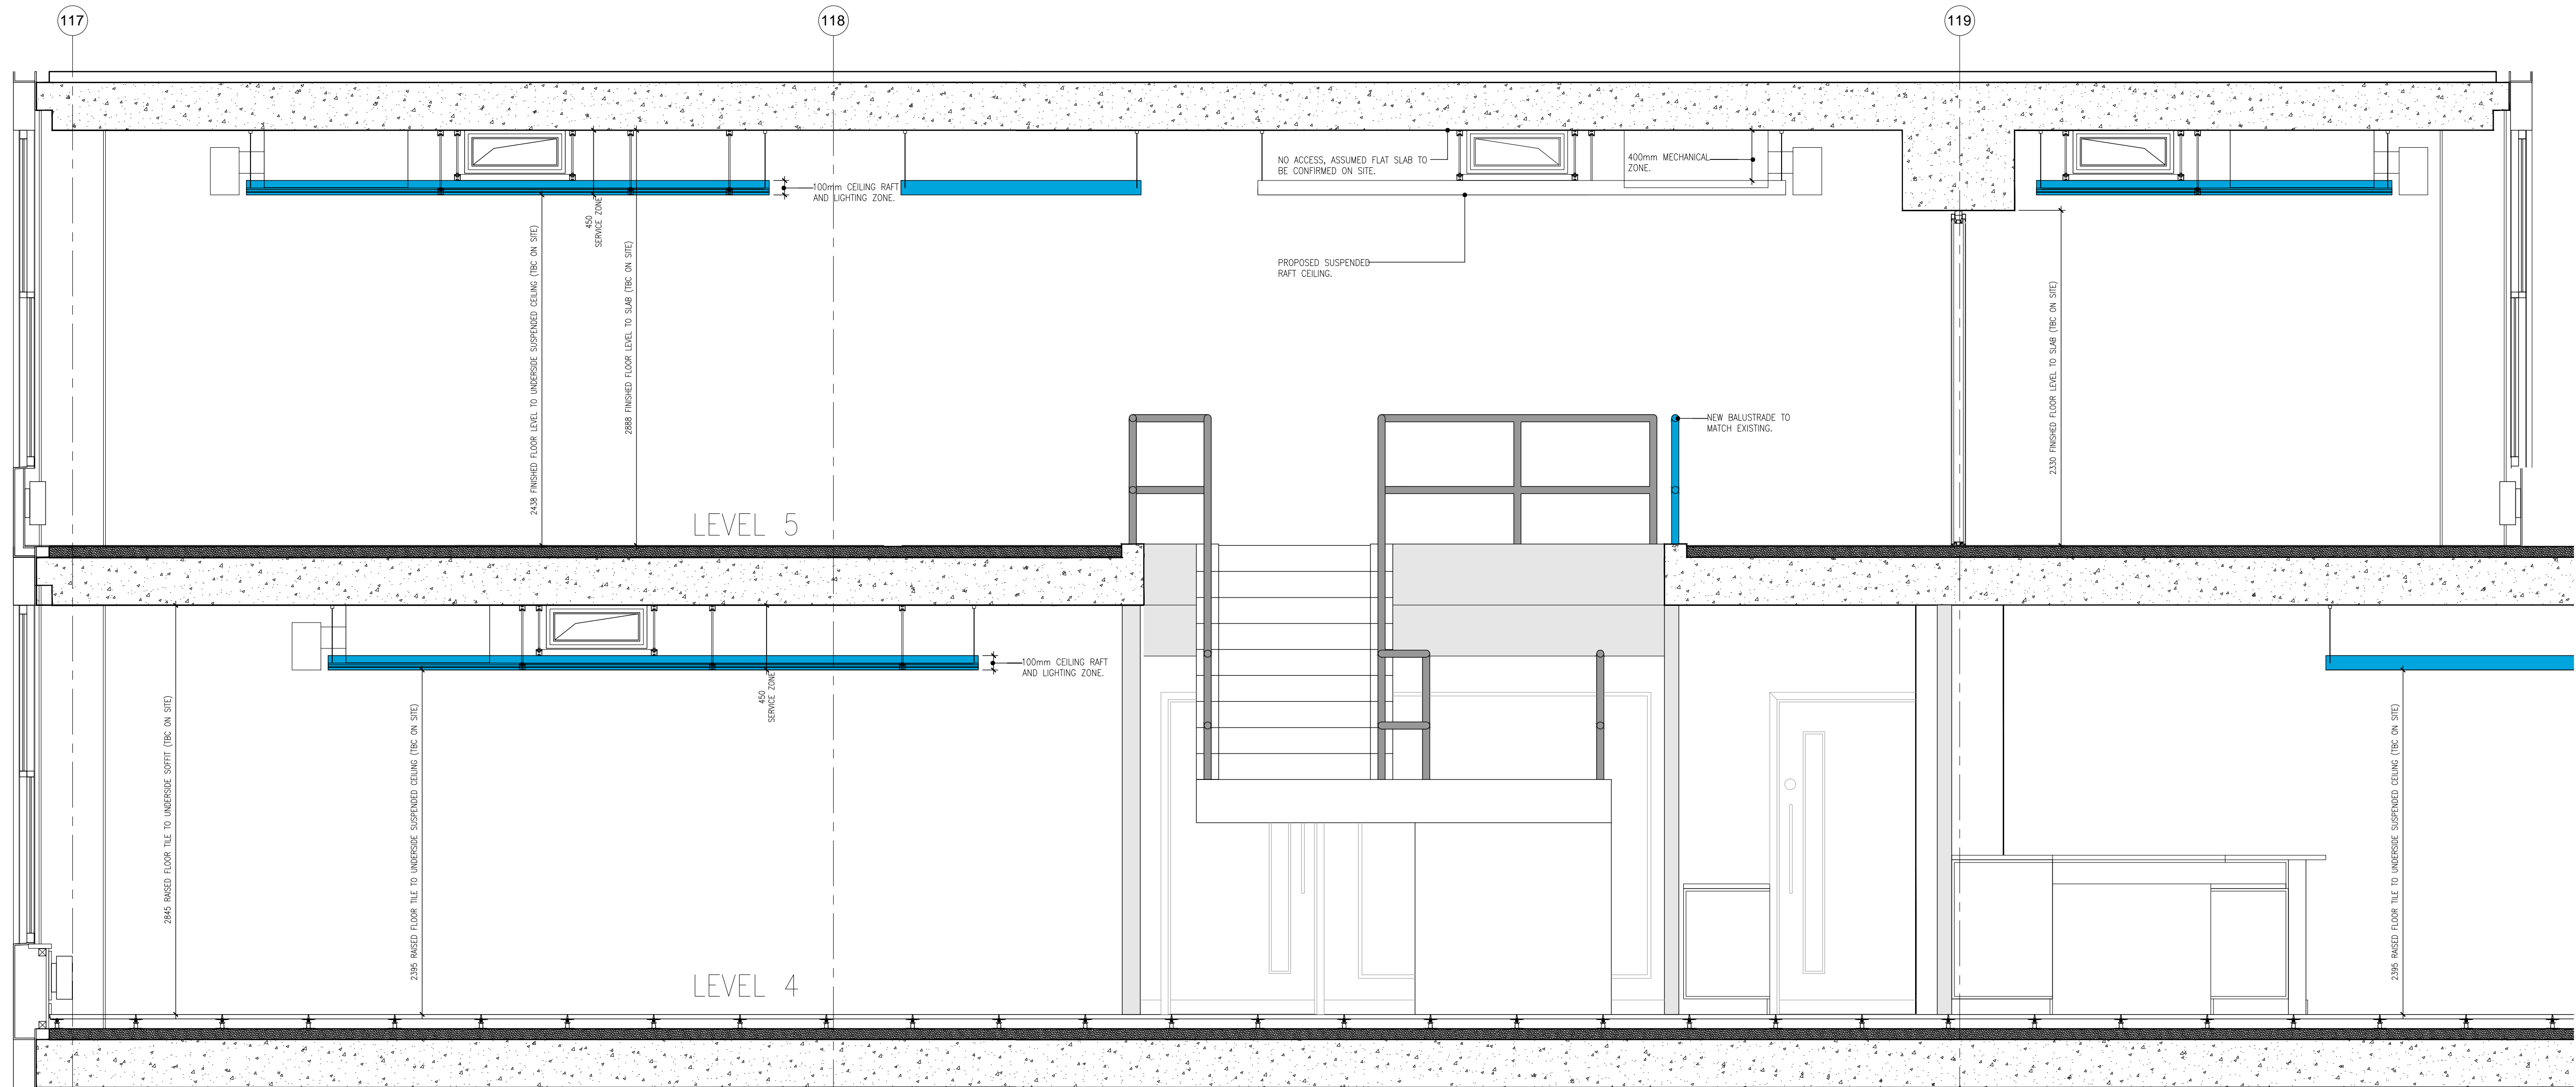

AA PROPOSED PART SECTION THROUGH LEVEL 5 WING & STAIR
N.T.S.

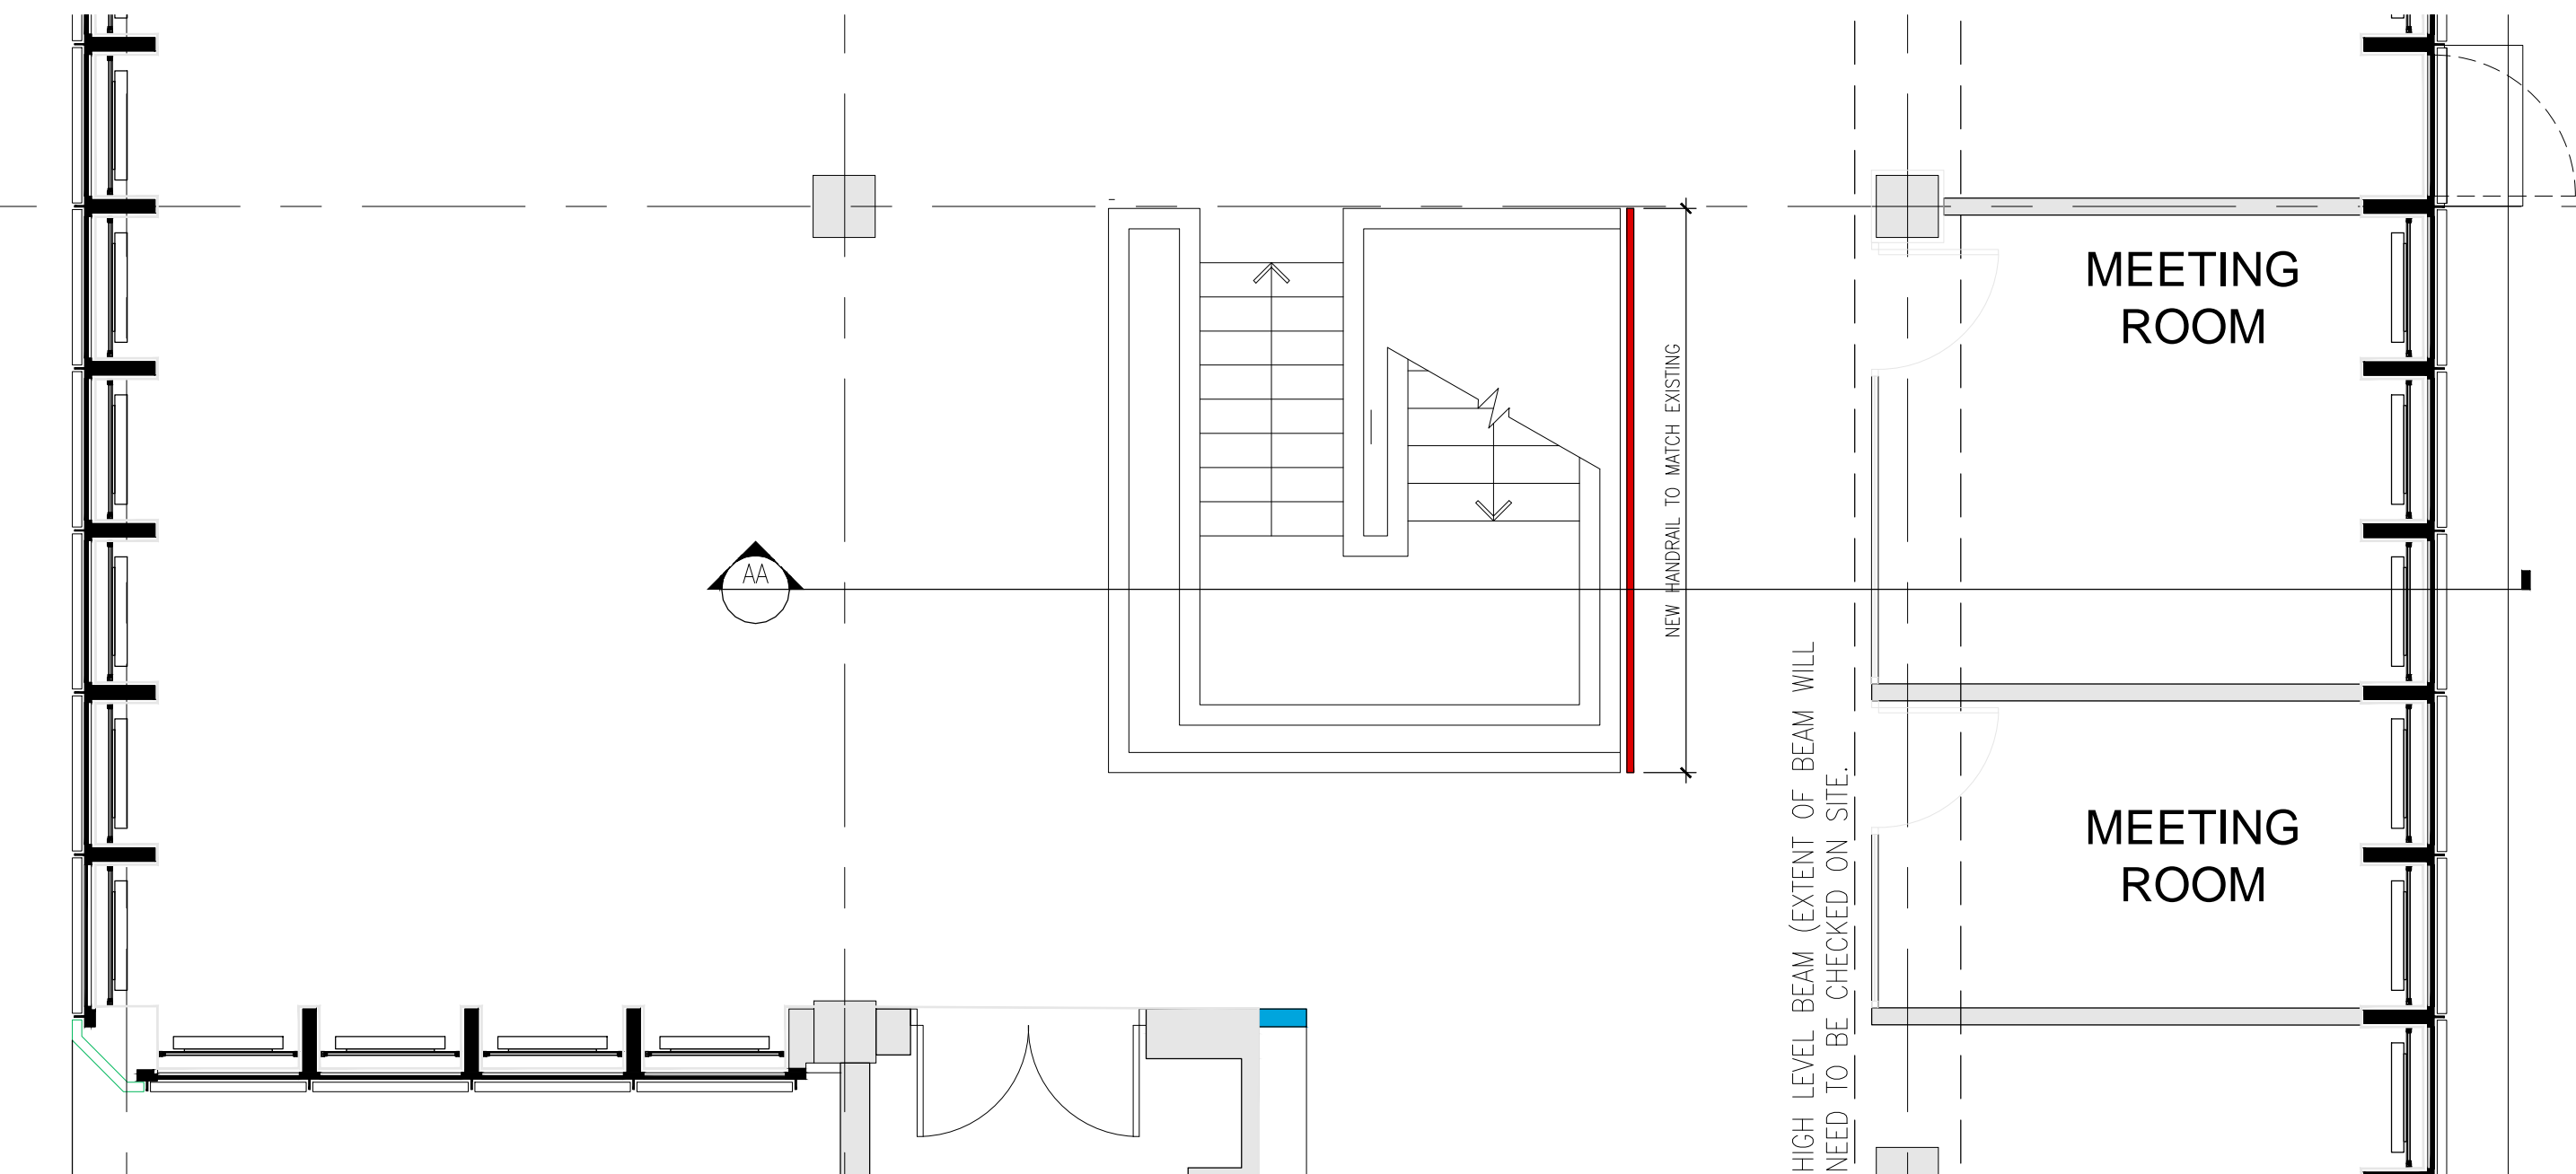

1 LEVEL 5 WING PART PLAN
SCALE 1:50

P01	25.05.2018	Issued for information: Stage 4.	TP
-	04.05.2018	Issued for information stage 3 updates	TP
REV	DATE	DESCRIPTION	BY



PROJECT
UCL IOE PHASE 1B
20 BEDFORD WAY. WC1H OAL

CLIENT
UCL IOE

LOCATION
LEVEL 5 WING

DRAWING TITLE
LEVEL 5 WING PROPOSED
PART SECTION

STATUS INFORMATION		SCALE AS SHOWN @ A1	
DRAWN BY TP	CHECKED BY RA	DATE 07.03.2018	REVISION P01
DRAWING NUMBER UCL-IOE-0100-WA-05-DR-A-35-1002			