
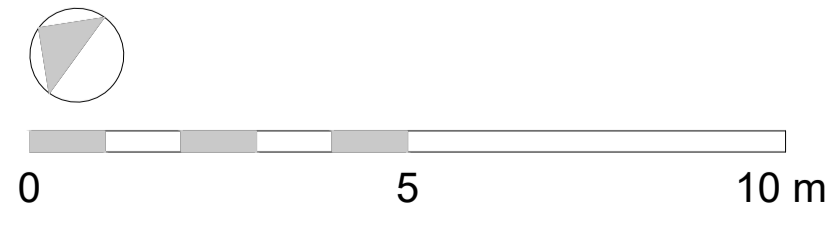


NOTE:
 ENSURE NO STRIP OUT, DEMOLITION OR BUILDING WORKS ARE UNDERTAKEN WITHOUT THE REQUIRED LISTED BUILDING AND PLANNING CONSENTS FROM THE LOCAL AUTHORITY.
 IT IS AN OFFENCE TO CARRY OUT WORKS THAT REQUIRE LISTED BUILDING CONSENT WITHOUT SUCH CONSENT BEING OBTAINED.
 DRAWINGS TO BE READ IN CONJUNCTION WITH:
 • ARCHITECTURAL SCHEDULES AND SPECIFICATIONS.
 • STRUCTURAL DRAWINGS AND SPECIFICATIONS.
 • M&E DRAWINGS AND SPECIFICATIONS.
 • ACOUSTIC REPORTS.
 • FIRE STRATEGY.
 • HERITAGE REPORT.
 • SPECIALIST FACADE REPORT.
 • IT/AV SPECIALIST DRAWINGS AND SPECIFICATIONS.
 • LIFT SPECIALIST DRAWINGS AND SPECIFICATIONS.
 THE MAIN CONTRACTOR IS TO SURVEY/ TEST ACOUSTIC, FIRE AND THERMAL PROPERTIES OF EXISTING WALLS TO DETERMINE INTERNAL LINING REQUIREMENTS.

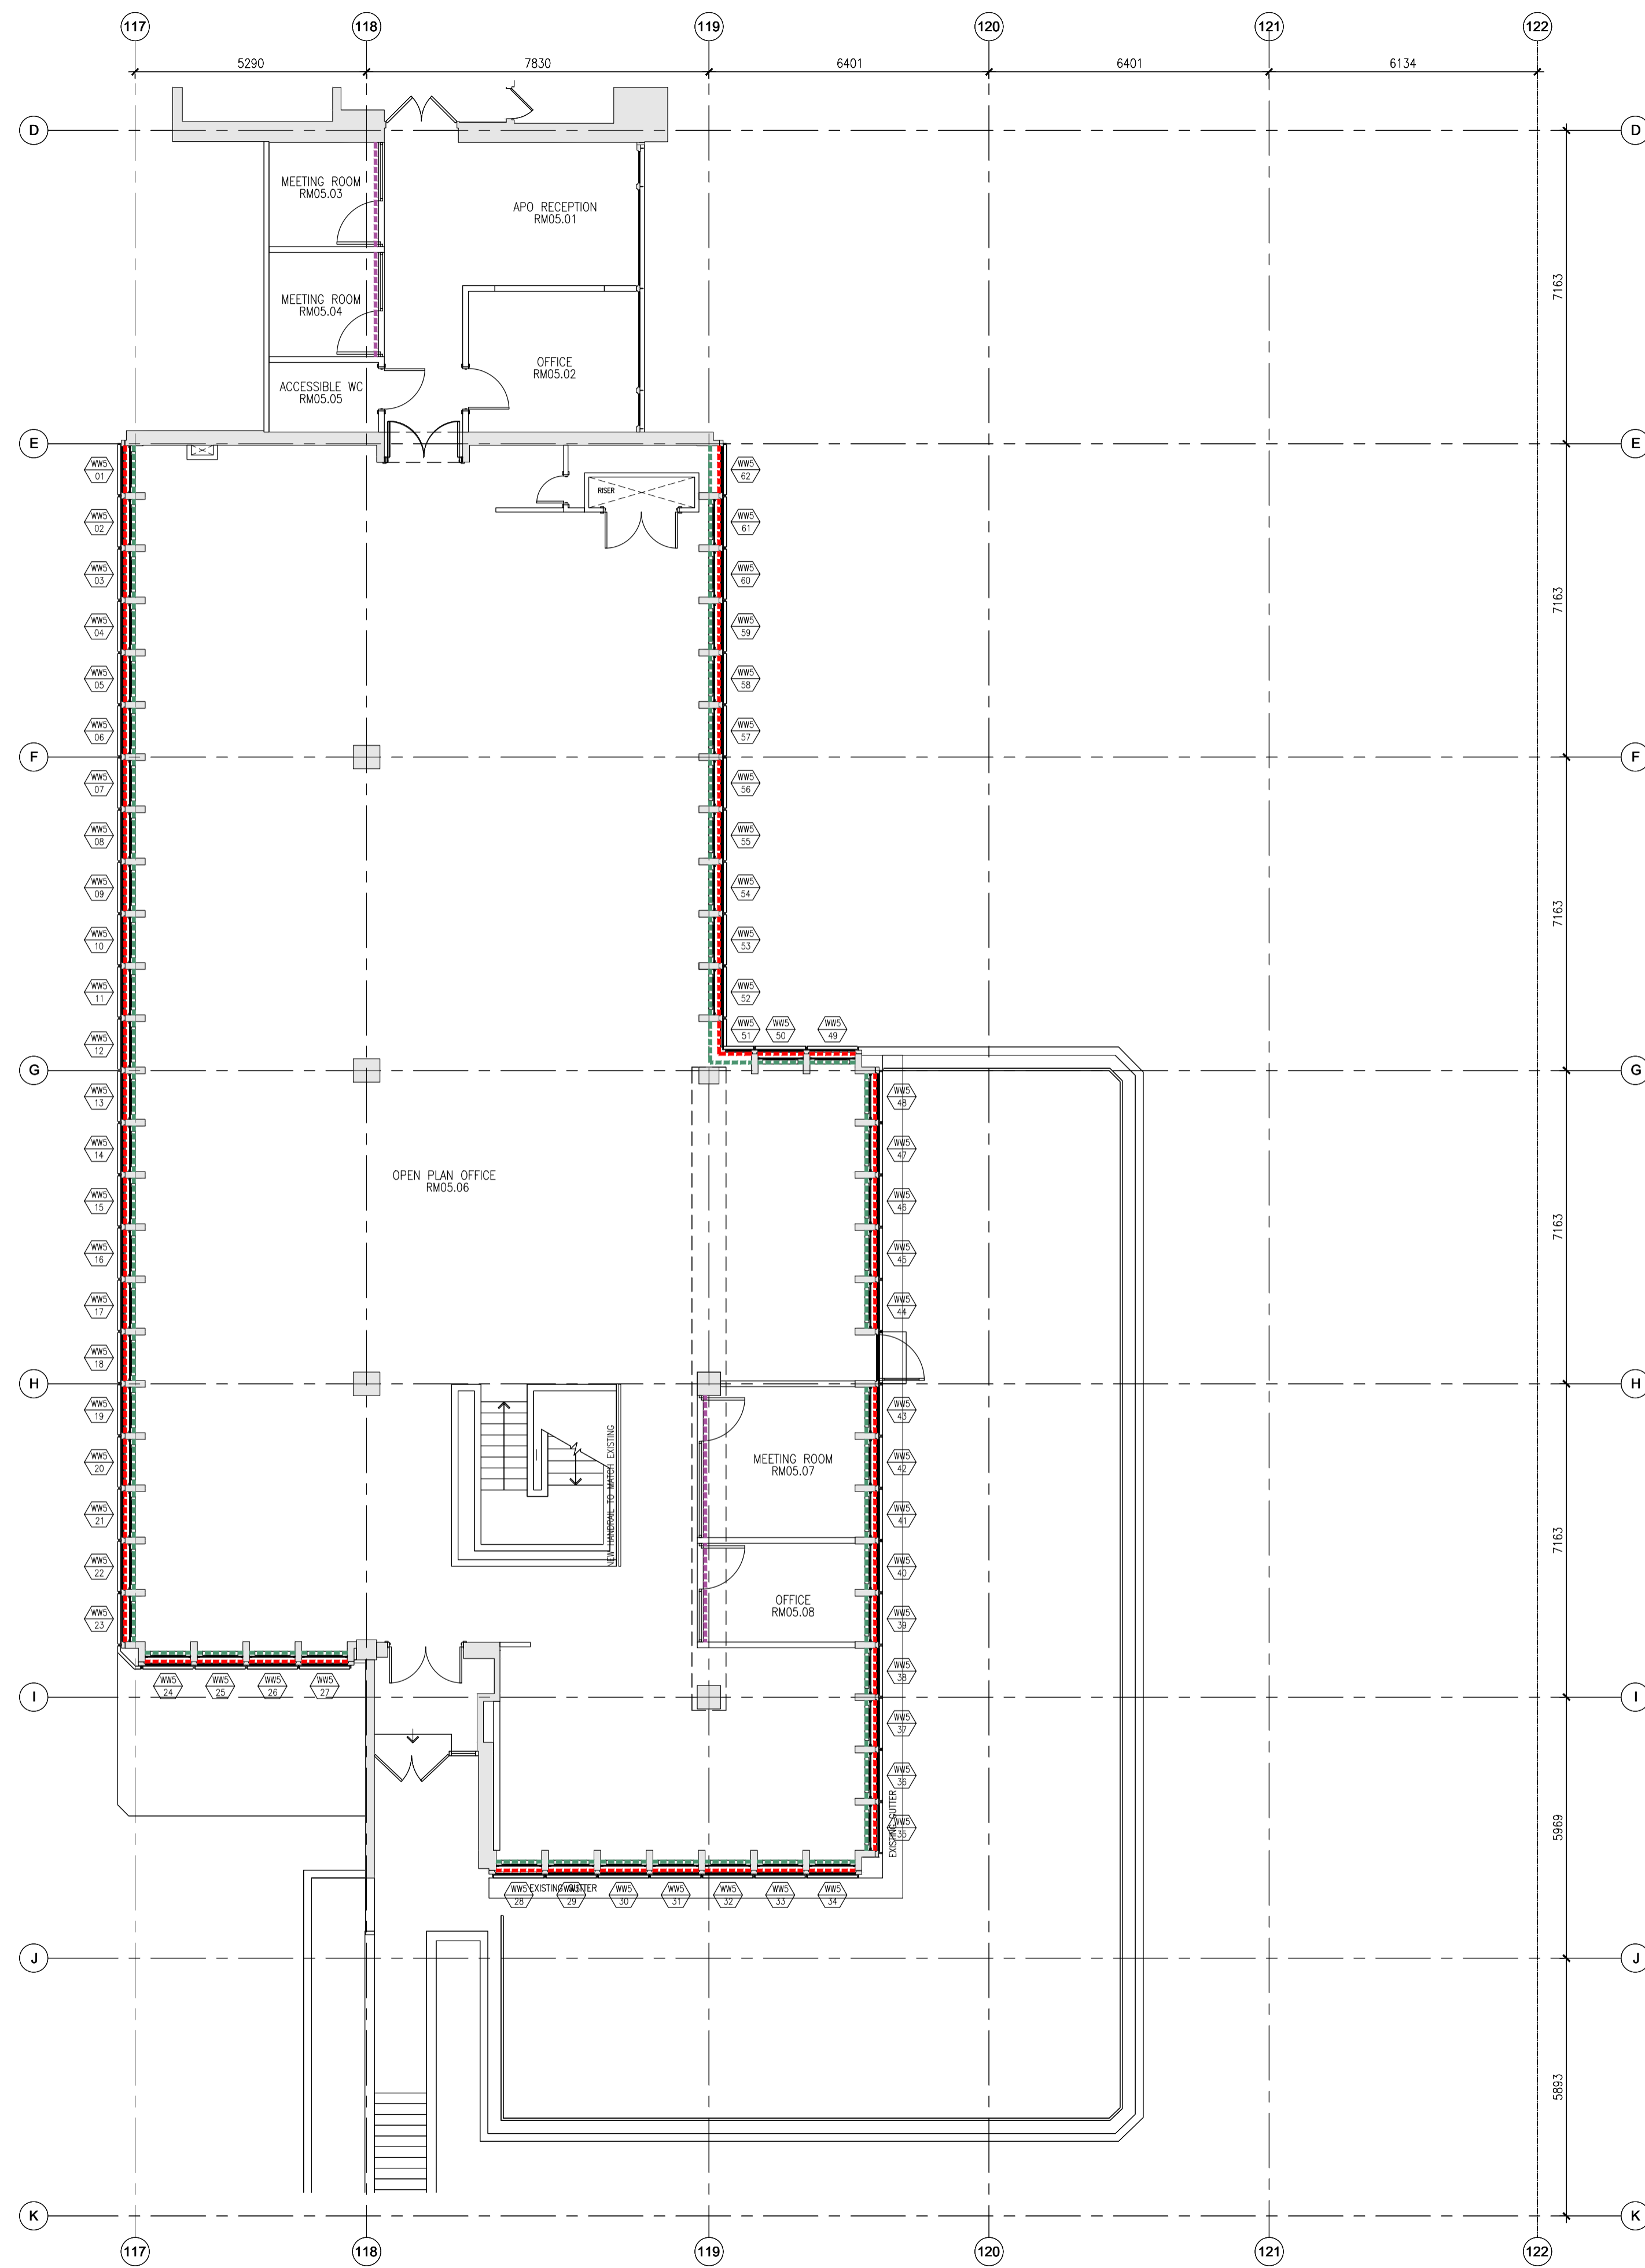

GENERAL NOTES
 THIS DRAWING IS THE COPYRIGHT OF MACE DESIGN. DO NOT SCALE THIS DRAWING. ALL DIMENSIONS TO BE CHECKED ON SITE BEFORE ANY WORKS PROCEED.
 THE CONTRACTOR IS TO PROVIDE FULL SIZE SETTING OUT DRAWINGS BASED ON THE INFORMATION CONTAINED IN THIS DRAWING FOR THE DESIGNERS APPROVAL PRIOR TO COMMENCING MANUFACTURE.
 THIS DRAWING IS ISSUED ON THE CONDITION THAT IT IS NOT REPRODUCED, RETAINED OR DISCLOSED TO ANY UNAUTHORIZED PERSON EITHER WHOLLY OR IN PART WITHOUT THE WRITTEN CONSENT OF MACE DESIGN.
 THIS DRAWING SHOULD BE READ IN CONJUNCTION WITH ALL RELATED DRAWINGS AND SPECIFICATIONS. ALL WORK IS TO BE CARRIED OUT IN ACCORDANCE WITH THE APPROPRIATE BUILDING REGULATIONS AND CODE OF PRACTICE WHERE SUCH EXIST AND GENERALLY TO CONFORM WITH GOOD BUILDING PRACTICE.

WALL FINISHES PLAN LEGEND:

SYMBOL	DESCRIPTION
[Grey Box]	AREAS OUTSIDE OF SCOPE.
[Red Dashed Line]	SECONDARY GLAZING.
[Green Dotted Line]	WINDOW TREATMENT BLD-02.
[Blue Dotted Line]	WINDOW TREATMENT BLD-01.
[Purple Dotted Line]	WINDOW TREATMENT GS-01.
[Red Solid Line]	WINDOW TREATMENT GS-02.
[Green Solid Line]	WINDOW TREATMENT GS-03.
[Green Hatched Box]	WINDOW TREATMENT BLD-02 TO ROOFLIGHTS.
[Hexagon with W01]	WINDOW NUMBER.
[Line with F, W, S, J]	WALL FINISH TYPE
[Line with F, W, S, J]	F - FLOOR W - WALL S - SKIRTING J - JOINERY
[Line with WA1, SA1]	WALL FINISH RANGE

NOTES:
 1. FOR ALL WALL, SKIRTING AND WINDOW TREATMENT FINISH REFERENCES REFER TO FINISHES SCHEDULE UCL-IOE-0100-000-XX-SH-A-40-0001.
 2. PAINT FINISH LOCATIONS TO BE DETERMINED ON SITE.
 3. FINISH PT-09 TO BE AGREED ON SITE WITH THE HERITAGE CONSULTANT.

REV	DATE	DESCRIPTION	BY
-	23.05.2018	Issued for information, Stage 4	TP

mace
 MACE DESIGN
 155 MOORGATE, LONDON, EC2M 4BB

PROJECT
**UCL IOE PHASE 1B
 20 BEDFORD WAY. WC1H OAL**

CLIENT
UCL IOE

LOCATION
LEVEL 5 WING

DRAWING TITLE
**WALL FINISHES & WINDOW
 TREATMENT PLAN**

STATUS	SCALE
INFORMATION	1:100 @ A1
DRAWN BY TP	CHECKED BY RA
DATE 27.03.2018	REVISION
DRAWING NUMBER UCL-IOE-0100-WA-05-DR-A-42-0001	