

NOTE:


ENSURE NO STRIP OUT, DEMOLITION OR BUILDING WORKS ARE UNDERTAKEN WITHOUT THE REQUIRED LISTED BUILDING AND PLANNING CONSENTS FROM THE LOCAL AUTHORITY.

IT IS AN OFFENCE TO CARRY OUT WORKS THAT REQUIRE LISTED BUILDING CONSENT WITHOUT SUCH CONSENT BEING OBTAINED.

DRAWINGS TO BE READ IN CONJUNCTION WITH:

- ARCHITECTURAL SCHEDULES AND SPECIFICATIONS.
- STRUCTURAL DRAWINGS AND SPECIFICATIONS.
- M&E DRAWINGS AND SPECIFICATIONS.
- ACOUSTIC REPORTS.
- FIRE STRATEGY.
- HERITAGE REPORT.
- SPECIALIST FACADE REPORT.
- IT/AV SPECIALIST DRAWINGS AND SPECIFICATIONS.
- LIFT SPECIALIST DRAWINGS AND SPECIFICATIONS.

THE MAIN CONTRACTOR IS TO SURVEY, TEST ACOUSTIC, FIRE AND THERMAL PROPERTIES OF EXISTING WALLS TO DETERMINE INTERNAL LINING REQUIREMENTS.

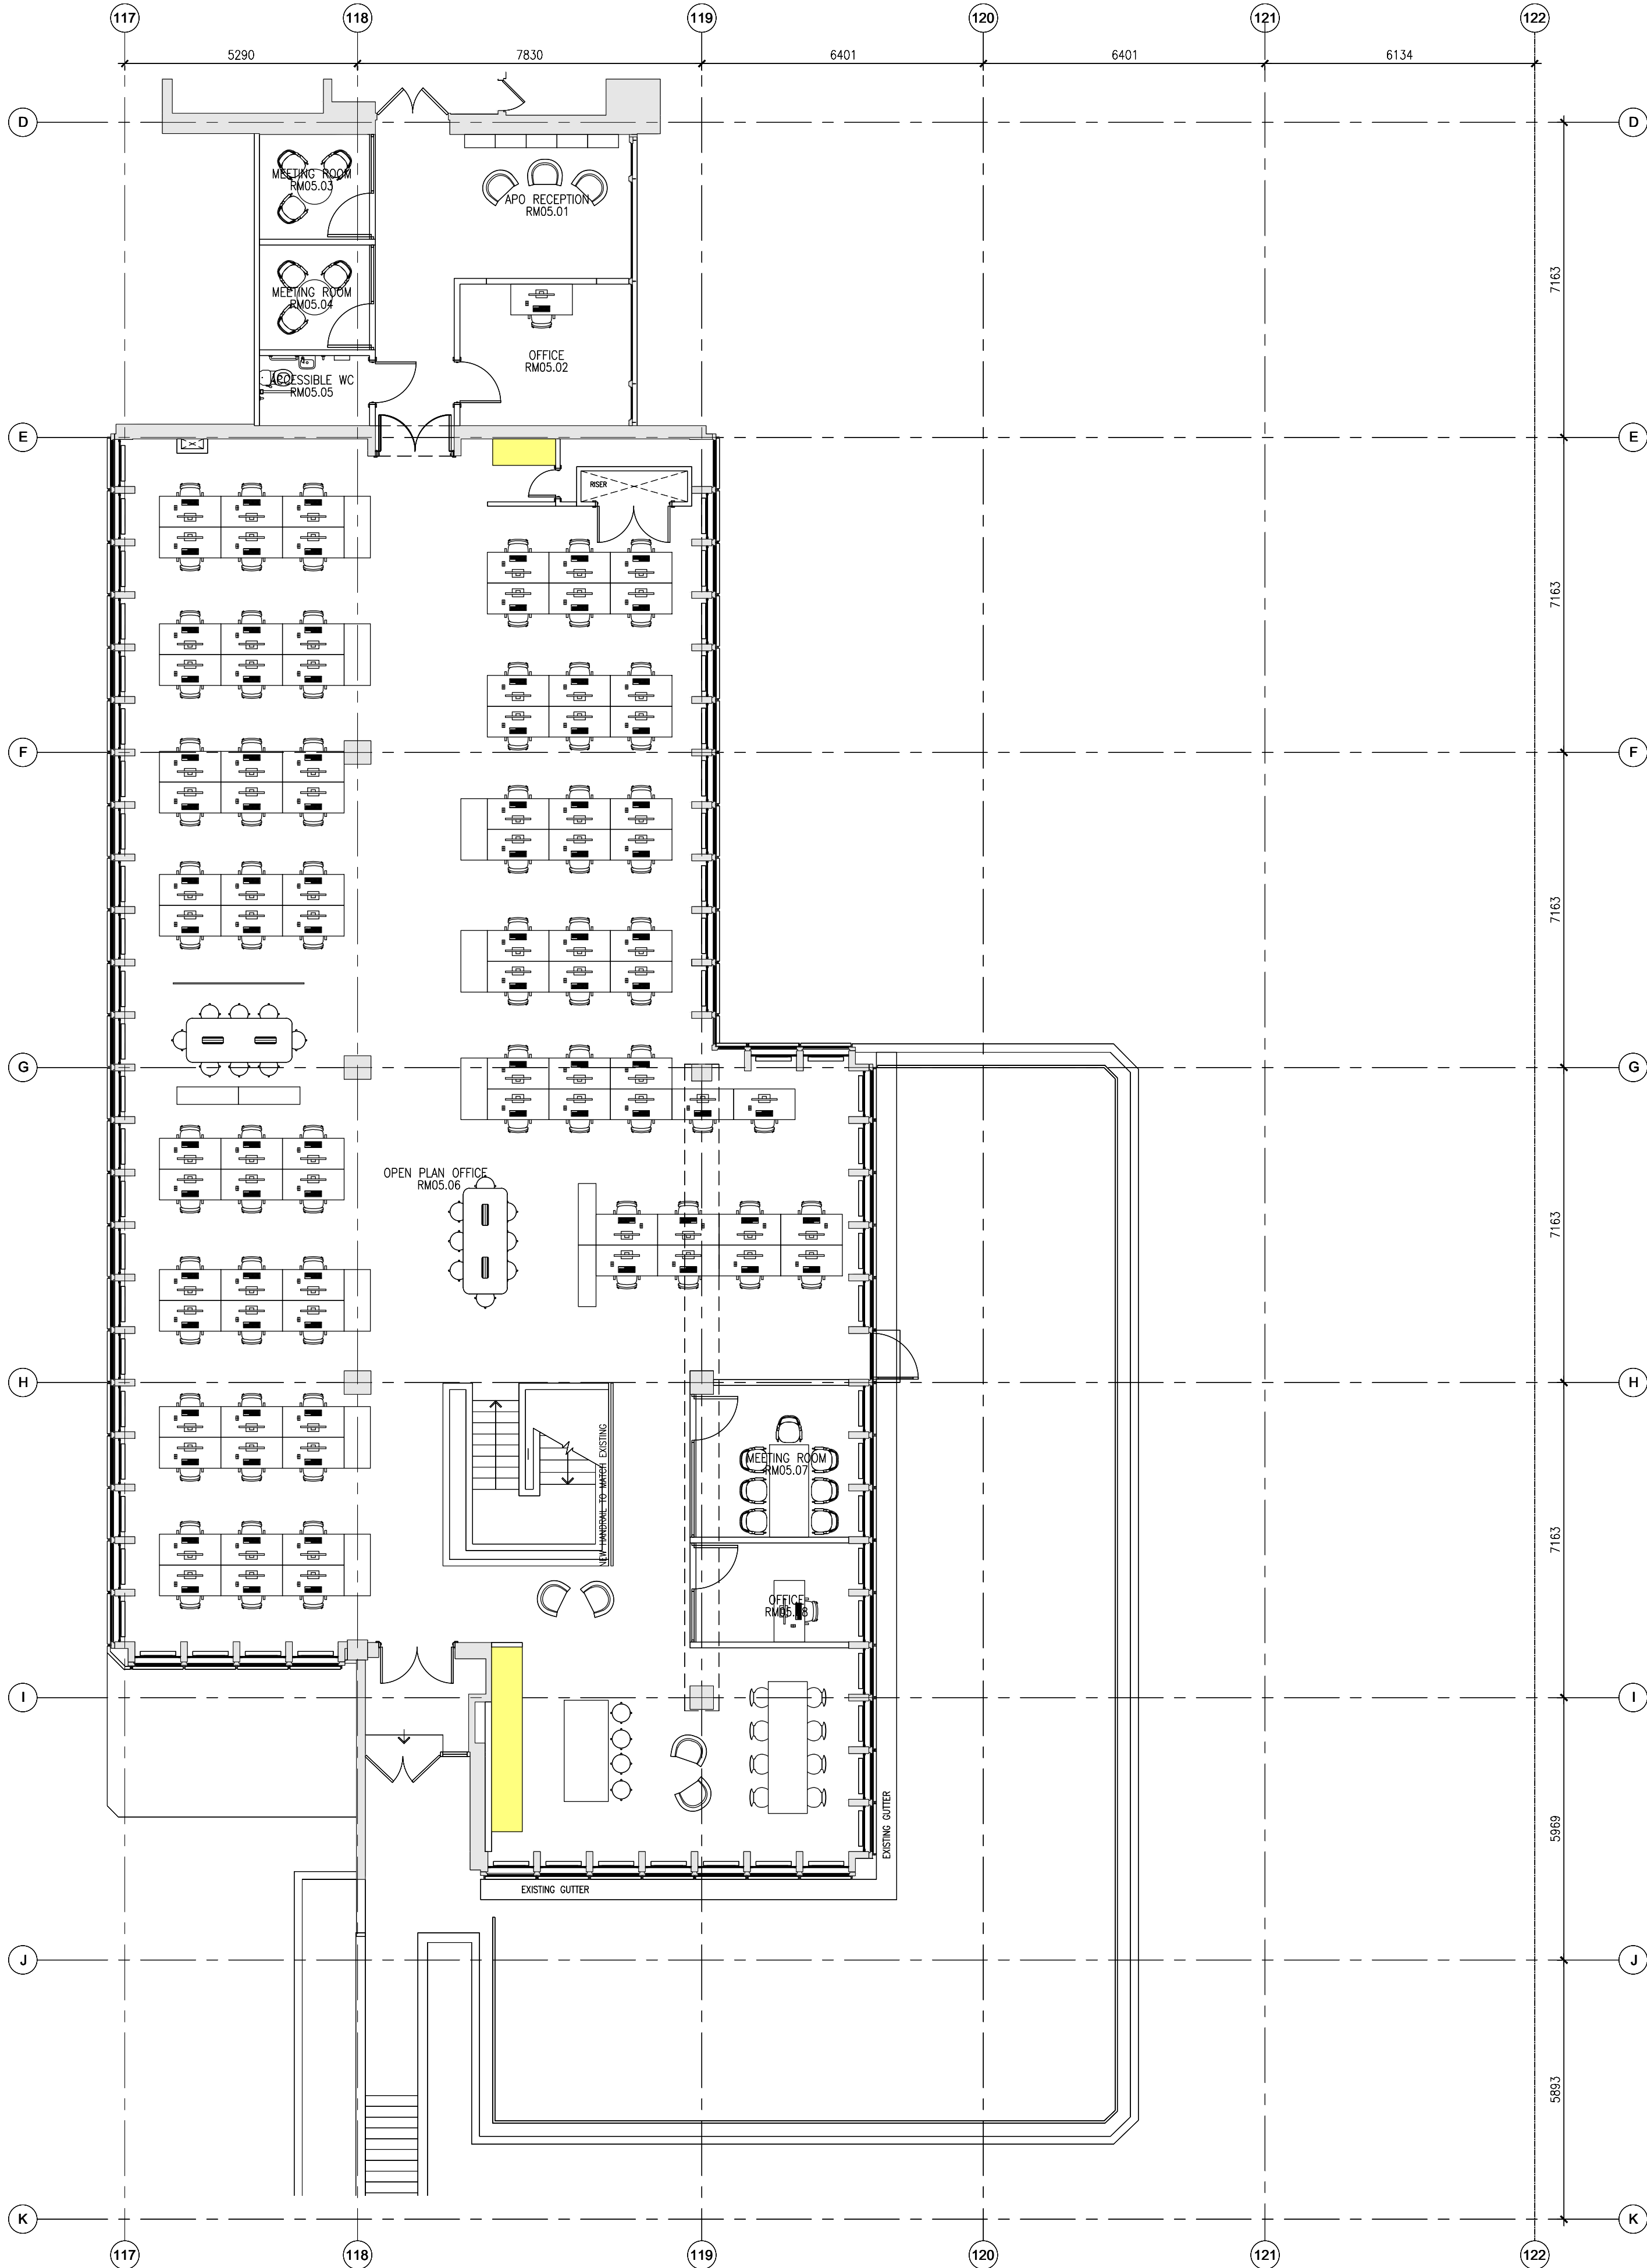

GENERAL NOTES

THIS DRAWING IS THE COPYRIGHT OF MACE DESIGN. DO NOT SCALE THIS DRAWING. ALL DIMENSIONS TO BE CHECKED ON SITE BEFORE ANY WORKS PROCEED.


THE CONTRACTOR IS TO PROVIDE FULL SIZE SETTING OUT DRAWINGS BASED ON THE INFORMATION CONTAINED IN THIS DRAWING FOR THE DESIGNERS APPROVAL PRIOR TO COMMENCING MANUFACTURE.

THE DRAWING IS ISSUED ON THE CONDITION THAT IT IS NOT REPRODUCED, RETAINED OR DISCLOSED TO ANY UNAUTHORISED PERSON EITHER WHOLLY OR IN PART WITHOUT THE WRITTEN CONSENT OF MACE DESIGN.

THIS DRAWING SHOULD BE READ IN CONJUNCTION WITH ALL RELATED DRAWINGS AND SPECIFICATIONS. ALL WORK IS TO BE CARRIED OUT IN ACCORDANCE WITH THE APPROPRIATE BUILDING REGULATIONS AND CODE OF PRACTICE WHERE SUCH EXIST AND GENERALLY TO CONFORM WITH GOOD BUILDING PRACTICE.

GENERAL ARRANGEMENT PLAN LEGEND:

SYMBOL	DESCRIPTION
	AREAS OUTSIDE OF SCOPE.
	BUILT IN JOINERY

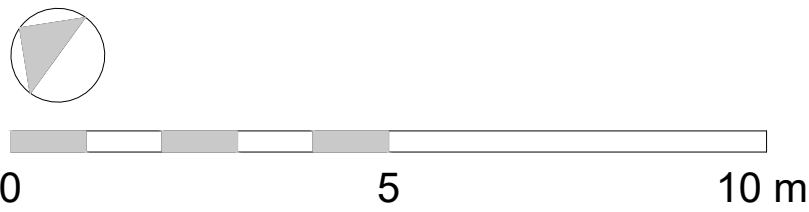

P01	23.05.2018	Issued for information: Stage 4: APO Reception layout amended	TP
-	04.05.2018	Issued for information: Stage 3 Update.	RA
REV	DATE	DESCRIPTION	BY
MACE DESIGN 135 MOORGATE, LONDON, EC2M 6XB			
PROJECT UCL IOE PHASE 1B 20 BEDFORD WAY. WC1H OAL			
CLIENT UCL IOE			
LOCATION LEVEL 5 WING			
DRAWING TITLE GENERAL ARRANGEMENT PLAN			
STATUS INFORMATION		SCALE 1:100 @ A1	
DRAWN BY RA	CHECKED BY TP	DATE 27.03.2018	REVISION P01
DRAWING NUMBER UCL-IOE-0100-WA-05-DR-A-72-0001			