



GENERAL NOTES

THIS DRAWING IS THE COPYRIGHT OF MACE DESIGN. DO NOT SCALE THIS DRAWING. ALL DIMENSIONS TO BE CHECKED ON SITE BEFORE ANY WORKS PROCEED.

THE CONTRACTOR IS TO PROVIDE FULL SIZE SETTING OUT DRAWINGS BASED ON THE INFORMATION CONTAINED IN THIS DRAWING FOR THE DESIGNERS APPROVAL PRIOR TO COMMENCING MANUFACTURE.

THIS DRAWING IS ISSUED ON THE CONDITION THAT IT IS NOT REPRODUCED, RETAINED OR DISCLOSED TO ANY UNAUTHORISED PERSON EITHER WHOLLY OR IN PART WITHOUT THE WRITTEN CONSENT OF MACE DESIGN.

THIS DRAWING SHOULD BE READ IN CONJUNCTION WITH ALL RELATED DRAWINGS AND SPECIFICATIONS. ALL WORK IS TO BE CARRIED OUT IN ACCORDANCE WITH THE APPROPRIATE BUILDING REGULATIONS AND CODE OF PRACTICE WHERE SUCH EXIST AND GENERALLY TO CONFORM WITH GOOD BUILDING PRACTICE.

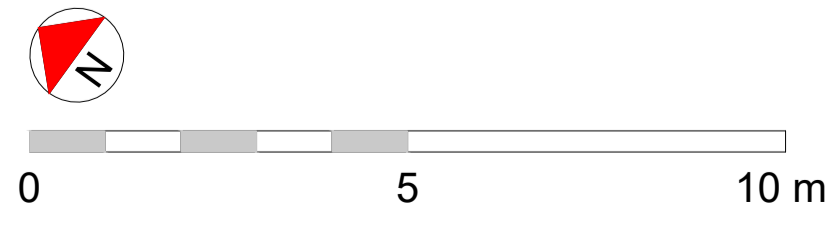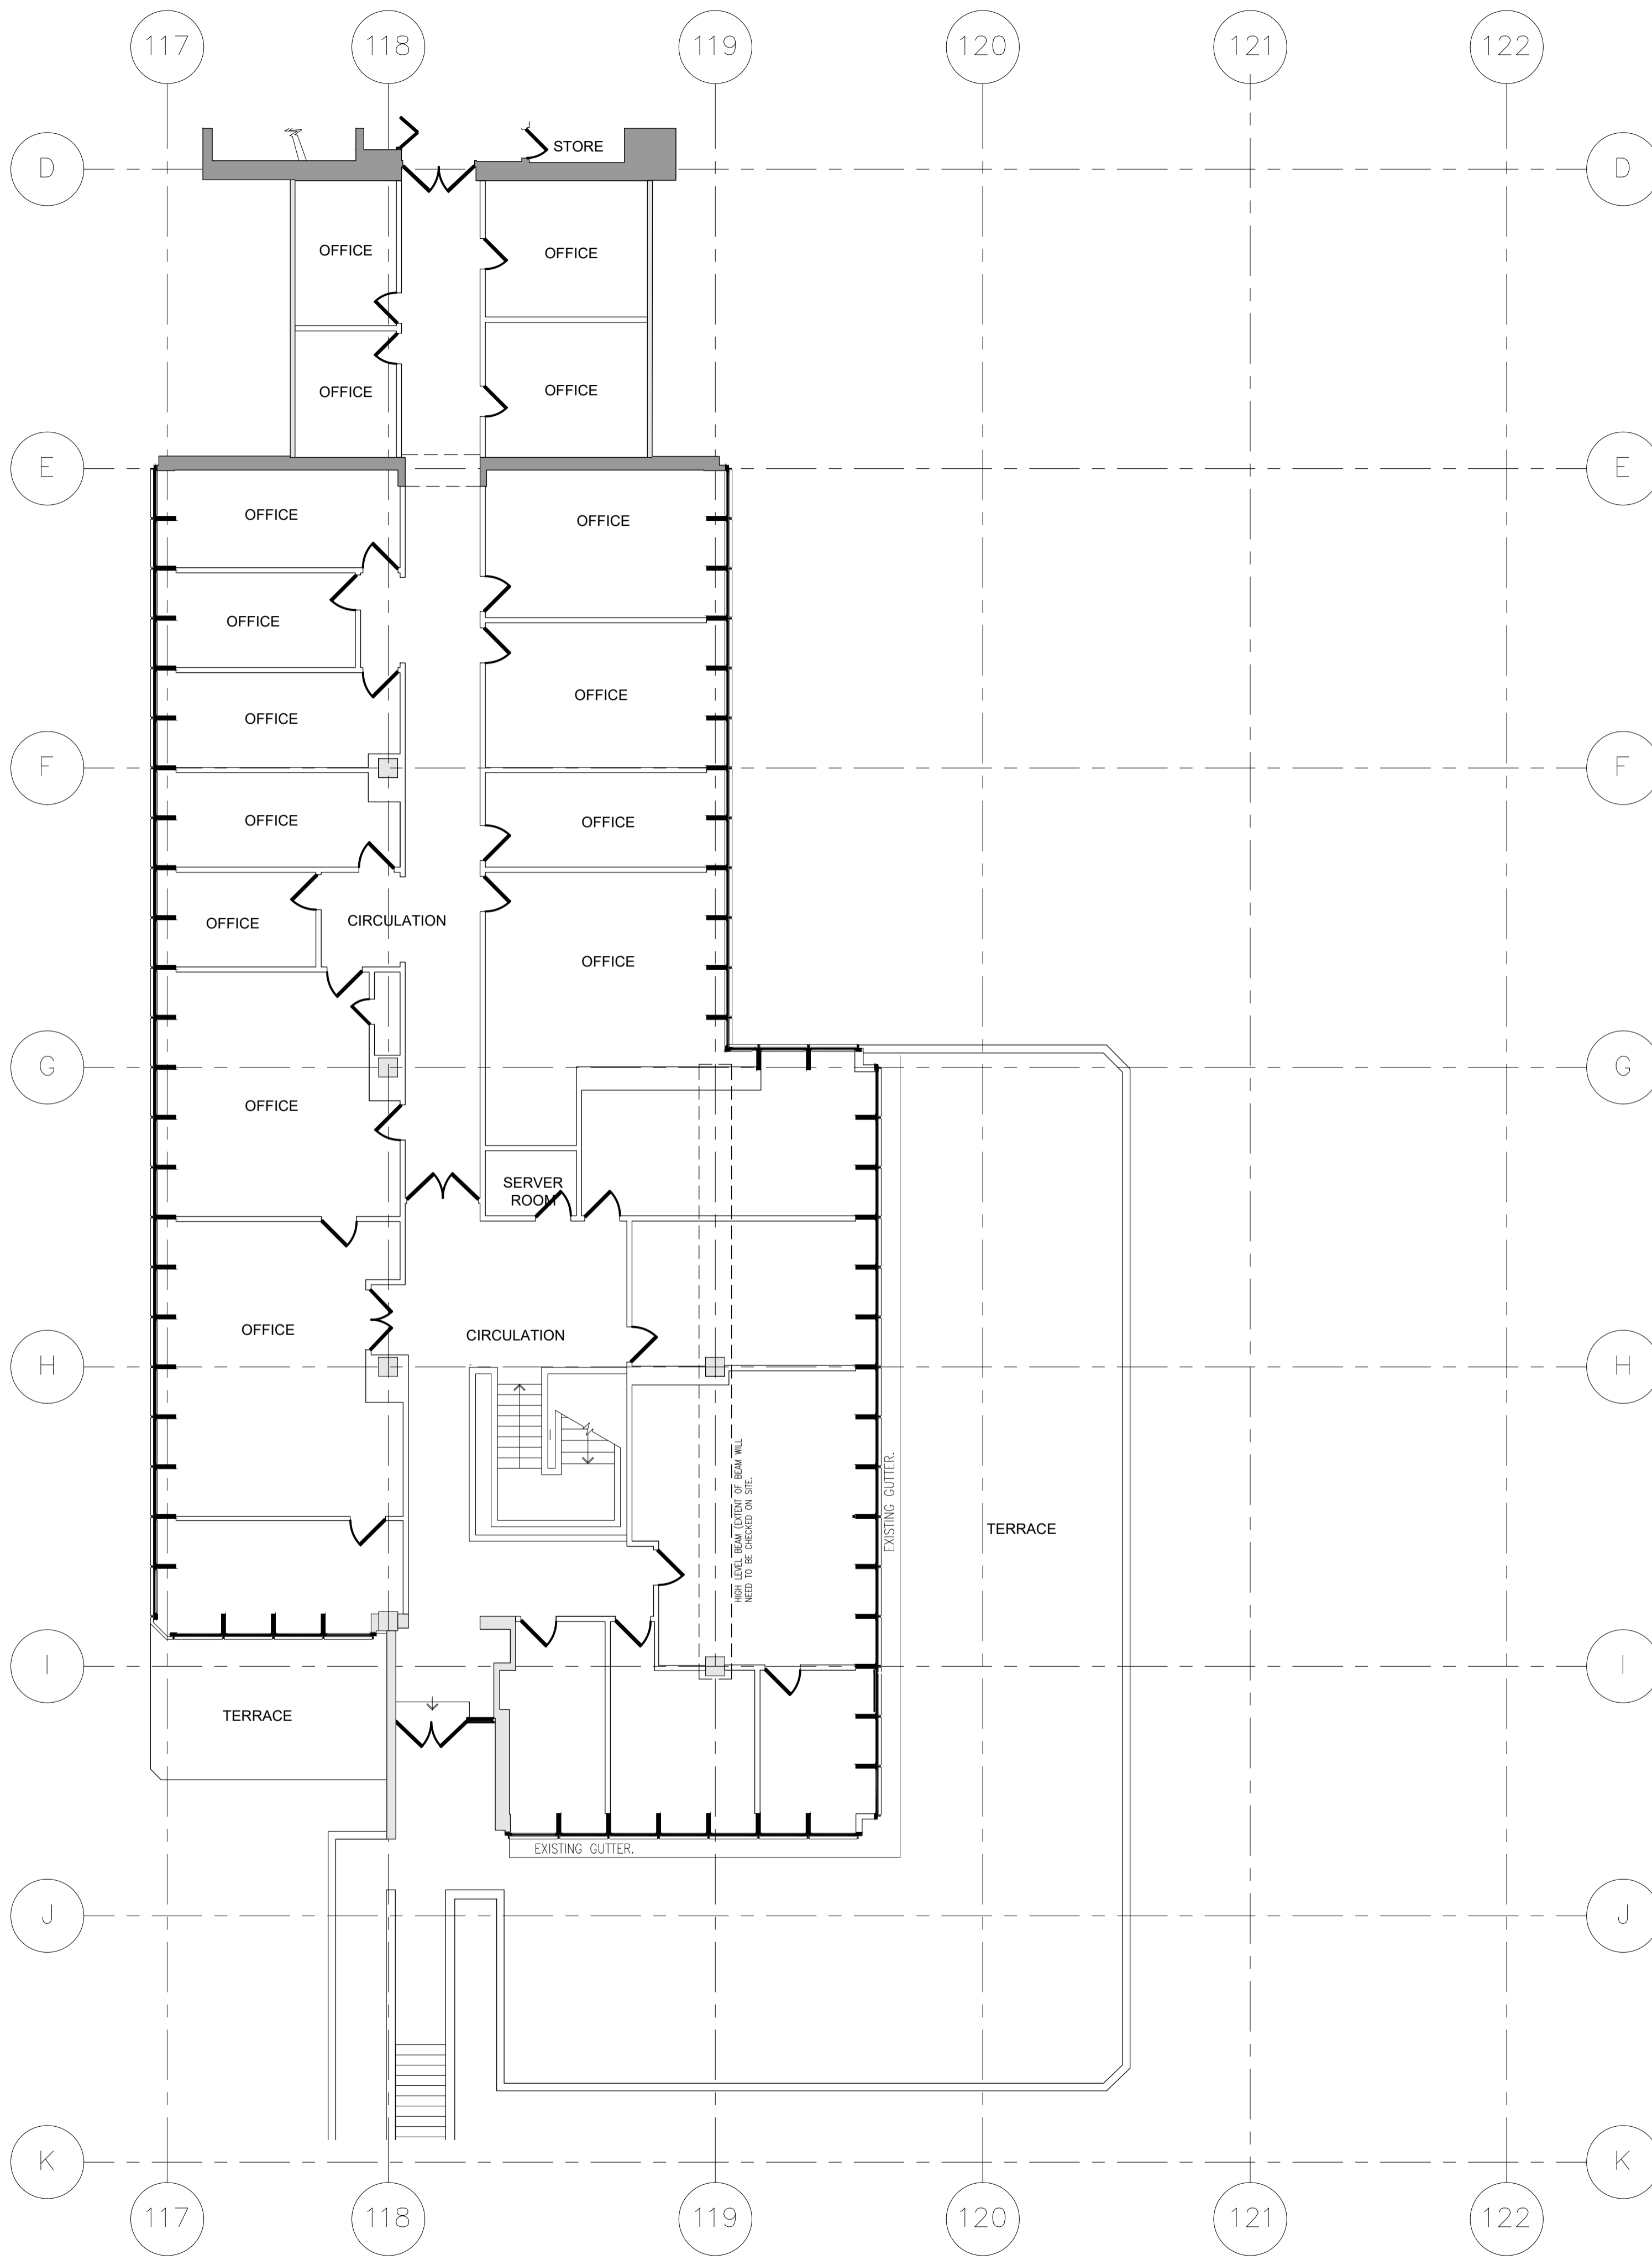

REV	DATE	DESCRIPTION	BY
P01	23.05.2018	Issued for information: Stage 4	TP
-	04.05.2018	Issued for information: Stage 3 Update	RA



PROJECT  
**UCL IOE PHASE 1B  
 20 BEDFORD WAY. WC1H 0AL**

CLIENT  
**UCL IOE**

LOCATION  
**LEVEL 5 WING**

DRAWING TITLE  
**EXISTING PLAN**

STATUS INFORMATION		SCALE
DRAWN BY	CHECKED BY	1:100 @ A1
RA	TP	DATE
		27.03.2018
DRAWING NUMBER	REVISION	
UCL-IOE-0000-WA-05-DR-A-00-0001	P01	