


NOTE:
ENSURE NO STRIP OUT, DEMOLITION OR BUILDING WORKS ARE UNDERTAKEN WITHOUT THE REQUIRED LISTED BUILDING AND PLANNING CONSENTS FROM THE LOCAL AUTHORITY.
IT IS AN OFFENCE TO CARRY OUT WORKS THAT REQUIRE LISTED BUILDING CONSENT WITHOUT SUCH CONSENT BEING OBTAINED.

DRAWINGS TO BE READ IN CONJUNCTION WITH:

- ARCHITECTURAL SCHEDULES AND SPECIFICATIONS.
- STRUCTURAL DRAWINGS AND SPECIFICATIONS.
- M&E DRAWINGS AND SPECIFICATIONS.
- ACOUSTIC REPORTS.
- FIRE STRATEGY.
- HERITAGE REPORT.
- SPECIALIST FACADE REPORT.
- IT/AV SPECIALIST DRAWINGS AND SPECIFICATIONS.
- LIFT SPECIALIST DRAWINGS AND SPECIFICATIONS.

THE MAIN CONTRACTOR IS TO SURVEY, TEST ACOUSTIC, FIRE AND THERMAL PROPERTIES OF EXISTING WALLS TO DETERMINE INTERNAL LINING REQUIREMENTS.

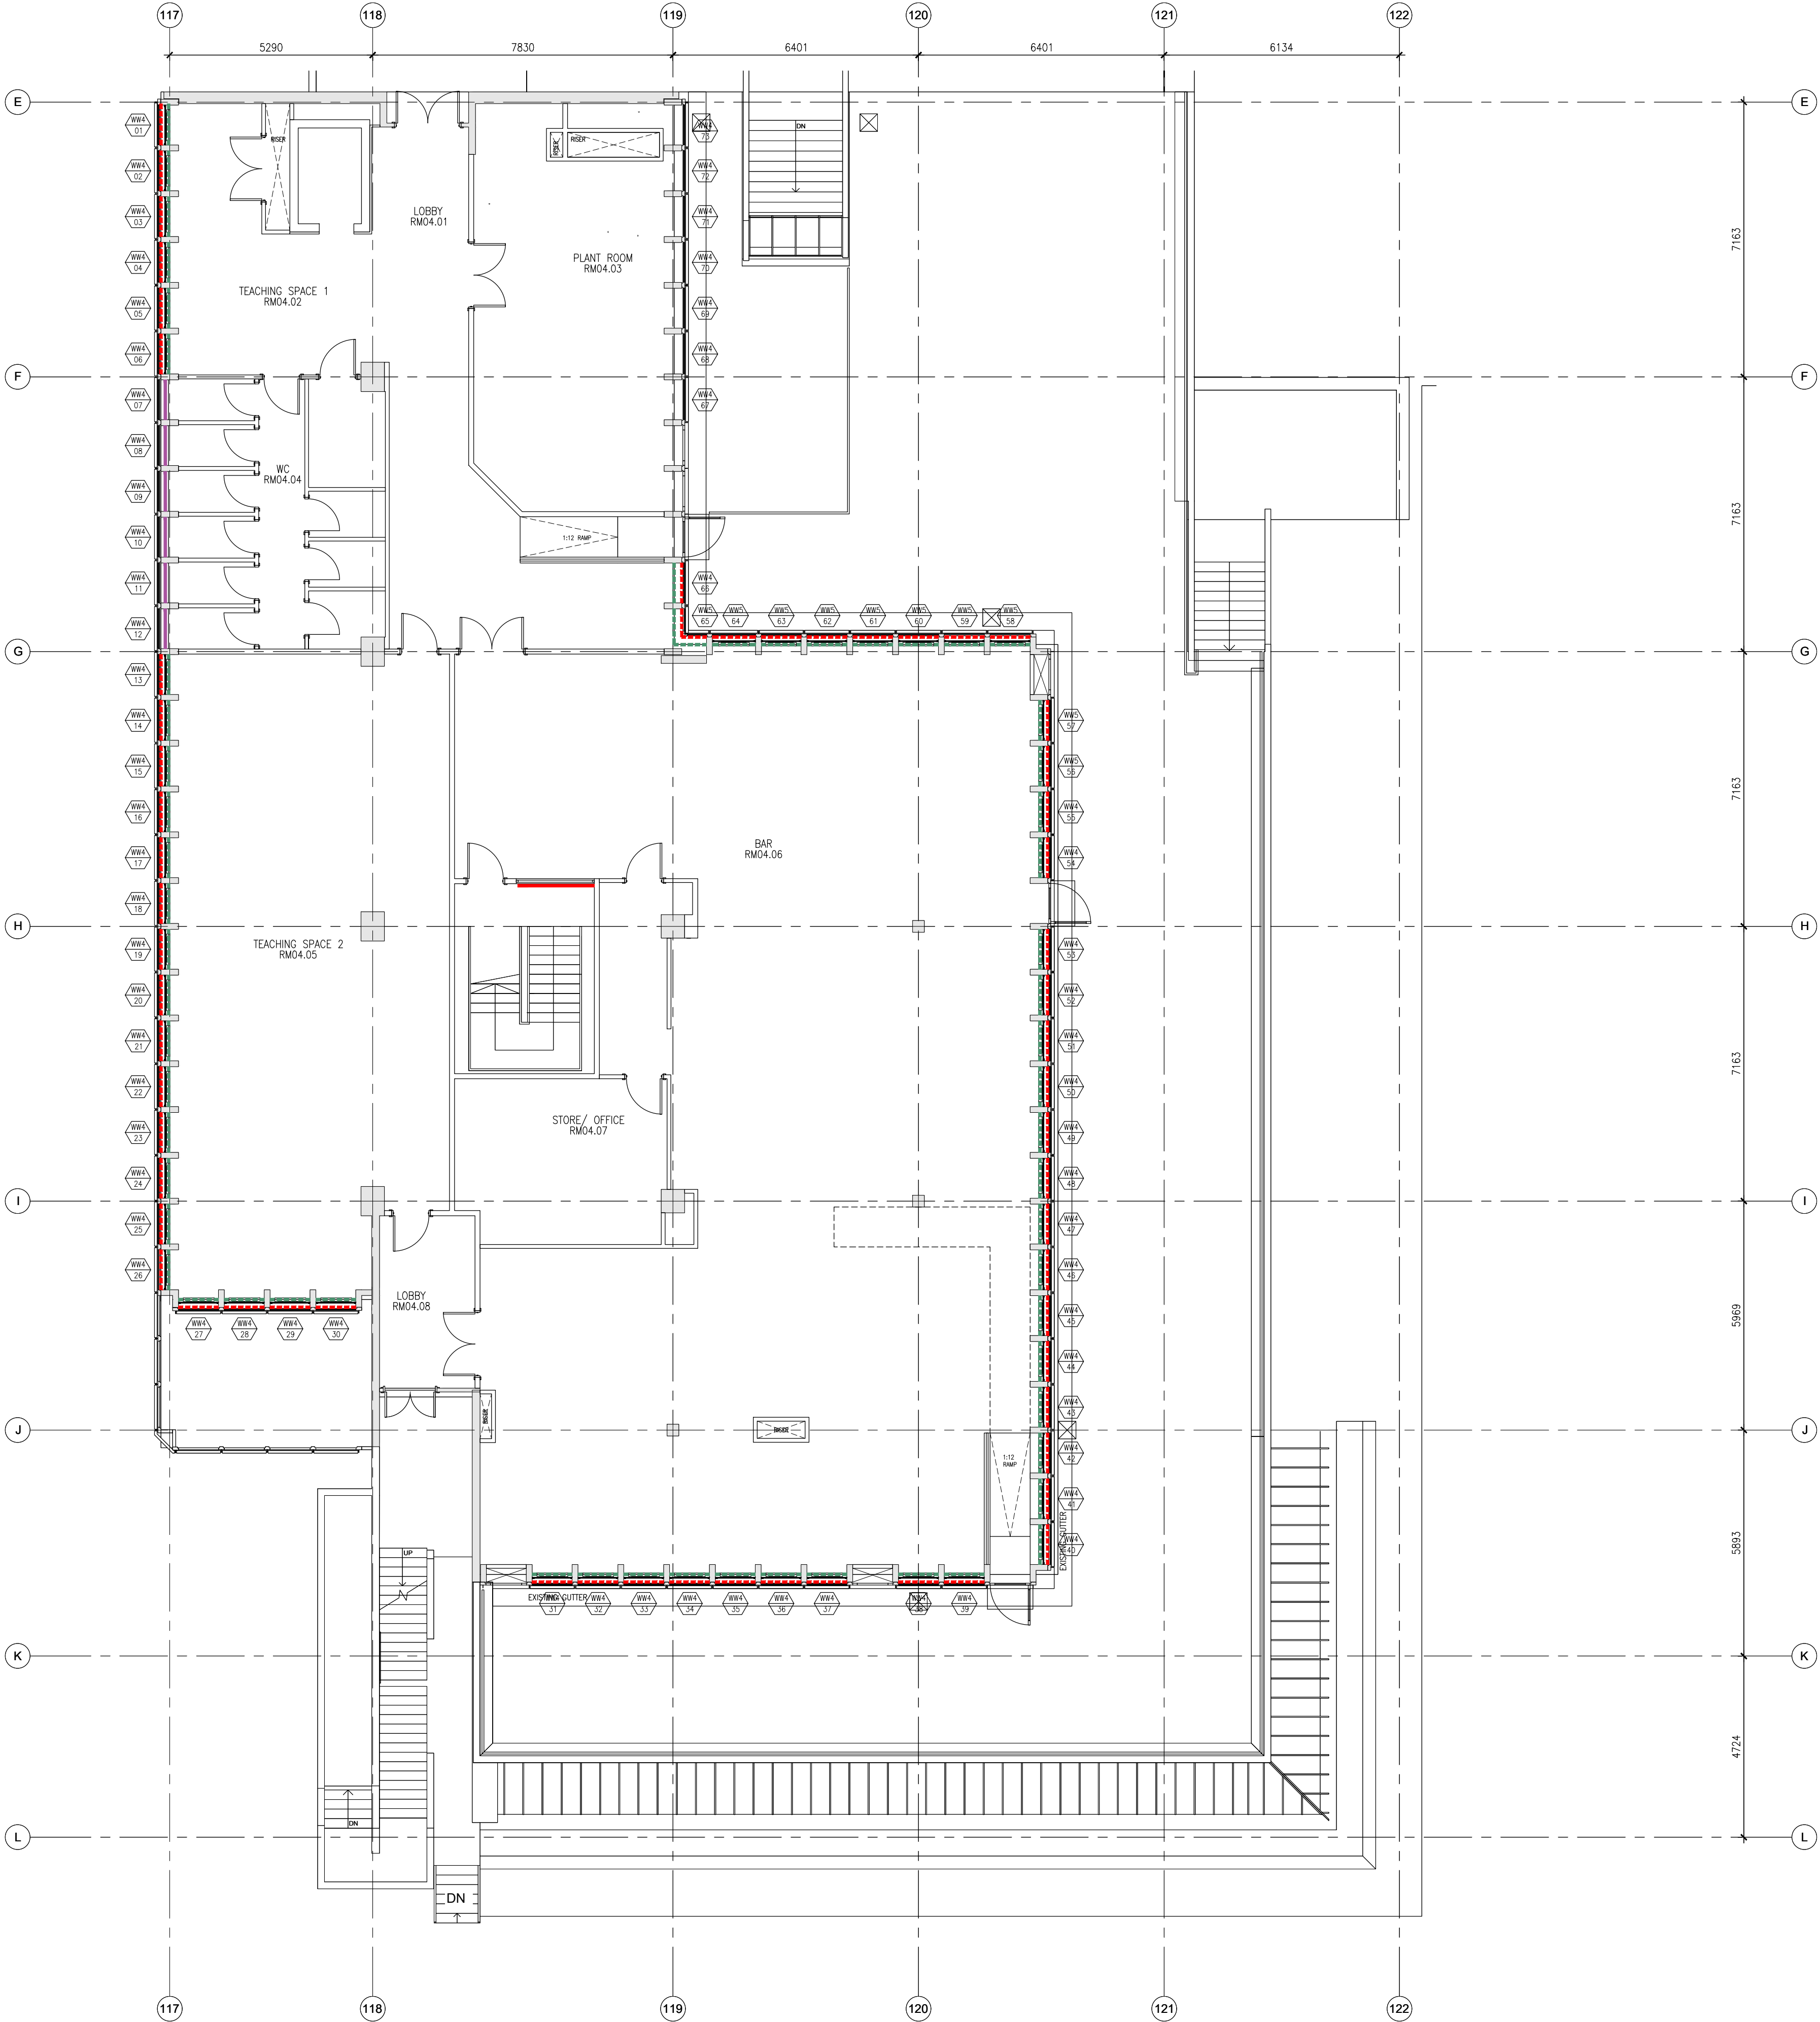

GENERAL NOTES
THIS DRAWING IS THE COPYRIGHT OF MACE DESIGN. DO NOT SCALE THIS DRAWING. ALL DIMENSIONS TO BE CHECKED ON SITE BEFORE ANY WORKS PROCEED.
THE CONTRACTOR IS TO PROVIDE FULL SIZE SETTING OUT DRAWINGS BASED ON THE INFORMATION CONTAINED IN THIS DRAWING FOR THE DESIGNERS APPROVAL PRIOR TO COMMENCING MANUFACTURE.
THIS DRAWING IS ISSUED ON THE CONDITION THAT IT IS NOT REPRODUCED, RETAINED OR DISCLOSED TO ANY UNAUTHORISED PERSON EITHER WHOLLY OR IN PART WITHOUT THE WRITTEN CONSENT OF MACE DESIGN.
THIS DRAWING SHOULD BE READ IN CONJUNCTION WITH ALL RELATED DRAWINGS AND SPECIFICATIONS. ALL WORK IS TO BE CARRIED OUT IN ACCORDANCE WITH THE APPROPRIATE BUILDING REGULATIONS AND CODE OF PRACTICE WHERE SUCH EXIST AND GENERALLY TO CONFORM WITH GOOD BUILDING PRACTICE.

WALL FINISHES PLAN LEGEND:

SYMBOL	DESCRIPTION
	AREAS OUTSIDE OF SCOPE.
	SECONDARY GLAZING.
	WINDOW TREATMENT BLD-02.
	WINDOW TREATMENT BLD-01.
	WINDOW TREATMENT GS-01.
	WINDOW TREATMENT GS-02.
	WINDOW TREATMENT GS-03.
	WINDOW TREATMENT BLD-02 TO ROOFLIGHTS.
	WINDOW NUMBER.
	F -FLOOR W -WALL S -SKIRTING J -JOINERY
	RANGE

NOTES:
1. FOR ALL WALL, SKIRTING AND WINDOW TREATMENT FINISH REFERENCES REFER TO FINISHES SCHEDULE UCL-IOE-0100-000-XX-SH-A-40-0001.
2. PAINT FINISH LOCATIONS TO BE DETERMINED ON SITE.
3. FINISH PT-09 TO BE AGREED ON SITE WITH THE HERITAGE CONSULTANT.

-	23.05.2018	Issued for information, Stage 4.	TP
REV	DATE	DESCRIPTION	BY
 MACE DESIGN 133 MOORGATE, LONDON, EC2M 4XB			
PROJECT UCL IOE PHASE 1B 20 BEDFORD WAY. WC1H OAL			
CLIENT UCL IOE			
LOCATION LEVEL 4 WING			
DRAWING TITLE WALL FINISHES & WINDOW TREATMENT PLAN			
STATUS INFORMATION			SCALE 1:100 @ A1
DRAWN BY TP	CHECKED BY RA	DATE 27.03.2018	
DRAWING NUMBER UCL-IOE-0100-WA-04-DR-A-42-0001		REVISION -	