
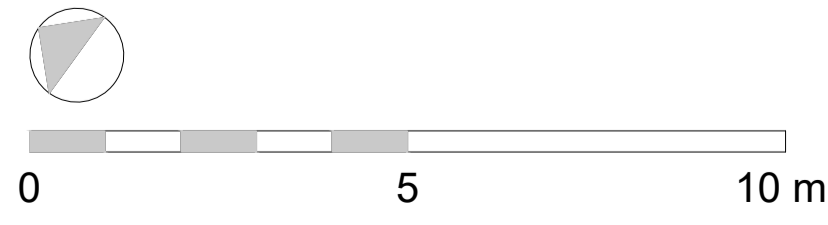


NOTE:
 ENSURE NO STRIP OUT, DEMOLITION OR BUILDING WORKS ARE UNDERTAKEN WITHOUT THE REQUIRED LISTED BUILDING AND PLANNING CONSENTS FROM THE LOCAL AUTHORITY.
 IT IS AN OFFENCE TO CARRY OUT WORKS THAT REQUIRE LISTED BUILDING CONSENT WITHOUT SUCH CONSENT BEING OBTAINED.
 DRAWINGS TO BE READ IN CONJUNCTION WITH:
 • ARCHITECTURAL SCHEDULES AND SPECIFICATIONS.
 • STRUCTURAL DRAWINGS AND SPECIFICATIONS.
 • M&E DRAWINGS AND SPECIFICATIONS.
 • ACOUSTIC REPORTS.
 • FIRE STRATEGY.
 • HERITAGE REPORT.
 • SPECIALIST FACADE REPORT.
 • IT/AV SPECIALIST DRAWINGS AND SPECIFICATIONS.
 • LIFT SPECIALIST DRAWINGS AND SPECIFICATIONS.
 THE MAIN CONTRACTOR IS TO SURVEY/ TEST ACOUSTIC, FIRE AND THERMAL PROPERTIES OF EXISTING WALLS TO DETERMINE INTERNAL LINING REQUIREMENTS.

GENERAL NOTES
 THIS DRAWING IS THE COPYRIGHT OF MACE DESIGN. DO NOT SCALE THIS DRAWING. ALL DIMENSIONS TO BE CHECKED ON SITE BEFORE ANY WORKS PROCEED.
 THE CONTRACTOR IS TO PROVIDE FULL SIZE SETTING OUT DRAWINGS BASED ON THE INFORMATION CONTAINED IN THIS DRAWING FOR THE DESIGNERS APPROVAL PRIOR TO COMMENCING MANUFACTURE.
 THIS DRAWING IS ISSUED ON THE CONDITION THAT IT IS NOT REPRODUCED, RETAINED OR DISCLOSED TO ANY UNAUTHORISED PERSON EITHER WHOLLY OR IN PART WITHOUT THE WRITTEN CONSENT OF MACE DESIGN.
 THIS DRAWING SHOULD BE READ IN CONJUNCTION WITH ALL RELATED DRAWINGS AND SPECIFICATIONS. ALL WORK IS TO BE CARRIED OUT IN ACCORDANCE WITH THE APPROPRIATE BUILDING REGULATIONS AND CODE OF PRACTICE WHERE SUCH EXIST AND GENERALLY TO CONFORM WITH GOOD BUILDING PRACTICE.

GENERAL ARRANGEMENT PLAN LEGEND:
 SYMBOL DESCRIPTION
 [Grey hatched area] AREAS OUTSIDE OF SCOPE.
 [Yellow hatched area] BUILT IN JOINERY

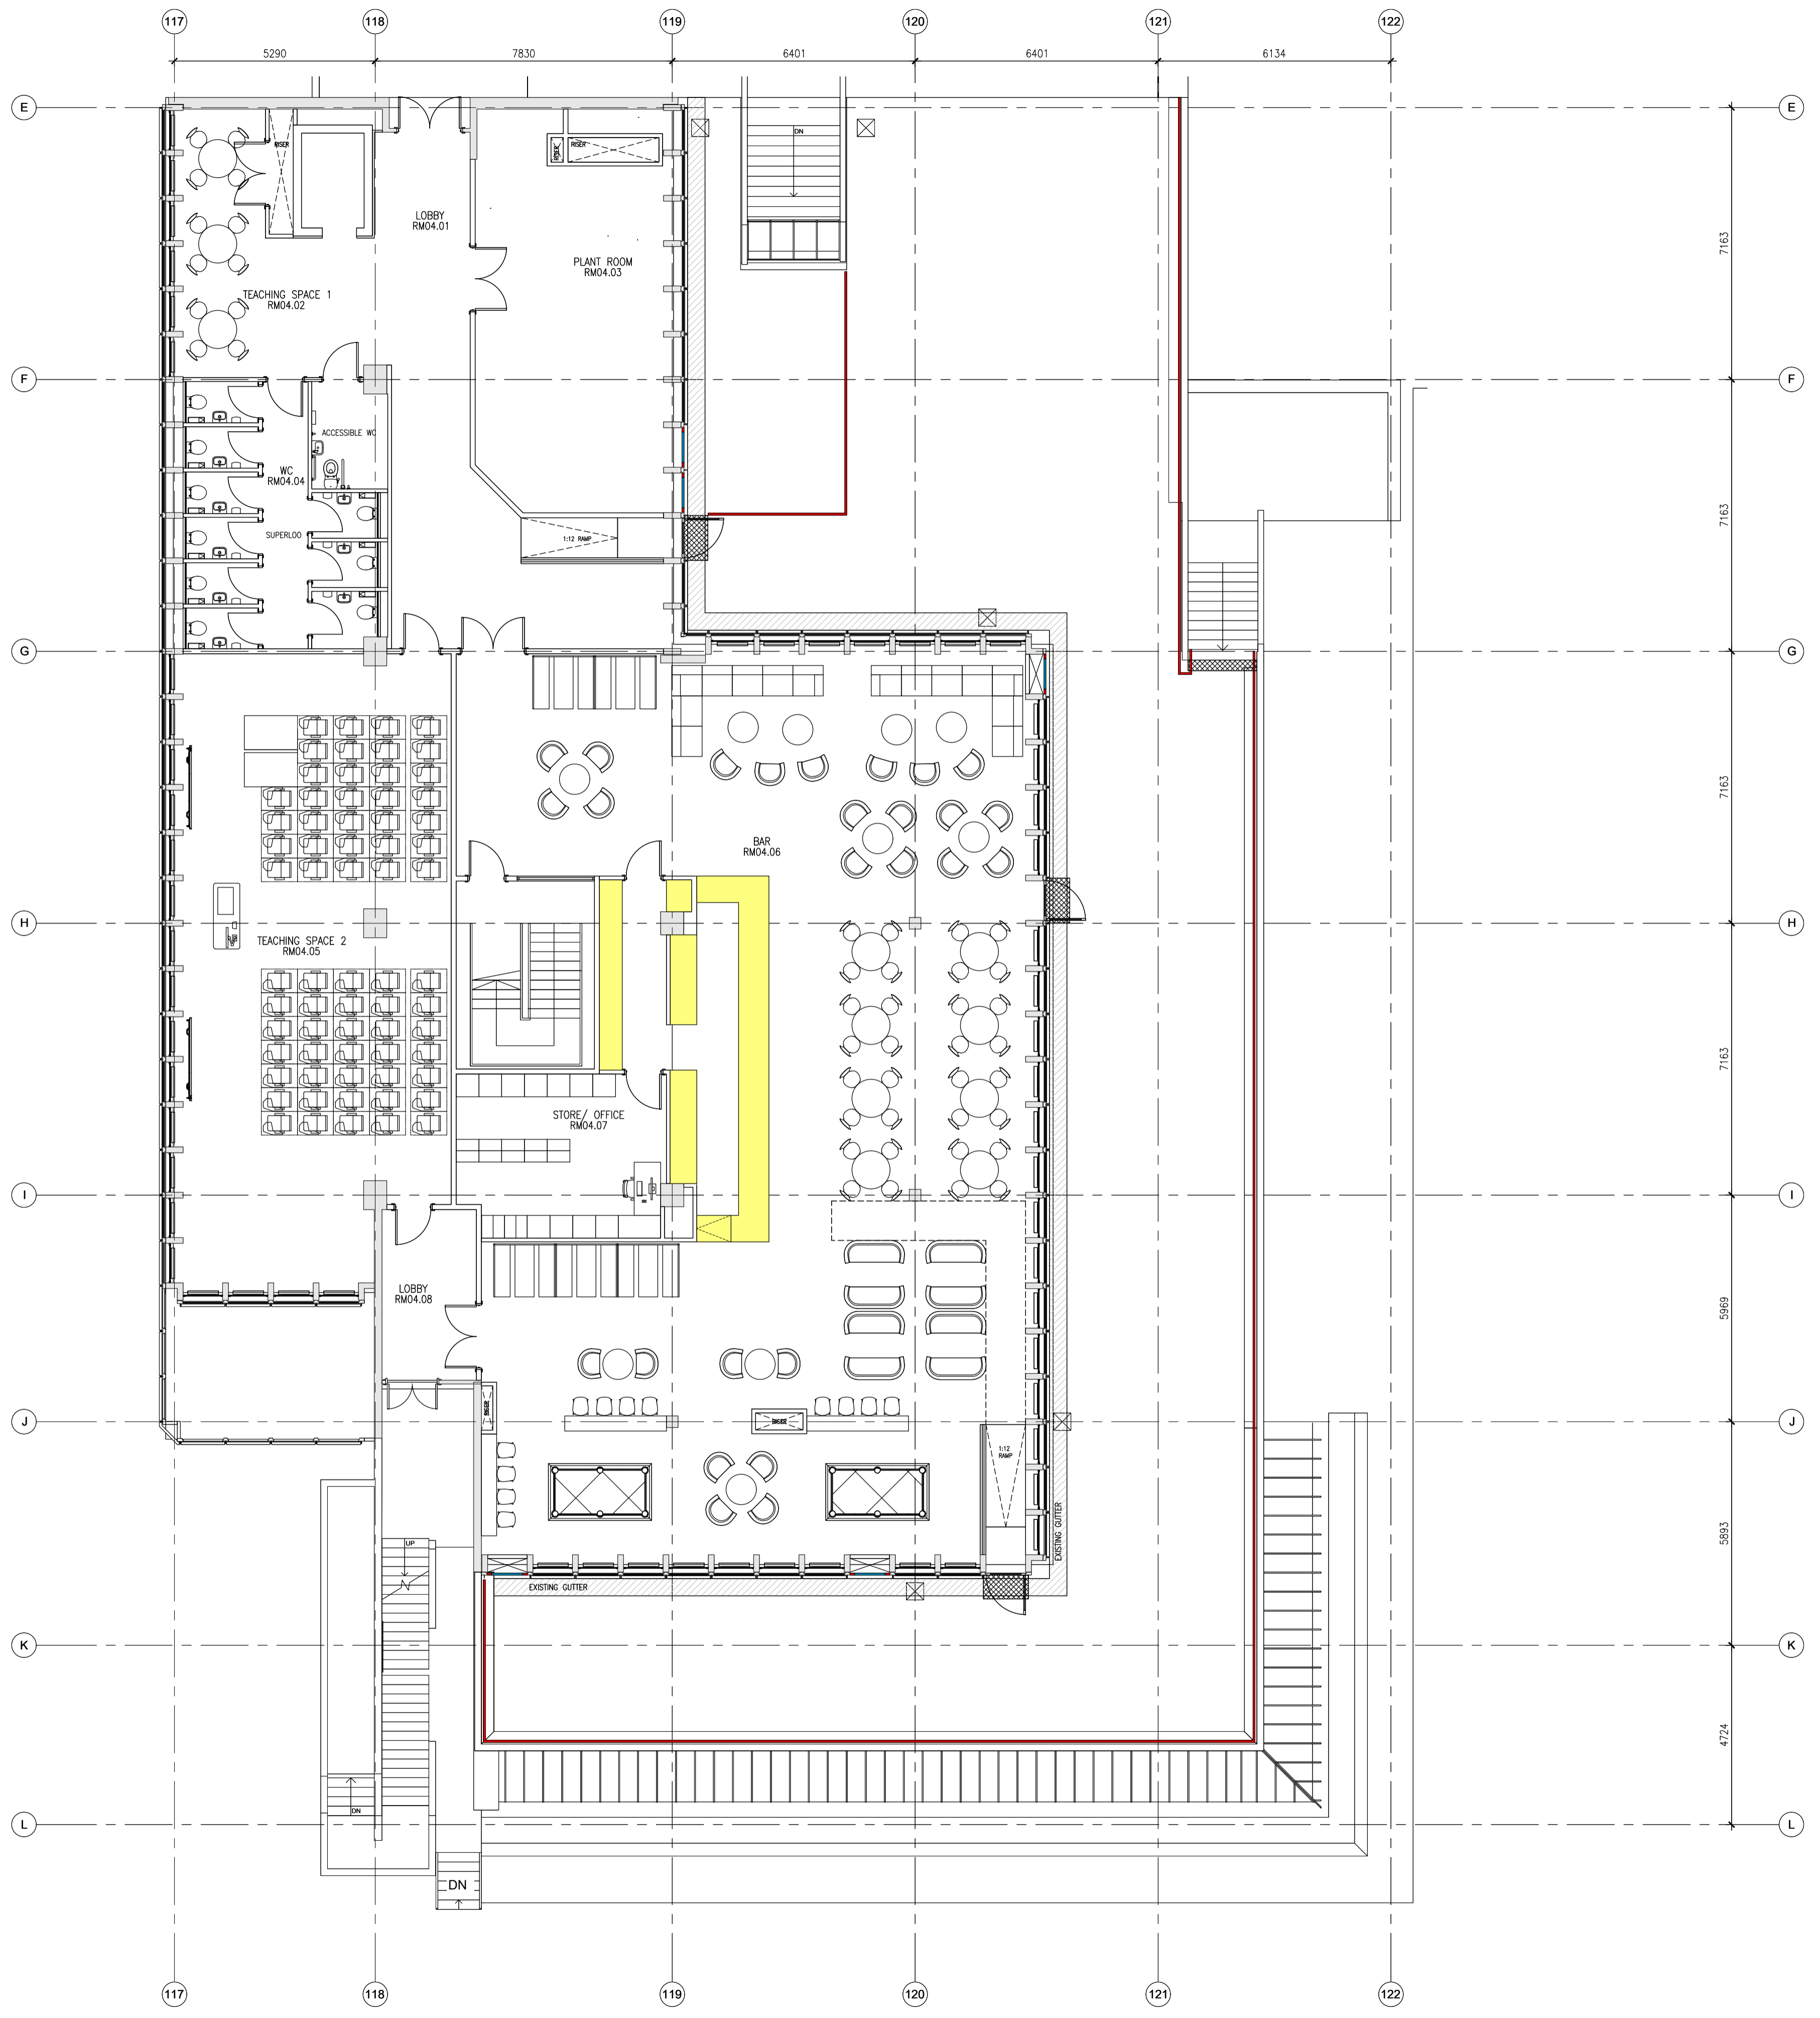

REV	DATE	DESCRIPTION	BY
P01	23.05.2018	Issued for information: Stage 4: Superloo layout added; Teaching Room & Bar wall amended; Plant Room wall amended.	TP
-	04.05.2018	Issued for information: Stage 3 Update.	RA



PROJECT
UCL IOE PHASE 1B
20 BEDFORD WAY. WC1H OAL

CLIENT
UCL IOE

LOCATION
LEVEL 4 WING

DRAWING TITLE
GENERAL ARRANGEMENT PLAN

STATUS INFORMATION		SCALE
DRAWN BY	CHECKED BY	1:100 @ A1
RA	TP	DATE
DRAWING NUMBER	REVISION	27.03.2018
UCL-IOE-0100-WA-04-DR-A-72-0001	P01	