


NOTE:
 ENSURE NO STRIP OUT, DEMOLITION OR BUILDING WORKS ARE UNDERTAKEN WITHOUT THE REQUIRED LISTED BUILDING AND PLANNING CONSENTS FROM THE LOCAL AUTHORITY.
 IT IS AN OFFENCE TO CARRY OUT WORKS THAT REQUIRE LISTED BUILDING CONSENT WITHOUT SUCH CONSENT BEING OBTAINED.

- DRAWINGS TO BE READ IN CONJUNCTION WITH:
- ARCHITECTURAL SCHEDULES AND SPECIFICATIONS.
 - STRUCTURAL DRAWINGS AND SPECIFICATIONS.
 - M&E DRAWINGS AND SPECIFICATIONS.
 - ACOUSTIC REPORTS.
 - FIRE STRATEGY.
 - HERITAGE REPORT.
 - SPECIALIST FACADE REPORT.
 - IT/AV SPECIALIST DRAWINGS AND SPECIFICATIONS.
 - LIFT SPECIALIST DRAWINGS AND SPECIFICATIONS.


THE MAIN CONTRACTOR IS TO SURVEY/ TEST ACOUSTIC, FIRE AND THERMAL PROPERTIES OF EXISTING WALLS TO DETERMINE INTERNAL LINING REQUIREMENTS.

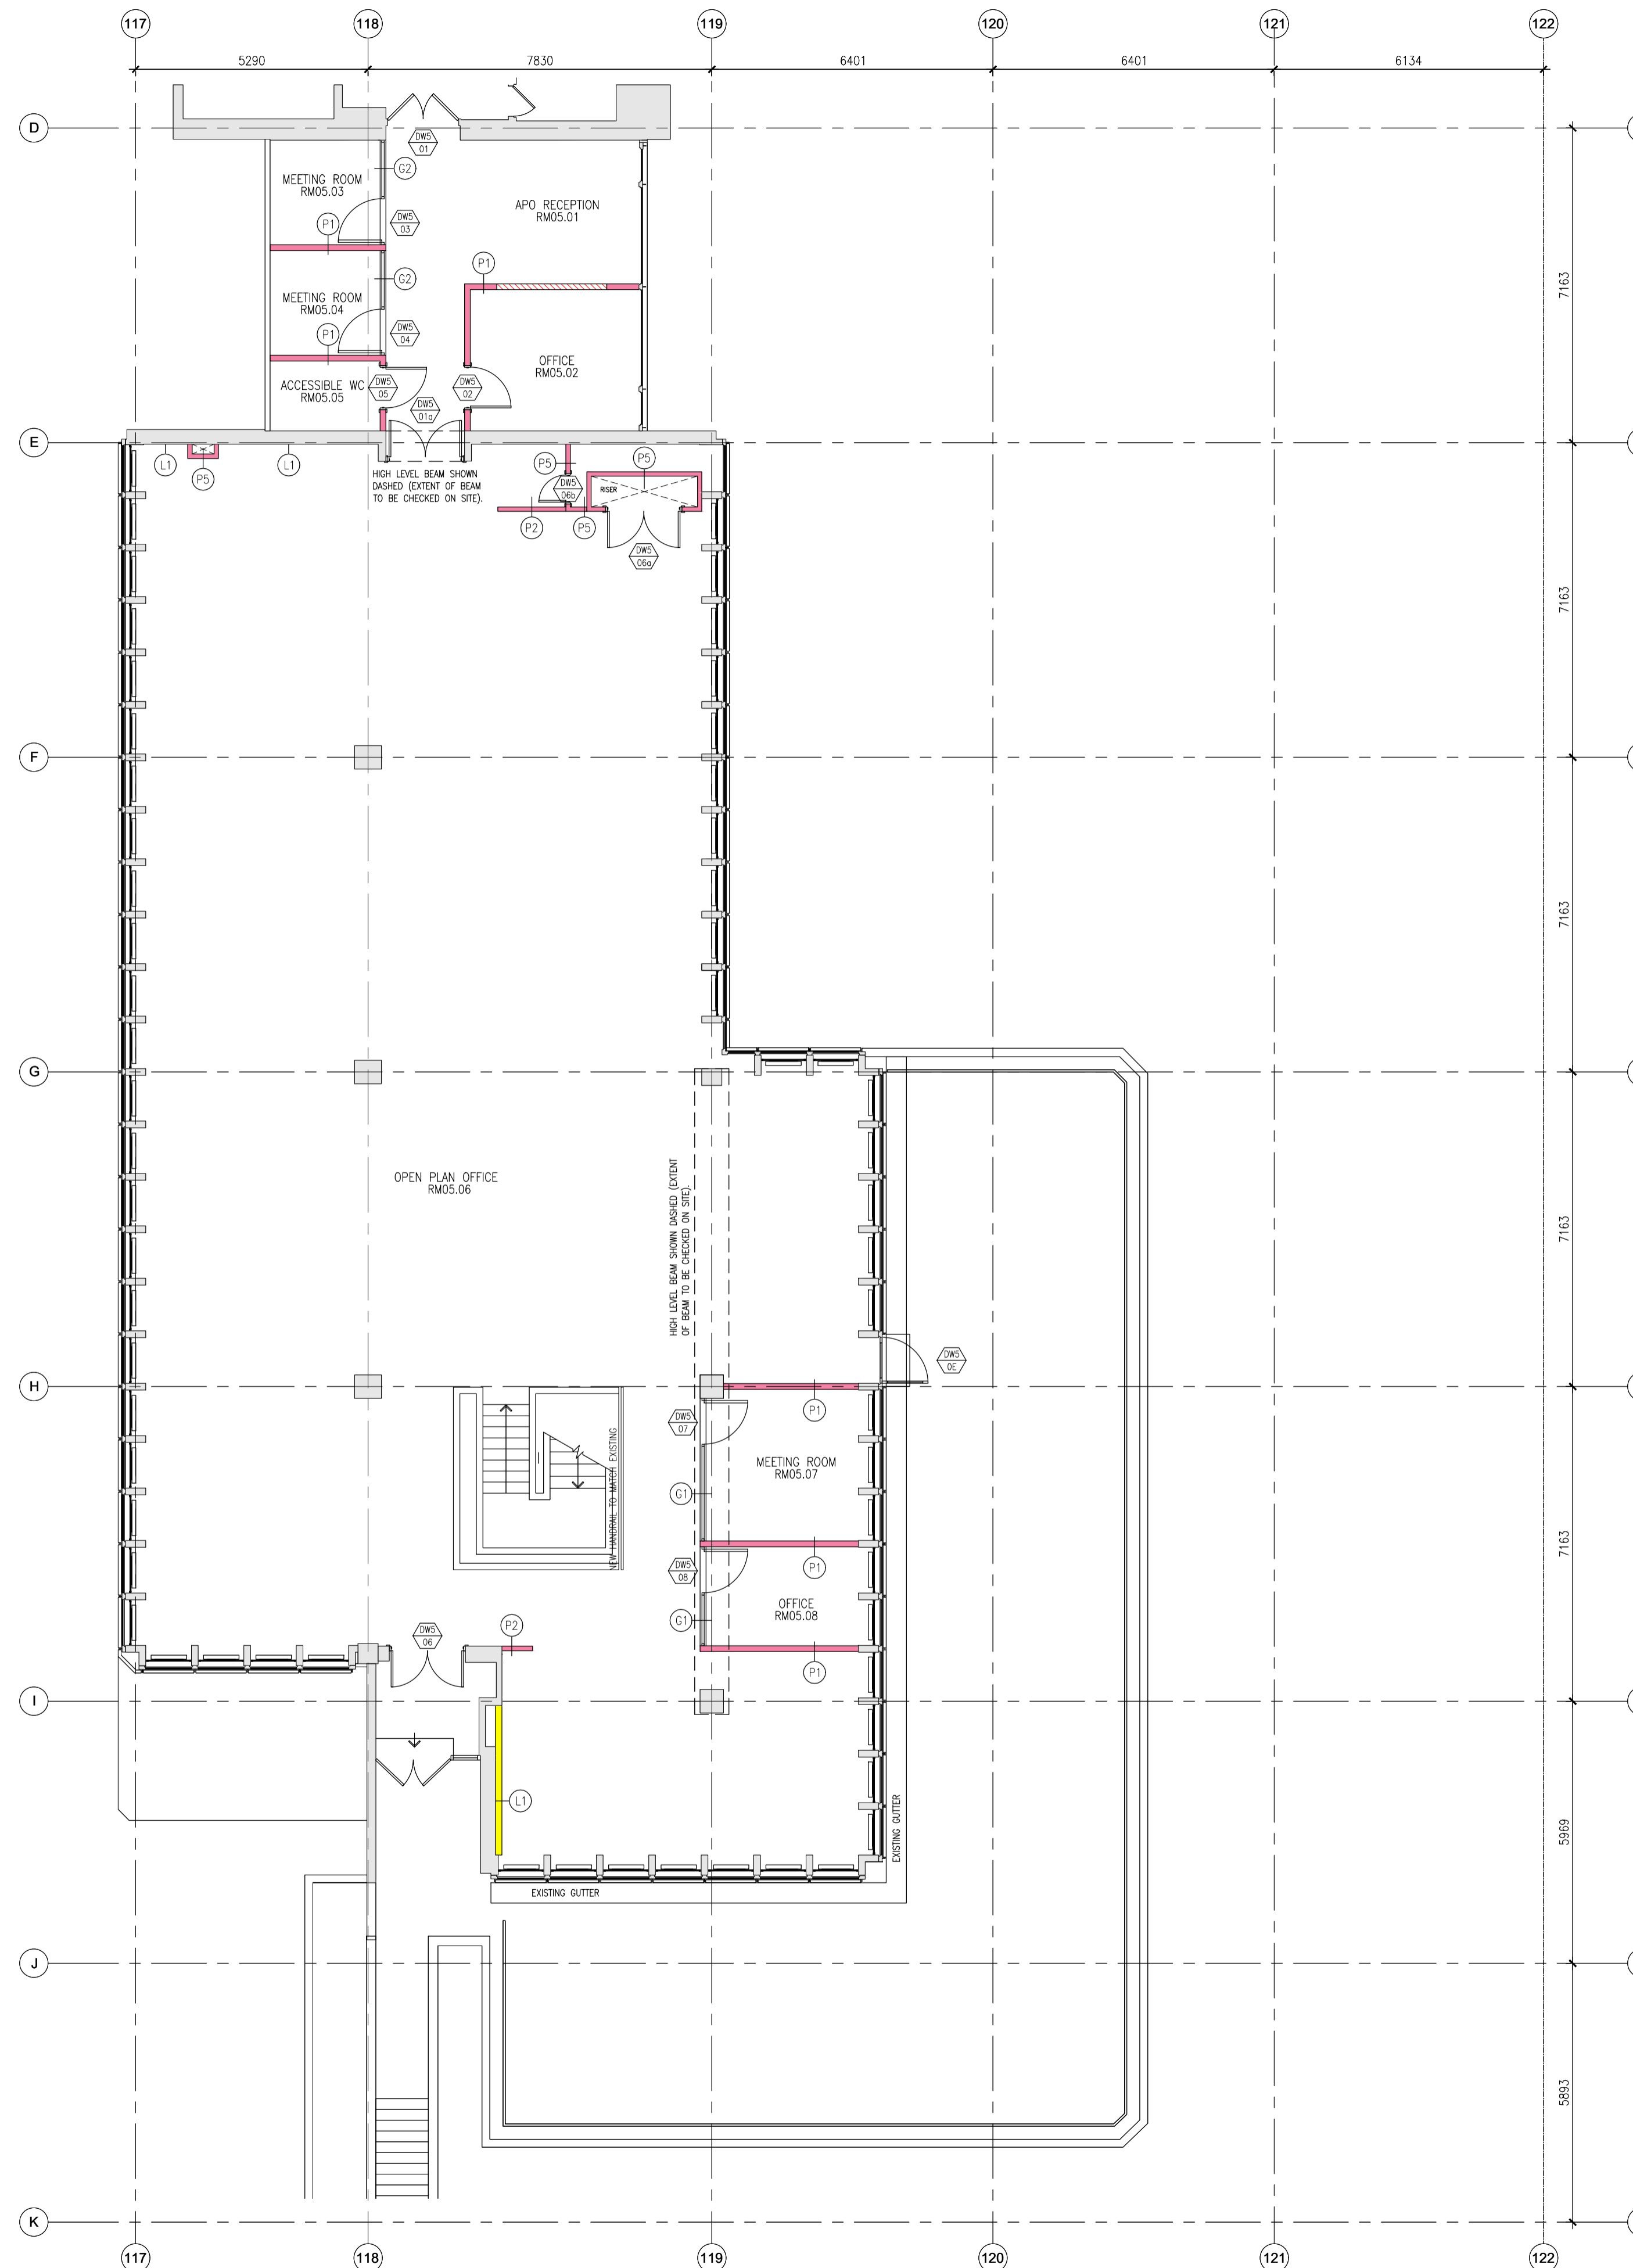

GENERAL NOTES
 THIS DRAWING IS THE COPYRIGHT OF MACE DESIGN. DO NOT SCALE THIS DRAWING. ALL DIMENSIONS TO BE CHECKED ON SITE BEFORE ANY WORKS PROCEED.
 THE CONTRACTOR IS TO PROVIDE FULL SIZE SETTING OUT DRAWINGS BASED ON THE INFORMATION CONTAINED IN THIS DRAWING FOR THE DESIGNERS APPROVAL PRIOR TO COMMENCING MANUFACTURE.
 THIS DRAWING IS ISSUED ON THE CONDITION THAT IT IS NOT REPRODUCED, RETAINED OR DISCLOSED TO ANY UNAUTHORIZED PERSON EITHER WHOLLY OR IN PART WITHOUT THE WRITTEN CONSENT OF MACE DESIGN.
 THIS DRAWING SHOULD BE READ IN CONJUNCTION WITH ALL RELATED DRAWINGS AND SPECIFICATIONS. ALL WORK IS TO BE CARRIED OUT IN ACCORDANCE WITH THE APPROPRIATE BUILDING REGULATIONS AND CODE OF PRACTICE WHERE SUCH EXIST AND GENERALLY TO CONFORM WITH GOOD BUILDING PRACTICE.

- PARTITION PLAN LEGEND:
- | SYMBOL | DESCRIPTION |
|-------------------|---|
| [Grey Box] | AREAS OUTSIDE OF SCOPE. |
| [Yellow Box] | WALL LINING |
| [Pink Box] | DRYWALL |
| [Green Box] | BLOCKWORK |
| [Red Hatched Box] | OPENING IN WALL. WALL AT LOW LEVEL AND BULKHEAD. |
| [Blue Box] | TO MATCH ADJACENT WALL BUILD-UP. |
| [P1 in Circle] | PARTITION TYPE. REFER TO DRAWING REFER TO NBS SPECIFICATION. |
| [D00/05] | DOOR NUMBER. |
| [1/00-000] | PARTITION ENLARGED PLAN REFERENCE. |
| [P1 in Square] | PARTITIONS TO INCORPORATE LAYER OF PLY. REFER TO NOTES BELOW. |

- NOTES:
1. ABUTMENT TO EXISTING COLUMNS/ WALL NIBS/ WINDOW FRAMES TO BE CHECKED ON SITE TO VERIFY DEPTH AVAILABLE FOR WALL LINING.
 2. JUNCTION TO EXISTING WINDOW MULLIONS TO BE VERIFIED ON SITE.
 3. EXISTING WALL BUILD-UP AND JUNCTION TO RISER WALLS TO BE VERIFIED ON SITE.
 4. REFER TO UCL-IOE-0100-000-XX-DR-A-22 SERIES DRAWINGS AND NBS SPECIFICATIONS FOR PARTITION DETAILS.
 5. PLYWOOD LINING (AT EACH LOCATION INDICATED):
 P1: FOR AV SCREENS. ZONE TO BE 2400mm WIDE, BETWEEN 1000mm AND 2400mm AFFL.
 P2: FOR IPS SUPPORTS. REFER TO WC PLANS.
 P3: FOR BLINDS. 200mm ZONE ABOVE WINDOWS.
 P4: FOR SHELING TO EXTENT OF WALL INDICATED BETWEEN 1500mm AND 2400mm AFFL. AND FOR HIGH LEVEL TEA POINT UNITS.
 P5: FOR WORKBENCH BETWEEN 600mm AND 1200mm AFFL.

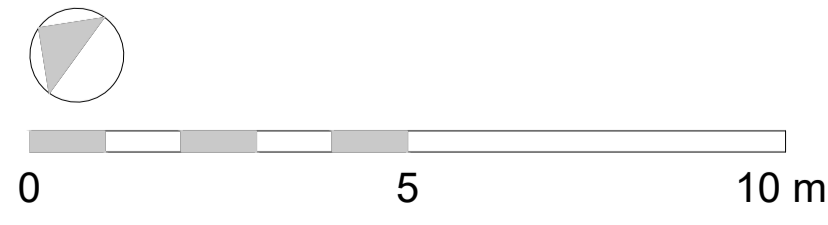

REV	DATE	DESCRIPTION	BY
-	23.05.2018	Issued for information. Stage 4.	TP

mace
 MACE DESIGN
 155 MOORGATE, LONDON, EC2M 4BB

PROJECT
**UCL IOE PHASE 1B
 20 BEDFORD WAY. WC1H OAL**

CLIENT
UCL IOE

LOCATION
LEVEL 5 WING

DRAWING TITLE
**PARTITION & WALL
 TREATMENT PLAN**

STATUS INFORMATION		SCALE
DRAWN BY TP	CHECKED BY RA	1:100 @ A1
DRAWING NUMBER UCL-IOE-0100-WA-05-DR-A-22-0001	DATE 27.03.2018	REVISION -