


SEE DRAWING HW-UCS-007 FOR CONTINUATION


SEE DRAWING HW-UCS-003 FOR CONTINUATION

Drawn by	Checked by

NOTES:

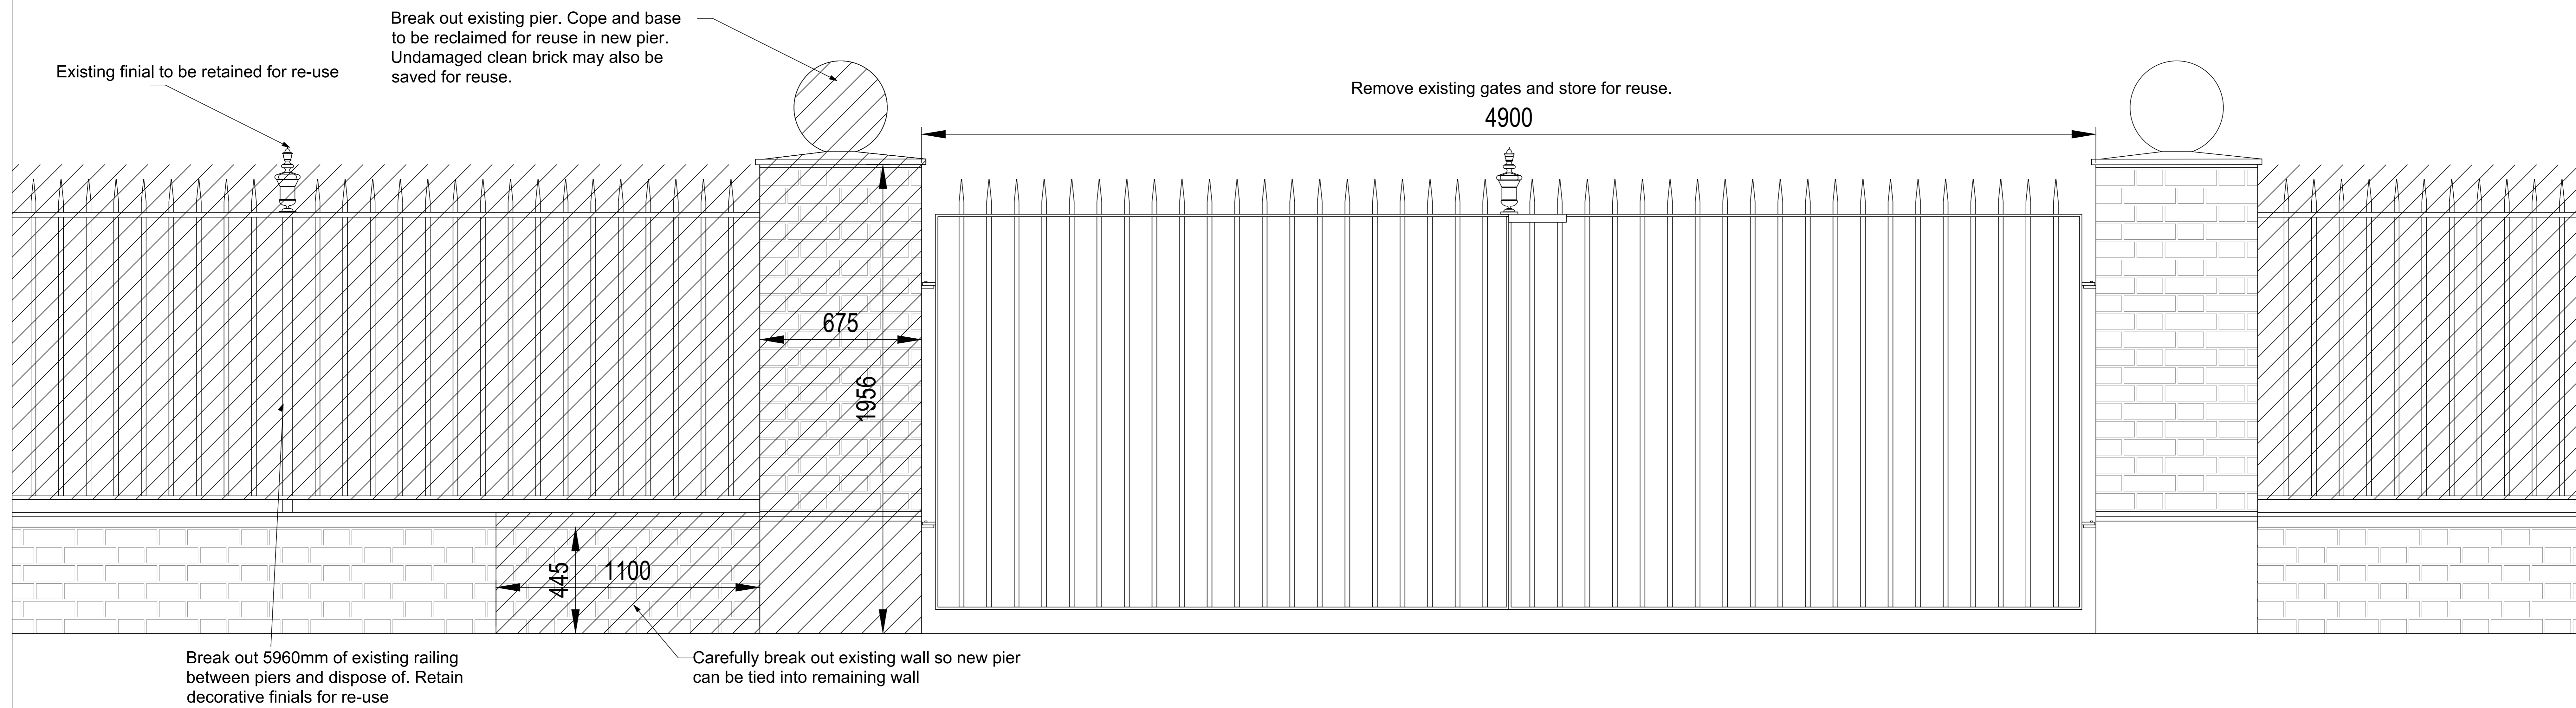

Existing Vehicular Entrance Gates - Demolition
Scale 1:10

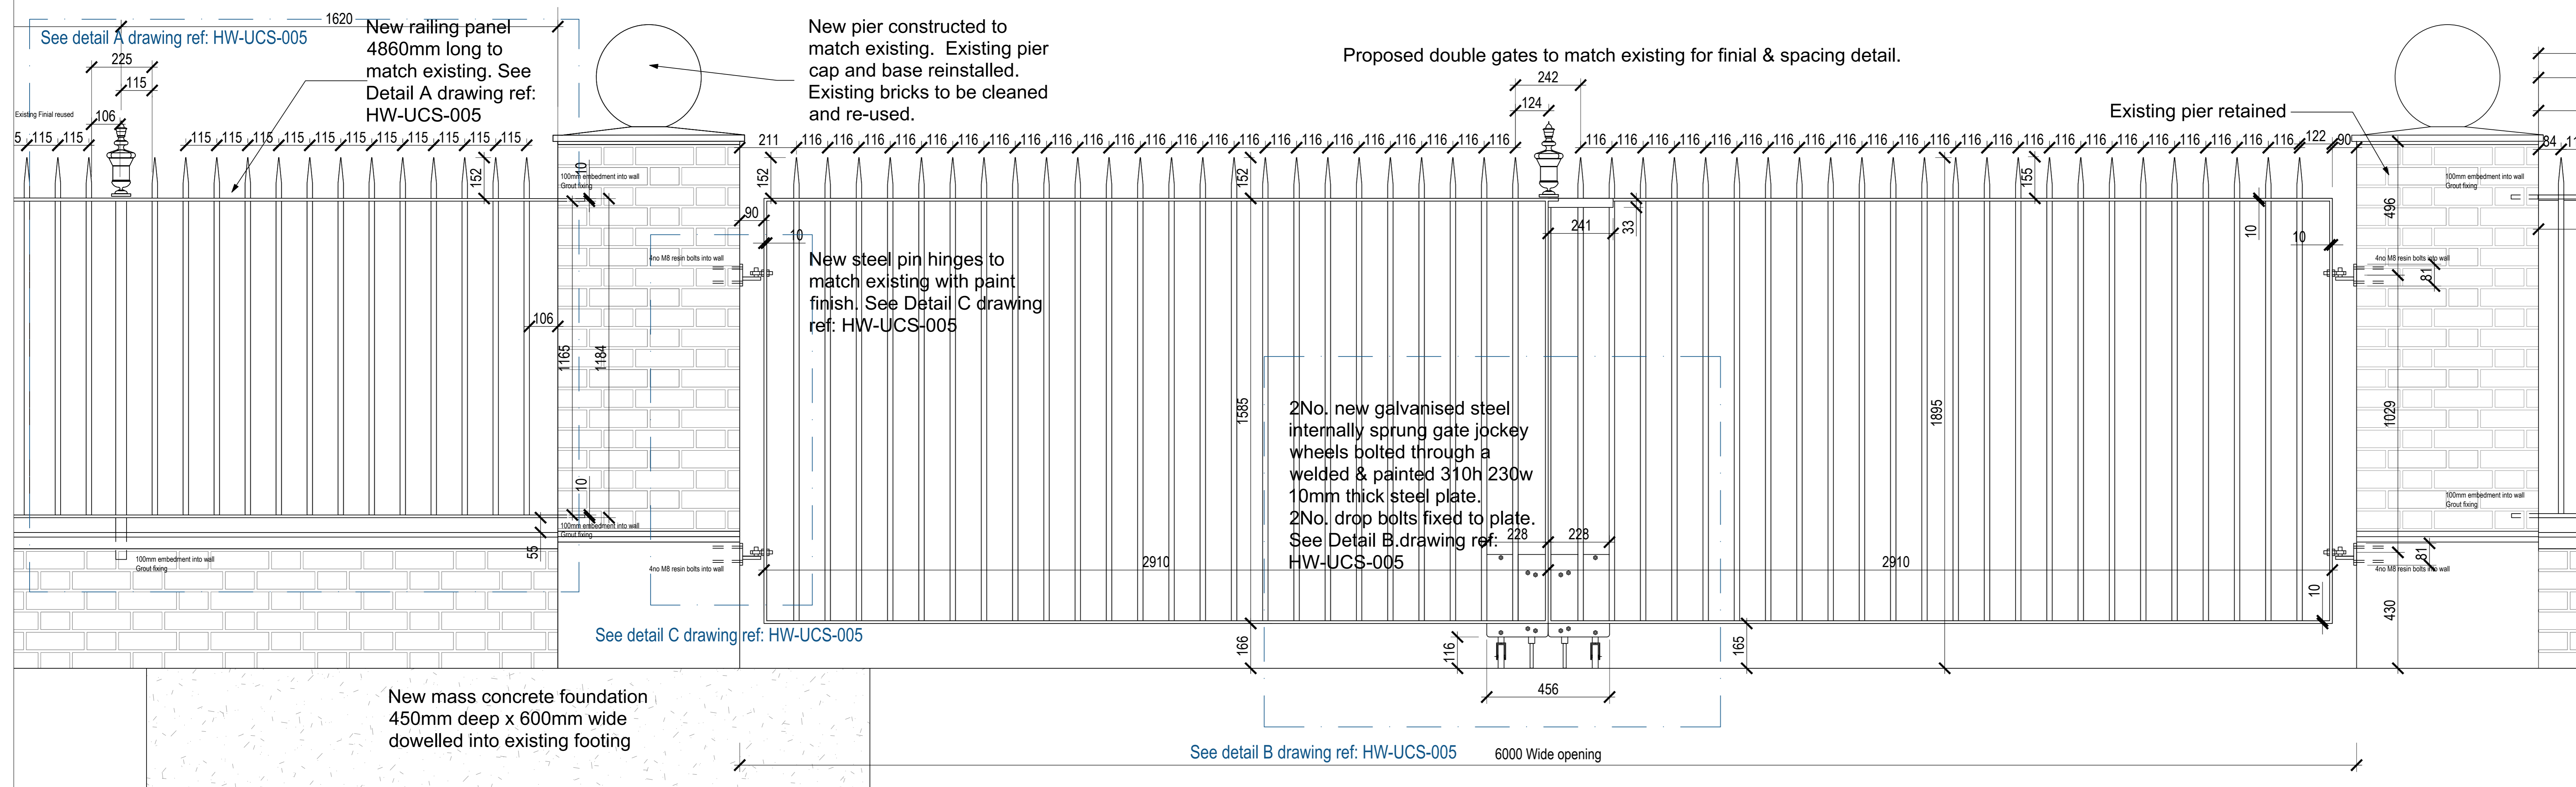

Proposed Vehicular Entrance Gates - Gate 6
Scale 1:10

Rev.	Date	Description	By	CHK
B	11.06.18	additional detail added	LC	

FOR APPROVAL

HOLLYWELL
BUILDING SERVICES

New Barnes Mill,
Cottonhill Lane,
St. Albans,
Hertfordshire
AL1 2DA

T: 01727 810055
F: 01727 810666
E: info@hollywell.co.uk
W: www.hollywell.co.uk

Project
FROGNAL LANE NW2

Drawing Title
NEW GATES & RAILINGS
TO SITE BOUNDARY - GATE 6

Drawn by	Checked by
HW-UCS-002	B

Scale	Date	Engineer	Checked
1:10 @ A0	MAY 18		

