



Drawn by:	Checked by:
-----------	-------------

Standard Notes
 1.80 DO NOT SCALE THE DRAWING. WORK TO DIMENSIONS GIVEN.
 2.20 ALL DIMENSIONS TO BE VERIFIED FROM SITE MEASUREMENT.

NOTES:

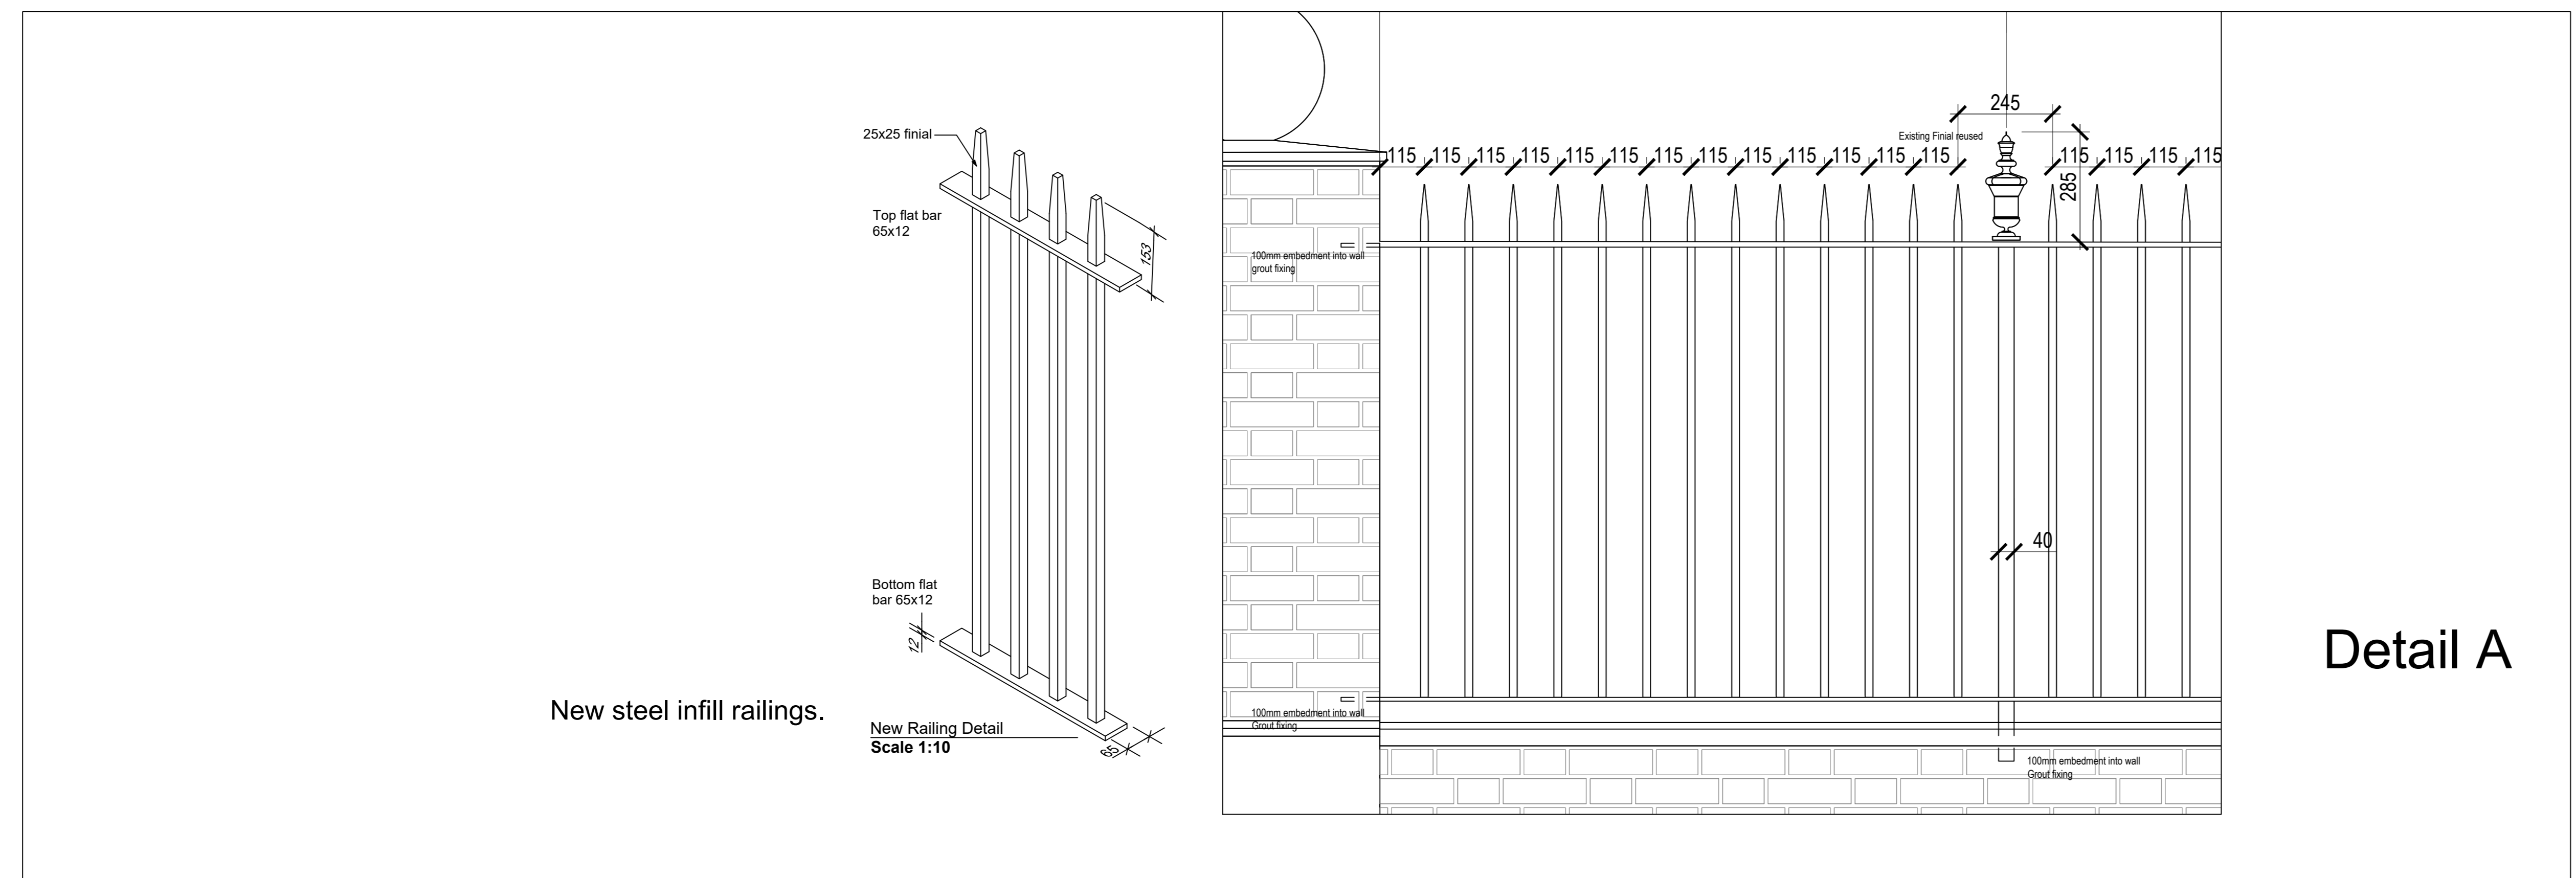


Detail A

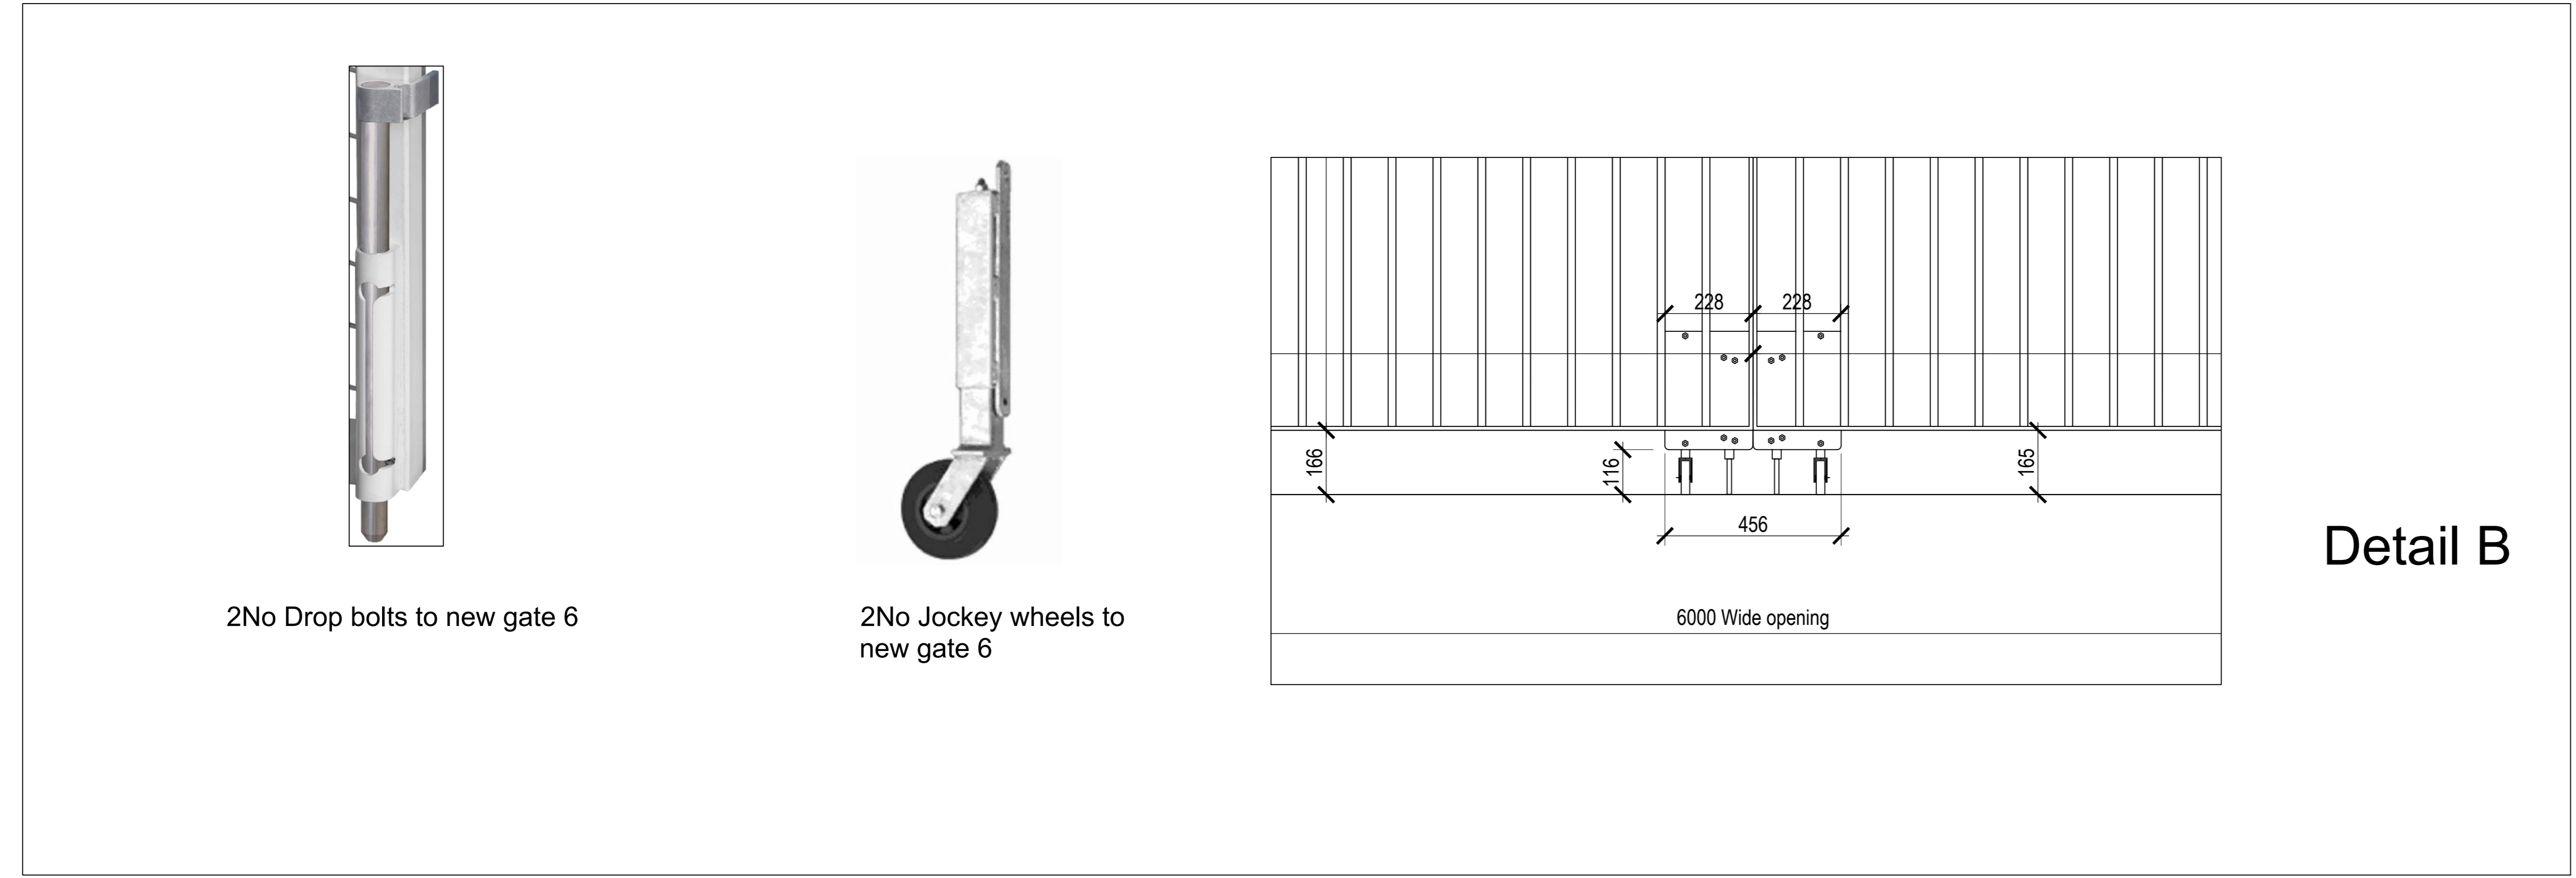


Detail B

New railing / gates are to be formed in 25x25 square section bars with 150mm chamfered finials at the head to match the existing. Framing is to be formed in 60x10mm steel bar all edges welded.
 All with a black gloss paint finish. Unless otherwise stated.
 All brickwork is to be completed in reused brickwork laid in bonding pattern and jointing to match that of the existing laid in lime mortar.

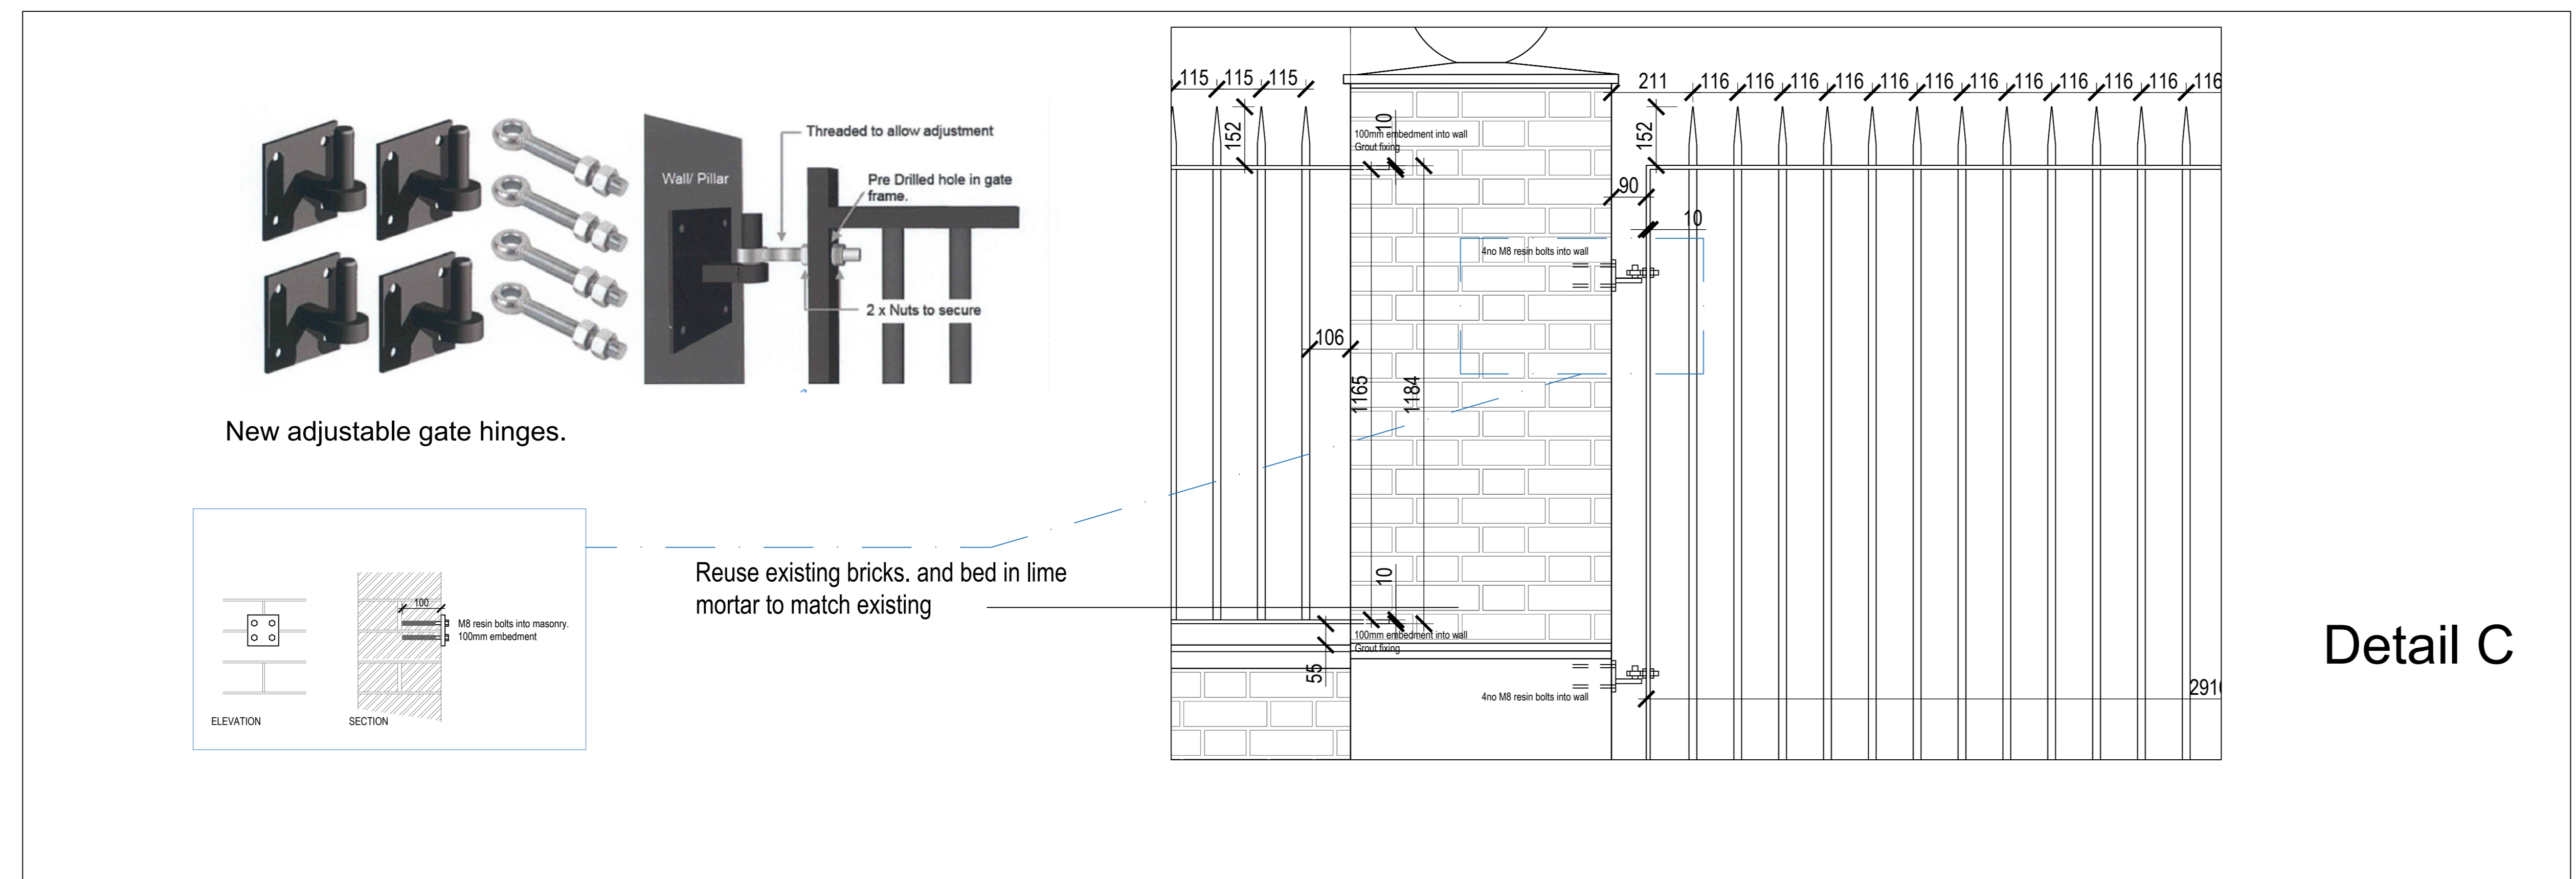

Detail C

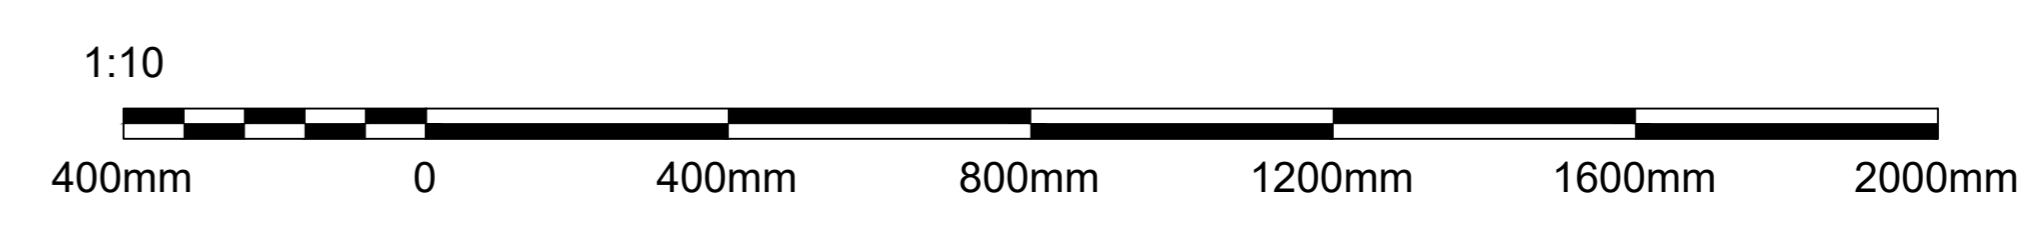

B	11.06.18	additional detail added	LC	
Rev.	Date	Description	By	CHK

FOR APPROVAL

HOLLYWELL
 BUILDING SERVICES

New Barnes Mill,
 Cobornes Lane,
 St. Albans,
 Hertfordshire
 AL1 2NA

T: 01727 810505
 F: 01727 810668
 E: bol@hollywell.co.uk
 W: www.hollywell.co.uk

Client:
 Project:
 FROGNAL LANE NW2

Drawing Title:
 NEW GATES & RAILINGS
 TO SITE BOUNDARY - Gate 6 Details 1

Doc No:	HW-UCS-005	Revision:	B
---------	------------	-----------	---

Scale:	Date:	Engineer:	Checked:
1:10 @ A0	MAY 18		