

# Taylor Wimpey Central London


## POSTMARK MARKETING SUITE

Mount Pleasant, Clerkenwell

Planning Drawings

June 2018

DARLING ASSOCIATES  
ARCHITECTS

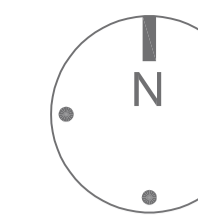


### General Notes



The drawing is copyright of Darling Associates. This drawing shall not be scaled. All dimensions are in mm unless otherwise stated. All dimensions shall be checked on site prior to commencing the works and any discrepancies to be reported to Darling Associates. All works shall conform to the current edition of the building regulations and other statutory requirements. All materials and workmanship shall conform with the relevant British Standard specifications and codes of practice. If this drawing forms part of an application for planning permission, it shall not be used for any other purpose without the express permission of Darling Associates. This drawing may incorporate information from other professionals. Darling Associates cannot accept responsibility for the integrity and accuracy of such information. Any clarification and/or additions that are required appertaining to such information should be sought from the relevant profession or their appointment representative.

Drawings, specifications and schedules are to be read in conjunction with the following where applicable: Employer's Requirements documents, Agreements to Lease, Structural Engineer's drawings and specifications, Civil Engineer's drawings and specifications, Survey Drawings, Party Wall Boundary Awards, Other specialist design consultant's requirements as appointed by the Main Contractor, Other specialist design sub-contractor's requirements as appointed by the Main Contractor.

### Key Plan

 

### Notes

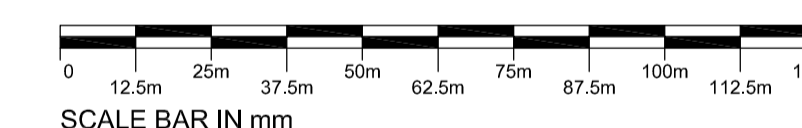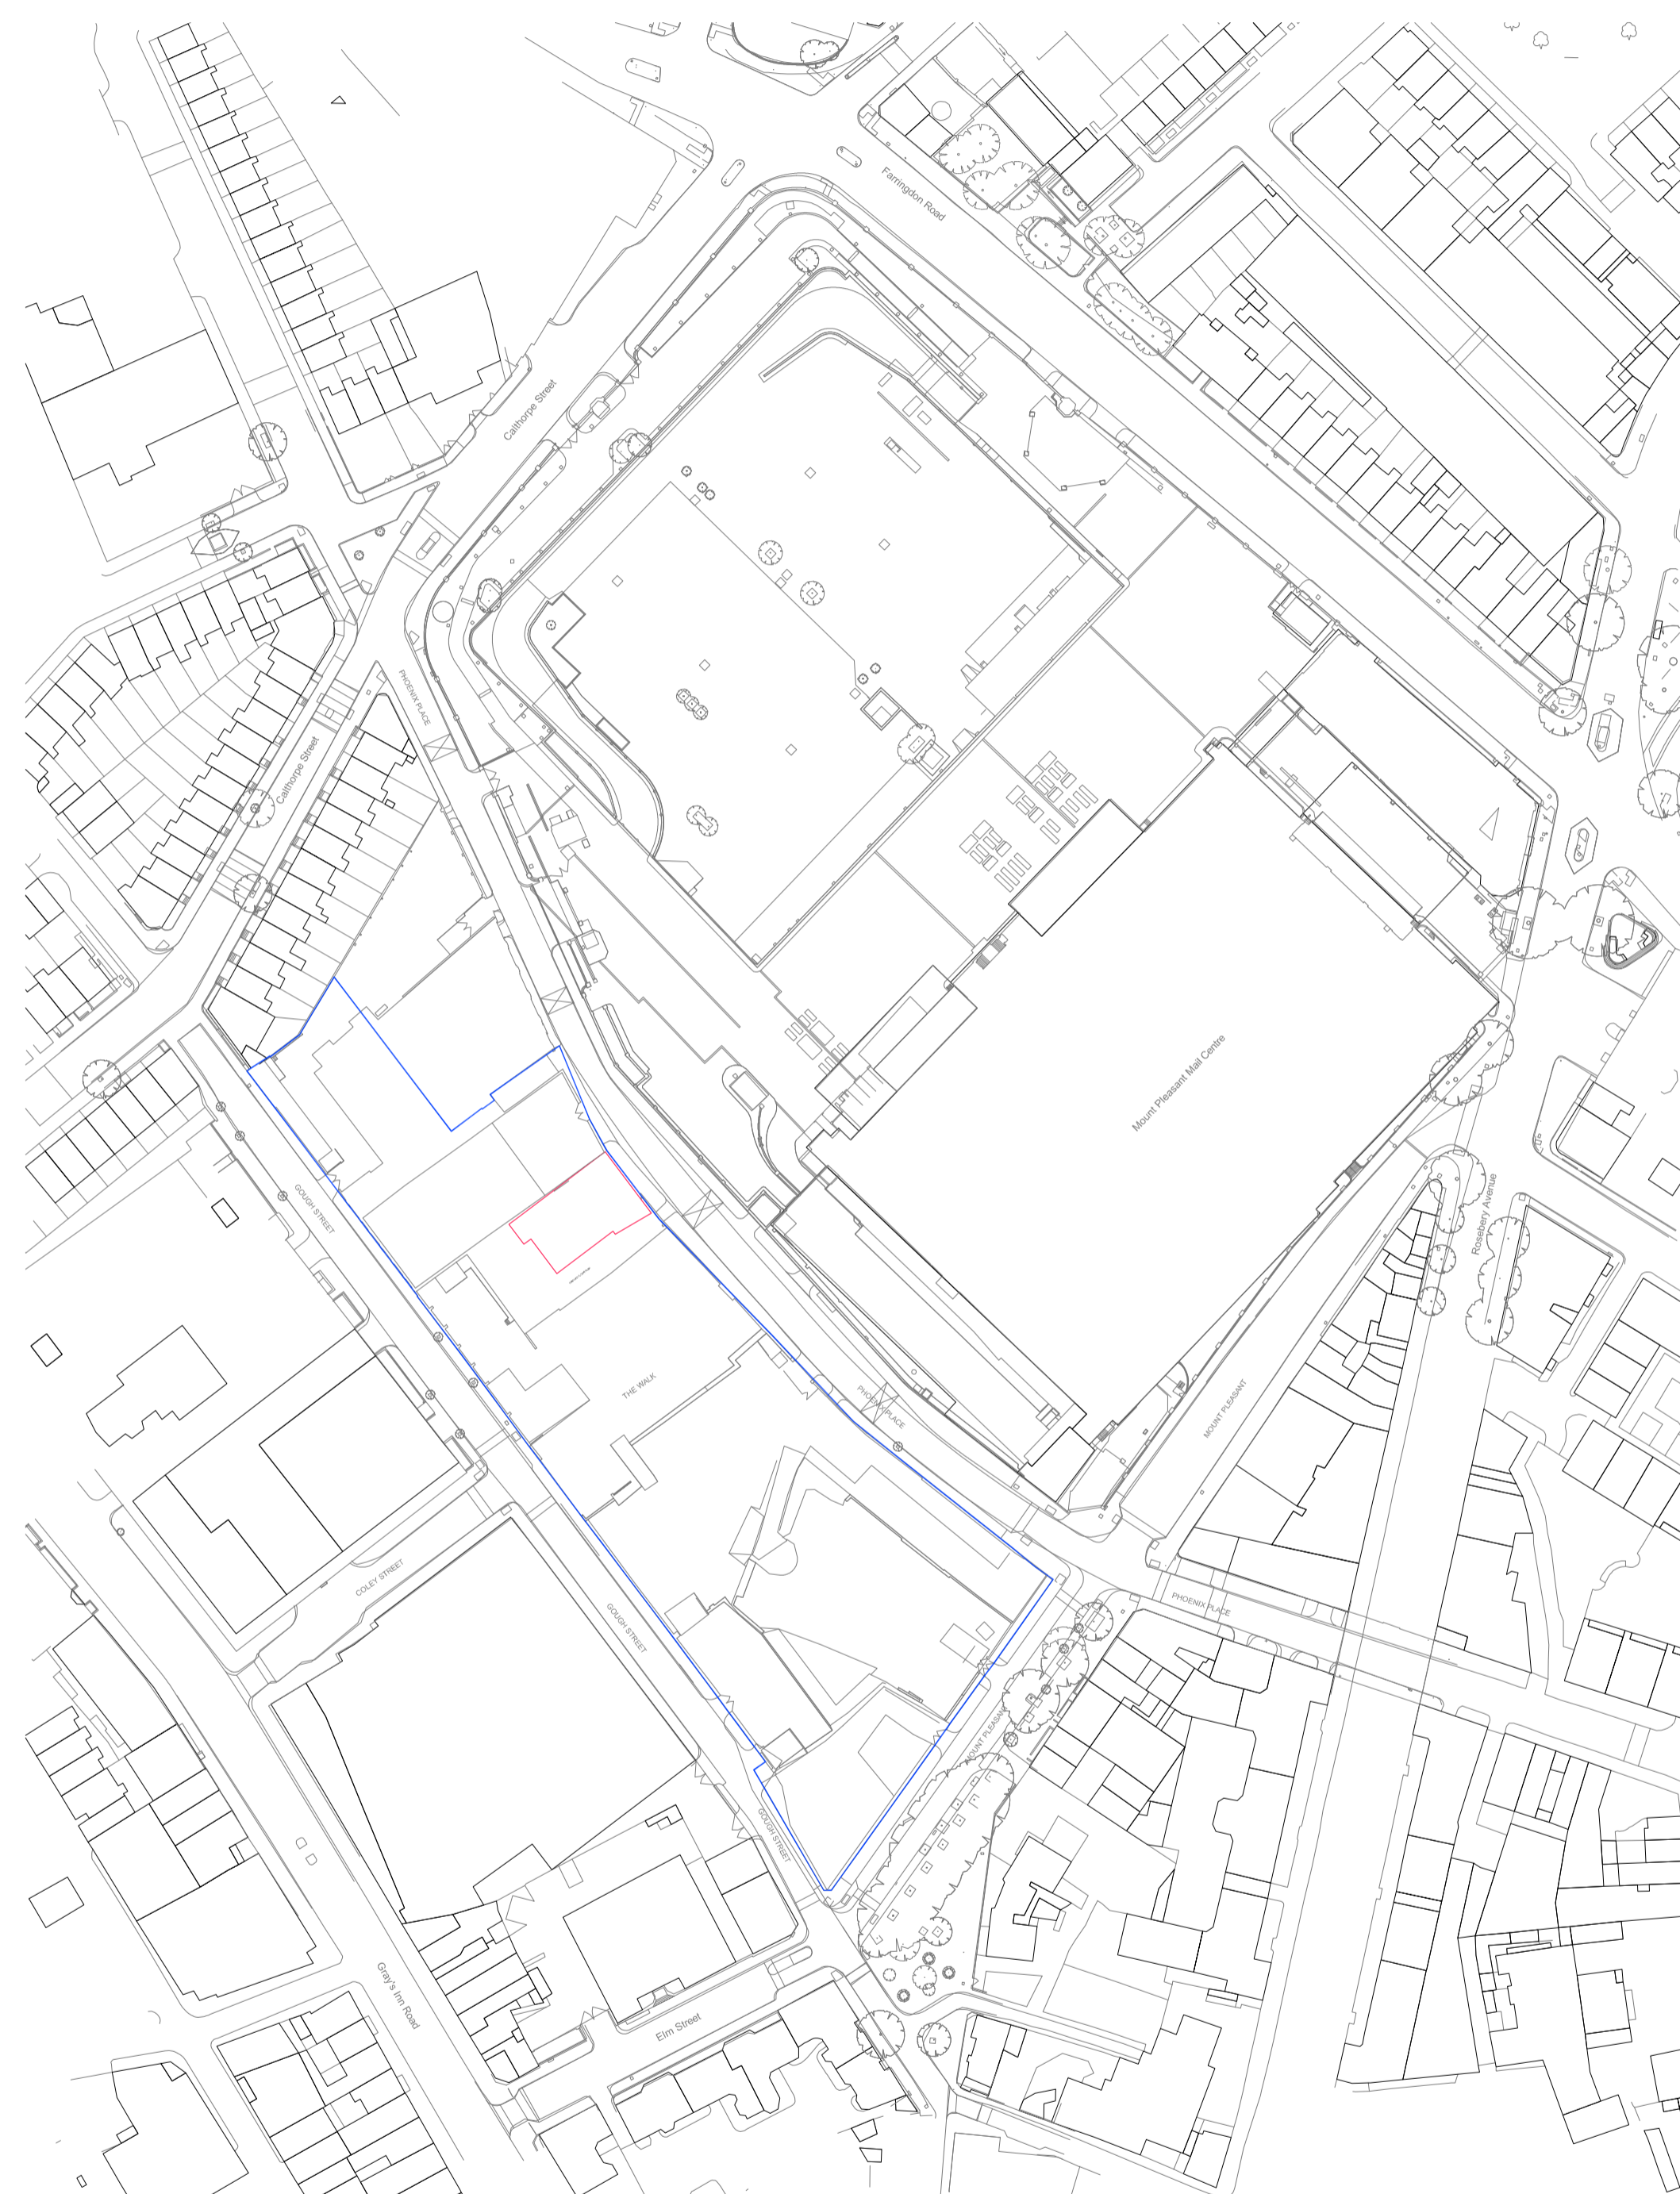

SCALE BAR IN mm

REV	NOTES	DATE	BY	AUTH
-	-	-	-	-

## DARLING ASSOCIATES ARCHITECTS

1 Greencoat Row London SW1P 1PQ UK  
mail@darlingassociates.net www.darlingassociates.net +44 20 7630 0500

### DRAWING STATUS

**Planning**

### TITLE

**Site Location Plan**

### PROJECT

Mount Pleasant Marketing Suite

### SCALE AT A1:

1:1250

### SCALE AT A3:

1:2500

### JOB NO.

17059



### DRAWING

(01)-S-000

### REV

-

© Darling Associates Ltd.

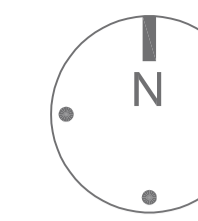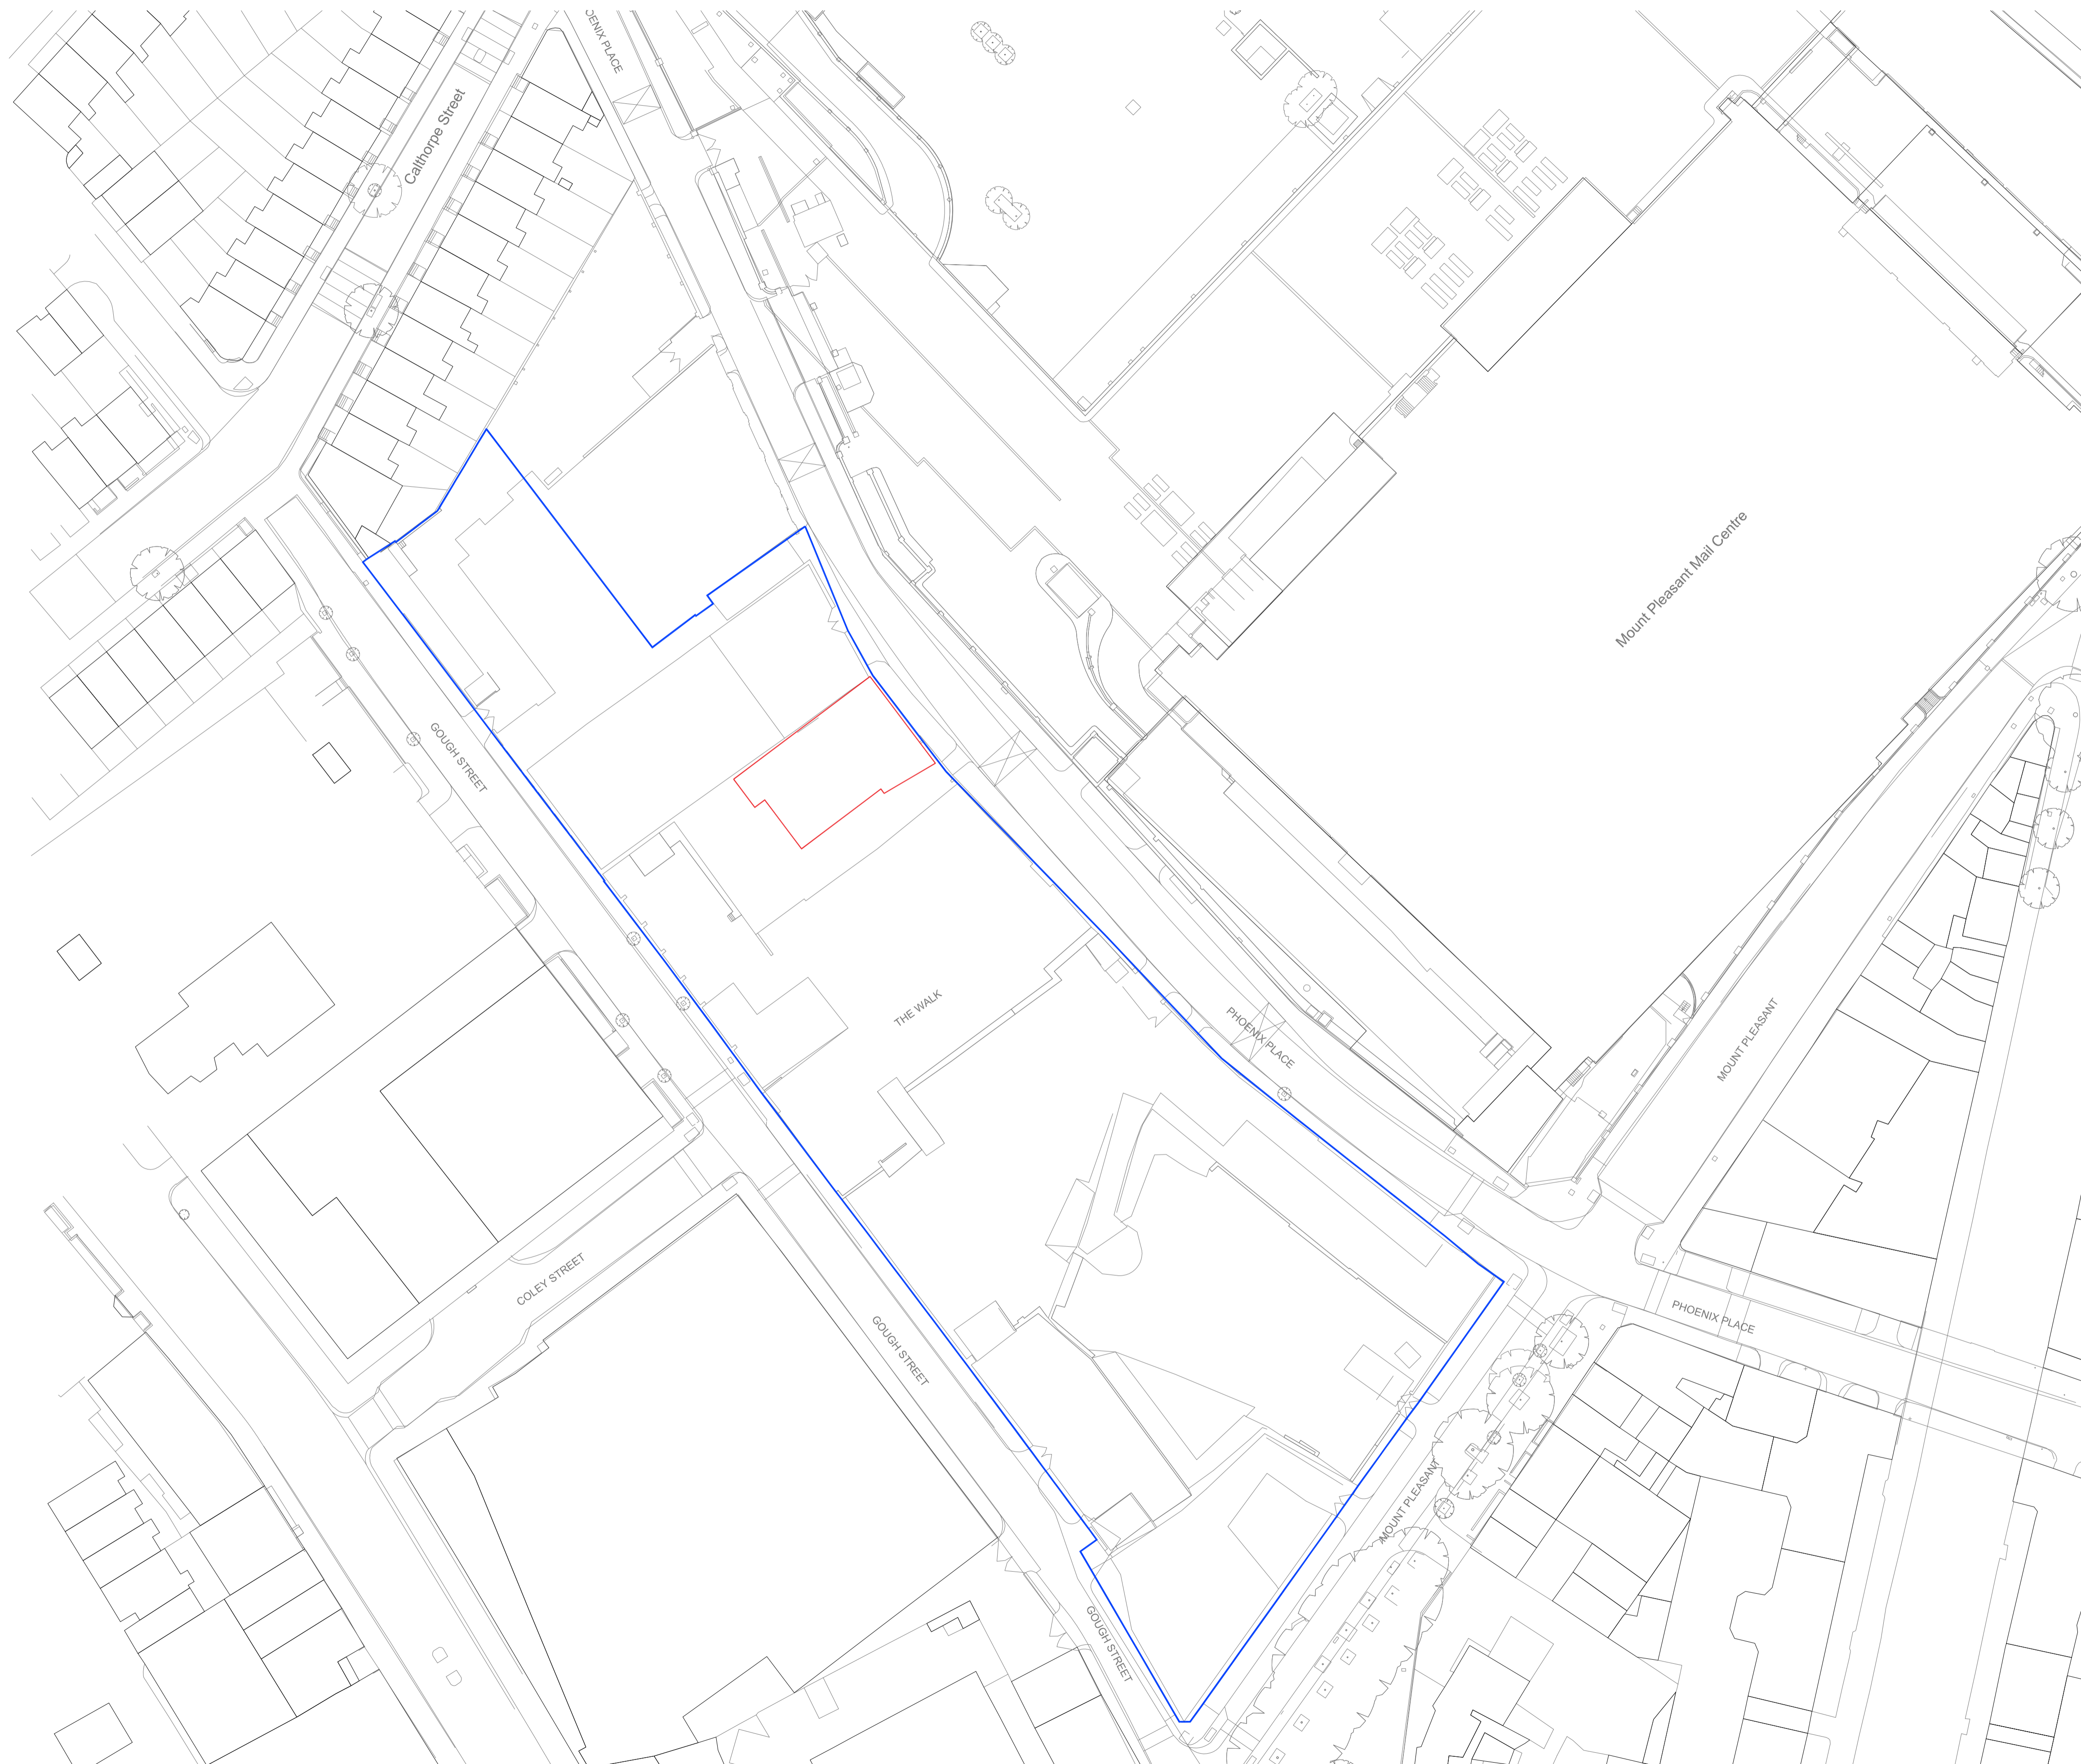

General Notes


The drawing is copyright of Darling Associates. This drawing shall not be scaled. All dimensions are in mm unless otherwise stated. All dimensions shall be checked on site prior to commencing the works and any discrepancies to be reported to Darling Associates. All works shall conform to the current edition of the building regulations and other statutory requirements. All materials and workmanship shall conform with the relevant British Standard specifications and codes of practice. If this drawing forms part of an application for planning permission, it shall not be used for any other purpose without the express permission of Darling Associates. This drawing may incorporate information from other professionals. Darling Associates cannot accept responsibility for the integrity and accuracy of such information. Any clarification and/or additions that are required appertaining to such information should be sought from the relevant profession or their appointment representative.

Drawings, specifications and schedules are to be read in conjunction with the following where applicable: Employer's Requirements documents, Agreements to Lease, Structural Engineer's drawings and specifications, Civil Engineer's drawings and specifications, Survey Drawings, Party Wall Boundary Awards, Other specialist design consultant's requirements as appointed by the Main Contractor, Other specialist design sub-contractor's requirements as appointed by the Main Contractor.

Key Plan



Notes

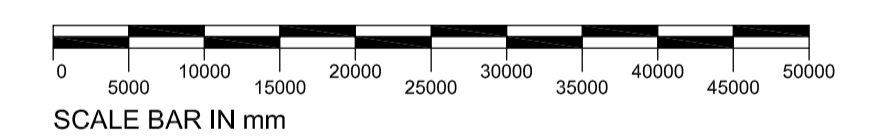

REV	NOTES	DATE	BY	AUTH

**DARLING ASSOCIATES**  
ARCHITECTS

1 Greencoat Row    mail@darlingassociates.net  
London SW1P 1PQ    www.darlingassociates.net  
UK    +44 20 7630 0500

DRAWING STATUS

**Planning**

TITLE

**Existing Site Plan**

PROJECT

Mount Pleasant Marketing Suite

SCALE AT A1:

1:500

SCALE AT A3:

1:1000

JOB NO.

17059

DRAWING

(01)-S-001

REV

-

© Darling Associates Ltd.




General Notes



The drawing is copyright of Darling Associates. This drawing shall not be scaled. All dimensions are in mm unless otherwise stated. All dimensions shall be checked on site prior to commencing the works and any discrepancies to be reported to Darling Associates. All works shall conform to the current edition of the building regulations and other statutory requirements. All materials and workmanship shall conform with the relevant British Standard specifications and codes of practice. If this drawing forms part of an application for planning permission, it shall not be used for any other purpose without the express permission of Darling Associates. This drawing may incorporate information from other professionals. Darling Associates cannot accept responsibility for the integrity and accuracy of such information. Any clarification and/or additions that are required appertaining to such information should be sought from the relevant profession or their appointment representatives.

Drawings, specifications and schedules are to be read in conjunction with the following where applicable: Employer's Requirements documents, Agreements to Lease, Structural Engineer's drawings and specifications, Civil Engineer's drawings and specifications, Survey Drawings, Party Wall Boundary Awards. Other specialist design consultant's requirements as appointed by the Main Contractor. Other specialist design sub-contractor's requirements as appointed by the Main Contractor.

Key Plan

 

Notes

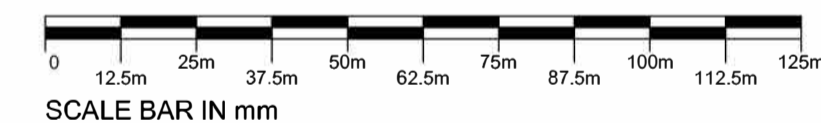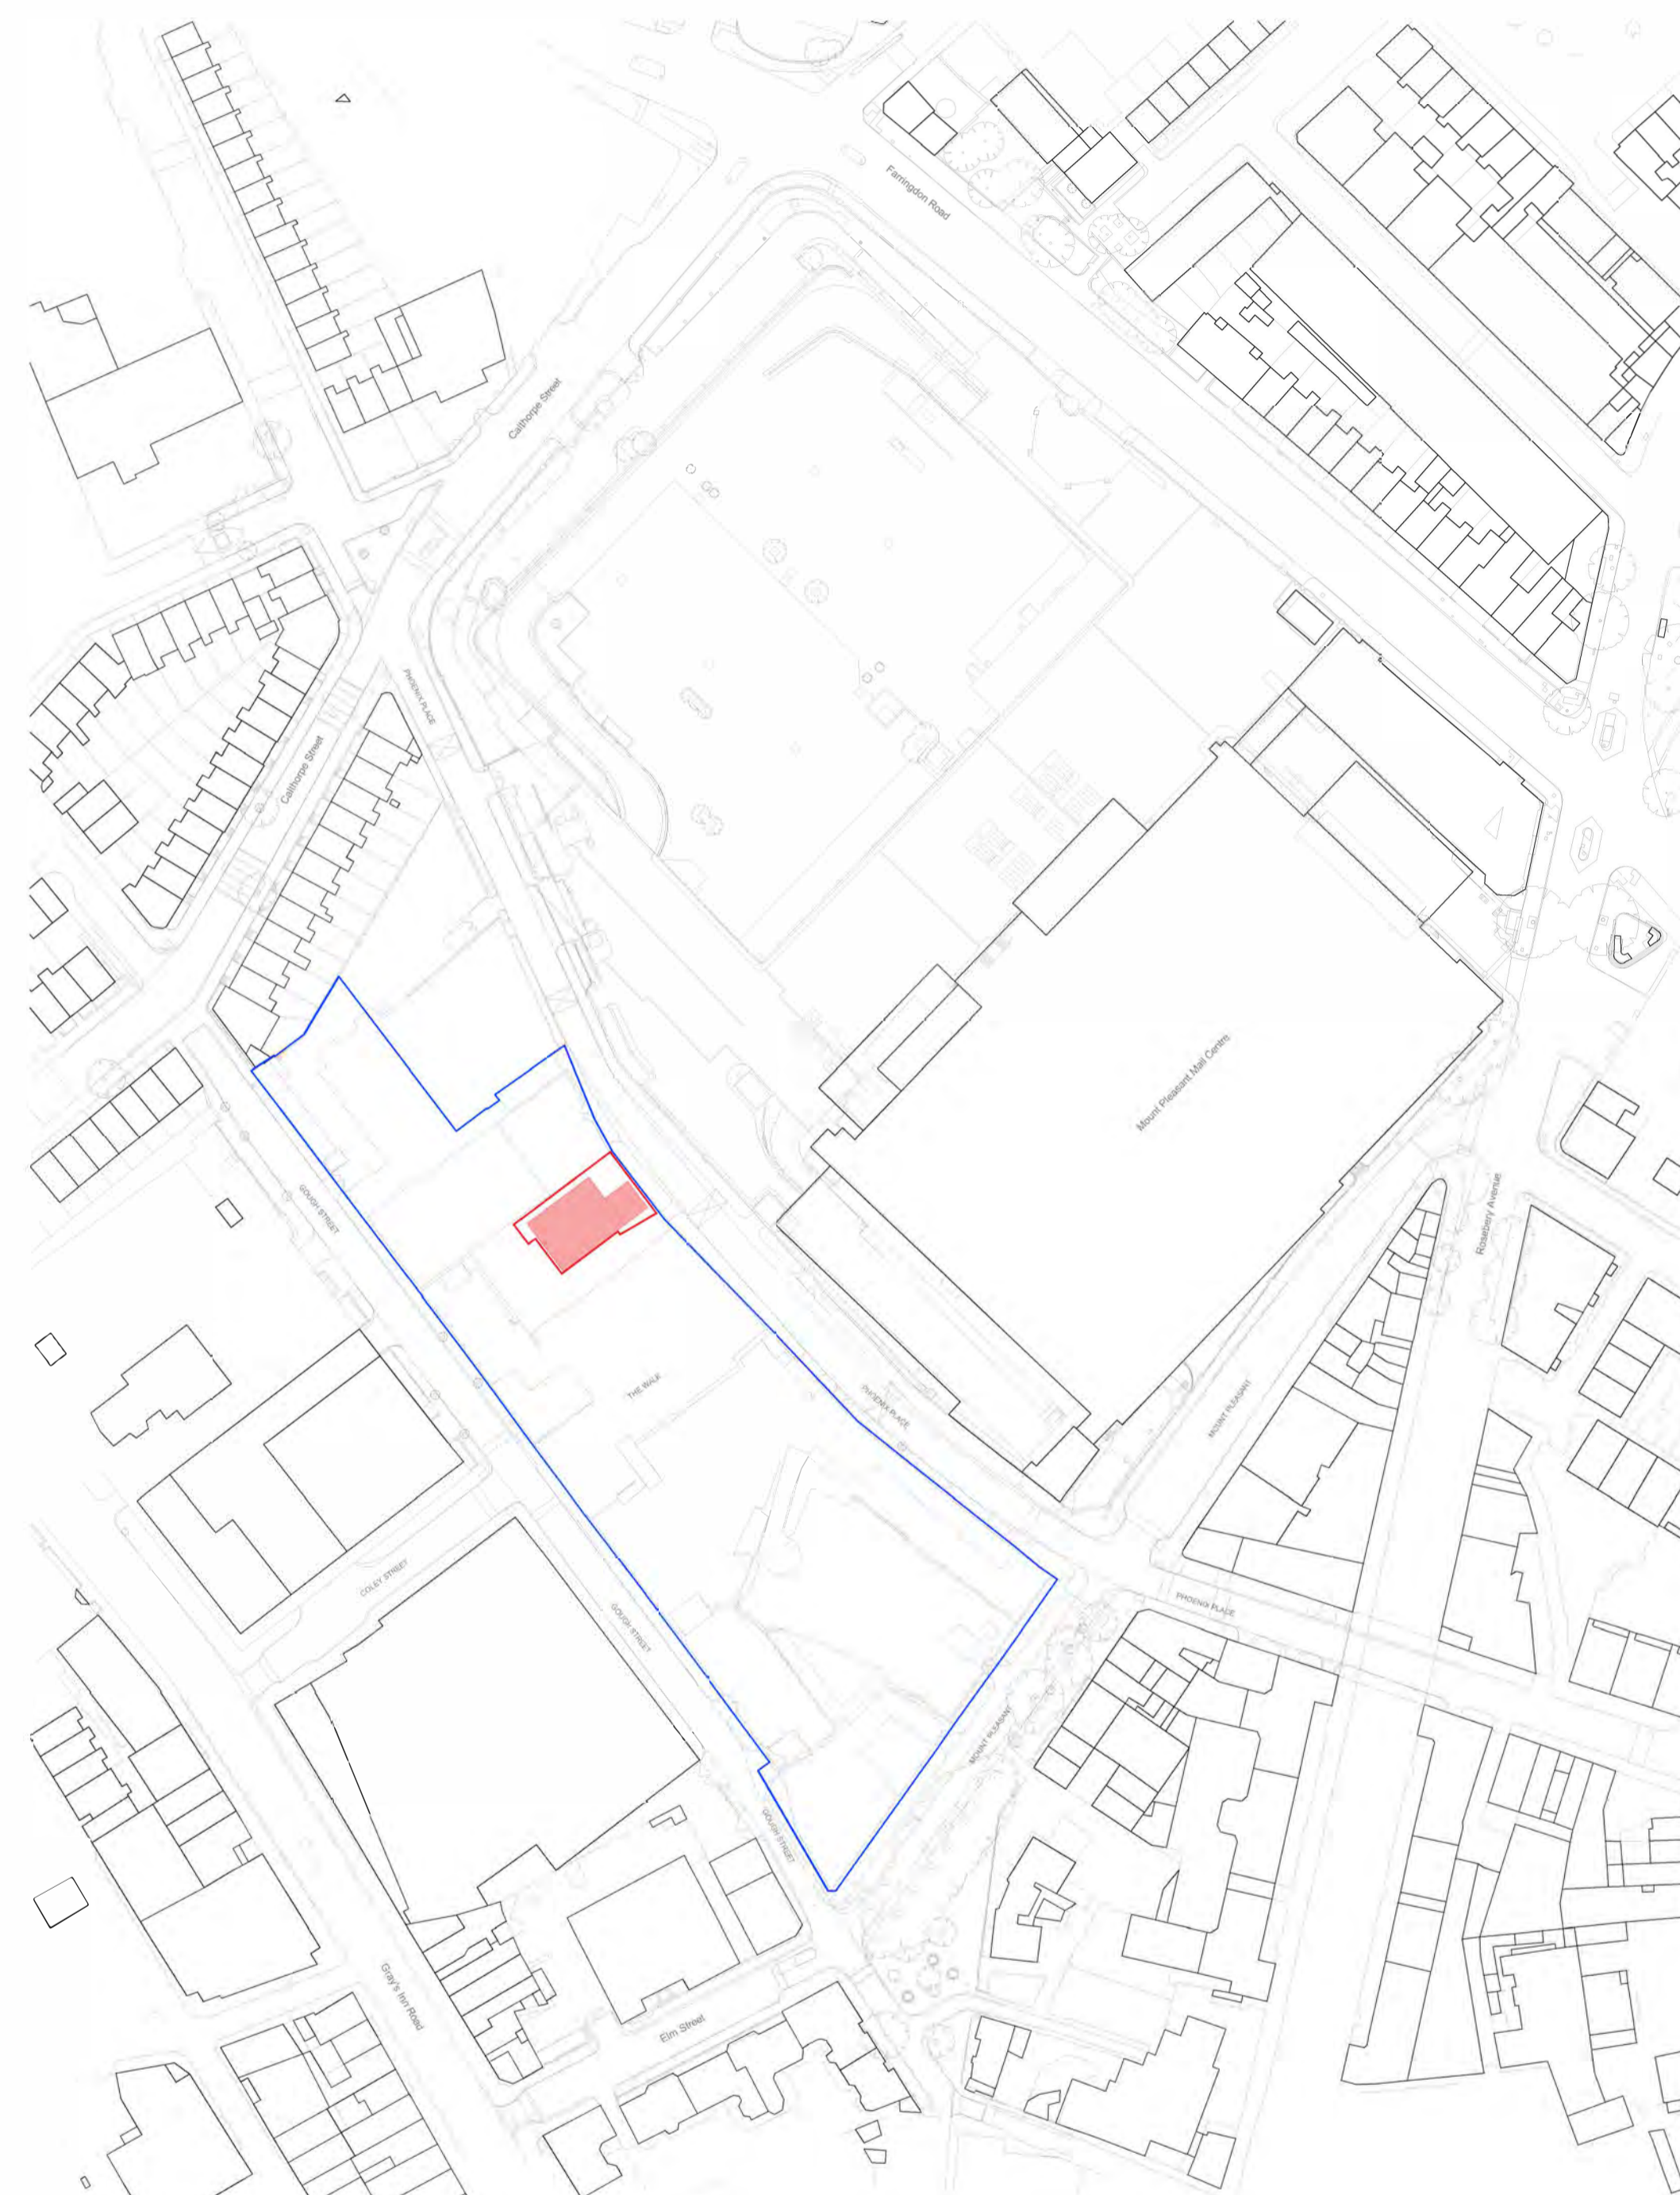

REV	NOTES	DATE	BY	AUTH

DARLING ASSOCIATES ARCHITECTS

1 Greencoat Row London SW1P 1PQ UK  
mail@darlingassociates.net www.darlingassociates.net +44 20 7630 0500

DRAWING STATUS

Planning

TITLE

Proposed Site Location Plan

PROJECT

Mount Pleasant Marketing Suite

SCALE AT A1:

1:1250

SCALE AT A3:

1:2500

JOB NO.



17059

DRAWING

(03)-S-000

REV

-

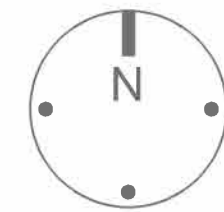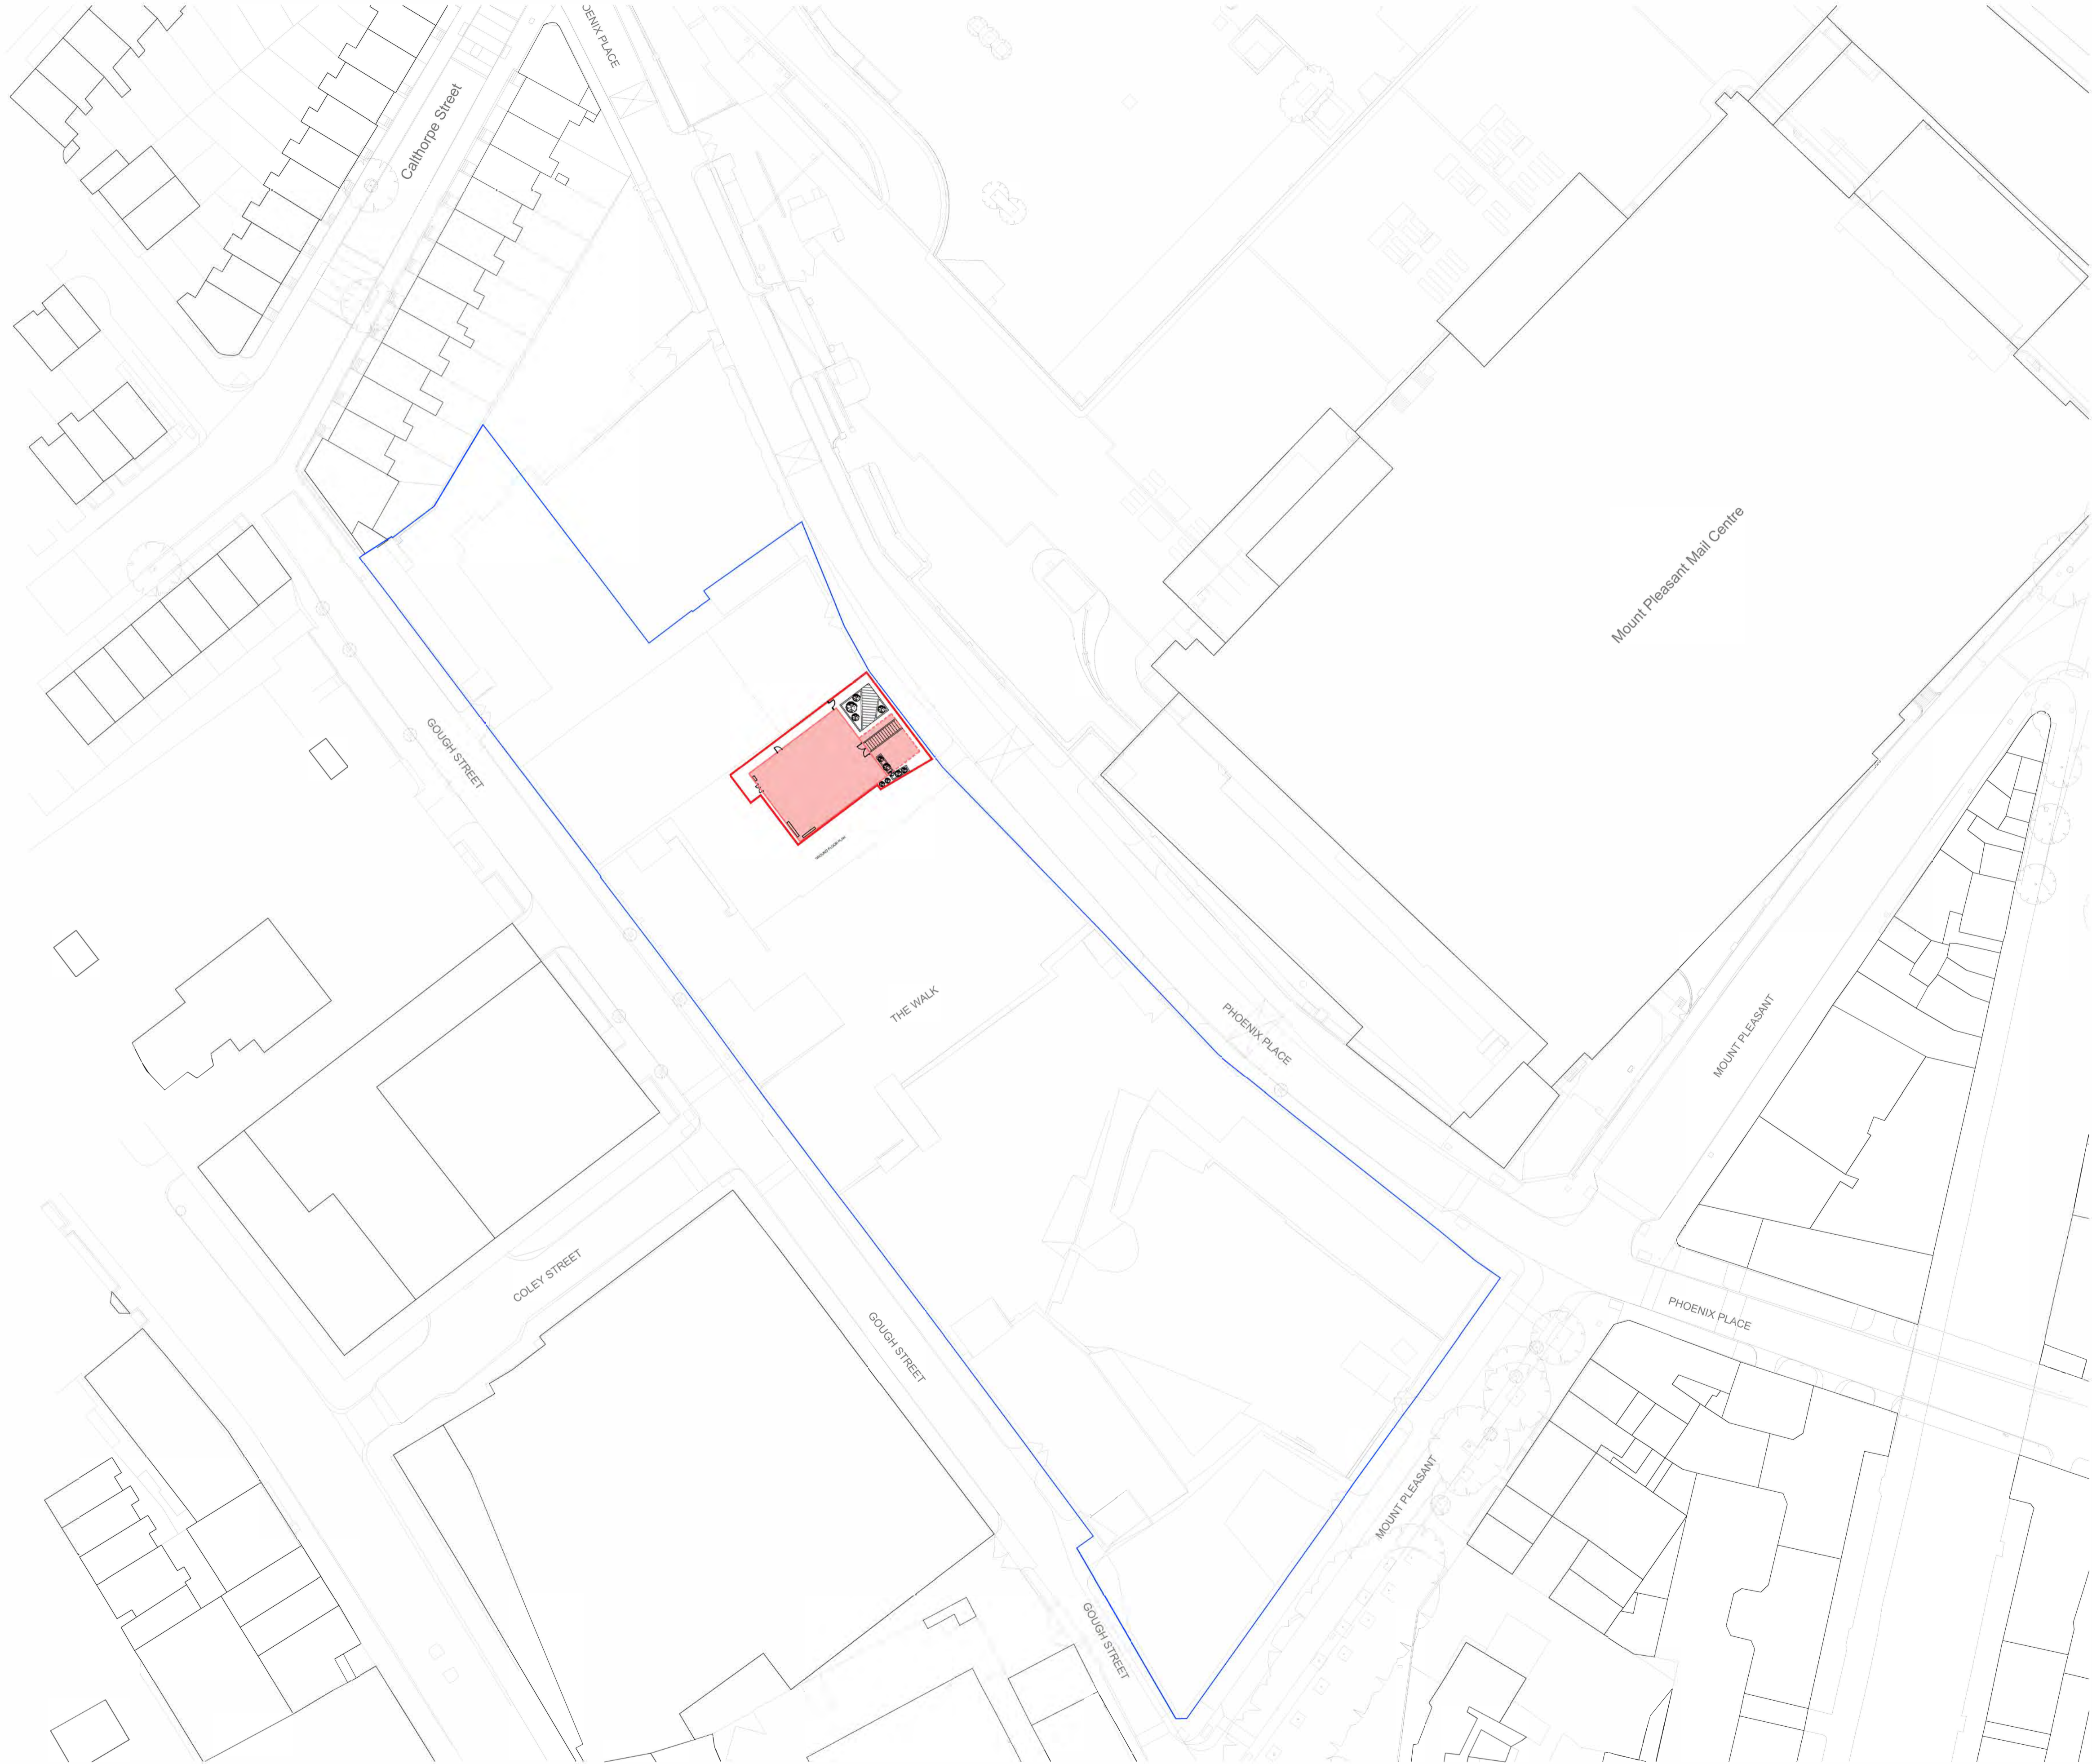

General Notes


The drawing is copyright of Darling Associates. This drawing shall not be scaled. All dimensions are in mm unless otherwise stated. All dimensions shall be checked on site prior to commencing the works and any discrepancies to be reported to Darling Associates. All works shall conform to the current edition of the building regulations and other statutory requirements. All materials and workmanship shall conform with the relevant British Standard specifications and codes of practice. If this drawing forms part of an application for planning permission, it shall not be used for any other purpose without the express permission of Darling Associates. This drawing may incorporate information from other professionals. Darling Associates cannot accept responsibility for the integrity and accuracy of such information. Any clarification and/or additions that are required appertaining to such information should be sought from the relevant profession or their appointment representative.

Drawings, specifications and schedules are to be read in conjunction with the following where applicable: Employer's Requirements documents, Agreements to Lease, Structural Engineer's drawings and specifications, Civil Engineer's drawings and specifications, Survey Drawings, Party Wall Boundary Awards. Other specialist design consultant's requirements as appointed by the Main Contractor. Other specialist design sub-contractor's requirements as appointed by the Main Contractor.

Key Plan



Notes

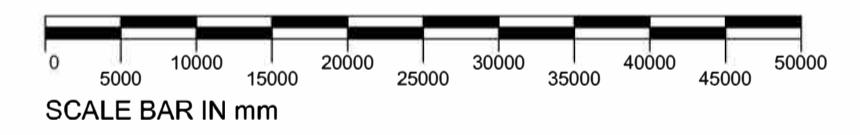


REV	NOTES	DATE	BY	AUTH
-----	-------	------	----	------

**DARLING ASSOCIATES**  
ARCHITECTS

1 Greencoat Row London SW1P 1PQ UK  
 mail@darlingassociates.net  
 www.darlingassociates.net  
 +44 20 7630 0500

DRAWING STATUS

TITLE		
<b>Proposed Site Plan</b>		
PROJECT		
Mount Pleasant Marketing Suite		
SCALE AT A1:	SCALE AT A3:	
1:500	1:1000	
JOB NO.	DRAWING	REV
17059	(03)-S-001	-

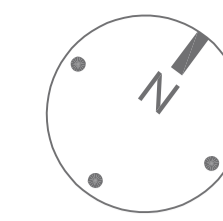

### General Notes


The drawing is copyright of Darling Associates. This drawing shall not be scaled. All dimensions are in mm unless otherwise stated. All dimensions shall be checked on site prior to commencing the works and any discrepancies to be reported to Darling Associates. All works shall conform to the current edition of the building regulations and other statutory requirements. All materials and workmanship shall conform with the relevant British Standard specifications and codes of practice. If this drawing forms part of an application for planning permission, it shall not be used for any other purpose without the express permission of Darling Associates. This drawing may incorporate information from other professionals. Darling Associates cannot accept responsibility for the integrity and accuracy of such information. Any clarification and/or additions that are required appertaining to such information should be sought from the relevant profession or their appointment representative.

Drawings, specifications and schedules are to be read in conjunction with the following where applicable: Employer's Requirements documents, Agreements to Lease, Structural Engineer's drawings and specifications, Civil Engineer's drawings and specifications, Survey Drawings, Party Wall Boundary Awards, Other specialist design consultant's requirements as appointed by the Main Contractor, Other specialist design sub-contractor's requirements as appointed by the Main Contractor.

### Key Plan



### Notes

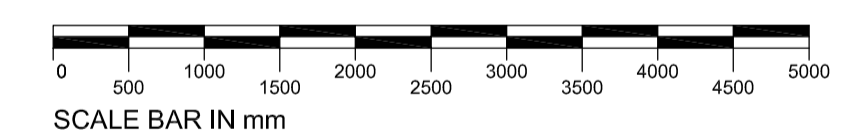

REV	NOTES	DATE	BY	AUTH

## DARLING ASSOCIATES ARCHITECTS

1 Greencoat Row London SW1P 1PQ UK  
mail@darlingassociates.net www.darlingassociates.net +44 20 7630 0500

### DRAWING STATUS

**Planning**

### TITLE

**Ground Floor Plan**

### PROJECT

Mount Pleasant Marketing Suite

### SCALE AT A1:

1:50

### SCALE AT A3:

1:100

### JOB NO.

17059


### DRAWING

(03)-P-00G

### REV


-

© Darling Associates Ltd.

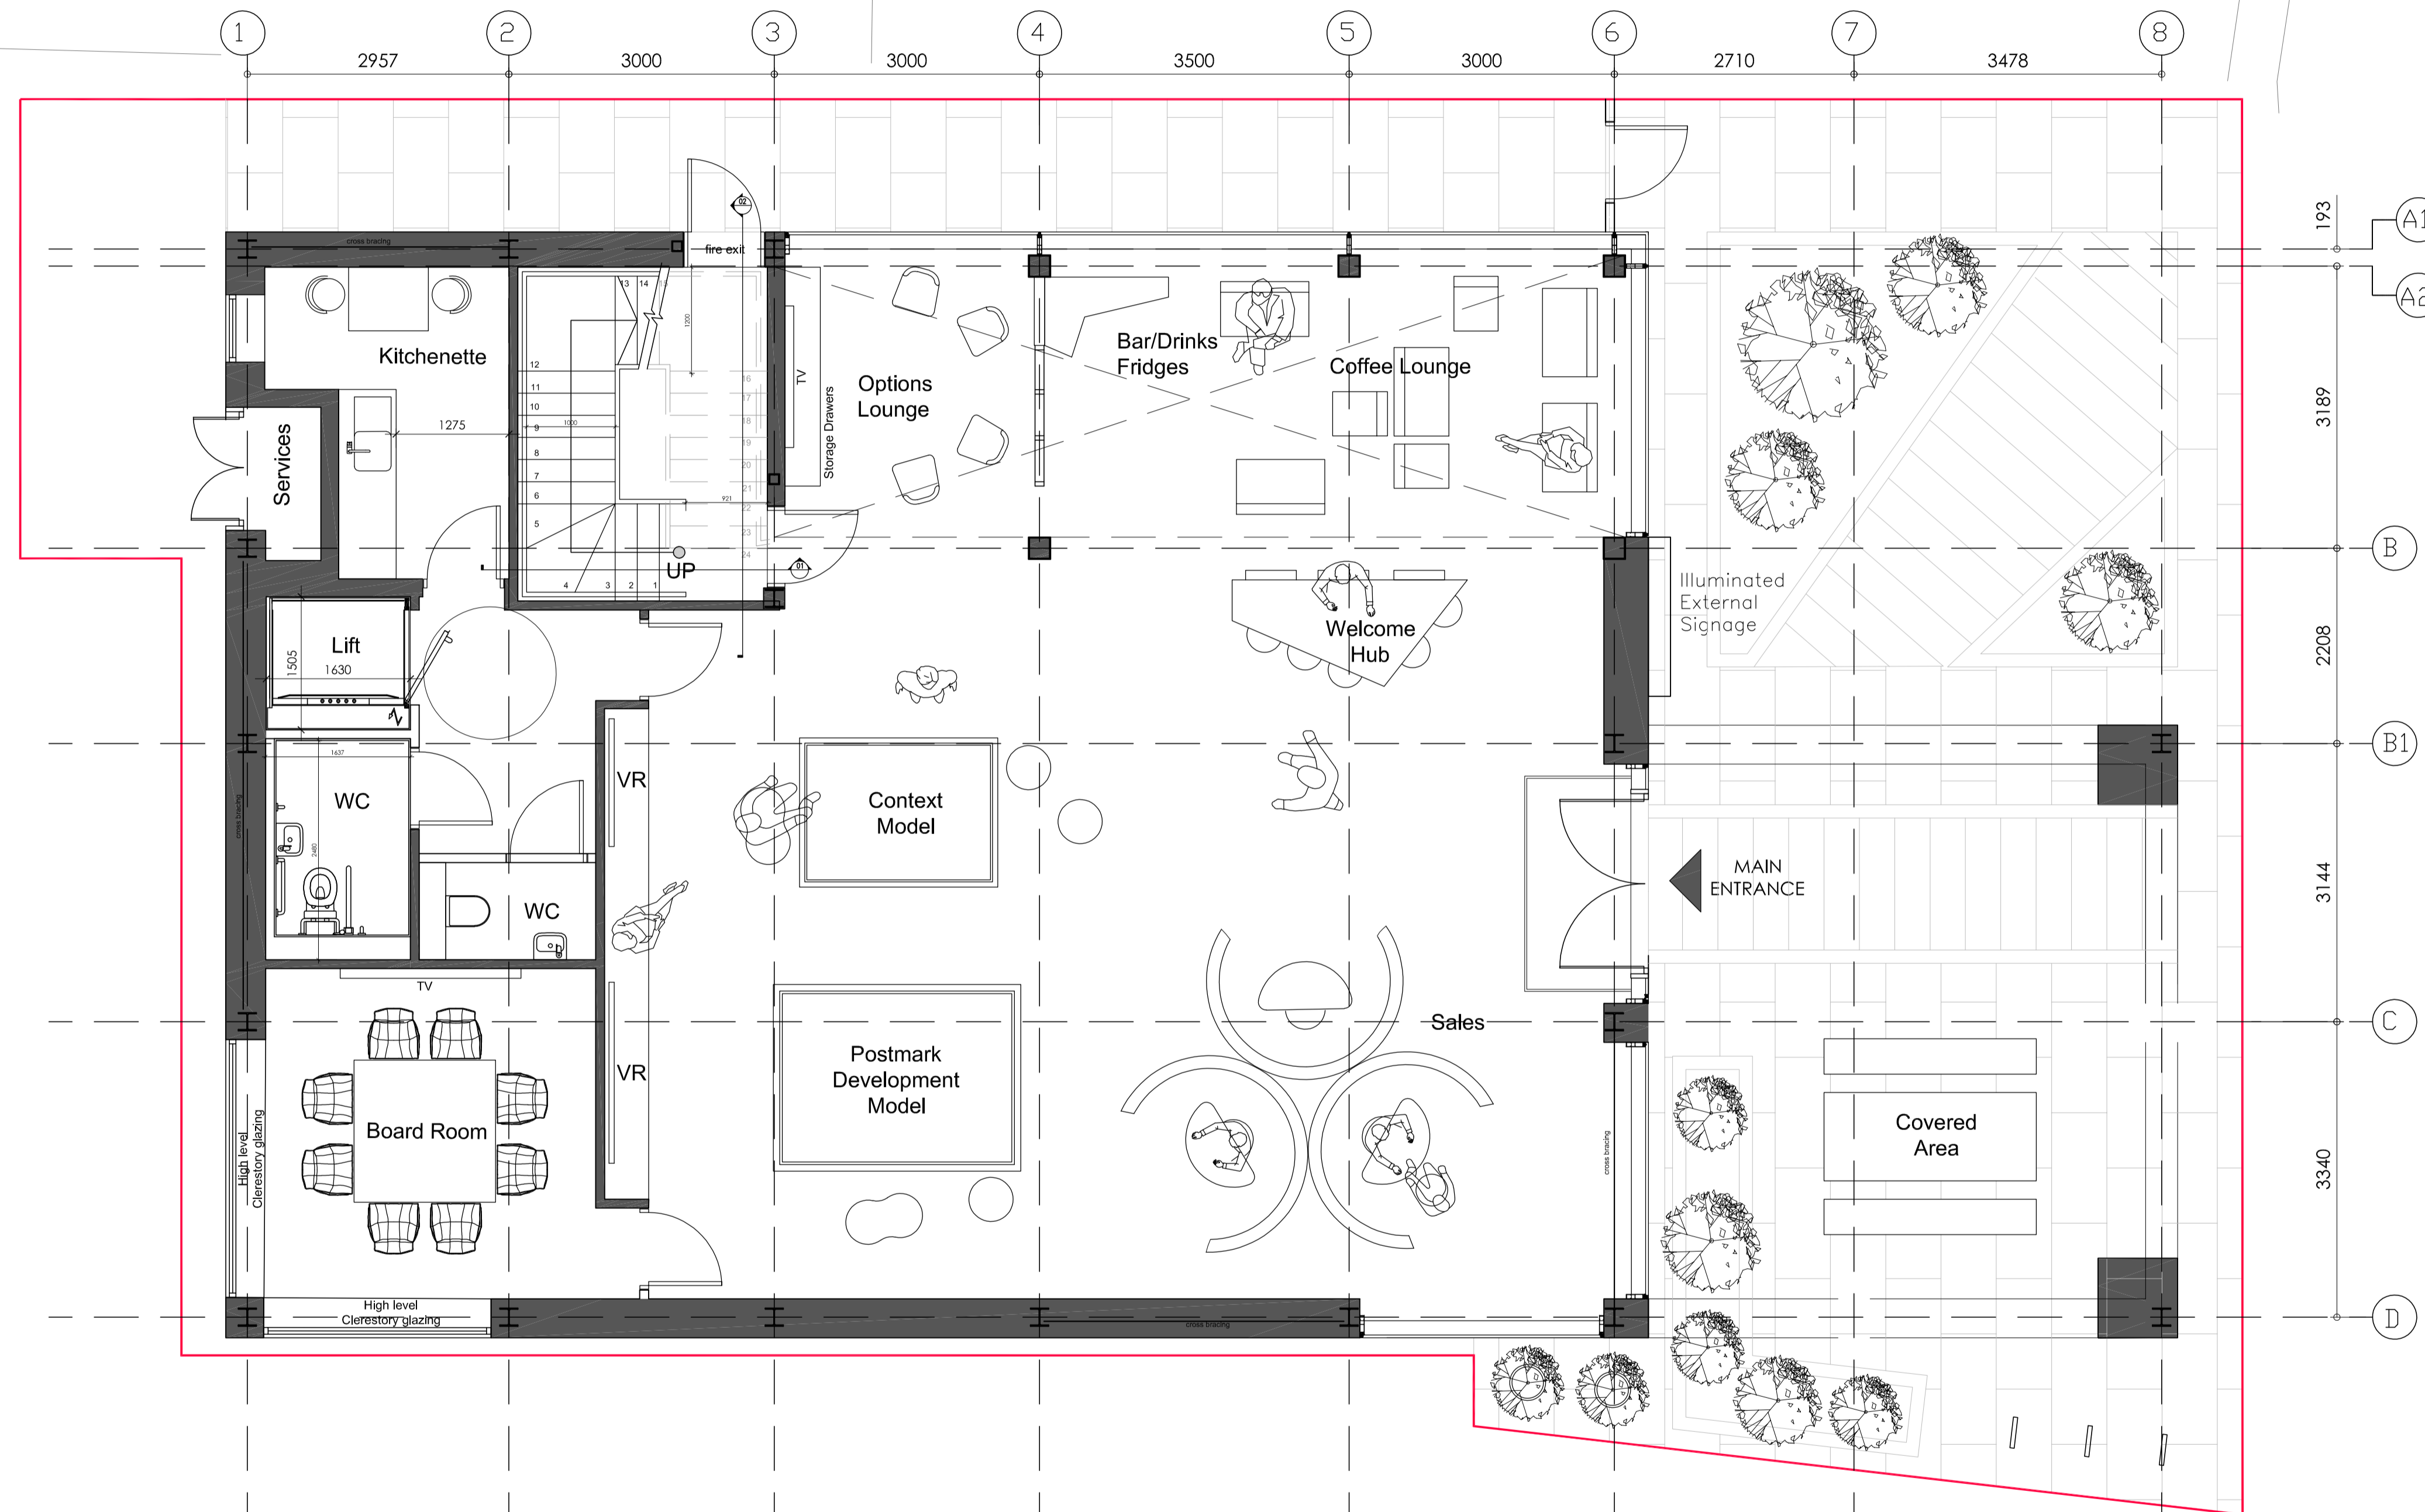

GIA: 184 SQ.M.  
**GROUND FLOOR PLAN**

RED LINE SITE AREA: 352 SQ.M./ 0.0352 Ha

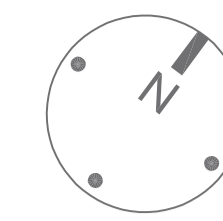

### General Notes


The drawing is copyright of Darling Associates. This drawing shall not be scaled. All dimensions are in mm unless otherwise stated. All dimensions shall be checked on site prior to commencing the works and any discrepancies to be reported to Darling Associates. All works shall conform to the current edition of the building regulations and other statutory requirements. All materials and workmanship shall conform with the relevant British Standard specifications and codes of practice. If this drawing forms part of an application for planning permission, it shall not be used for any other purpose without the express permission of Darling Associates. This drawing may incorporate information from other professionals. Darling Associates cannot accept responsibility for the integrity and accuracy of such information. Any clarification and/or additions that are required appertaining to such information should be sought from the relevant profession or their appointment representative.

Drawings, specifications and schedules are to be read in conjunction with the following where applicable: Employer's Requirements documents, Agreements to Lease, Structural Engineer's drawings and specifications, Civil Engineer's drawings and specifications, Survey Drawings, Party Wall Boundary Awards, Other specialist design consultant's requirements as appointed by the Main Contractor, Other specialist design sub-contractor's requirements as appointed by the Main Contractor.


### Key Plan



### Notes

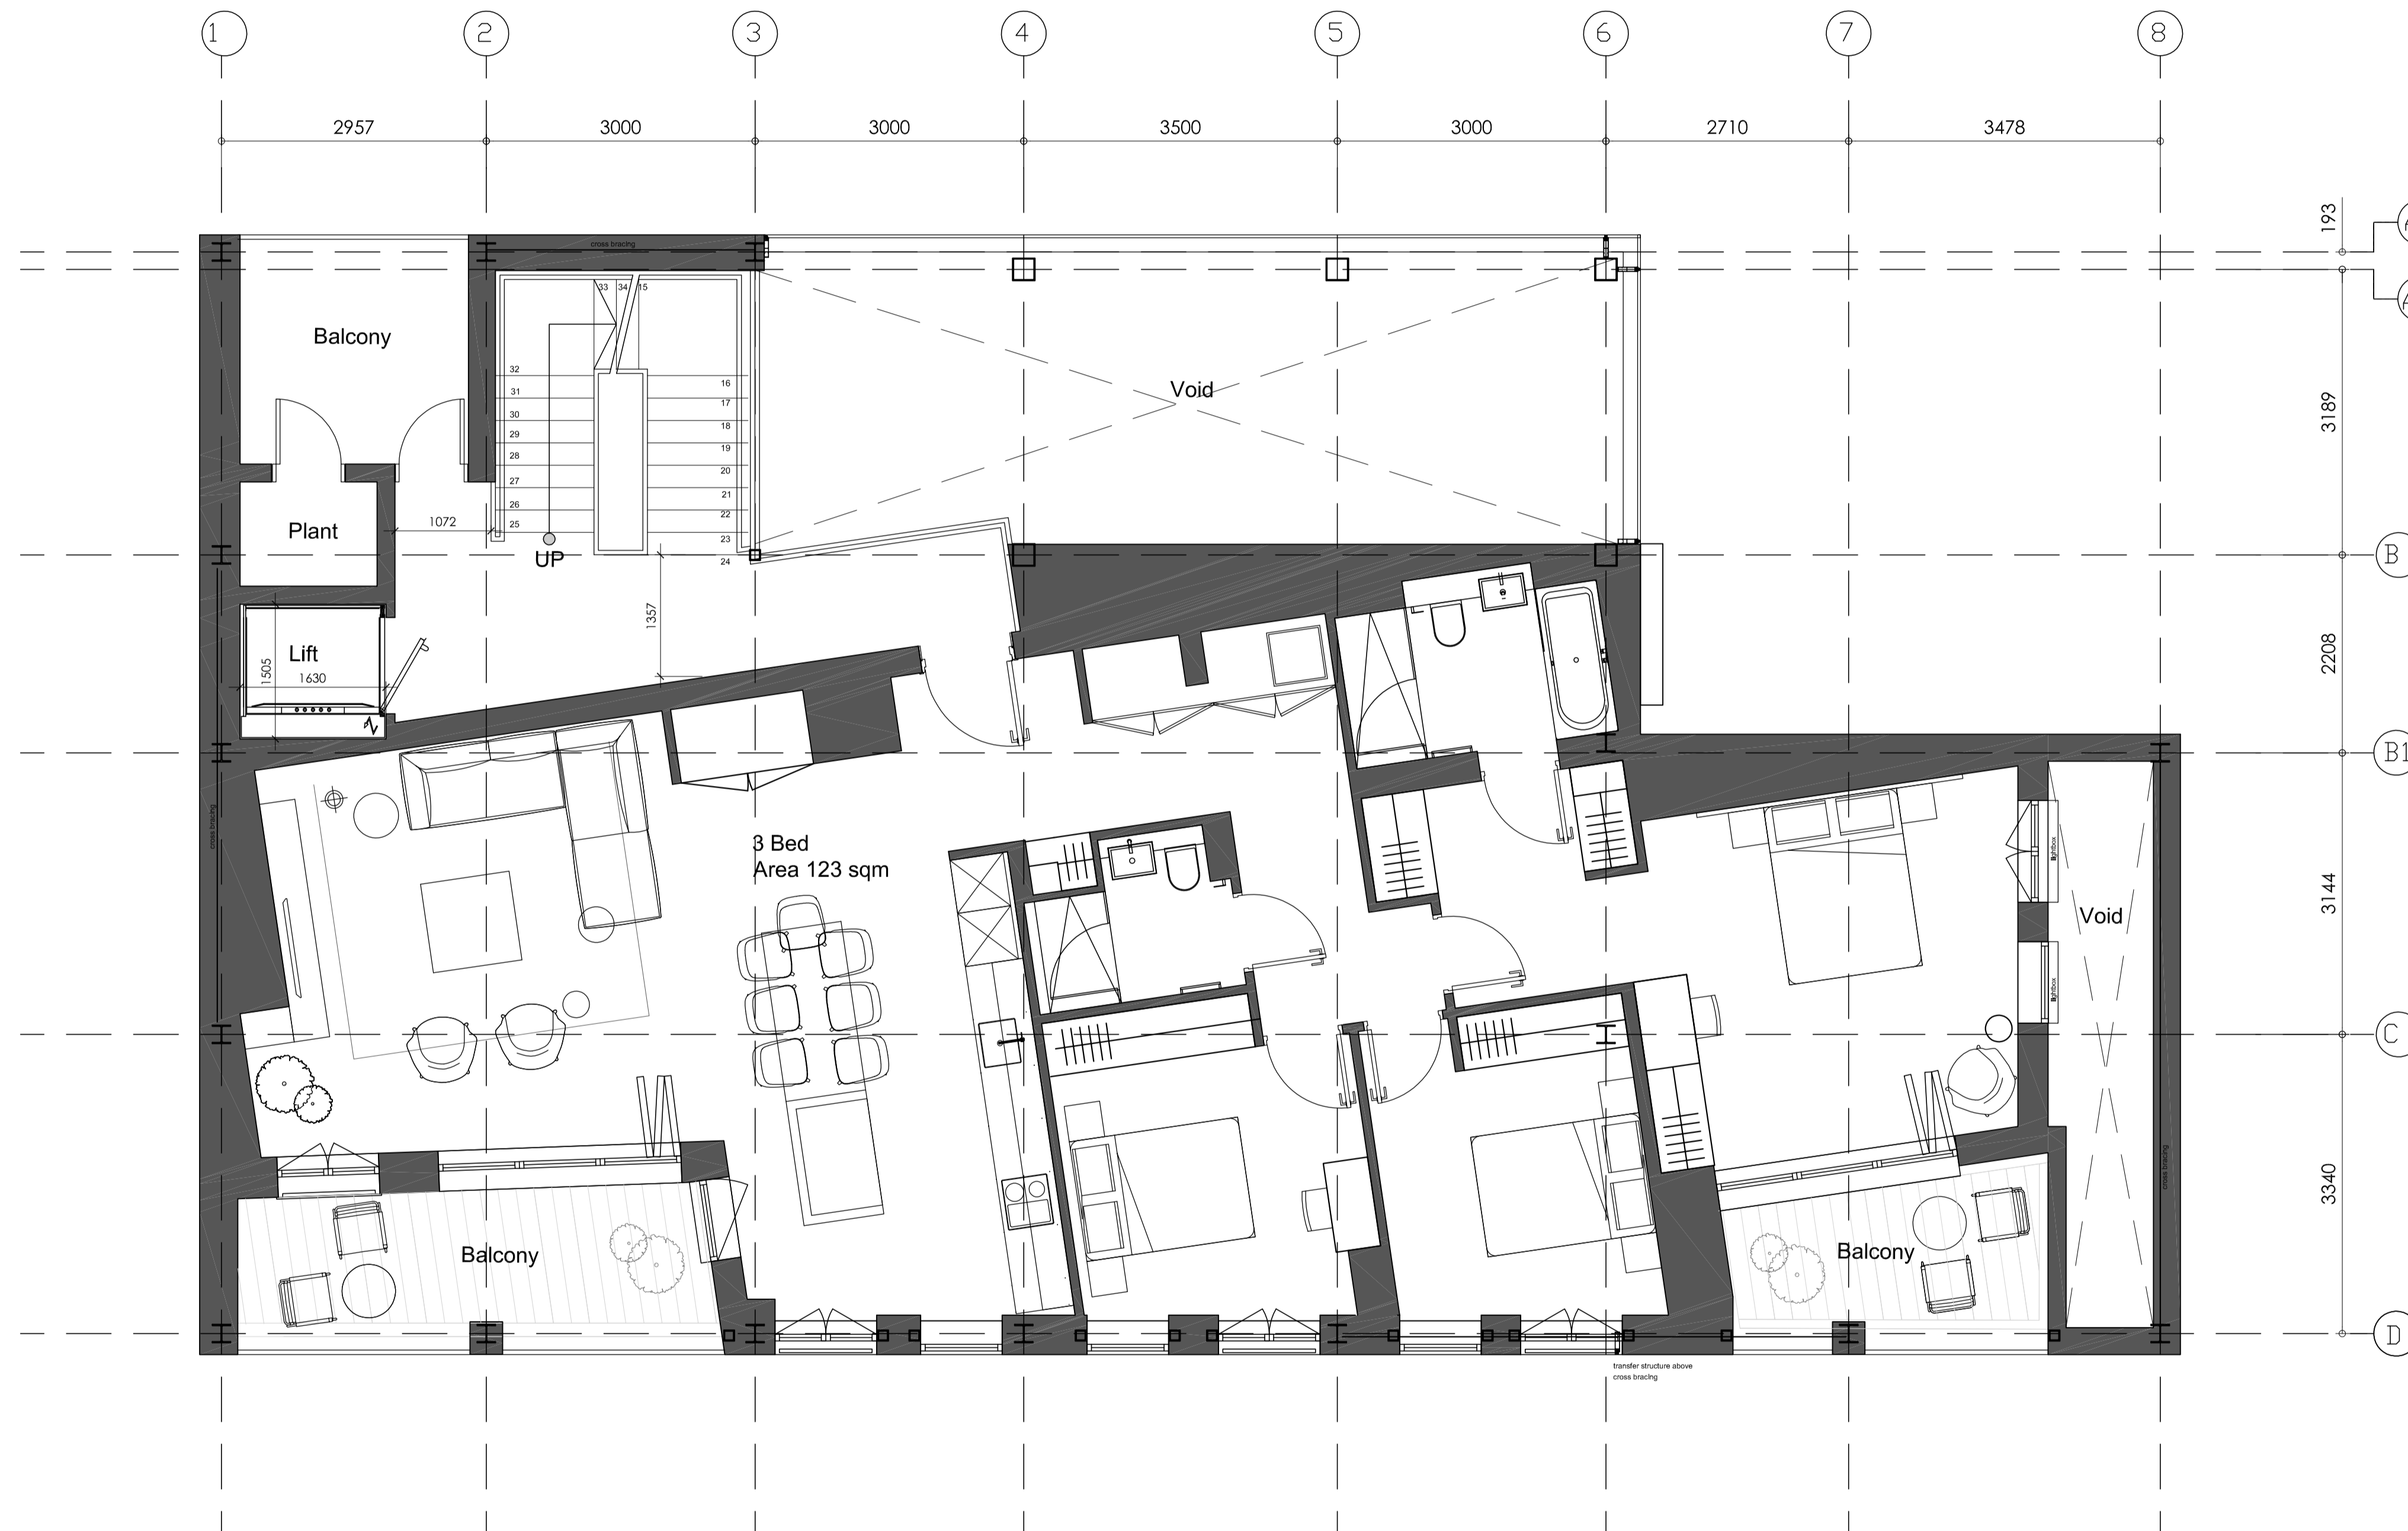

GIA: 165 SQ.M.  
(INCLUDES BALCONIES - EXCLUDES VOIDS)  
**FIRST FLOOR PLAN**

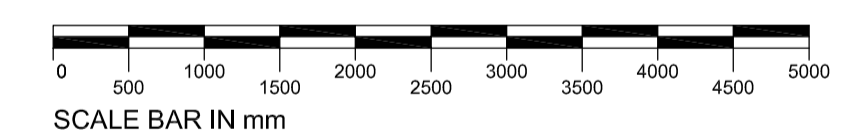

REV	NOTES	DATE	BY	AUTH

## DARLING ASSOCIATES ARCHITECTS

1 Greencoat Row London SW1P 1PQ UK  
 mail@darlingassociates.net  
 www.darlingassociates.net  
 +44 20 7630 0500

### DRAWING STATUS

**Planning**

### TITLE

**First Floor Plan**

### PROJECT

Mount Pleasant Marketing Suite

### SCALE AT A1:

1:50

### SCALE AT A3:

1:100

### JOB NO.

17059


### DRAWING

(03)-P-001

### REV

-

© Darling Associates Ltd.

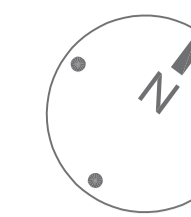


### General Notes



The drawing is copyright of Darling Associates. This drawing shall not be scaled. All dimensions are in mm unless otherwise stated. All dimensions shall be checked on site prior to commencing the works and any discrepancies to be reported to Darling Associates. All works shall conform to the current edition of the building regulations and other statutory requirements. All materials and workmanship shall conform with the relevant British Standard specifications and codes of practice. If this drawing forms part of an application for planning permission, it shall not be used for any other purpose without the express permission of Darling Associates. This drawing may incorporate information from other professionals. Darling Associates cannot accept responsibility for the integrity and accuracy of such information. Any clarification and/or additions that are required appertaining to such information should be sought from the relevant profession or their appointment representative.

Drawings, specifications and schedules are to be read in conjunction with the following where applicable: Employer's Requirements documents, Agreements to Lease, Structural Engineer's drawings and specifications, Civil Engineer's drawings and specifications, Survey Drawings, Party Wall Boundary Awards, Other specialist design consultant's requirements as appointed by the Main Contractor, Other specialist design sub-contractor's requirements as appointed by the Main Contractor.

### Key Plan

 

### Notes

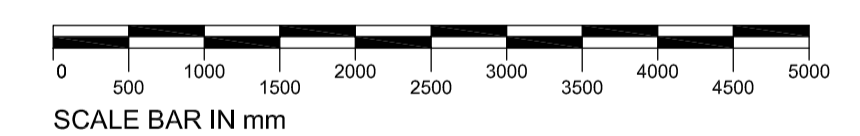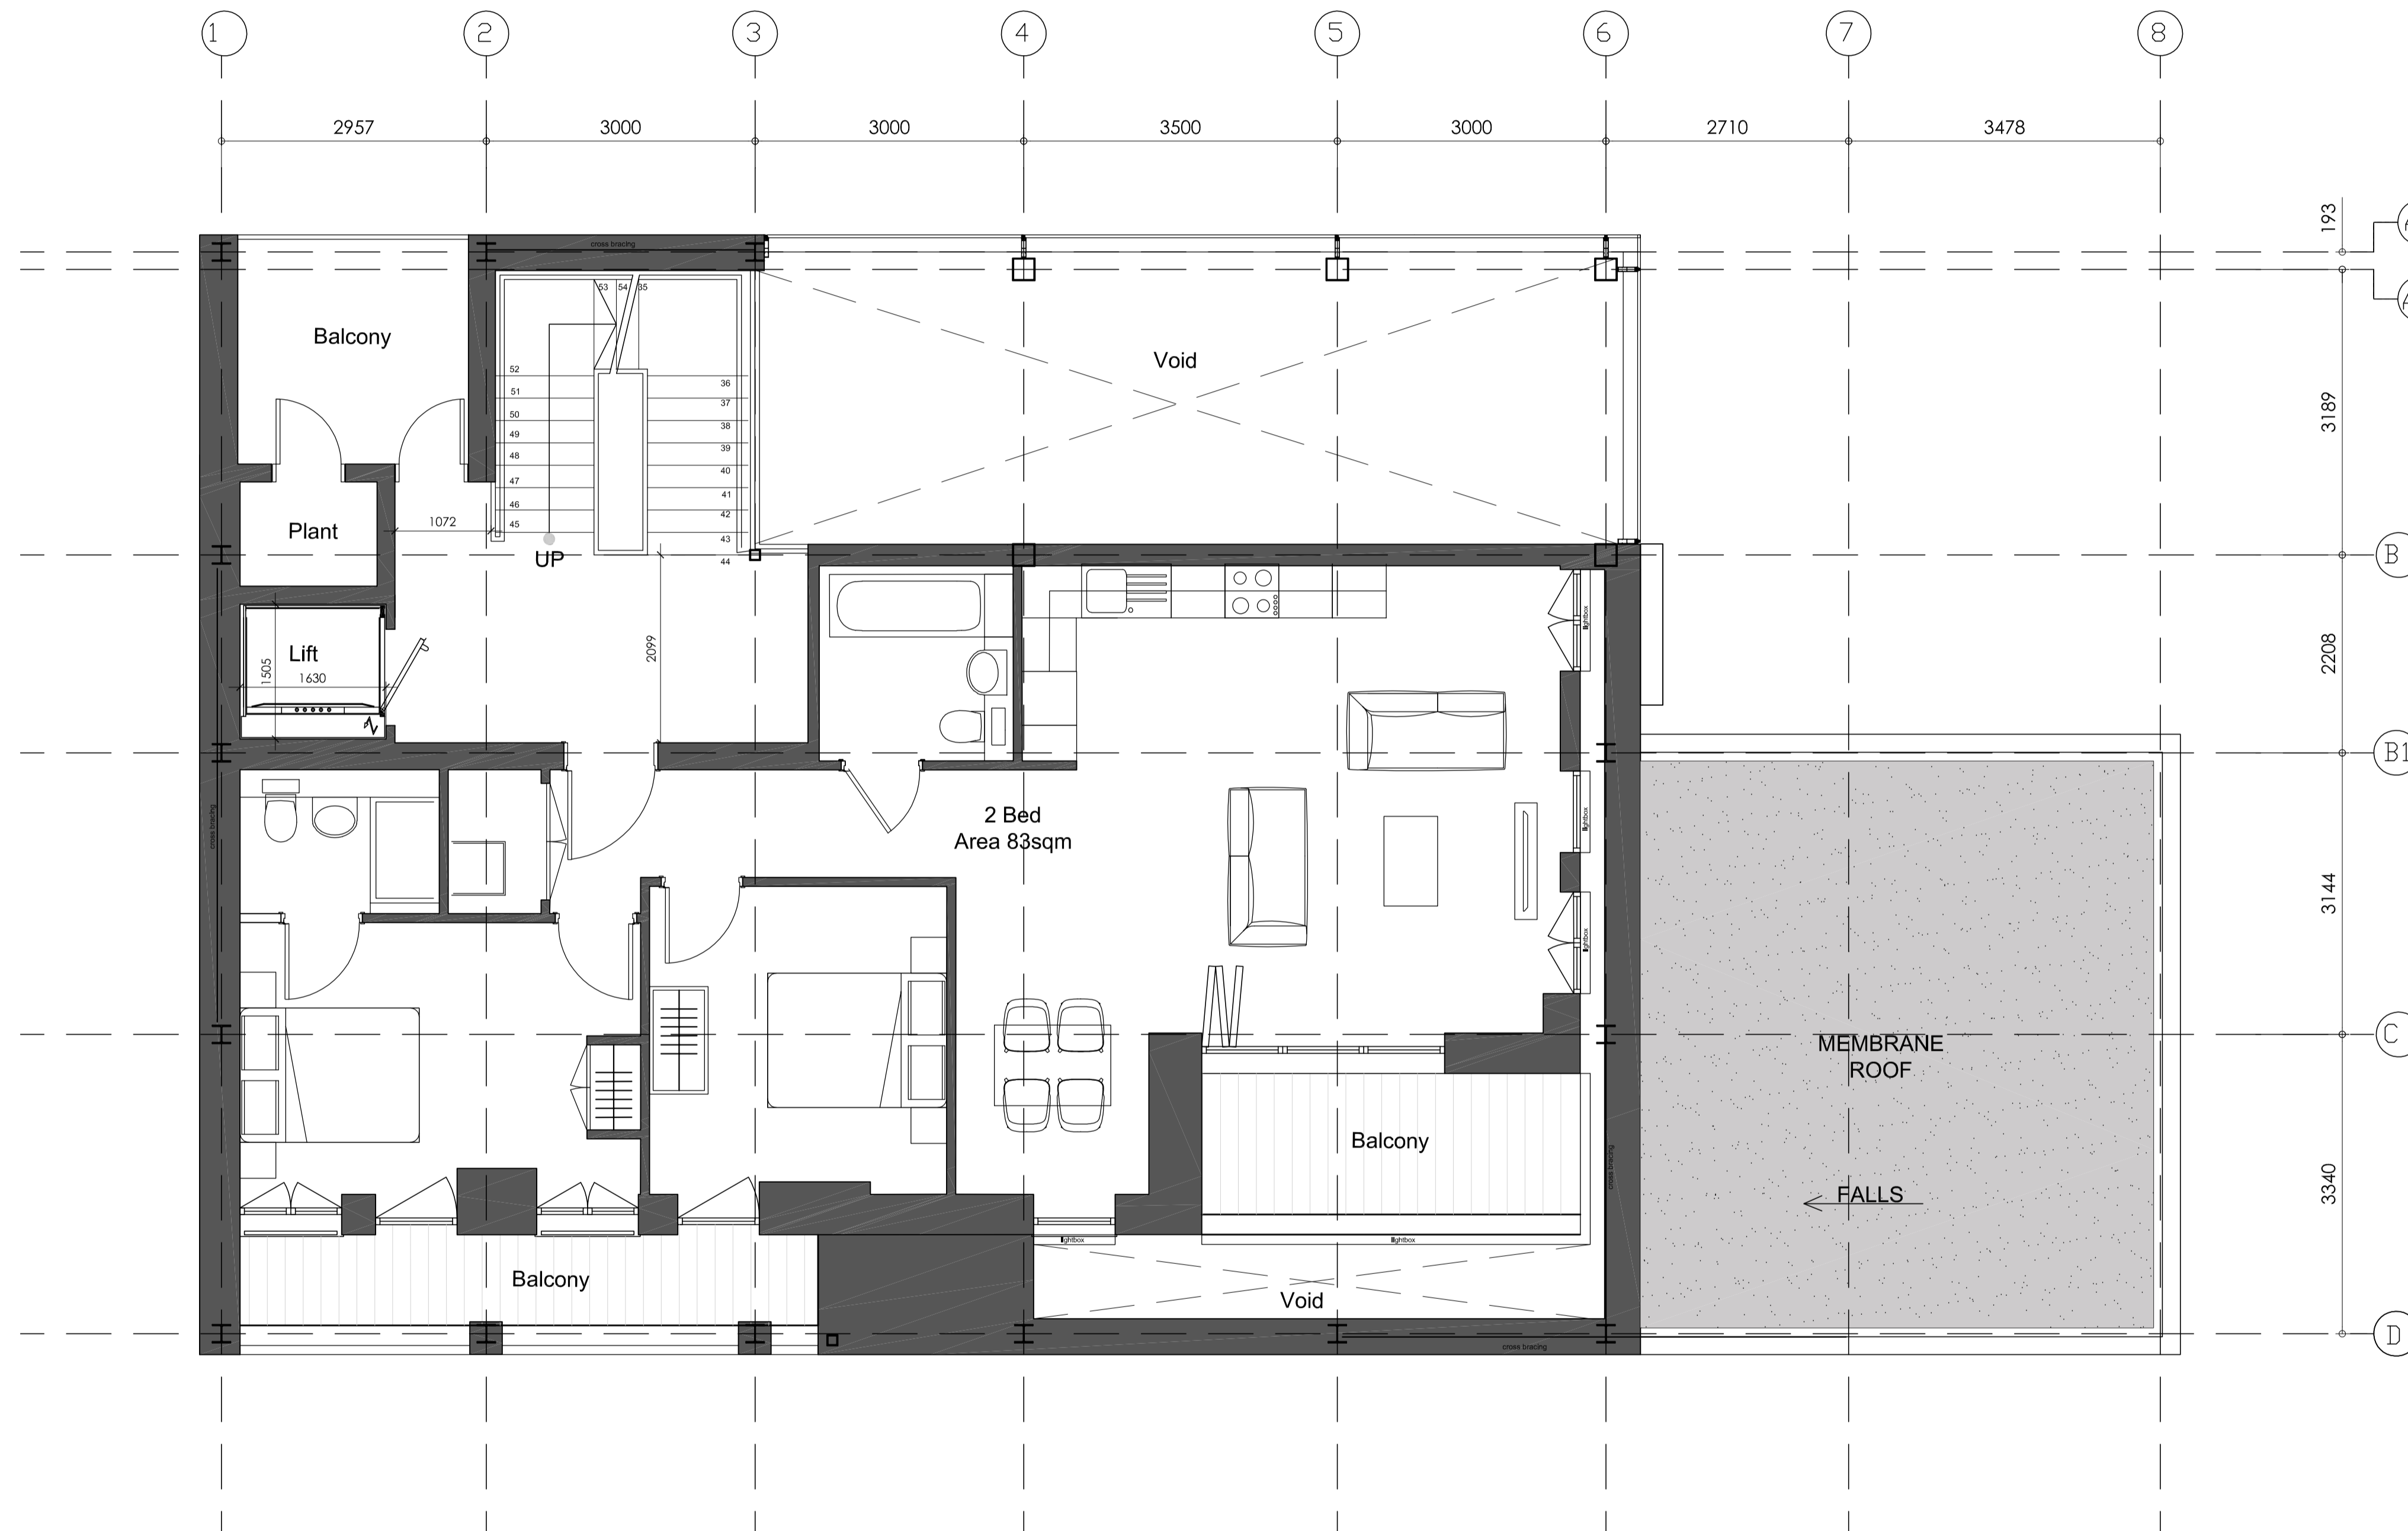

REV	NOTES	DATE	BY	AUTH

## DARLING ASSOCIATES ARCHITECTS

1 Greencoat Row London SW1P 1PQ UK  
mail@darlingassociates.net www.darlingassociates.net +44 20 7630 0500

### DRAWING STATUS

**Planning**

### TITLE

**Second Floor Plan**

### PROJECT

Mount Pleasant Marketing Suite

### SCALE AT A1:

1:50

### SCALE AT A3:

1:100

### JOB NO.

17059

### DRAWING

(03)-P-002


### REV

-

GIA: 125 SQ.M.  
(INCLUDES BALCONIES - EXCLUDES VOIDS)

## SECOND FLOOR PLAN



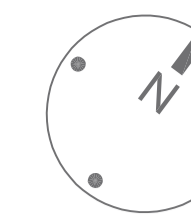

### General Notes



The drawing is copyright of Darling Associates. This drawing shall not be scaled. All dimensions are in mm unless otherwise stated. All dimensions shall be checked on site prior to commencing the works and any discrepancies to be reported to Darling Associates. All works shall conform to the current edition of the building regulations and other statutory requirements. All materials and workmanship shall conform with the relevant British Standard specifications and codes of practice. If this drawing forms part of an application for planning permission, it shall not be used for any other purpose without the express permission of Darling Associates. This drawing may incorporate information from other professionals. Darling Associates cannot accept responsibility for the integrity and accuracy of such information. Any clarification and/or additions that are required appertaining to such information should be sought from the relevant profession or their appointment representative.

Drawings, specifications and schedules are to be read in conjunction with the following where applicable: Employer's Requirements documents, Agreements to Lease, Structural Engineer's drawings and specifications, Civil Engineer's drawings and specifications, Survey Drawings, Party Wall Boundary Awards, Other specialist design consultant's requirements as appointed by the Main Contractor, Other specialist design sub-contractor's requirements as appointed by the Main Contractor.

### Key Plan



### Notes

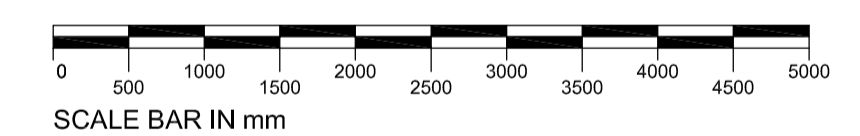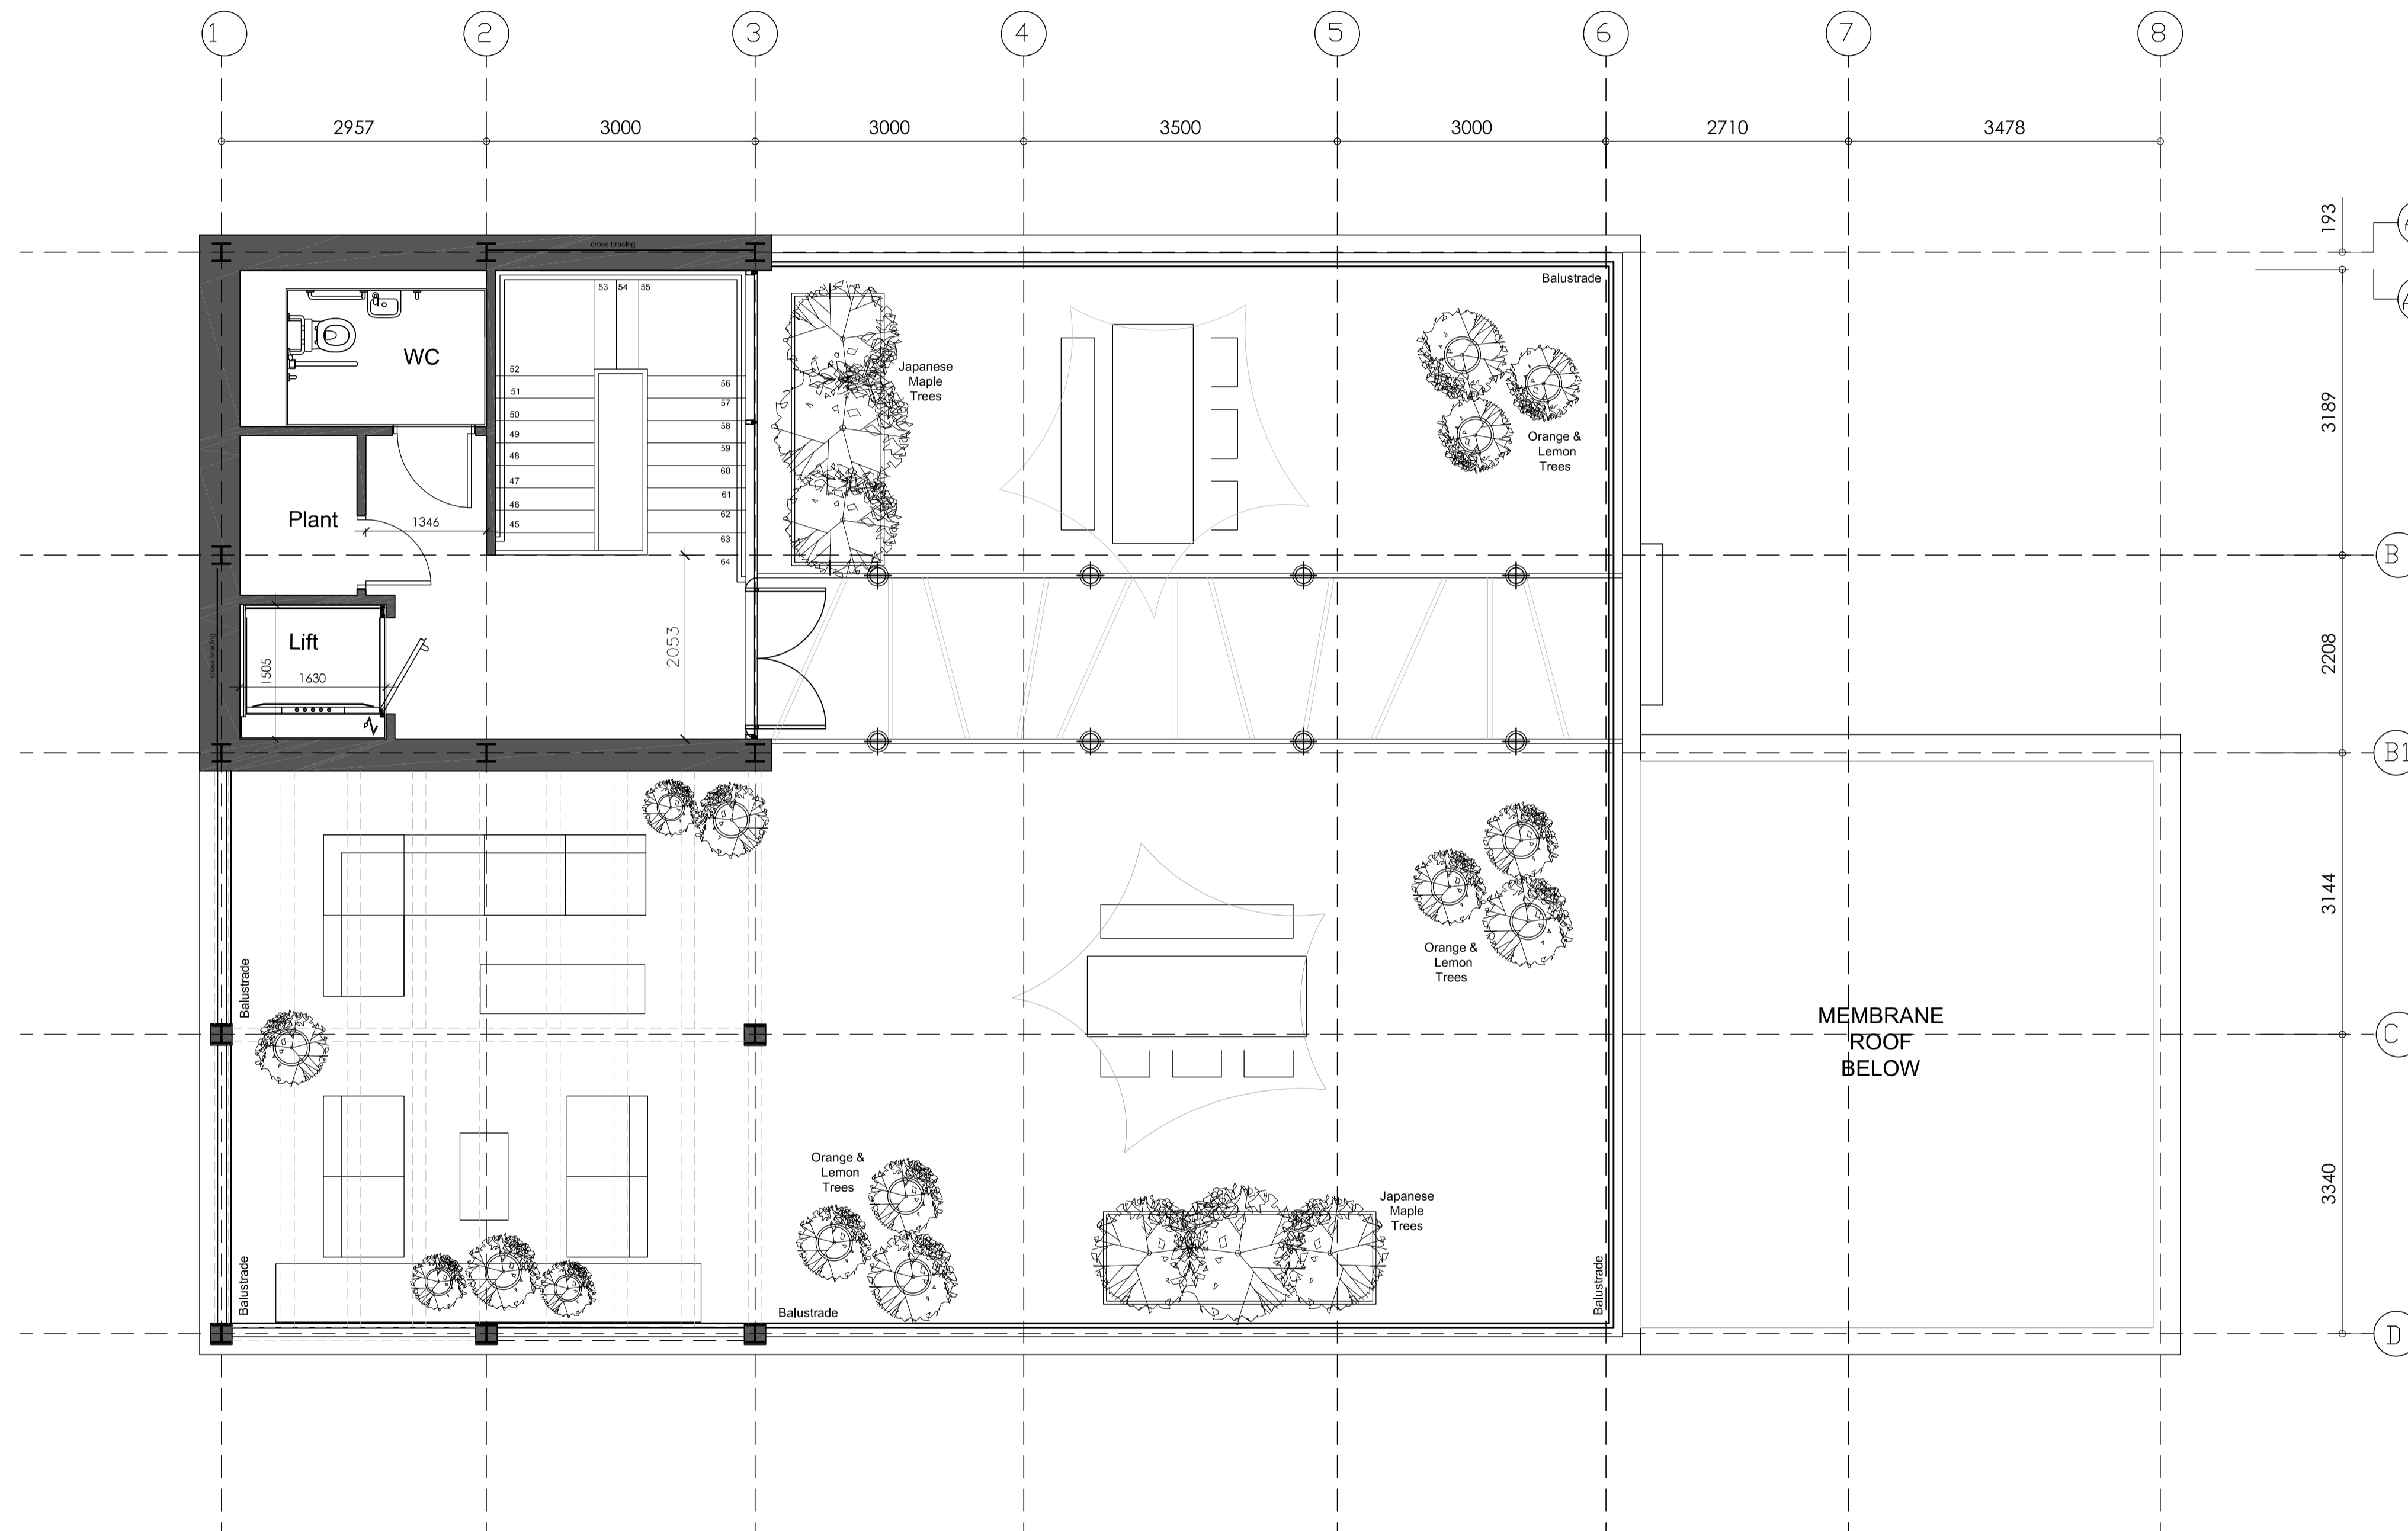

REV	NOTES	DATE	BY	AUTH

## DARLING ASSOCIATES ARCHITECTS

1 Greencoat Row  
London SW1P 1PQ  
UK  
mail@darlingassociates.net  
www.darlingassociates.net  
+44 20 7630 0500

### DRAWING STATUS

**Planning**

### TITLE

**Third Floor Plan**

### PROJECT

Mount Pleasant Marketing Suite

### SCALE AT A1:

1:50

### SCALE AT A3:

1:100

### JOB NO.

17059


### DRAWING

(03)-P-003

### REV

-

GIA: 20 SQ.M.  
(excludes roof terrace)  
**THIRD FLOOR PLAN**

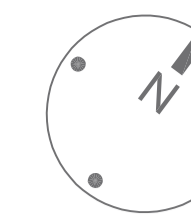


### General Notes


The drawing is copyright of Darling Associates. This drawing shall not be scaled. All dimensions are in mm unless otherwise stated. All dimensions shall be checked on site prior to commencing the works and any discrepancies to be reported to Darling Associates. All works shall conform to the current edition of the building regulations and other statutory requirements. All materials and workmanship shall conform with the relevant British Standard specifications and codes of practice. If this drawing forms part of an application for planning permission, it shall not be used for any other purpose without the express permission of Darling Associates. This drawing may incorporate information from other professionals. Darling Associates cannot accept responsibility for the integrity and accuracy of such information. Any clarification and/or additions that are required appertaining to such information should be sought from the relevant profession or their appointment representative.

Drawings, specifications and schedules are to be read in conjunction with the following where applicable: Employer's Requirements documents, Agreements to Lease, Structural Engineer's drawings and specifications, Civil Engineer's drawings and specifications, Survey Drawings, Party Wall Boundary Awards, Other specialist design consultant's requirements as appointed by the Main Contractor, Other specialist design sub-contractor's requirements as appointed by the Main Contractor.


### Key Plan

 

### Notes

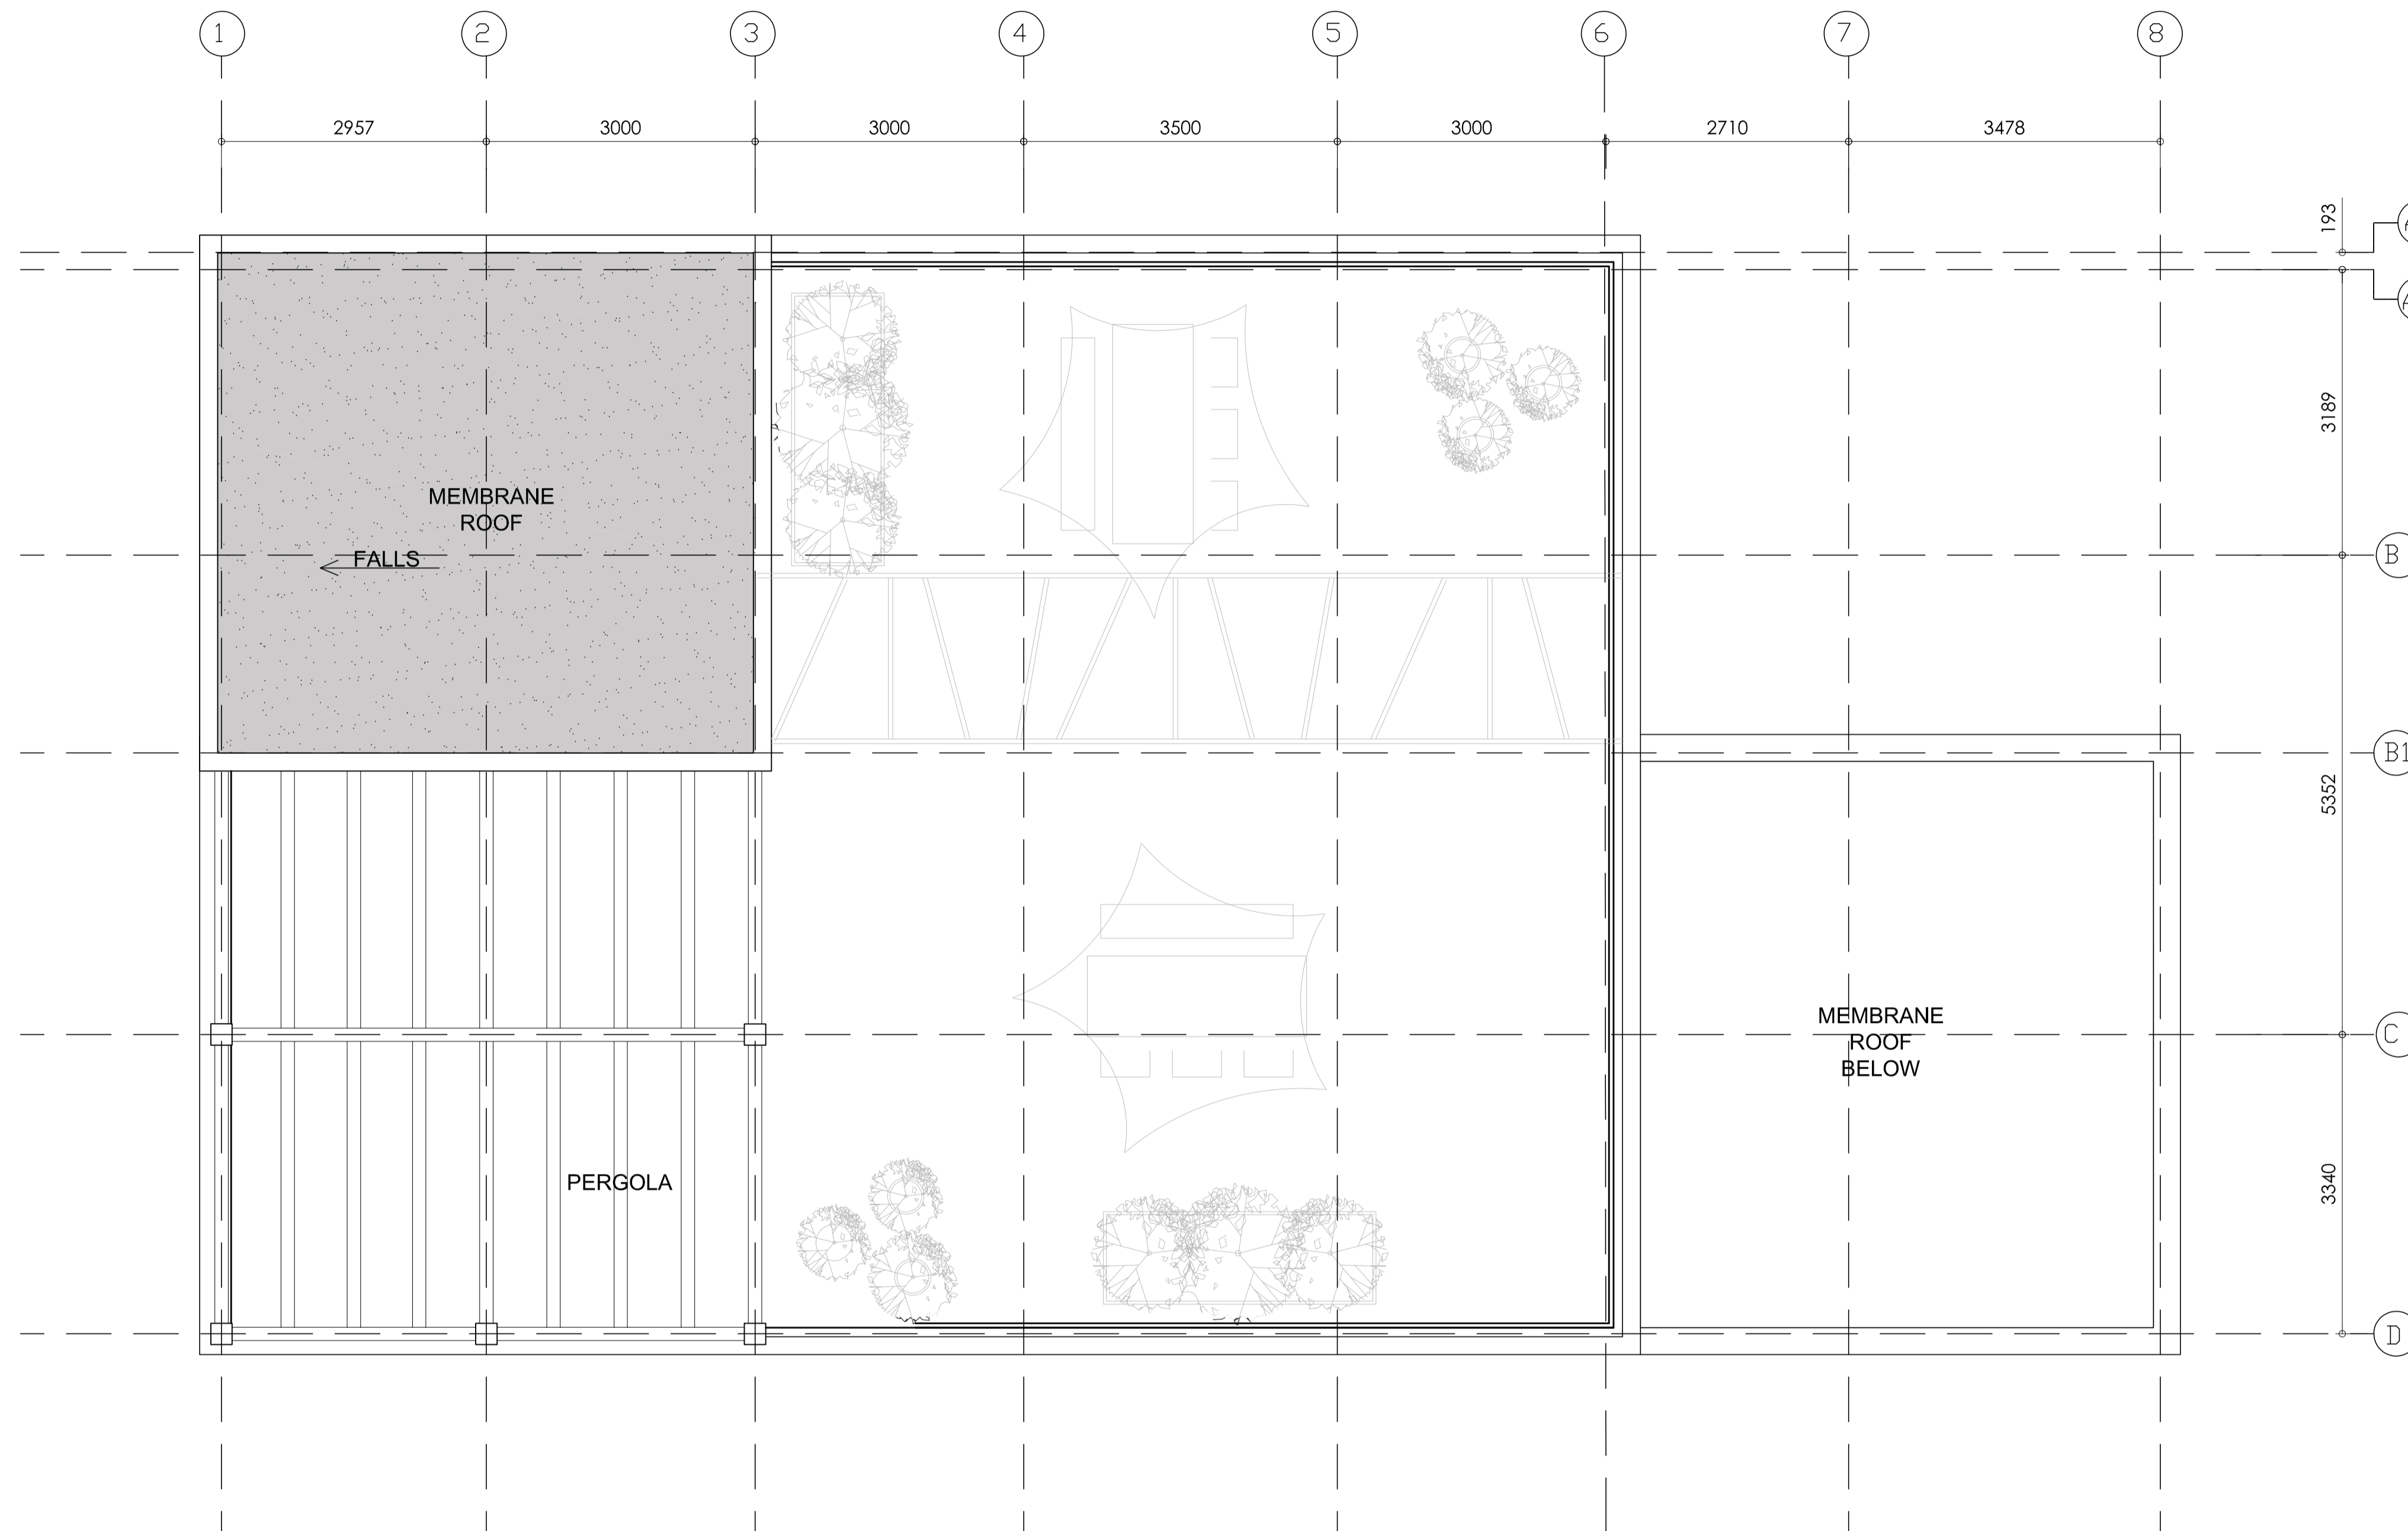

## ROOF PLAN

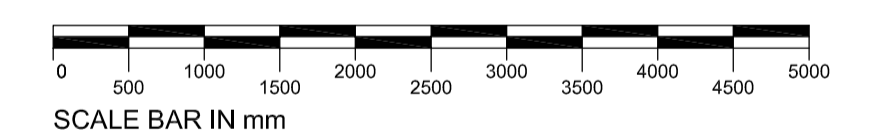

REV	NOTES	DATE	BY	AUTH

## DARLING ASSOCIATES ARCHITECTS

1 Greencoat Row  
London SW1P 1PQ  
UK

mail@darlingassociates.net  
www.darlingassociates.net  
+44 20 7630 0500

### DRAWING STATUS

**Planning**

### TITLE

**Roof Plan**

### PROJECT

Mount Pleasant Marketing Suite

### SCALE AT A1:

1:50

### SCALE AT A3:

1:100

### JOB NO.

17059

### DRAWING

(03)-P-004

### REV

-


© Darling Associates Ltd.

General Notes



The drawing is copyright of Darling Associates. This drawing shall not be scaled. All dimensions are in mm unless otherwise stated. All dimensions shall be checked on site prior to commencing the works and any discrepancies to be reported to Darling Associates. All works shall conform to the current edition of the building regulations and other statutory requirements. All materials and workmanship shall conform with the relevant British Standard specifications and codes of practice. If this drawing forms part of an application for planning permission, it shall not be used for any other purpose without the express permission of Darling Associates. This drawing may incorporate information from other professionals. Darling Associates cannot accept responsibility for the integrity and accuracy of such information. Any clarification and/or additions that are required appertaining to such information should be sought from the relevant profession or their appointment representative.

Drawings, specifications and schedules are to be read in conjunction with the following where applicable: Employer's Requirements documents, Agreements to Lease, Structural Engineer's drawings and specifications, Civil Engineer's drawings and specifications, Survey Drawings, Party Wall Boundary Awards, Other specialist design consultant's requirements as appointed by the Main Contractor, Other specialist design sub-contractor's requirements as appointed by the Main Contractor.

Key Plan

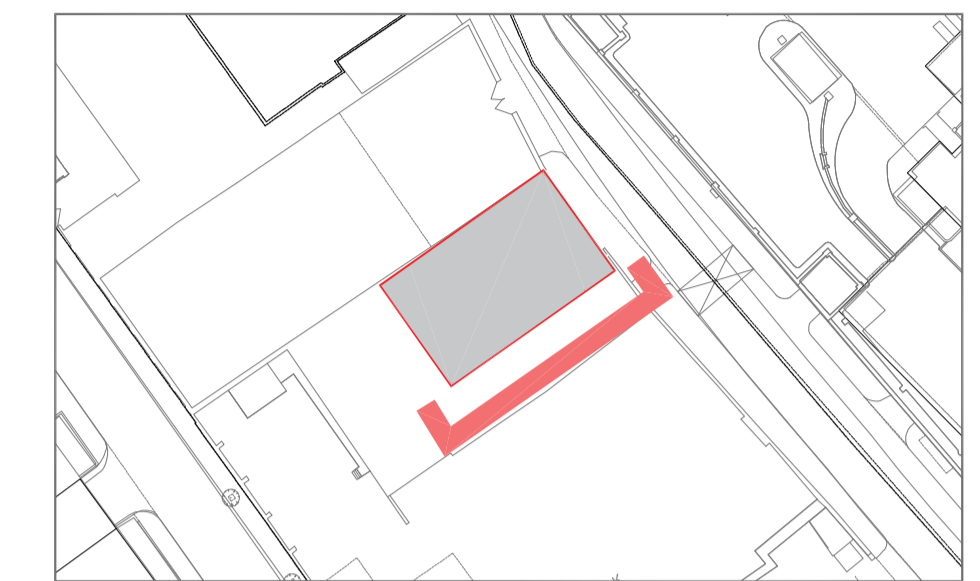

Notes

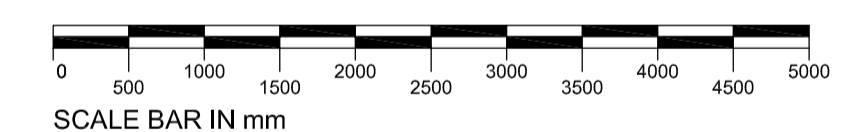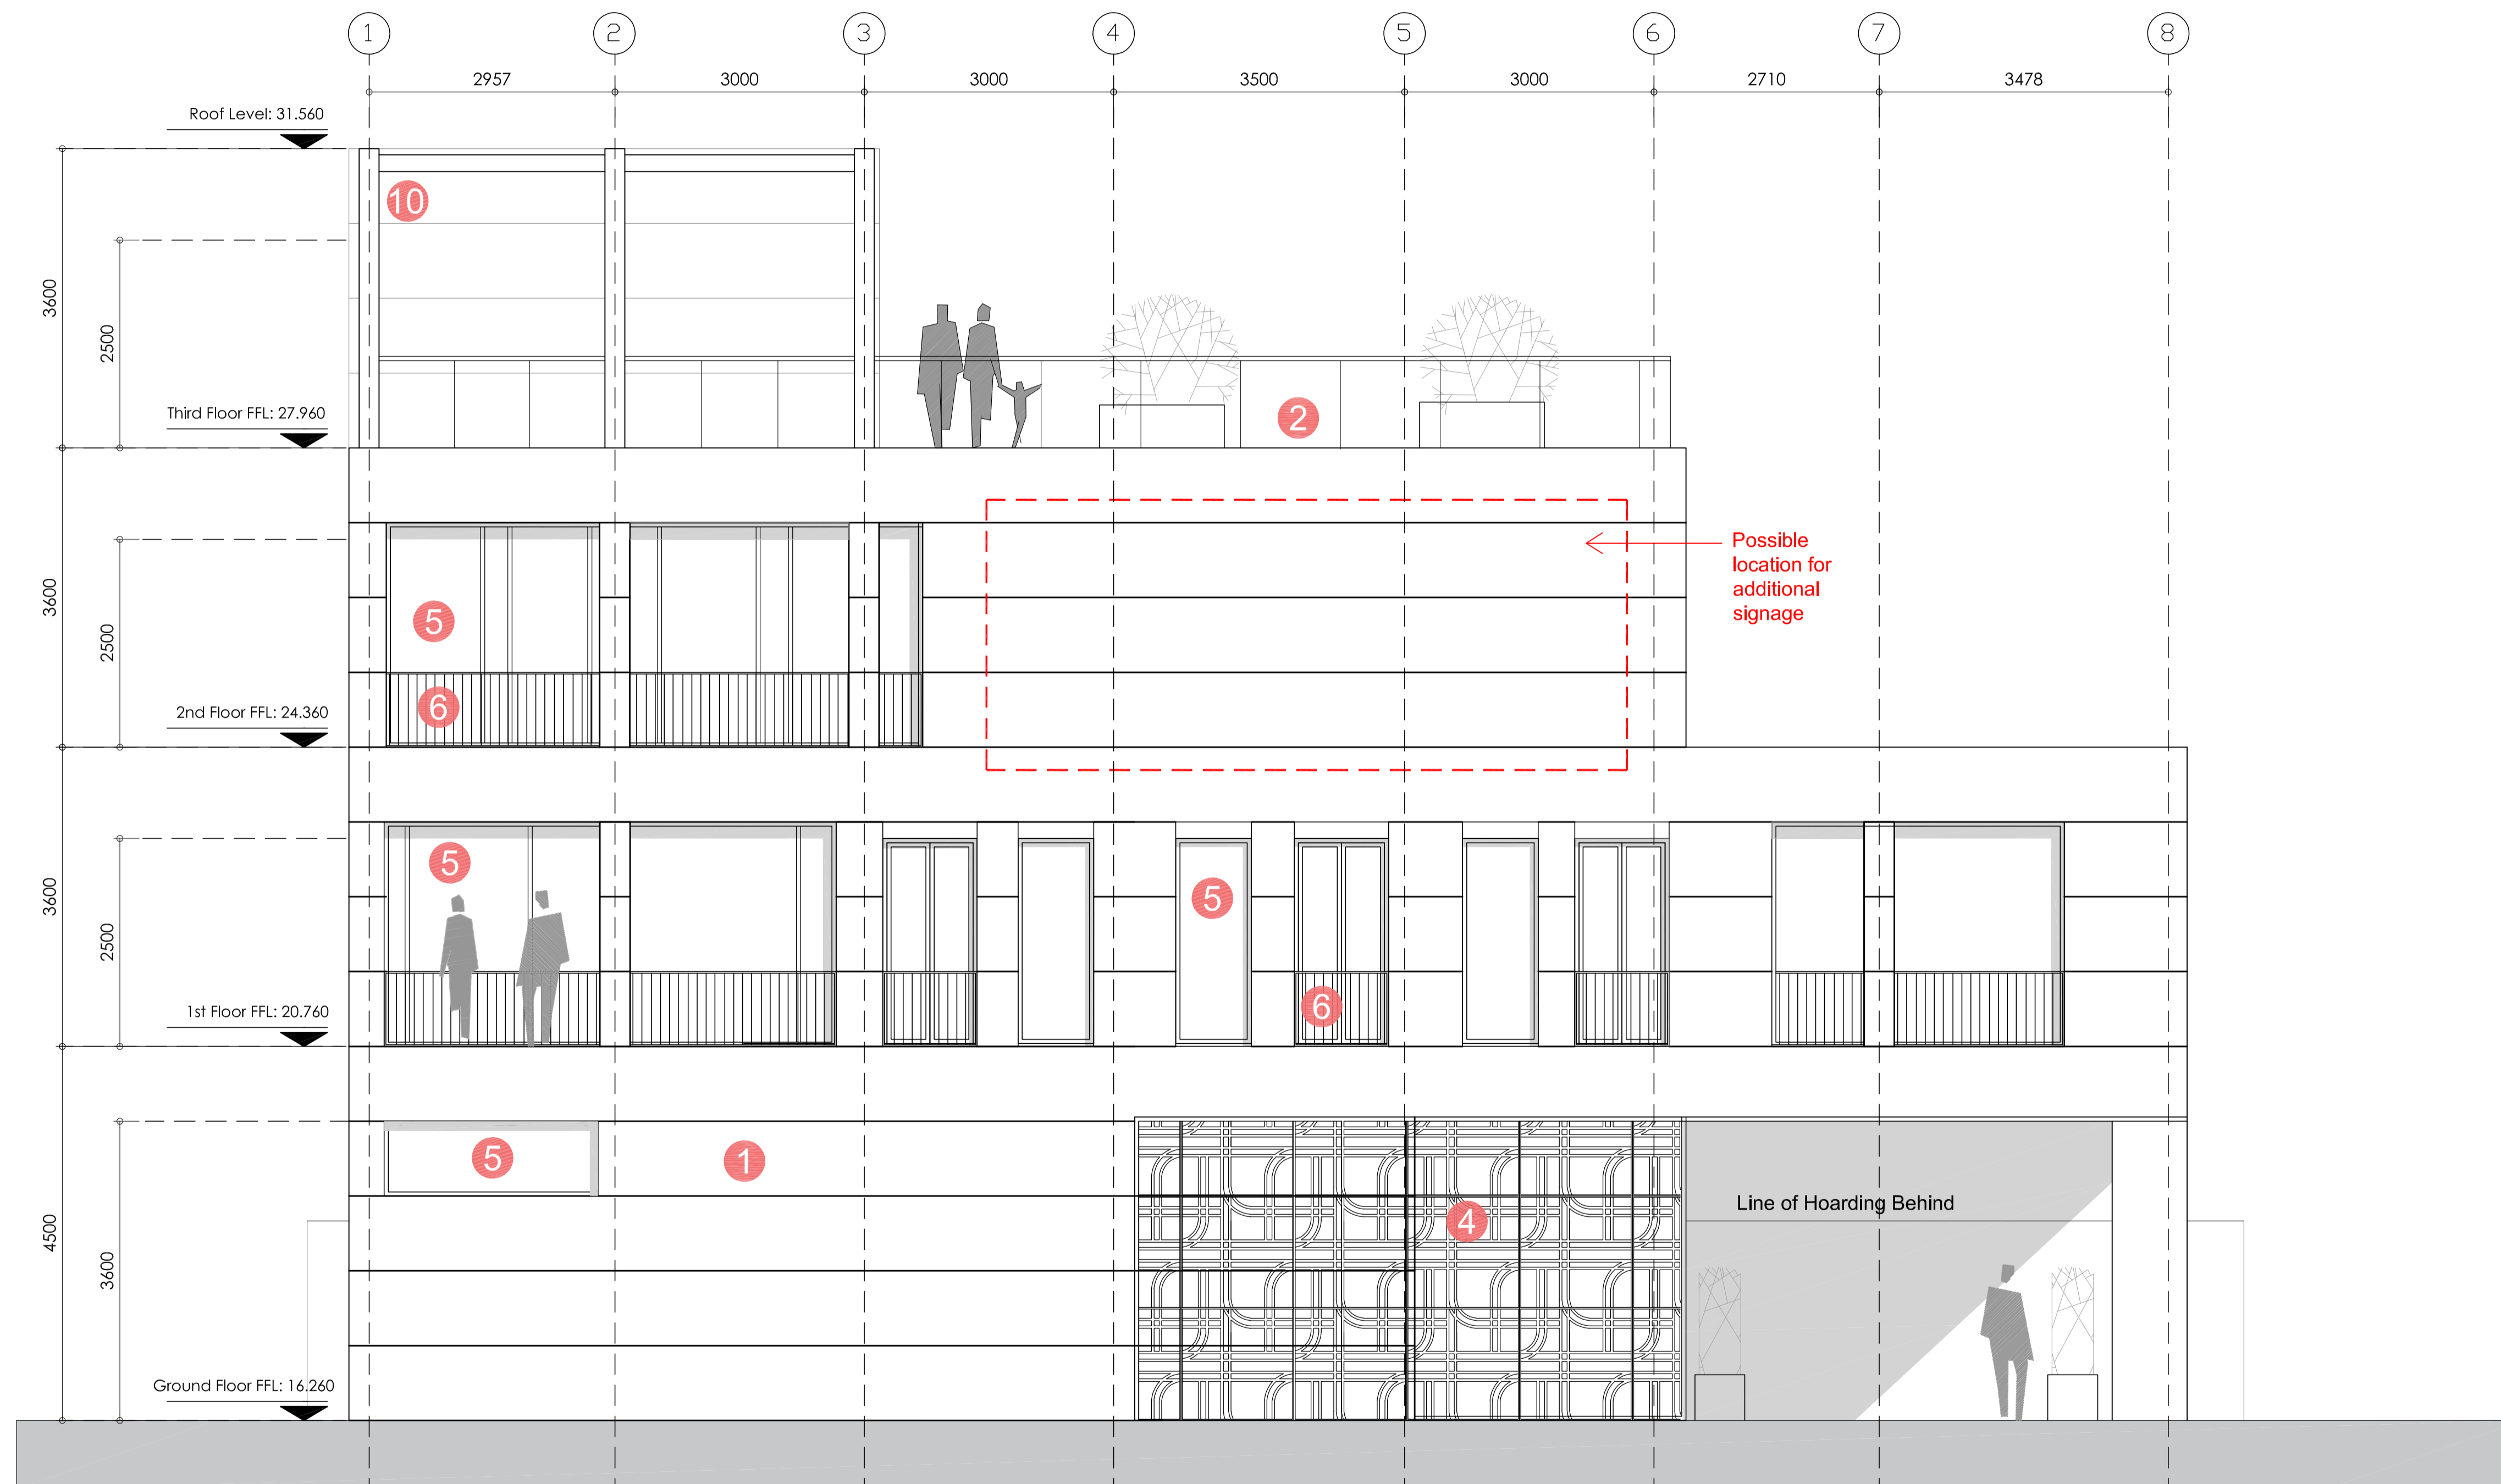

REV	NOTES	DATE	BY	AUTH

**DARLING ASSOCIATES**  
ARCHITECTS

1 Greencoat Row London SW1P 1PQ UK  
mail@darlingassociates.net  
www.darlingassociates.net  
+44 20 7630 0500

DRAWING STATUS

**Planning**

TITLE  
**South Elevation**

PROJECT  
Mount Pleasant Marketing Suite

SCALE AT A1: 1:50  
SCALE AT A3: 1:100

JOB NO. 17059  
DRAWING (03)-E-001  
REV -

© Darling Associates Ltd.

MATERIAL KEY:


- |  |  |  |                                   |
|--|--|--|-----------------------------------|
| ① Kingspan AWP Cladding Panels - Basalt RAL 7012 | ④ Lasercut Detail Facade - Pearlbeige RAL 1035 | ⑦ PPC Aluminium Doors                                | ⑩ Metal Pergola - Basalt RAL 7012 |
| ② Frameless Glass Capped Balustrade              | ⑤ PPC Aluminium Windows                        | ⑧ Services Grilles                                   |                                   |
| ③ Feature Glazing                                | ⑥ PPC Aluminium Balcony Balustrade             | ⑨ Kingspan AWP Cladding Panels - Pearlbeige RAL 1035 |                                   |

General Notes


The drawing is copyright of Darling Associates. This drawing shall not be scaled. All dimensions are in mm unless otherwise stated. All dimensions shall be checked on site prior to commencing the works and any discrepancies to be reported to Darling Associates. All works shall conform to the current edition of the building regulations and other statutory requirements. All materials and workmanship shall conform with the relevant British Standard specifications and codes of practice. If this drawing forms part of an application for planning permission, it shall not be used for any other purpose without the express permission of Darling Associates. This drawing may incorporate information from other professionals. Darling Associates cannot accept responsibility for the integrity and accuracy of such information. Any clarification and/or additions that are required appertaining to such information should be sought from the relevant profession or their appointment representative.

Drawings, specifications and schedules are to be read in conjunction with the following where applicable: Employer's Requirements documents, Agreements to Lease, Structural Engineer's drawings and specifications, Civil Engineer's drawings and specifications, Survey Drawings, Party Wall Boundary Awards, Other specialist design consultant's requirements as appointed by the Main Contractor, Other specialist design sub-contractor's requirements as appointed by the Main Contractor.

Key Plan

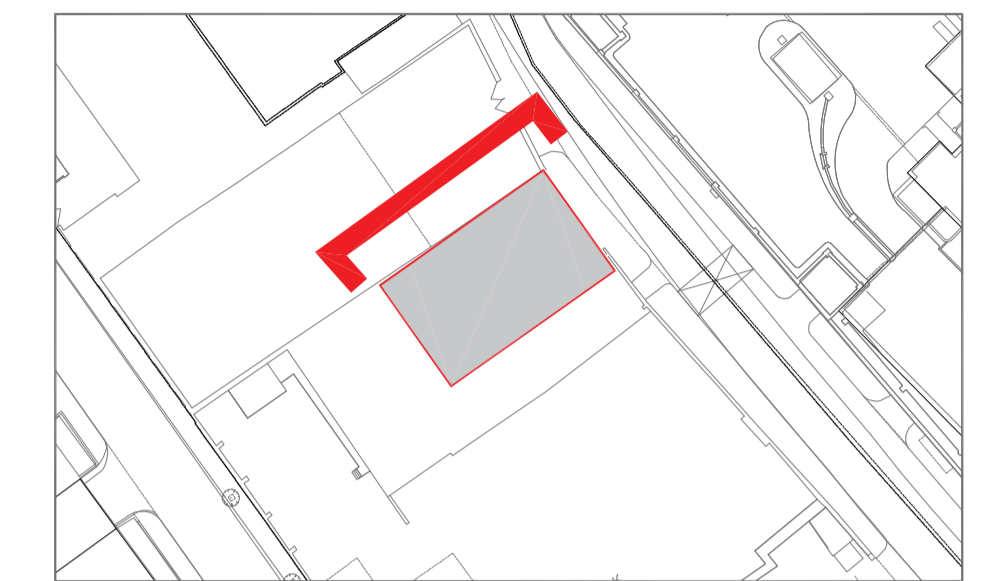

Notes

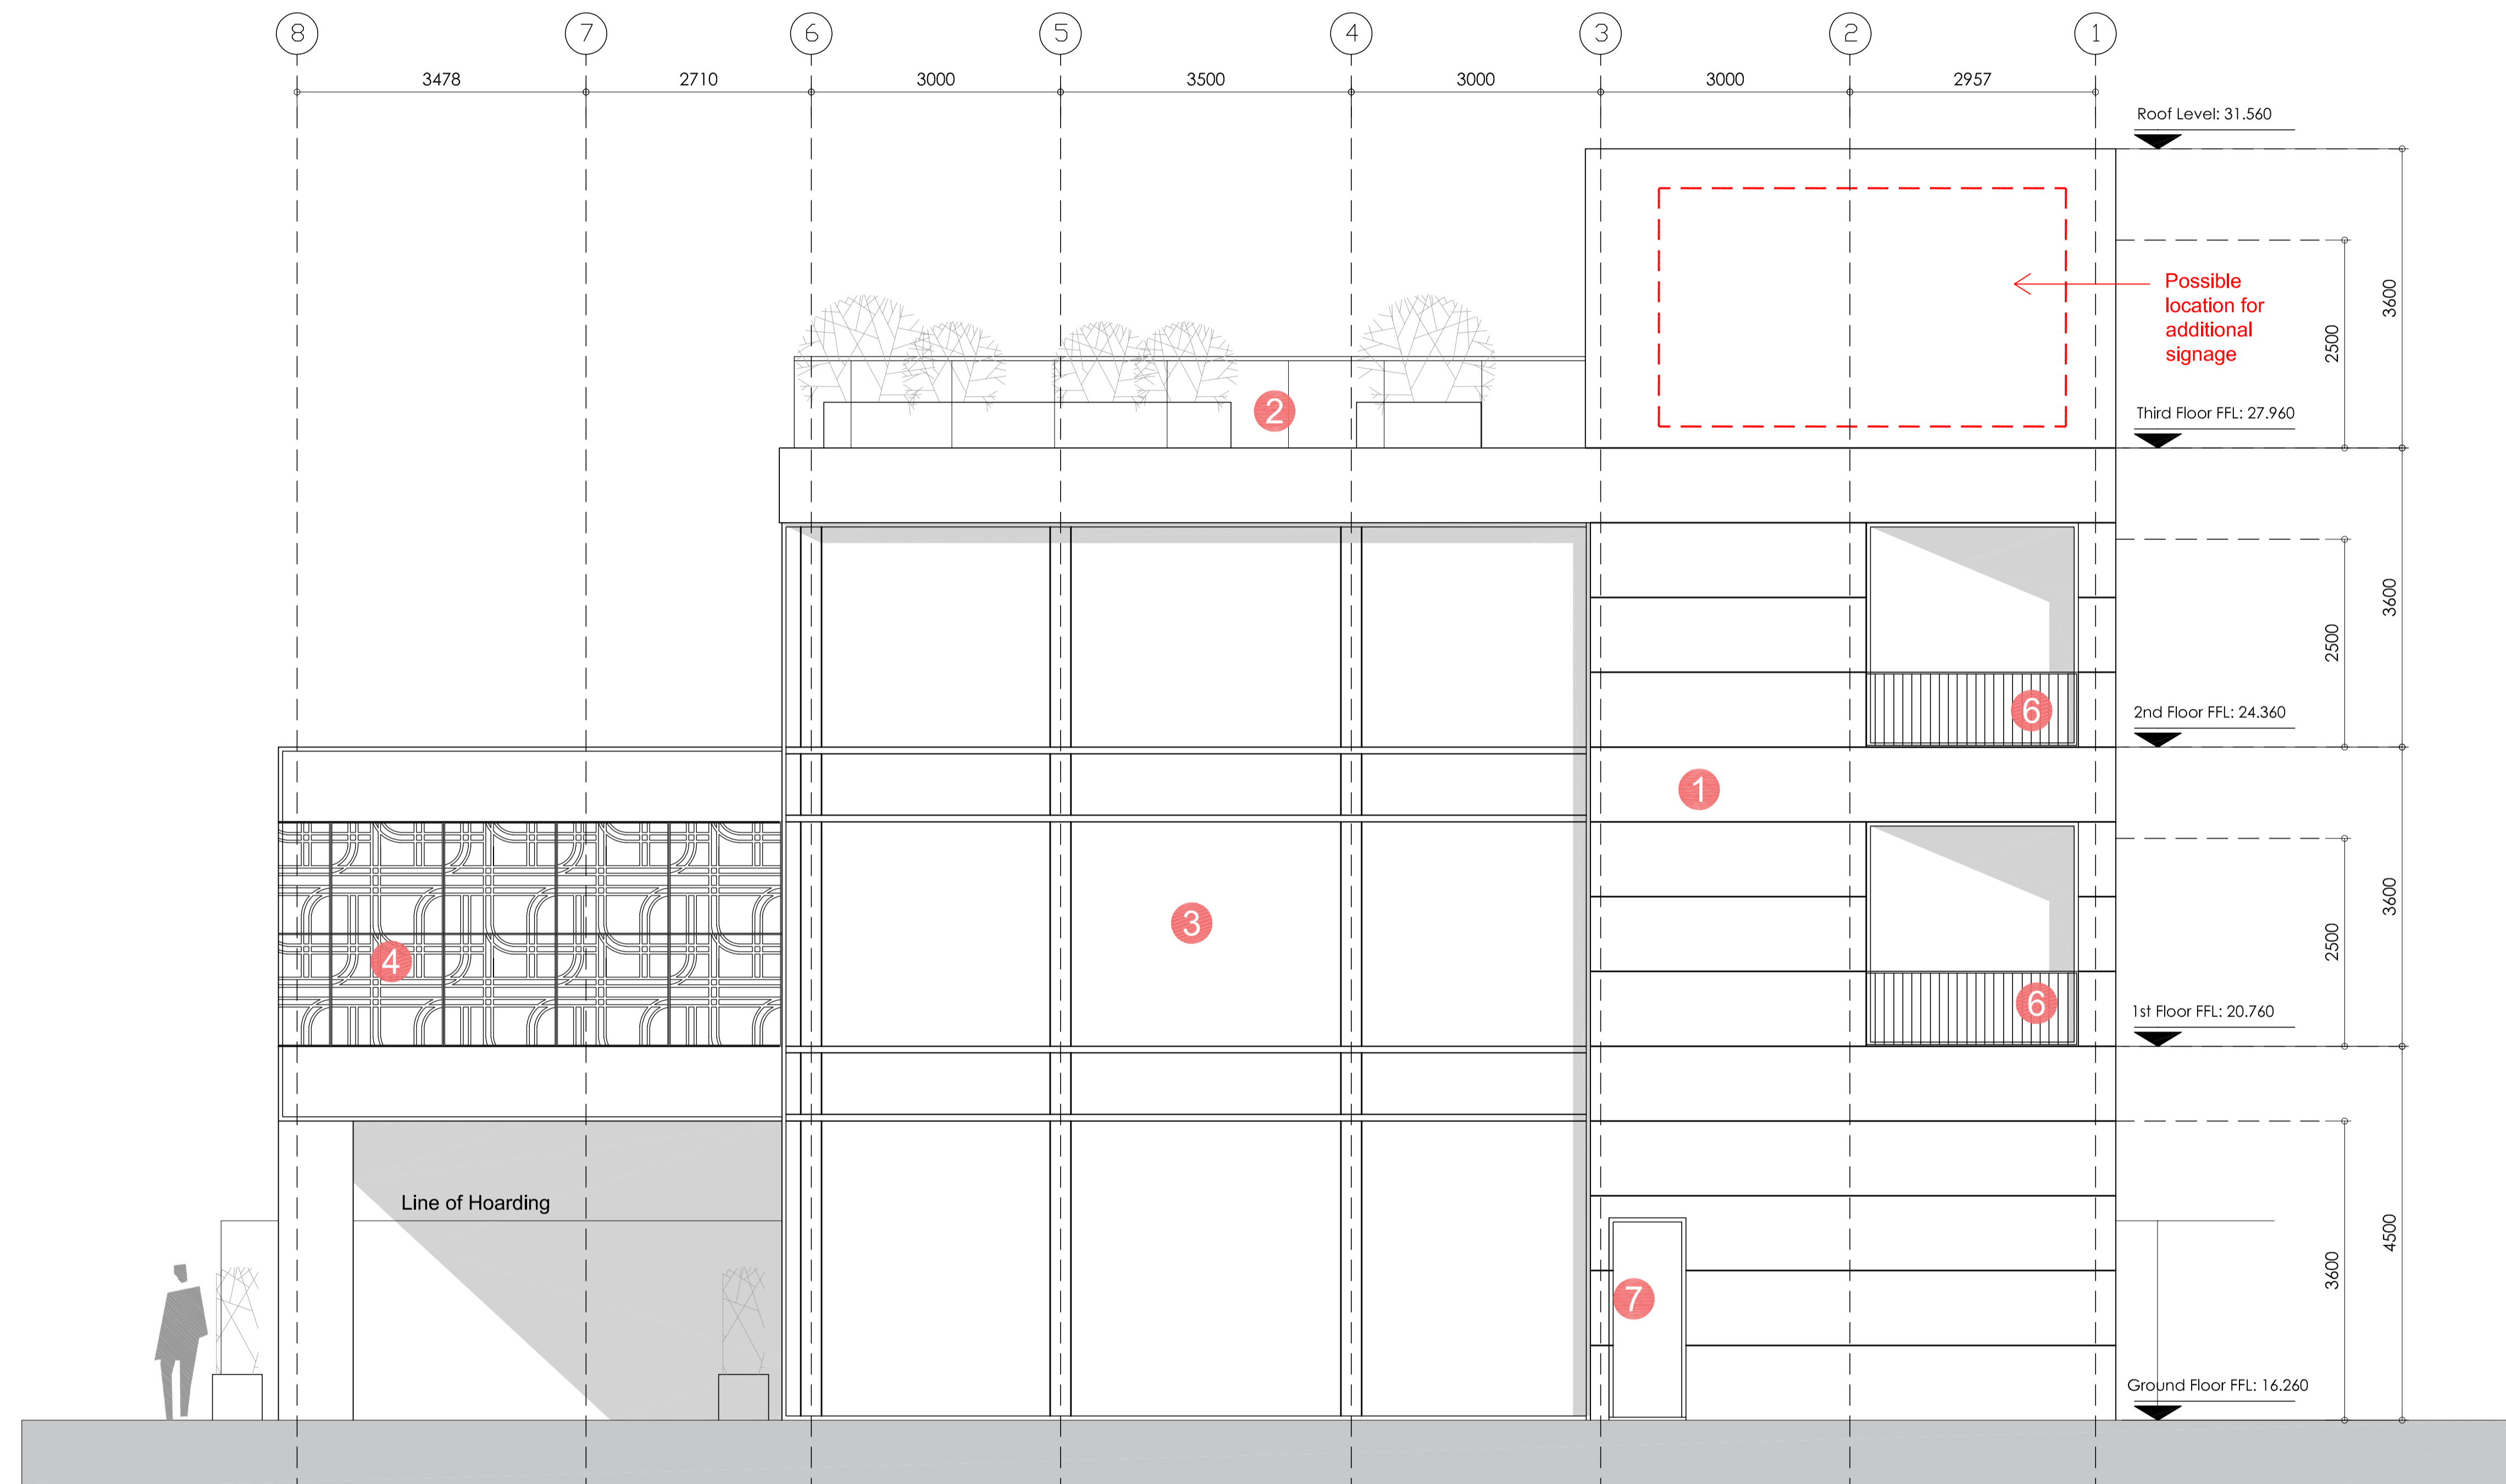

MATERIAL KEY:

- 1 Kingspan AWP Cladding Panels - Basalt RAL 7012
- 2 Frameless Glass Capped Balustrade
- 3 Feature Glazing
- 4 Lasercut Detail Facade - Pearlbeige RAL 1035
- 5 PPC Aluminium Windows
- 6 PPC Aluminium Balcony Balustrade
- 7 PPC Aluminium Doors
- 8 Services Grilles
- 9 Kingspan AWP Cladding Panels - Pearlbeige RAL 1035
- 10 Metal Pergola - Basalt RAL 7012

REV	NOTES	DATE	BY	AUTH

**DARLING ASSOCIATES**  
ARCHITECTS

1 Greencoat Row London SW1P 1PQ UK  
mail@darlingassociates.net  
www.darlingassociates.net  
+44 20 7630 0500

DRAWING STATUS

**Planning**

TITLE  
**East Elevation**

PROJECT  
Mount Pleasant Marketing Suite

SCALE AT A1: 1:50  
SCALE AT A3: 1:100

JOB NO. 17059  
DRAWING (03)-E-002  
REV -


© Darling Associates Ltd.

General Notes



The drawing is copyright of Darling Associates. This drawing shall not be scaled. All dimensions are in mm unless otherwise stated. All dimensions shall be checked on site prior to commencing the works and any discrepancies to be reported to Darling Associates. All works shall conform to the current edition of the building regulations and other statutory requirements. All materials and workmanship shall conform with the relevant British Standard specifications and codes of practice. If this drawing forms part of an application for planning permission, it shall not be used for any other purpose without the express permission of Darling Associates. This drawing may incorporate information from other professionals. Darling Associates cannot accept responsibility for the integrity and accuracy of such information. Any clarification and/or additions that are required appertaining to such information should be sought from the relevant profession or their appointment representative.

Drawings, specifications and schedules are to be read in conjunction with the following where applicable: Employer's Requirements documents, Agreements to Lease, Structural Engineer's drawings and specifications, Civil Engineer's drawings and specifications, Survey Drawings, Party Wall Boundary Awards, Other specialist design consultant's requirements as appointed by the Main Contractor, Other specialist design sub-contractor's requirements as appointed by the Main Contractor.

Key Plan

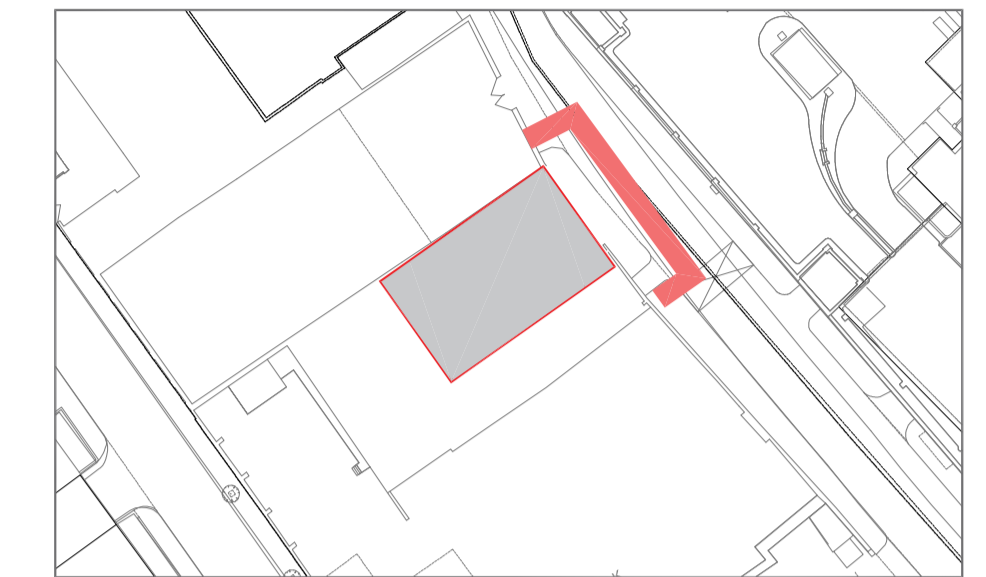

Notes

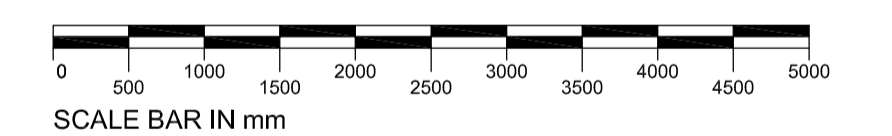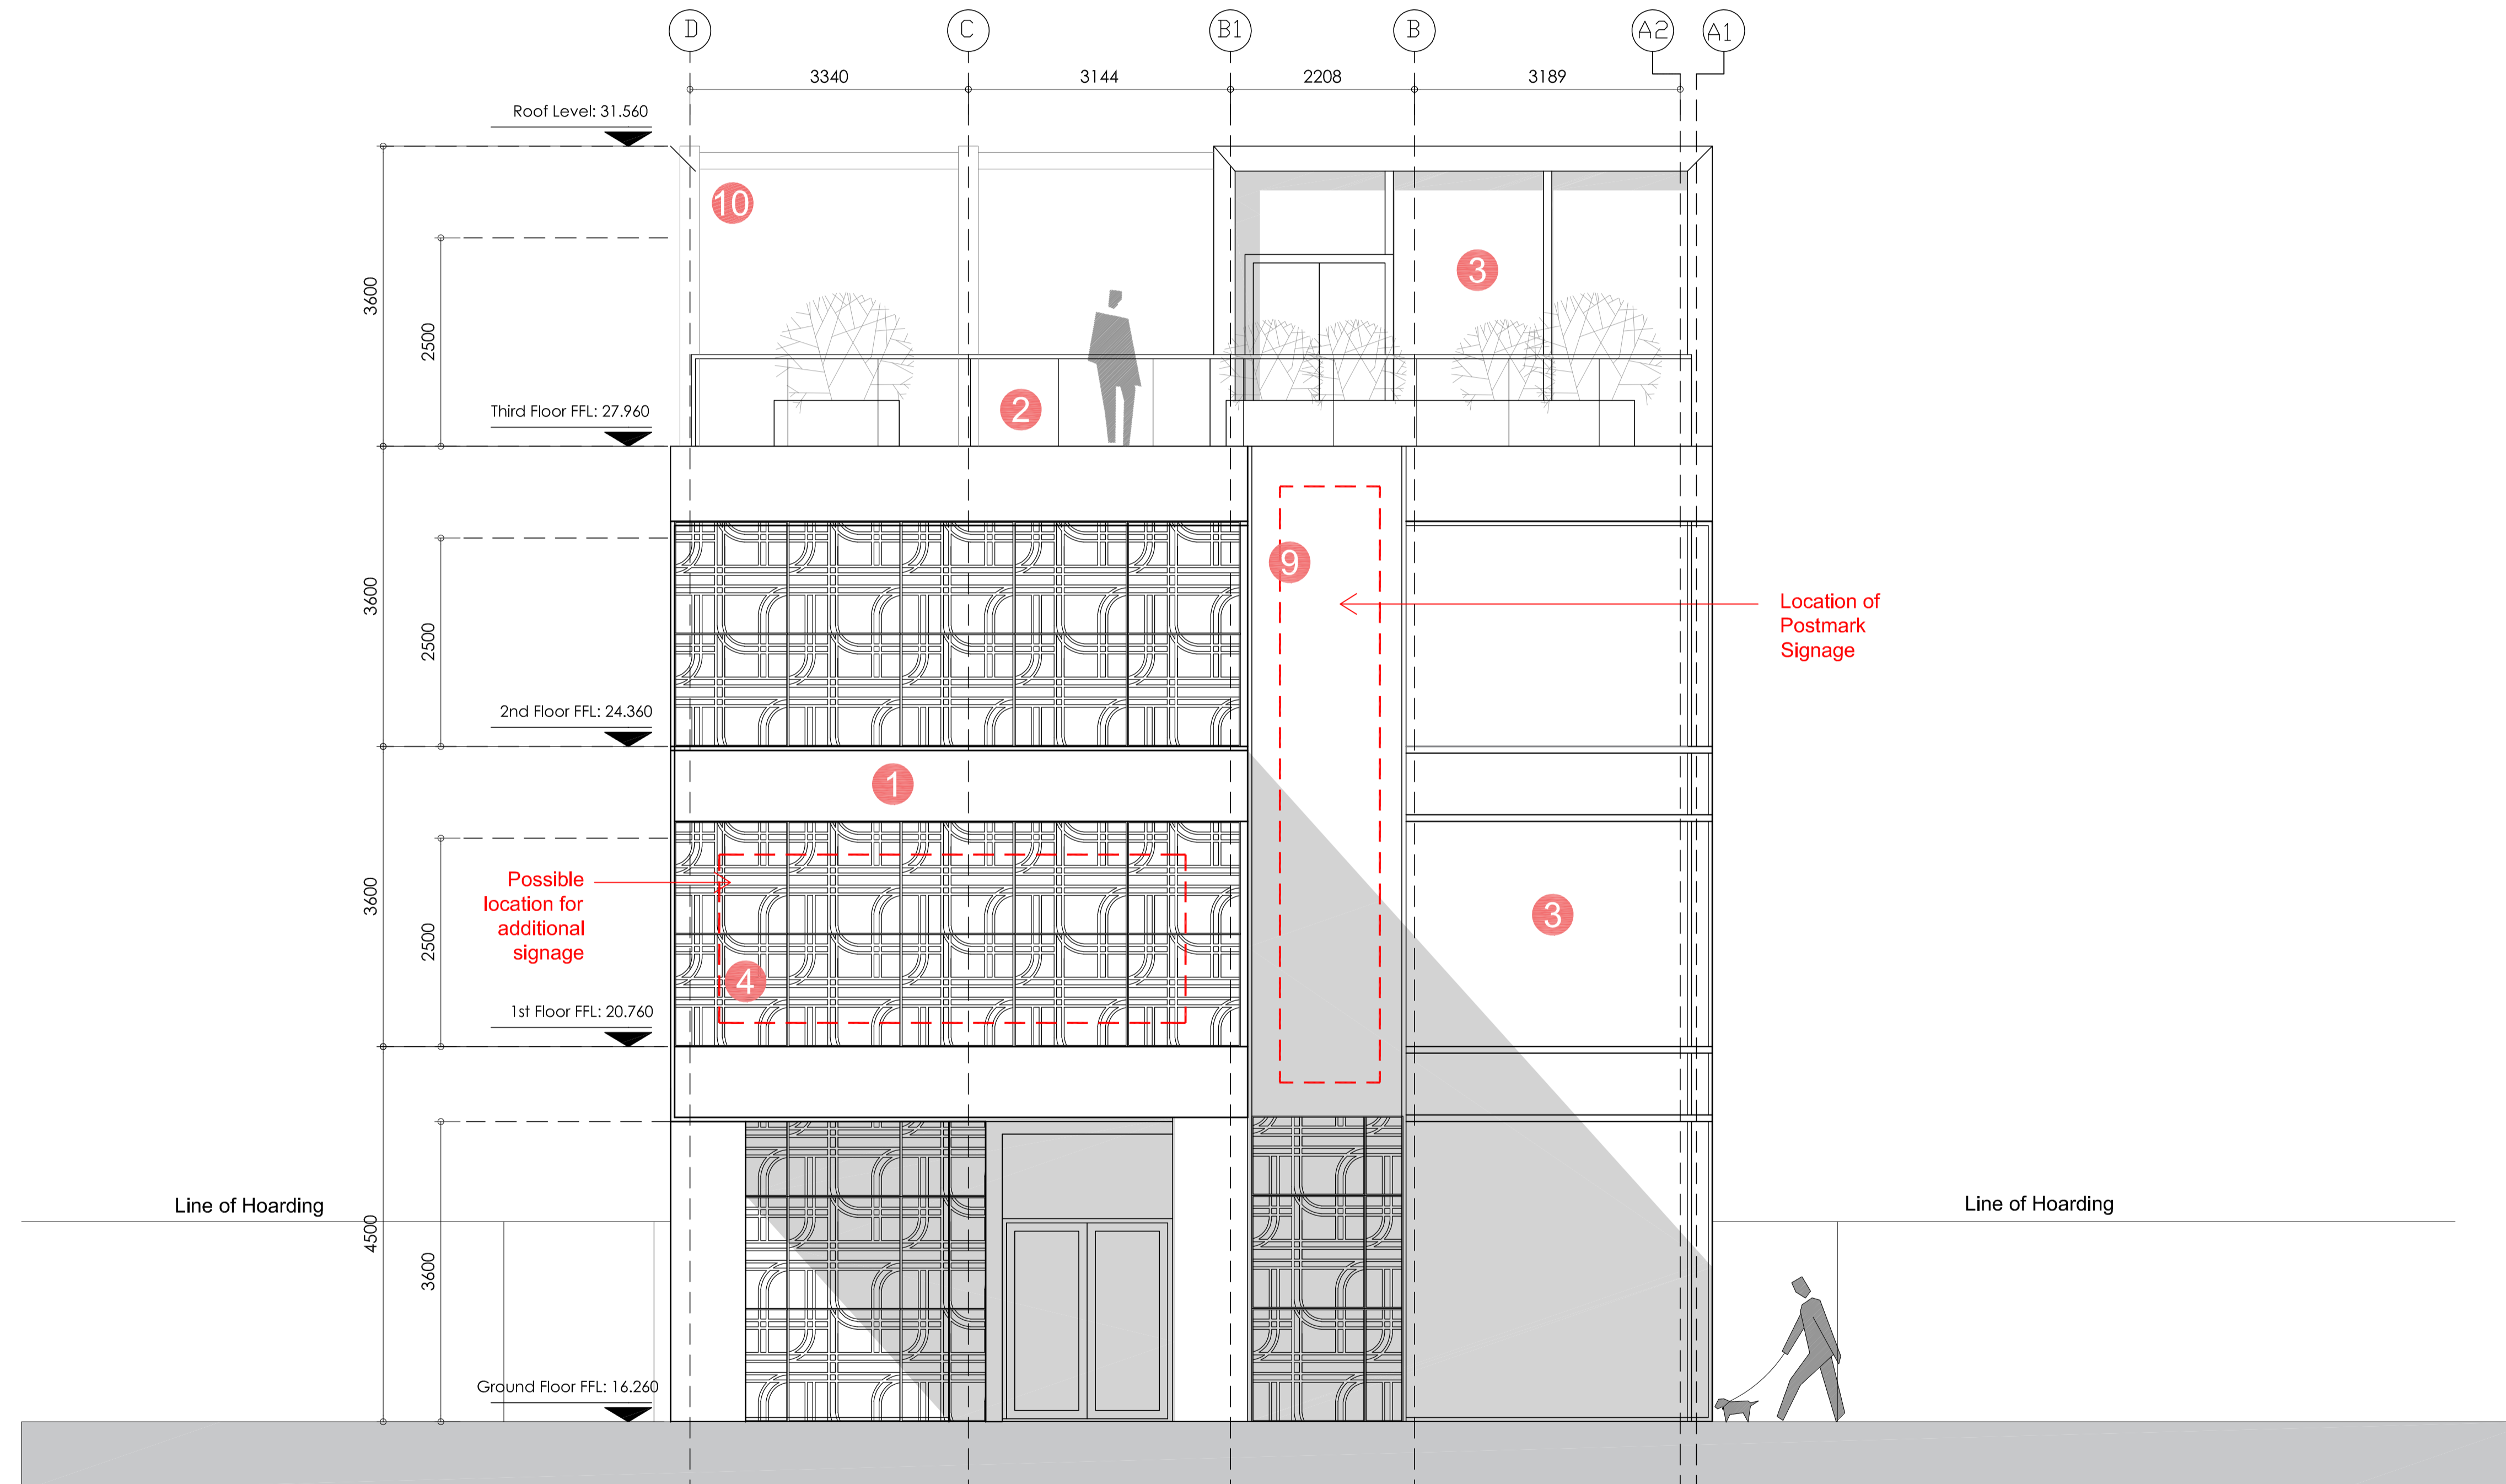

REV	NOTES	DATE	BY	AUTH

**DARLING ASSOCIATES**  
ARCHITECTS

1 Greencoat Row London SW1P 1PQ UK  
mail@darlingassociates.net  
www.darlingassociates.net  
+44 20 7630 0500

DRAWING STATUS

**Planning**

TITLE  
**North Elevation**

PROJECT  
Mount Pleasant Marketing Suite

SCALE AT A1: 1:50  
SCALE AT A3: 1:100

JOB NO.	DRAWING	REV
17059	(03)-E-003	-

© Darling Associates Ltd.

MATERIAL KEY:


- 1 Kingspan AWP Cladding Panels - Basalt RAL 7012
- 4 Lasercut Detail Facade - Pearlbeige RAL 1035
- 7 PPC Aluminium Doors
- 10 Metal Pergola - Basalt RAL 7012
- 2 Frameless Glass Capped Balustrade
- 5 PPC Aluminium Windows
- 8 Services Grilles
- 3 Feature Glazing
- 6 PPC Aluminium Balcony Balustrade
- 9 Kingspan AWP Cladding Panels - Pearlbeige RAL 1035

General Notes



The drawing is copyright of Darling Associates. This drawing shall not be scaled. All dimensions are in mm unless otherwise stated. All dimensions shall be checked on site prior to commencing the works and any discrepancies to be reported to Darling Associates. All works shall conform to the current edition of the building regulations and other statutory requirements. All materials and workmanship shall conform with the relevant British Standard specifications and codes of practice. If this drawing forms part of an application for planning permission, it shall not be used for any other purpose without the express permission of Darling Associates. This drawing may incorporate information from other professionals. Darling Associates cannot accept responsibility for the integrity and accuracy of such information. Any clarification and/or additions that are required appertaining to such information should be sought from the relevant profession or their appointment representative.

Drawings, specifications and schedules are to be read in conjunction with the following where applicable: Employer's Requirements documents, Agreements to Lease, Structural Engineer's drawings and specifications, Civil Engineer's drawings and specifications, Survey Drawings, Party Wall Boundary Awards, Other specialist design consultant's requirements as appointed by the Main Contractor, Other specialist design sub-contractor's requirements as appointed by the Main Contractor.

Key Plan

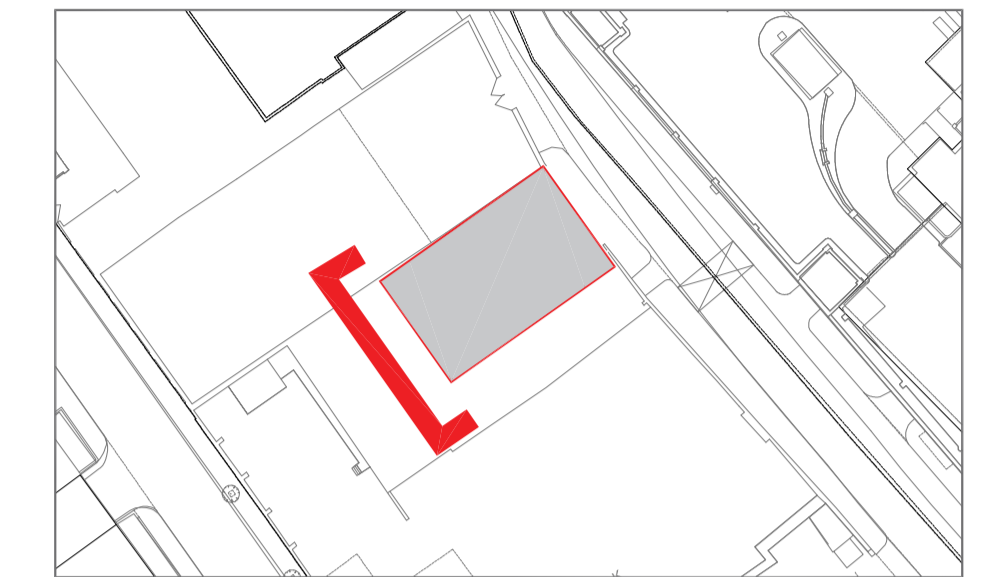

Notes

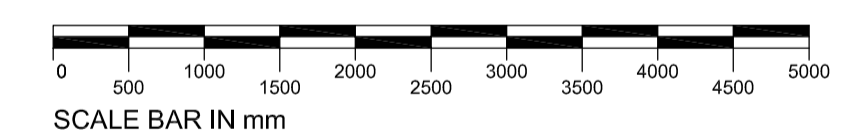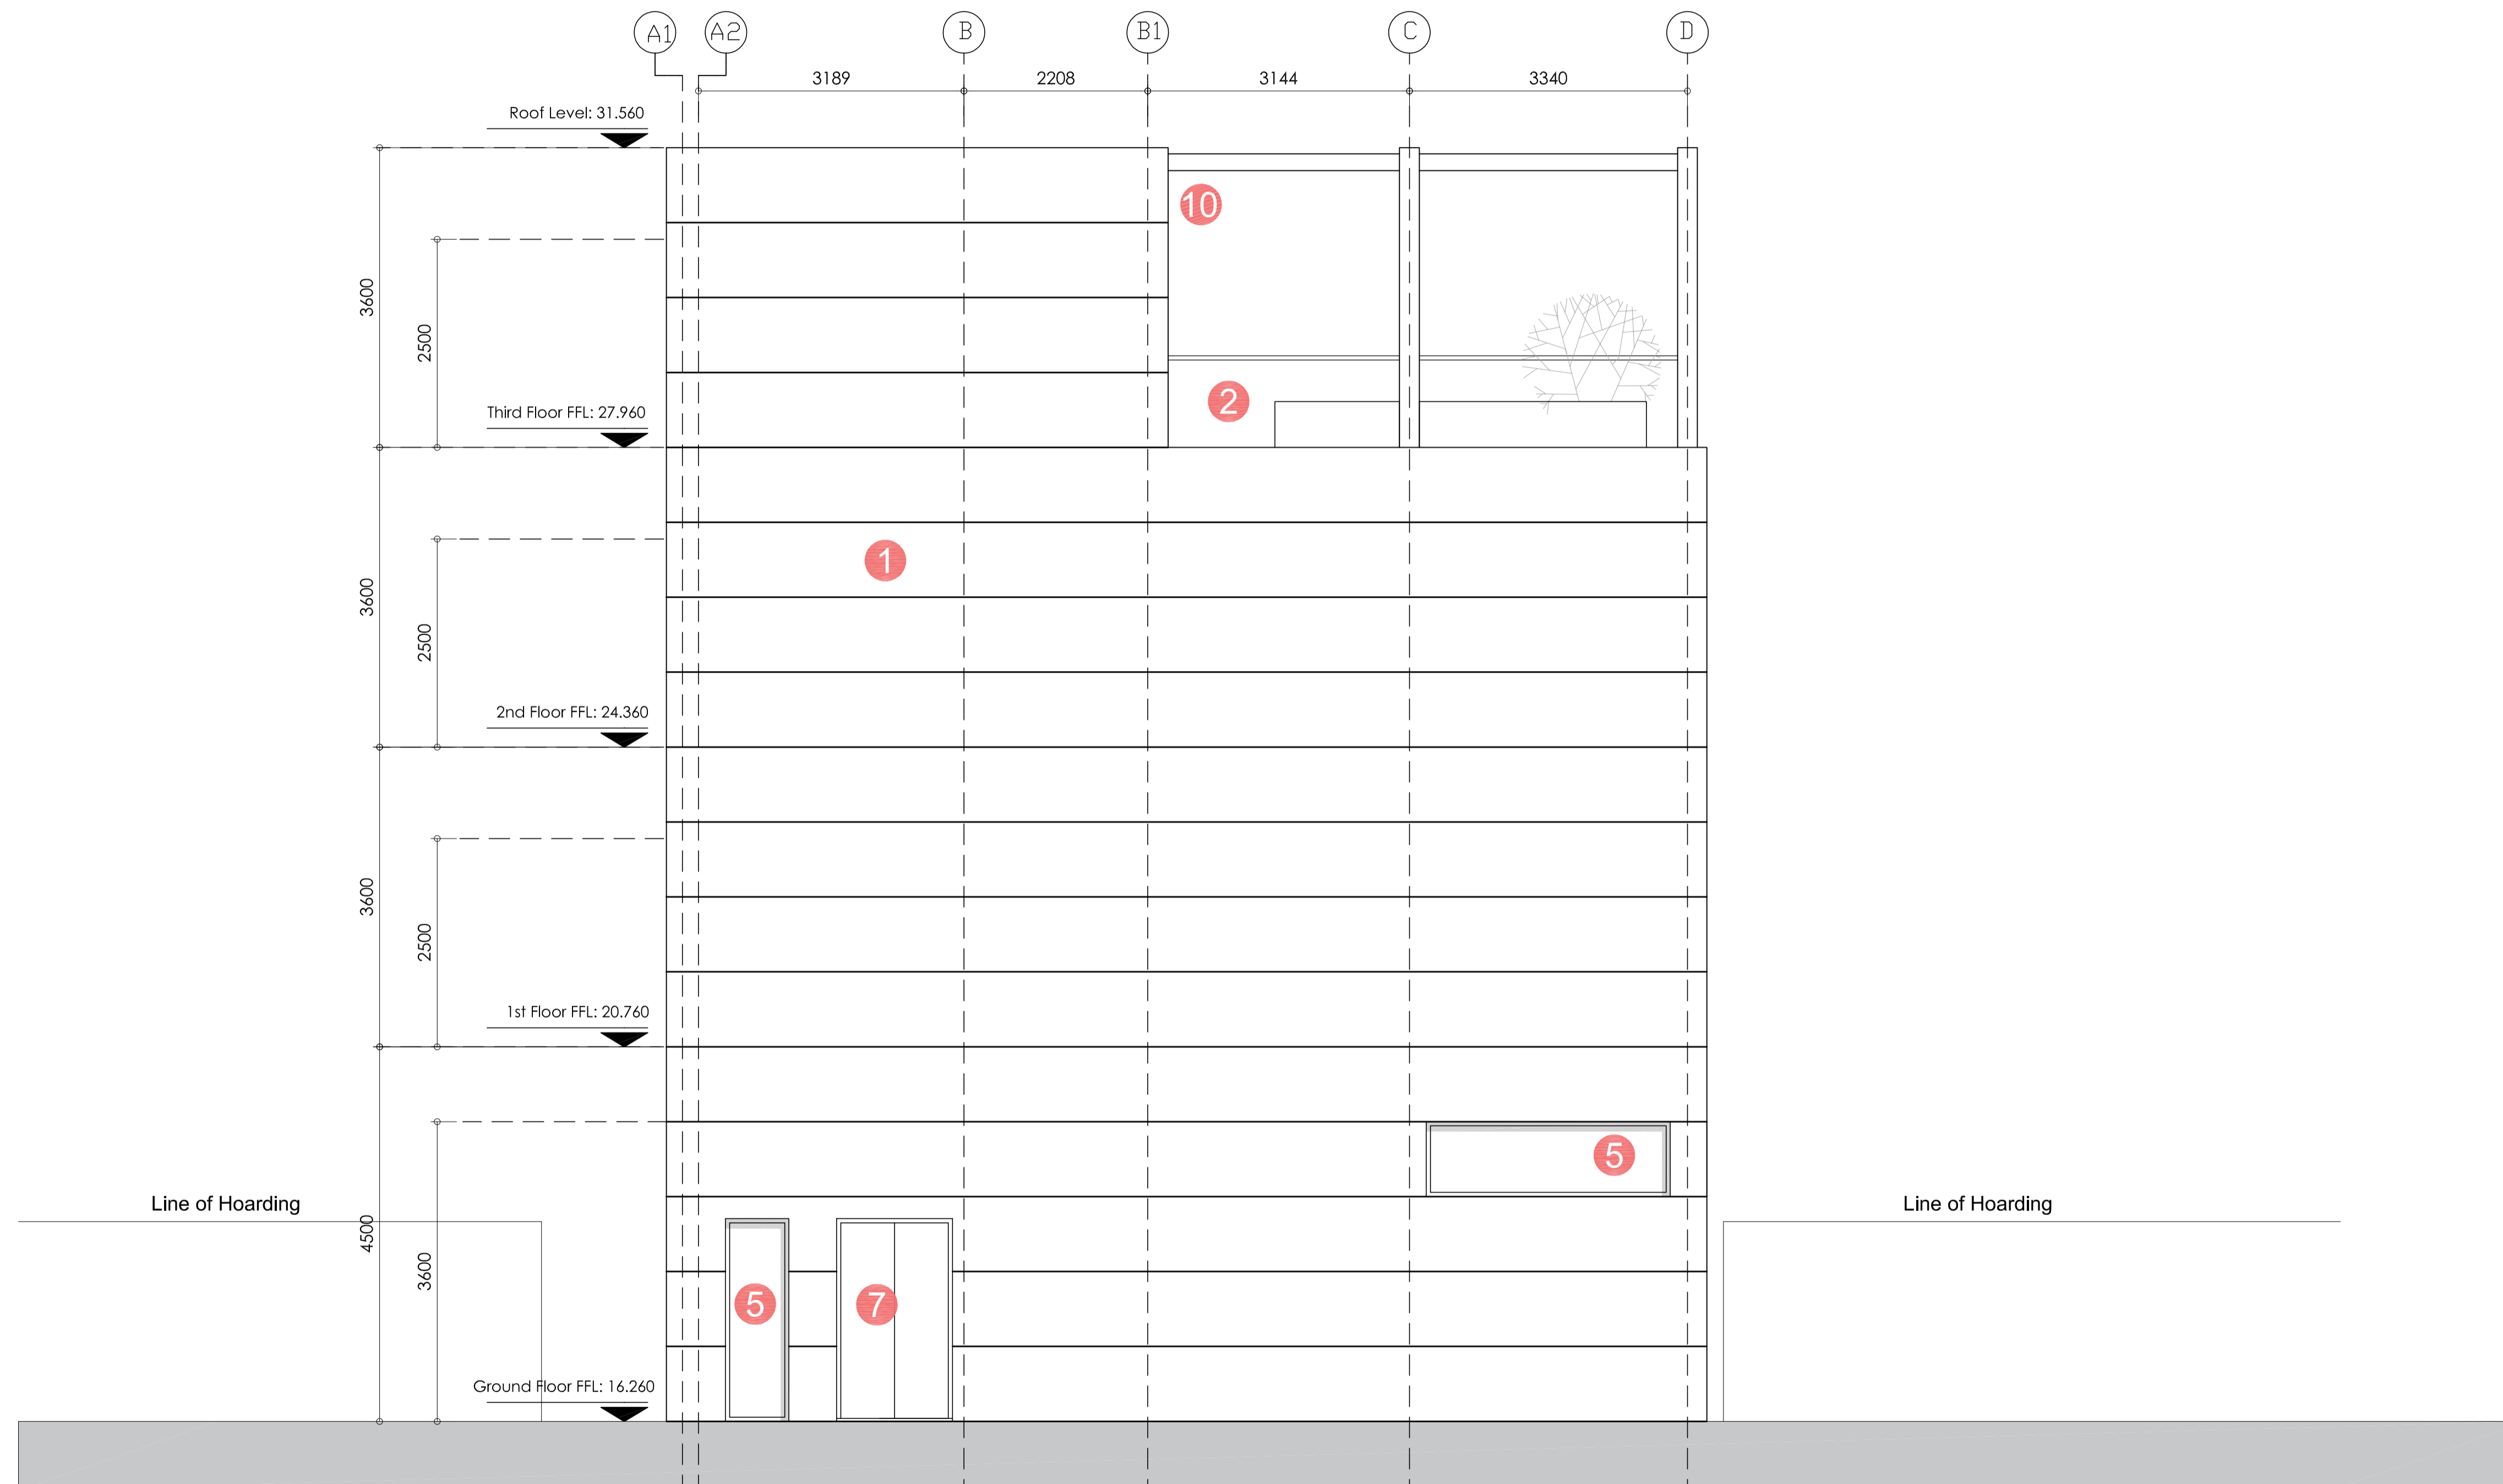

REV	NOTES	DATE	BY	AUTH

**DARLING ASSOCIATES**  
ARCHITECTS

1 Greencoat Row London SW1P 1PQ UK  
 mail@darlingassociates.net  
 www.darlingassociates.net  
 +44 20 7630 0500

DRAWING STATUS

**Planning**

TITLE  
**West Elevation**

PROJECT  
Mount Pleasant Marketing Suite

SCALE AT A1: 1:50  
 SCALE AT A3: 1:100

JOB NO. 17059  
 DRAWING (03)-E-004  
 REV -

© Darling Associates Ltd.

MATERIAL KEY:

- ① Kingspan AWP Cladding Panels - Basalt RAL 7012
- ④ Lasercut Detail Facade - Pearlbeige RAL 1035
- ⑦ PPC Aluminium Doors
- ⑩ Metal Pergola - Basalt RAL 7012
- ② Frameless Glass Capped Balustrade
- ⑤ PPC Aluminium Windows
- ⑧ Services Grilles
- ③ Feature Glazing
- ⑥ PPC Aluminium Balcony Balustrade
- ⑨ Kingspan AWP Cladding Panels - Pearlbeige RAL 1035