


1 X BETULA UTILIS 'DOORENBOS' FEATHERED
12/14 GIRTH, 90L POT OR ROOTBALLED IF AVAILABLE

0m 2m 4m 6m 8m 10m

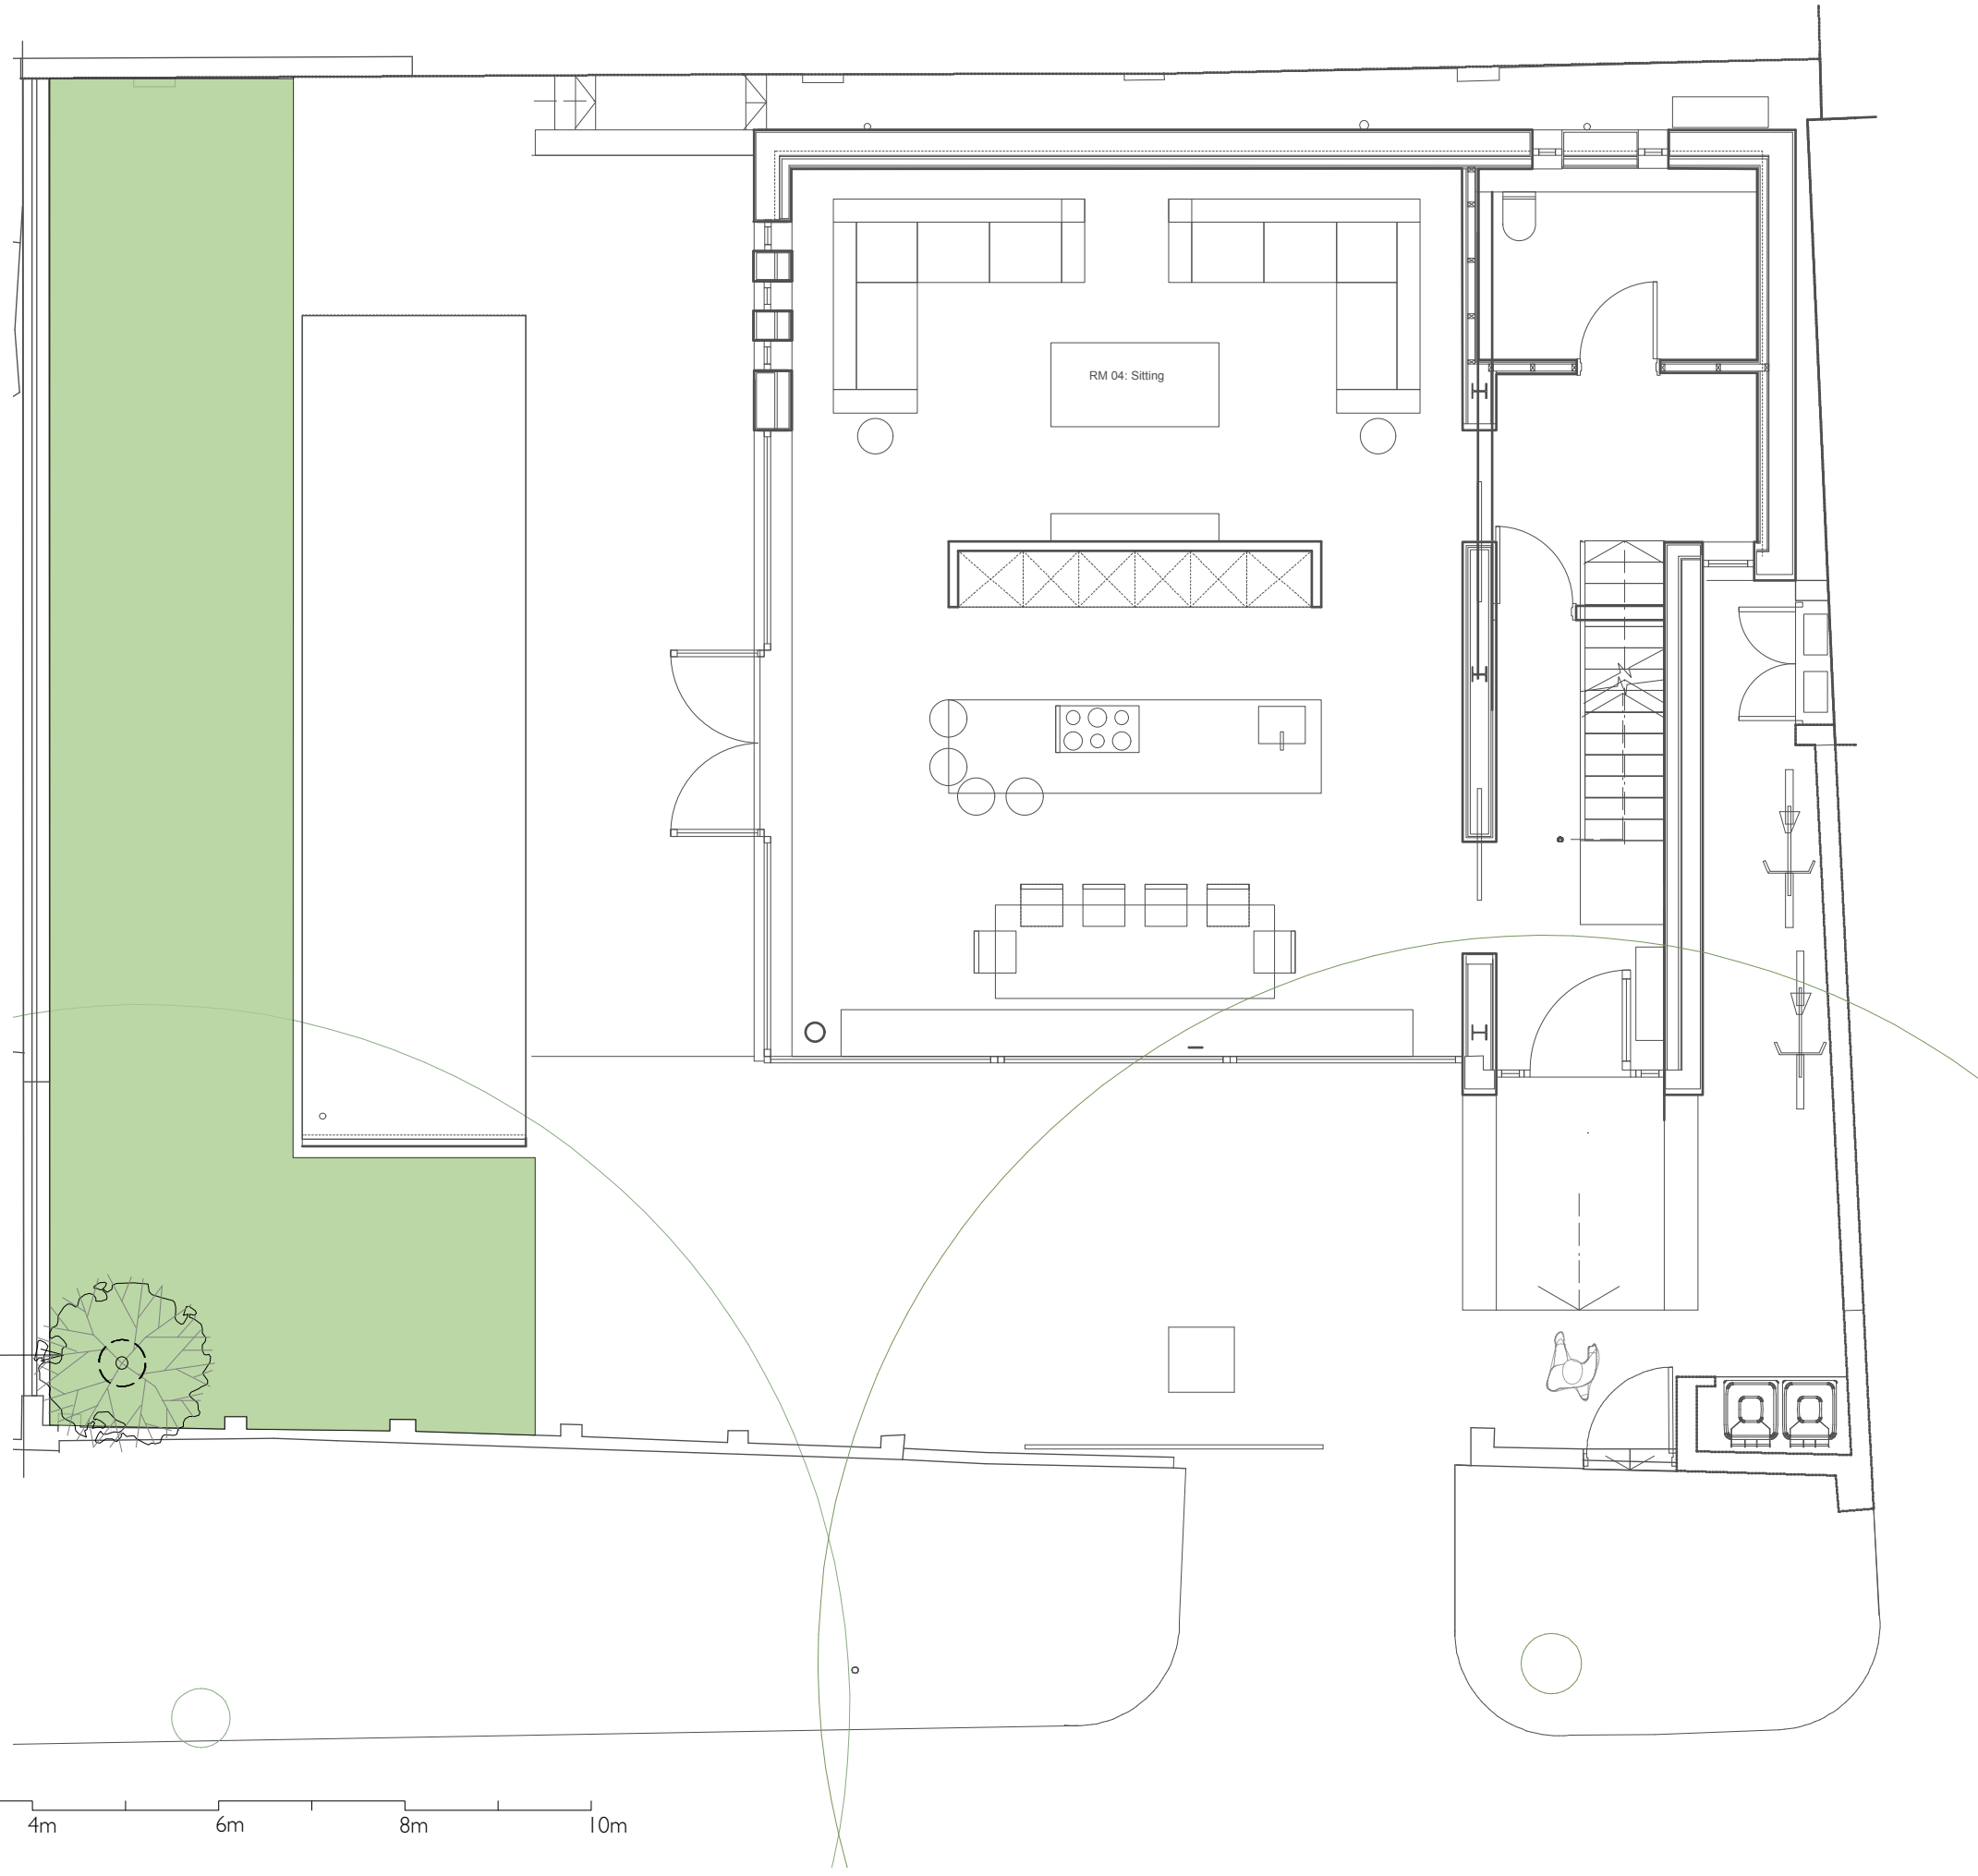

COPYRIGHT OF THIS DRAWING IS THE PROPERTY OF SARA JANE ROTHWELL OF LONDONGARDENDESIGNER
AND MAY NOT BE REPRODUCED WITHOUT THEIR PERMISSION DO NOT SCALE OFF DRAWINGS.
WORK FROM FIGURED DIMENSIONS ONLY AND VERIFY ON SITE.

