
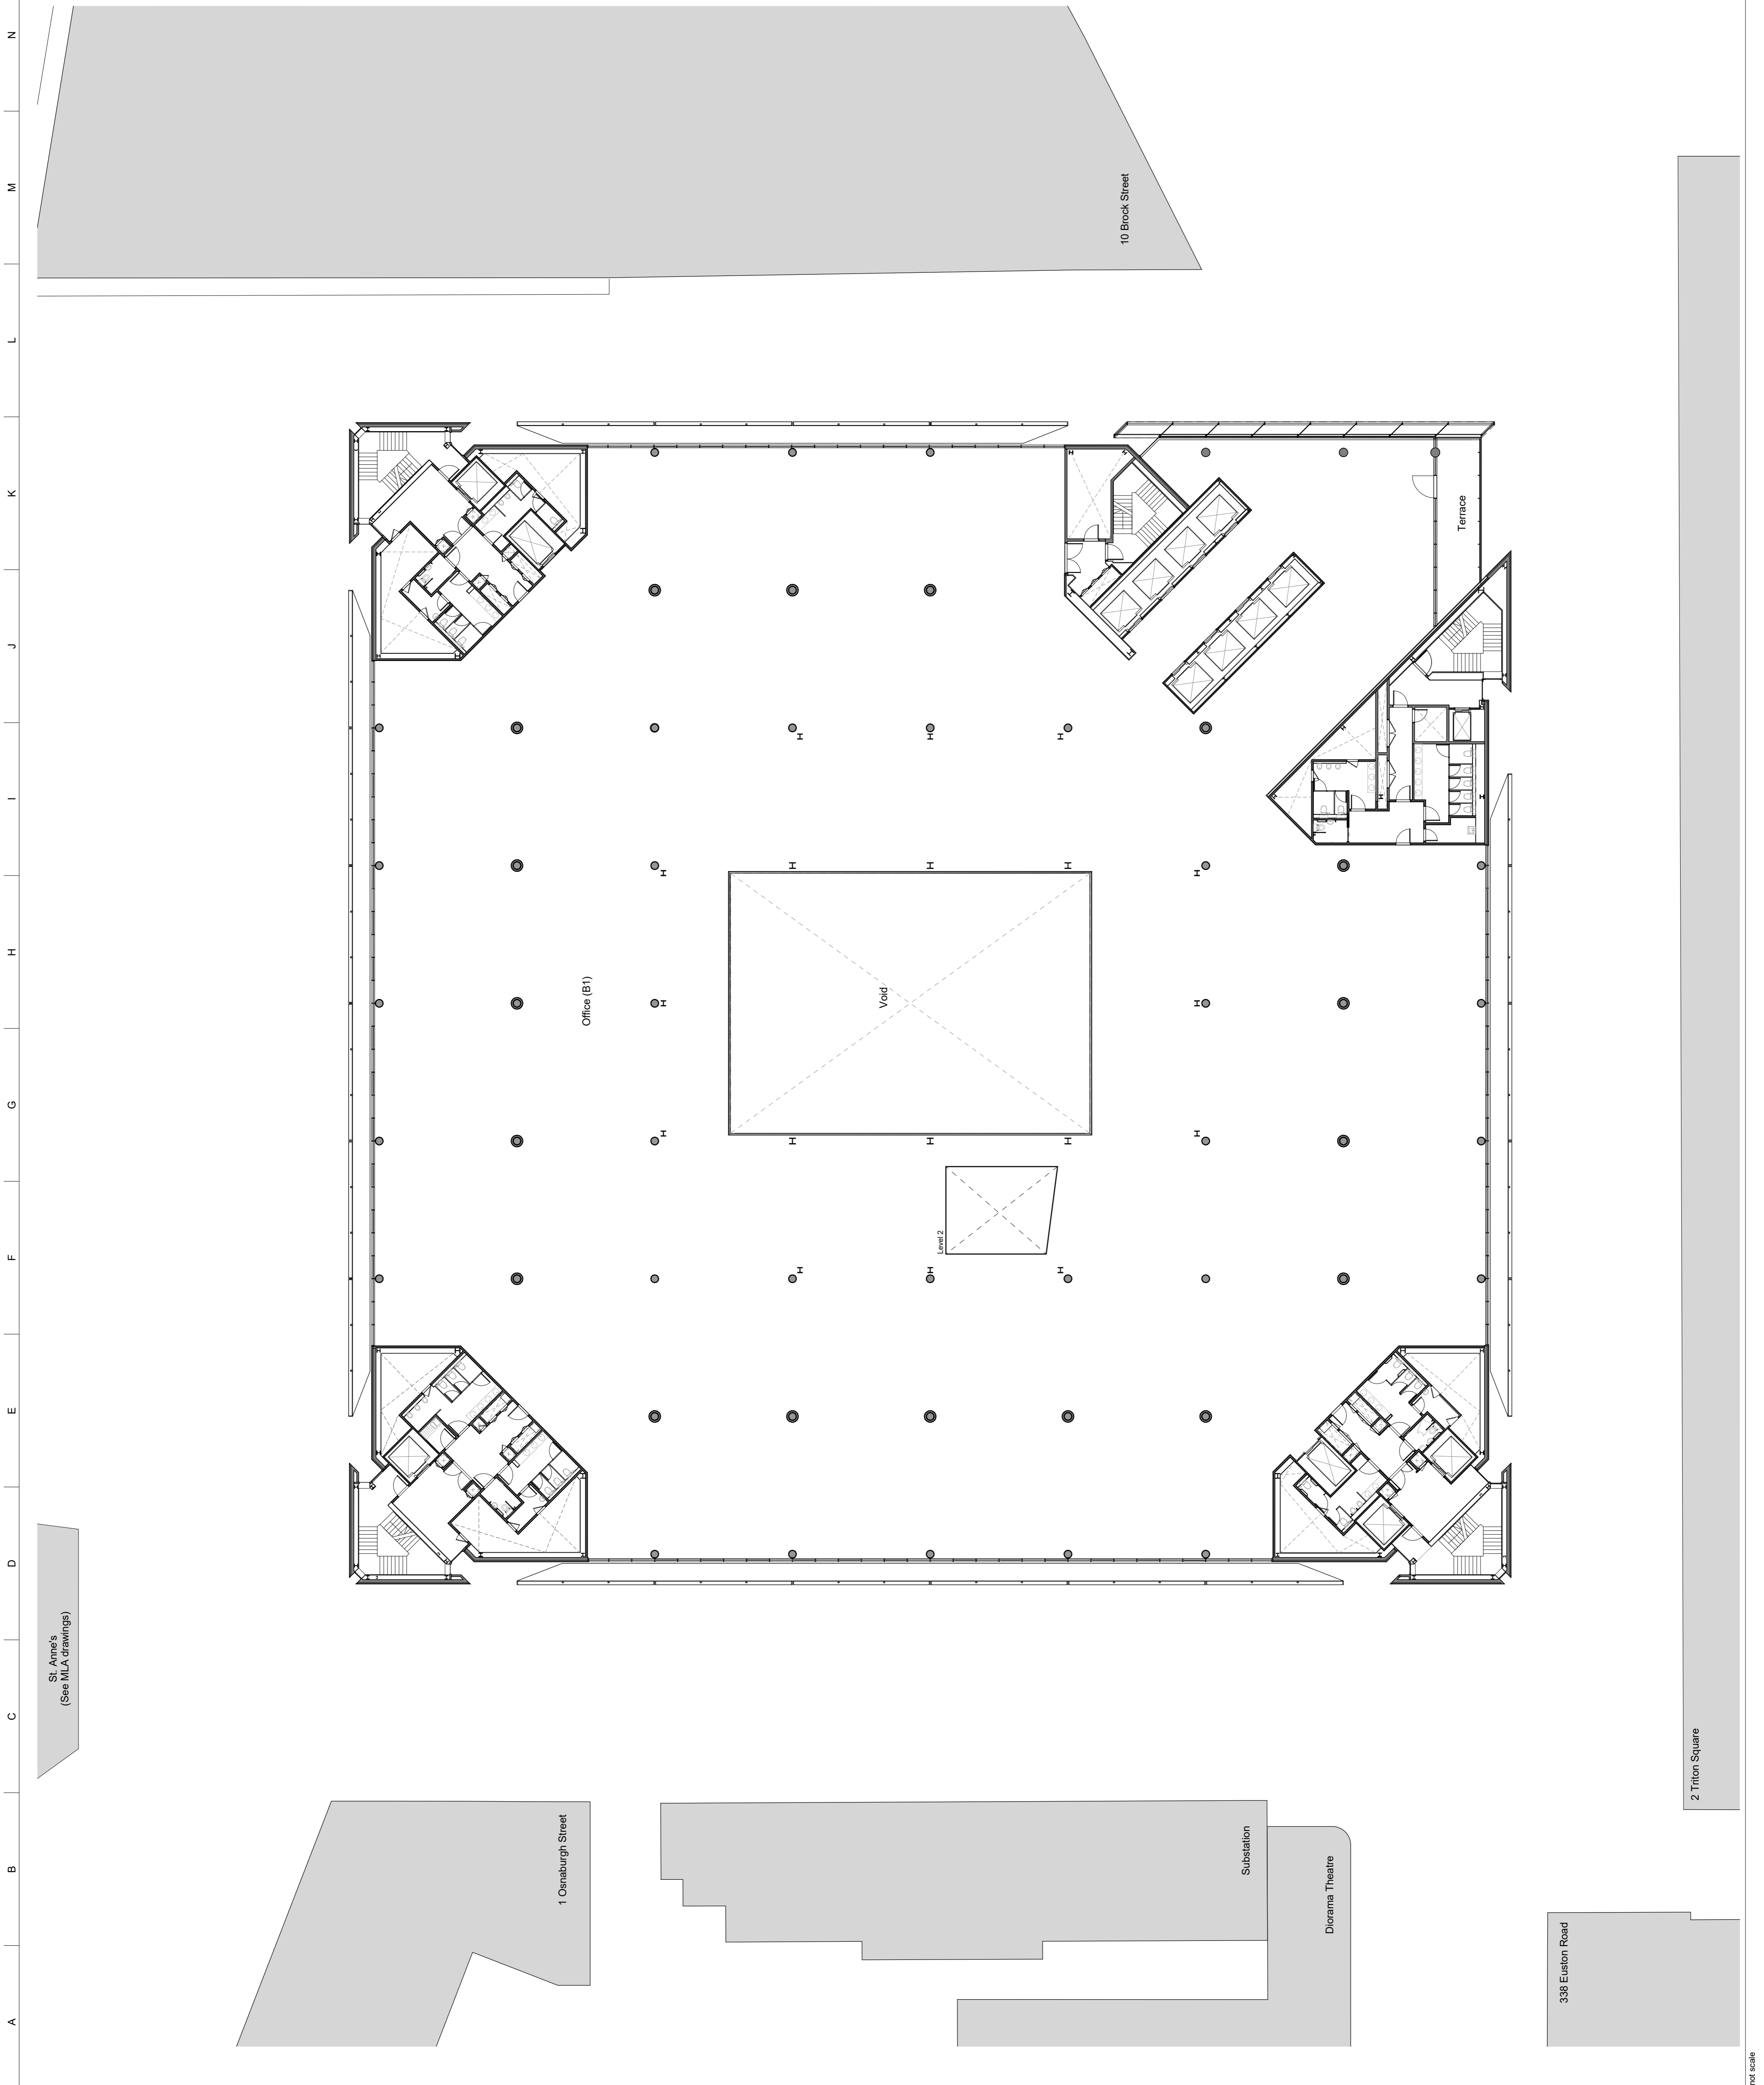


FIGURED DIMENSIONS ONLY TO BE USED
Safety, Health and Environmental Information
 In addition to the hazards/risks normally associated with the types of work detailed on this drawing and noted in the designer risk assessments and health and safety plan, note the following:
 • It is assumed that all works on this drawing will be carried out by a competent contractor working, where appropriate, to an approved method statement.
 • Where applicable, significant residual risks are highlighted in the body of the drawing.

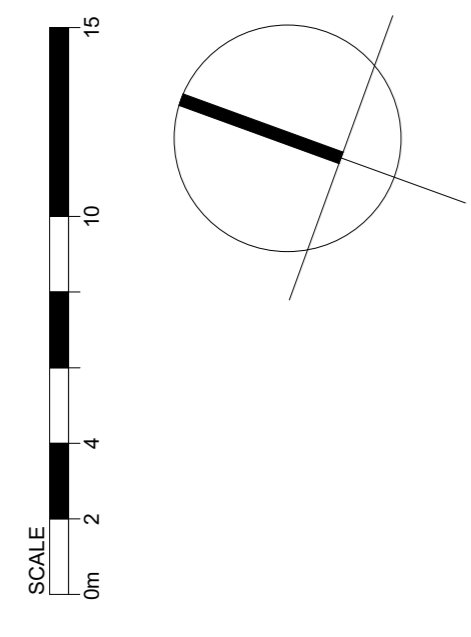

St. Anne's
 (See M/A drawings)

Issue	P01	Date	10/04/18	Issued for Planning
Key Plan (NTS)				

ARUP ASSOCIATES
 8 Fitzroy Street
 London
 W1T 4BJ
 tel: 020 7765 2525
 fax: 020 7755 2561
 email: info@arupassociates.com

Client
British Land Property Management Limited

Job Title
1 Triton Square and St. Anne's

Drawing Title
**1 Triton Square
 General Arrangement Plan
 Second Floor
 Proposed**

Scale: as A1
1 : 200

Discipline
 Architecture

Job No
246868

Drawing Status
Planning

Drawing No
246868-A-XX-02-DR-AX-31002

Issue
P01