

A1

A

B

C

D

E

F

G

H

I

J

K

L

M

N

St. Anne's
(See M.A. drawings)

1 Osnaburgh Street


Substation

Diorama Theatre

338 Euston Road

2 Triton Square

10 Brock Street


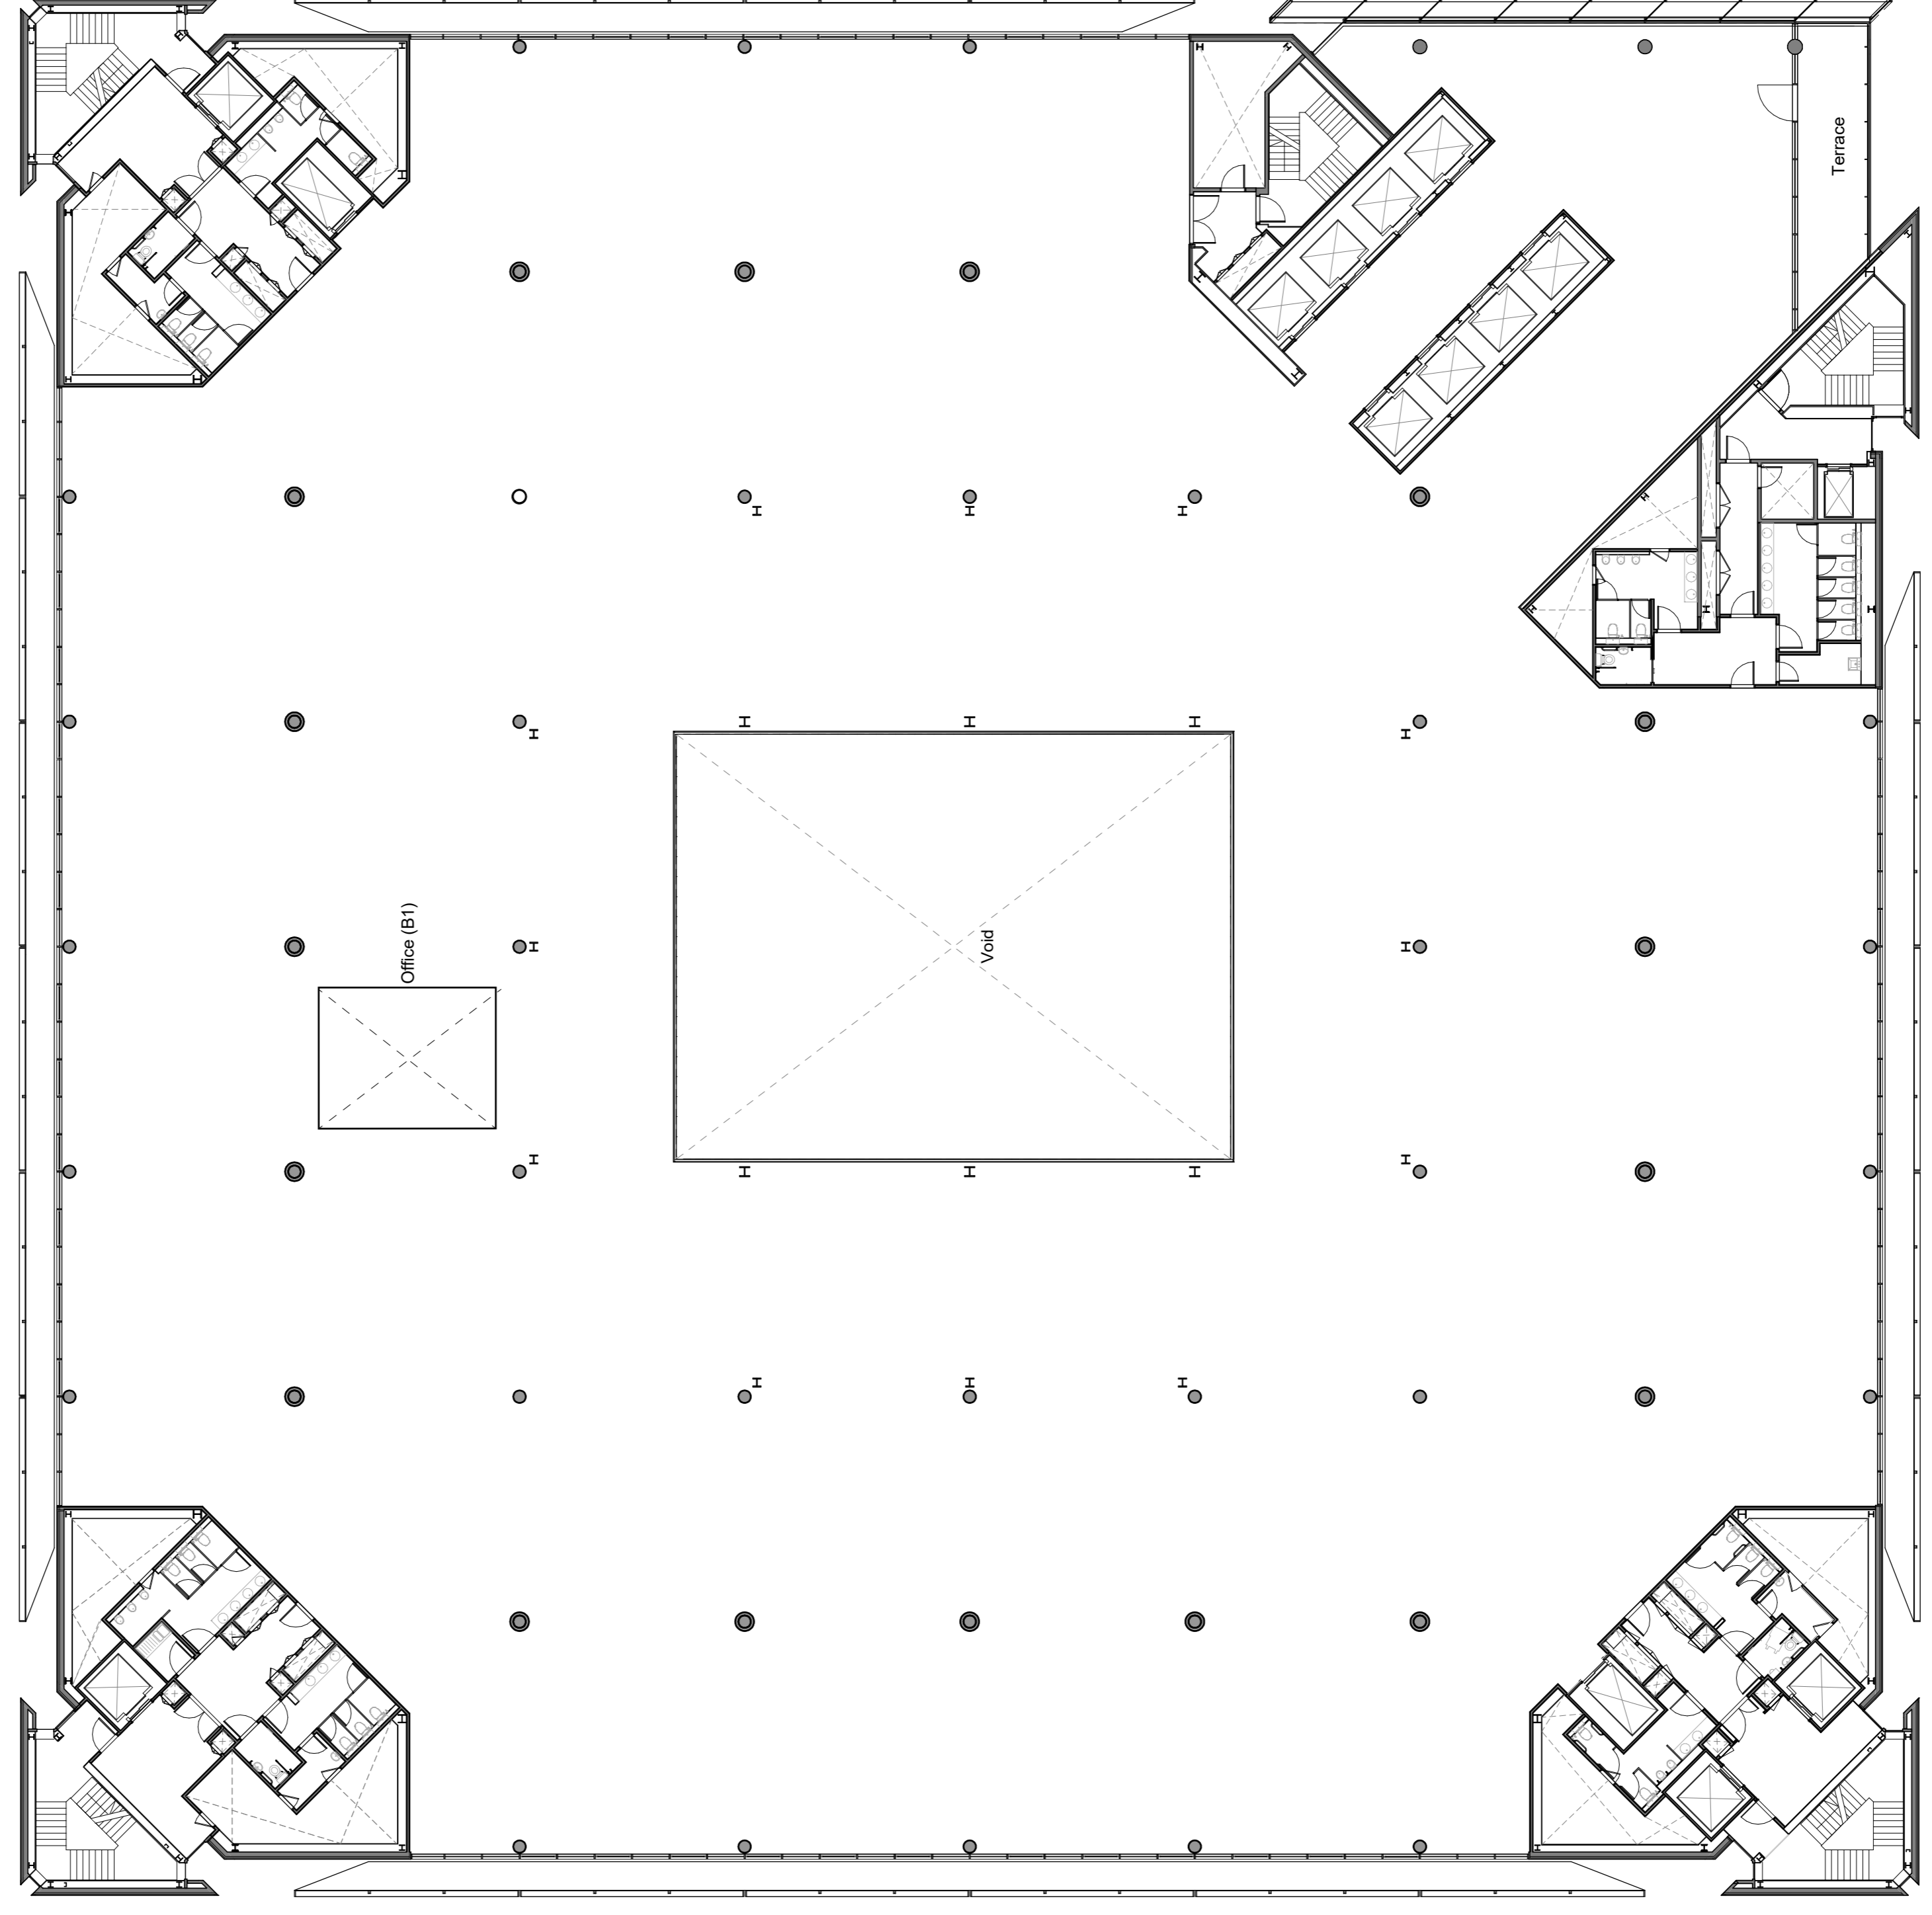


FIGURED DIMENSIONS ONLY TO BE USED


Safety, Health and Environmental Information

In addition to the hazards/risks normally associated with the types of work detailed on this drawing and noted in the designer risk assessments and health and safety plan, note the following:

- It is assumed that all works on this drawing will be carried out by a competent contractor working, where appropriate, to an approved method statement.
- Where applicable, significant residual risks are highlighted in the body of the drawing.

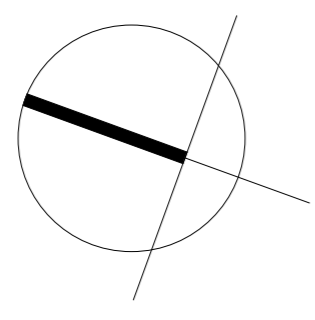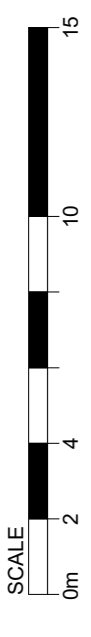

Issue	P01	Date	10/04/18
Key Plan (NTS)			
Issued for Planning			

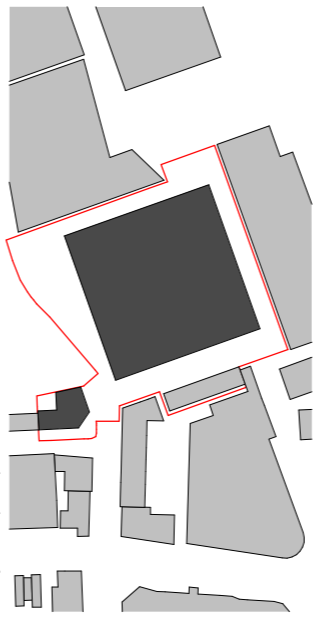

ARUP ASSOCIATES

8 Fitzroy Street
London
W1T 4BJ
tel: 020 7765 2525
fax: 020 7755 2561
email: info@arupassociates.com

Client
British Land Property Management Limited

Job Title
1 Triton Square and St. Anne's

Drawing Title
**1 Triton Square
General Arrangement Plan
Third Floor
Proposed**

Scale of A1	1 : 200
Discipline	Architecture
Job No	246868
Drawing Status	Planning
Drawing No	246868-A-XX-03-DR-AX-31003
Issue	P01