
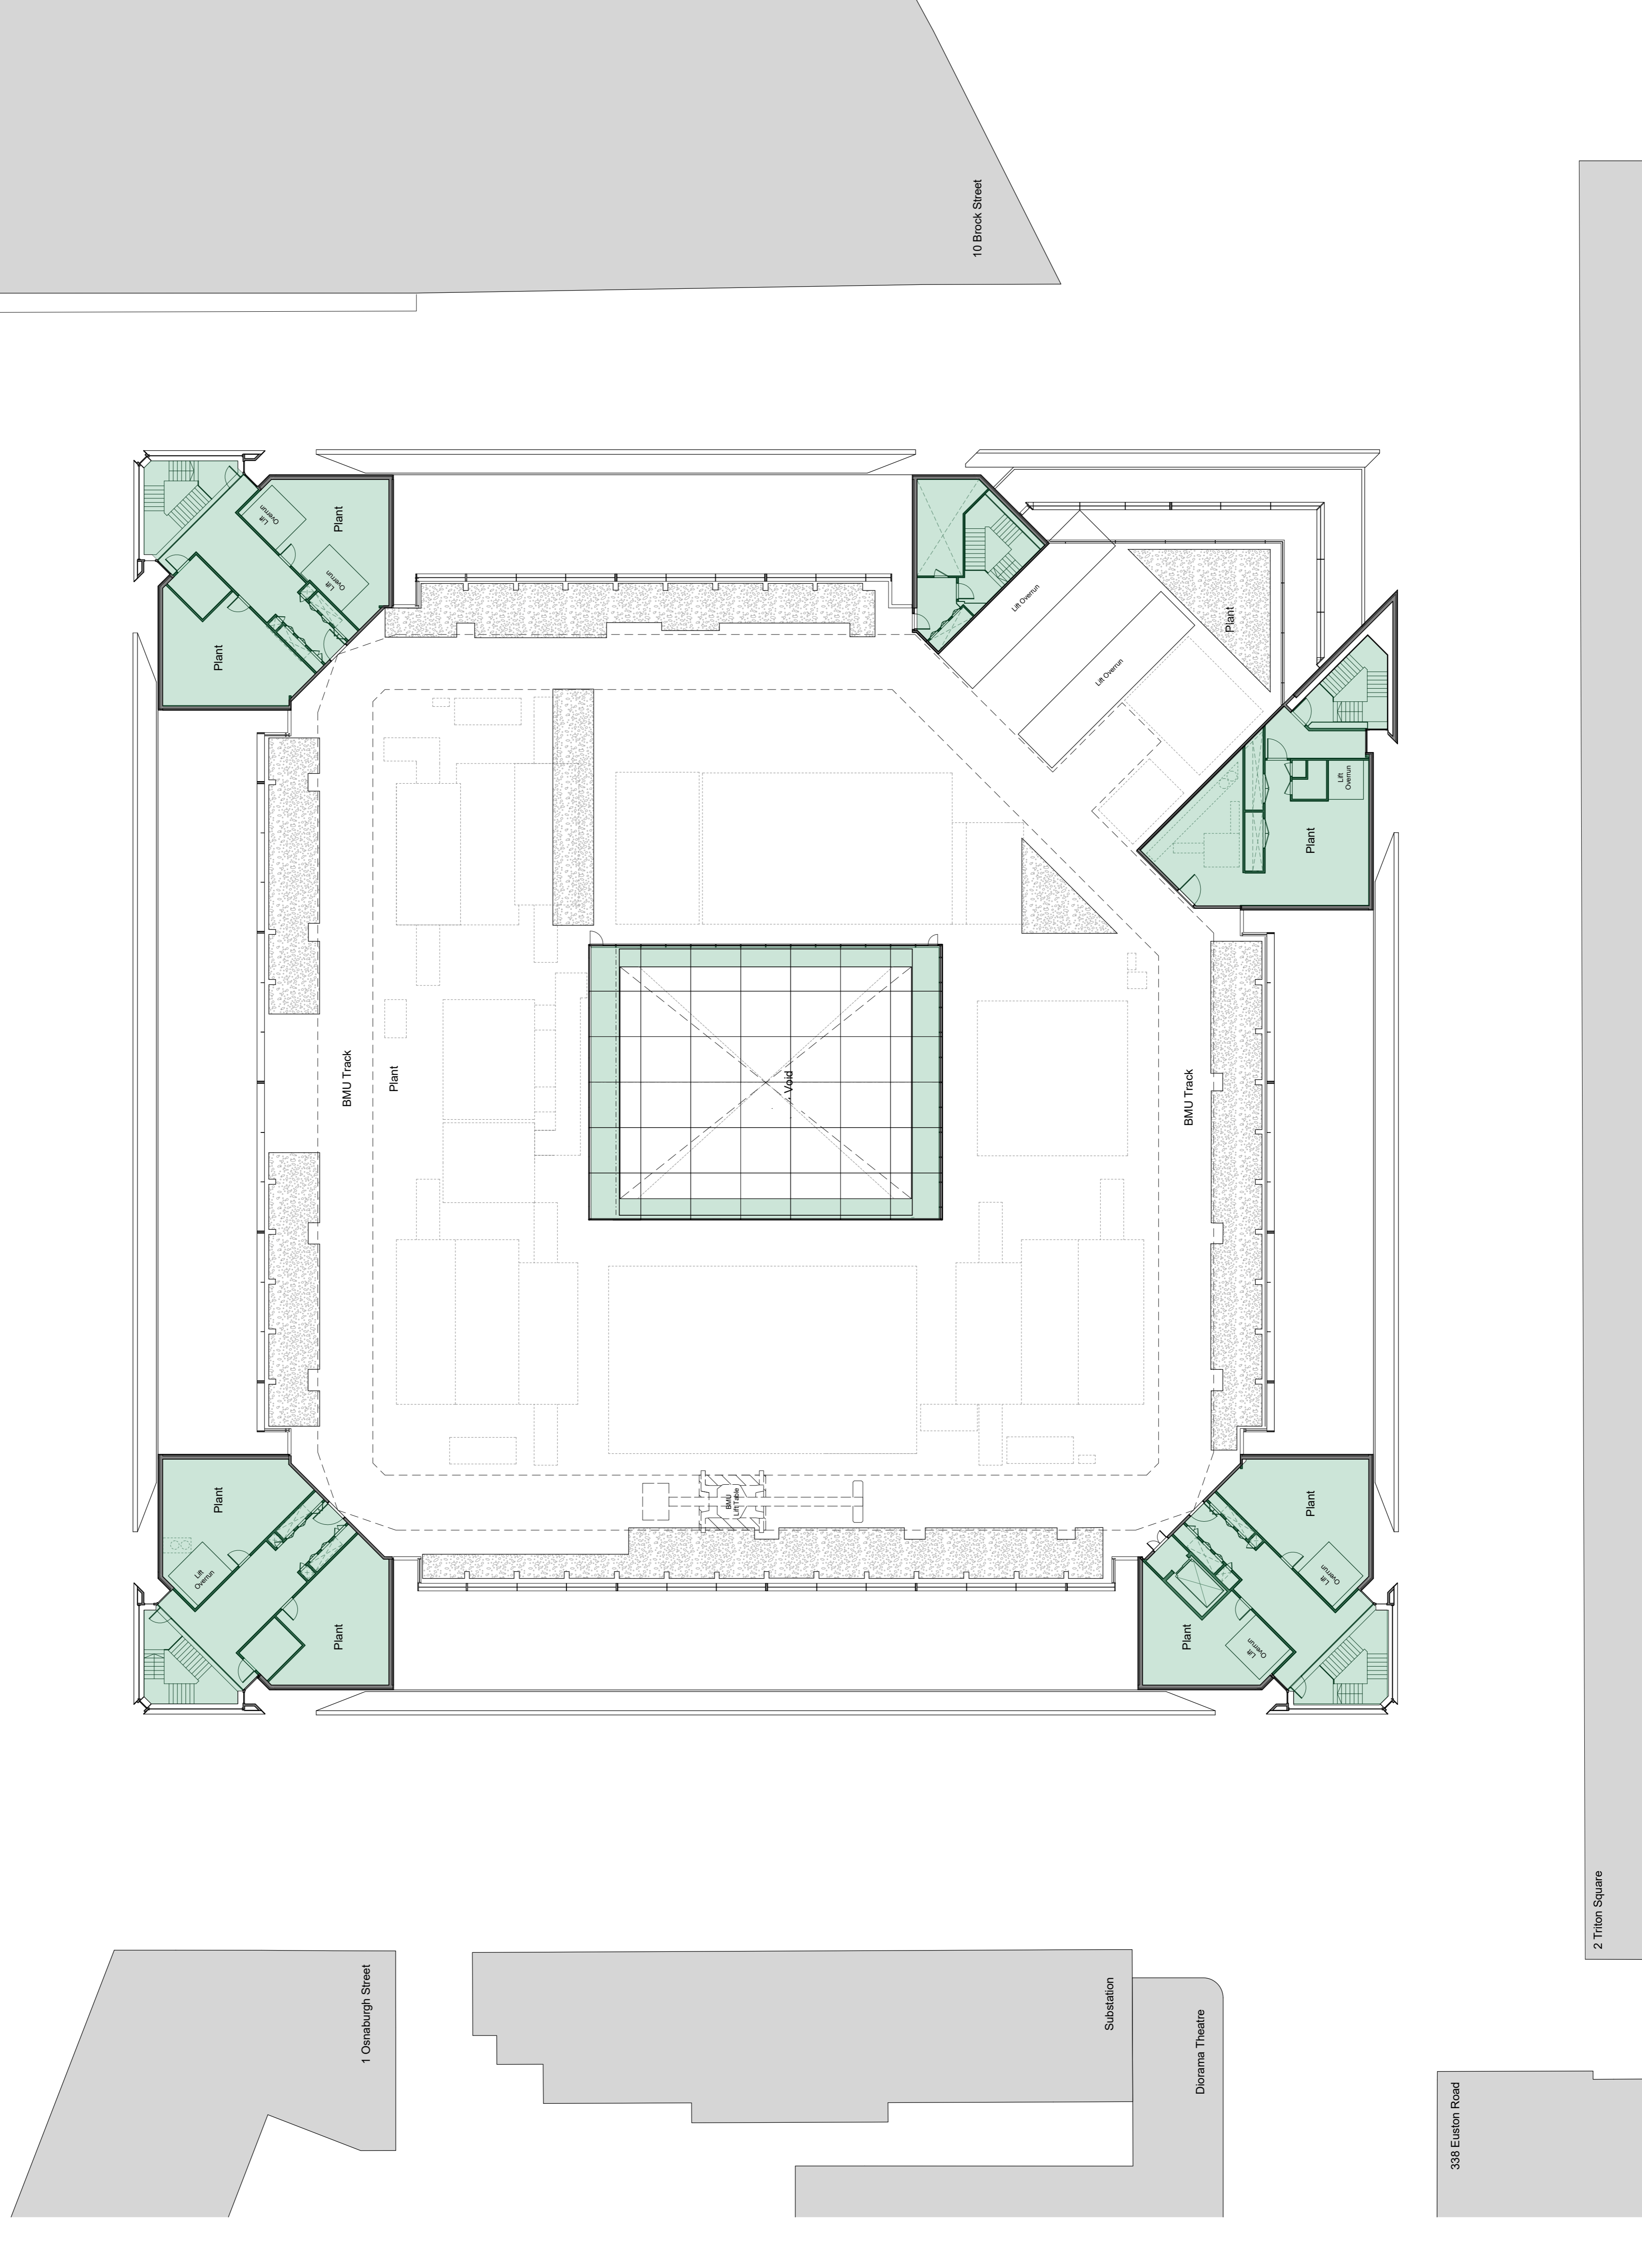


**FIGURED DIMENSIONS ONLY TO BE USED**

**Safety, Health and Environmental Information**  
 In addition to the hazards/risks normally associated with the types of work detailed on this drawing and noted in the designer risk assessments and health and safety plan, note the following:

- It is assumed that all works on this drawing will be carried out by a competent contractor working, where appropriate, to an approved method statement.
- Where applicable, significant residual risks are highlighted in the body of the drawing.

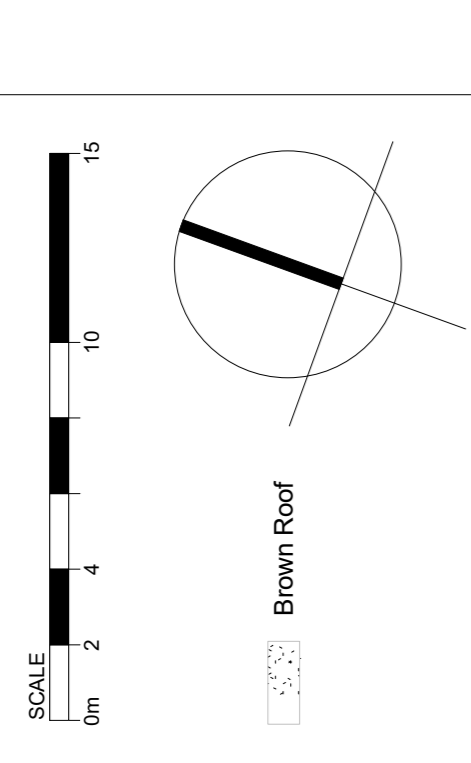

St. Anne's  
(See MLA drawings)


1 Osnaburgh Street

Substation  
Diorama Theatre

338 Euston Road

2 Triton Square

PO2	10/04/18	Issued for Planning
PO1	13/10/16	Issued for Planning
Issue	Date	
Key Plan (NTS)		

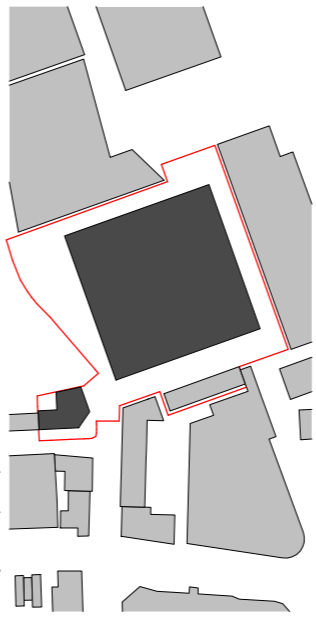

**ARUP ASSOCIATES**  
 8 Fitzroy Street  
 London  
 W1T 4BU  
 tel: 020 7765 2525  
 fax: 020 7755 2561  
 email: info@arupassociates.com

Client  
**British Land Property Management Limited**

Job Title  
**1 Triton Square and St. Anne's**

Drawing Title  
**1 Triton Square  
 General Arrangement Plan  
 Plant Level  
 Proposed**

Scale: as A1	1:200
Discipline	Architecture
Job No	Drawing Status
<b>246868</b>	<b>Planning</b>
Drawing No	Issue
<b>246868-A-XX-09-DR-AX-30110</b>	<b>P02</b>