




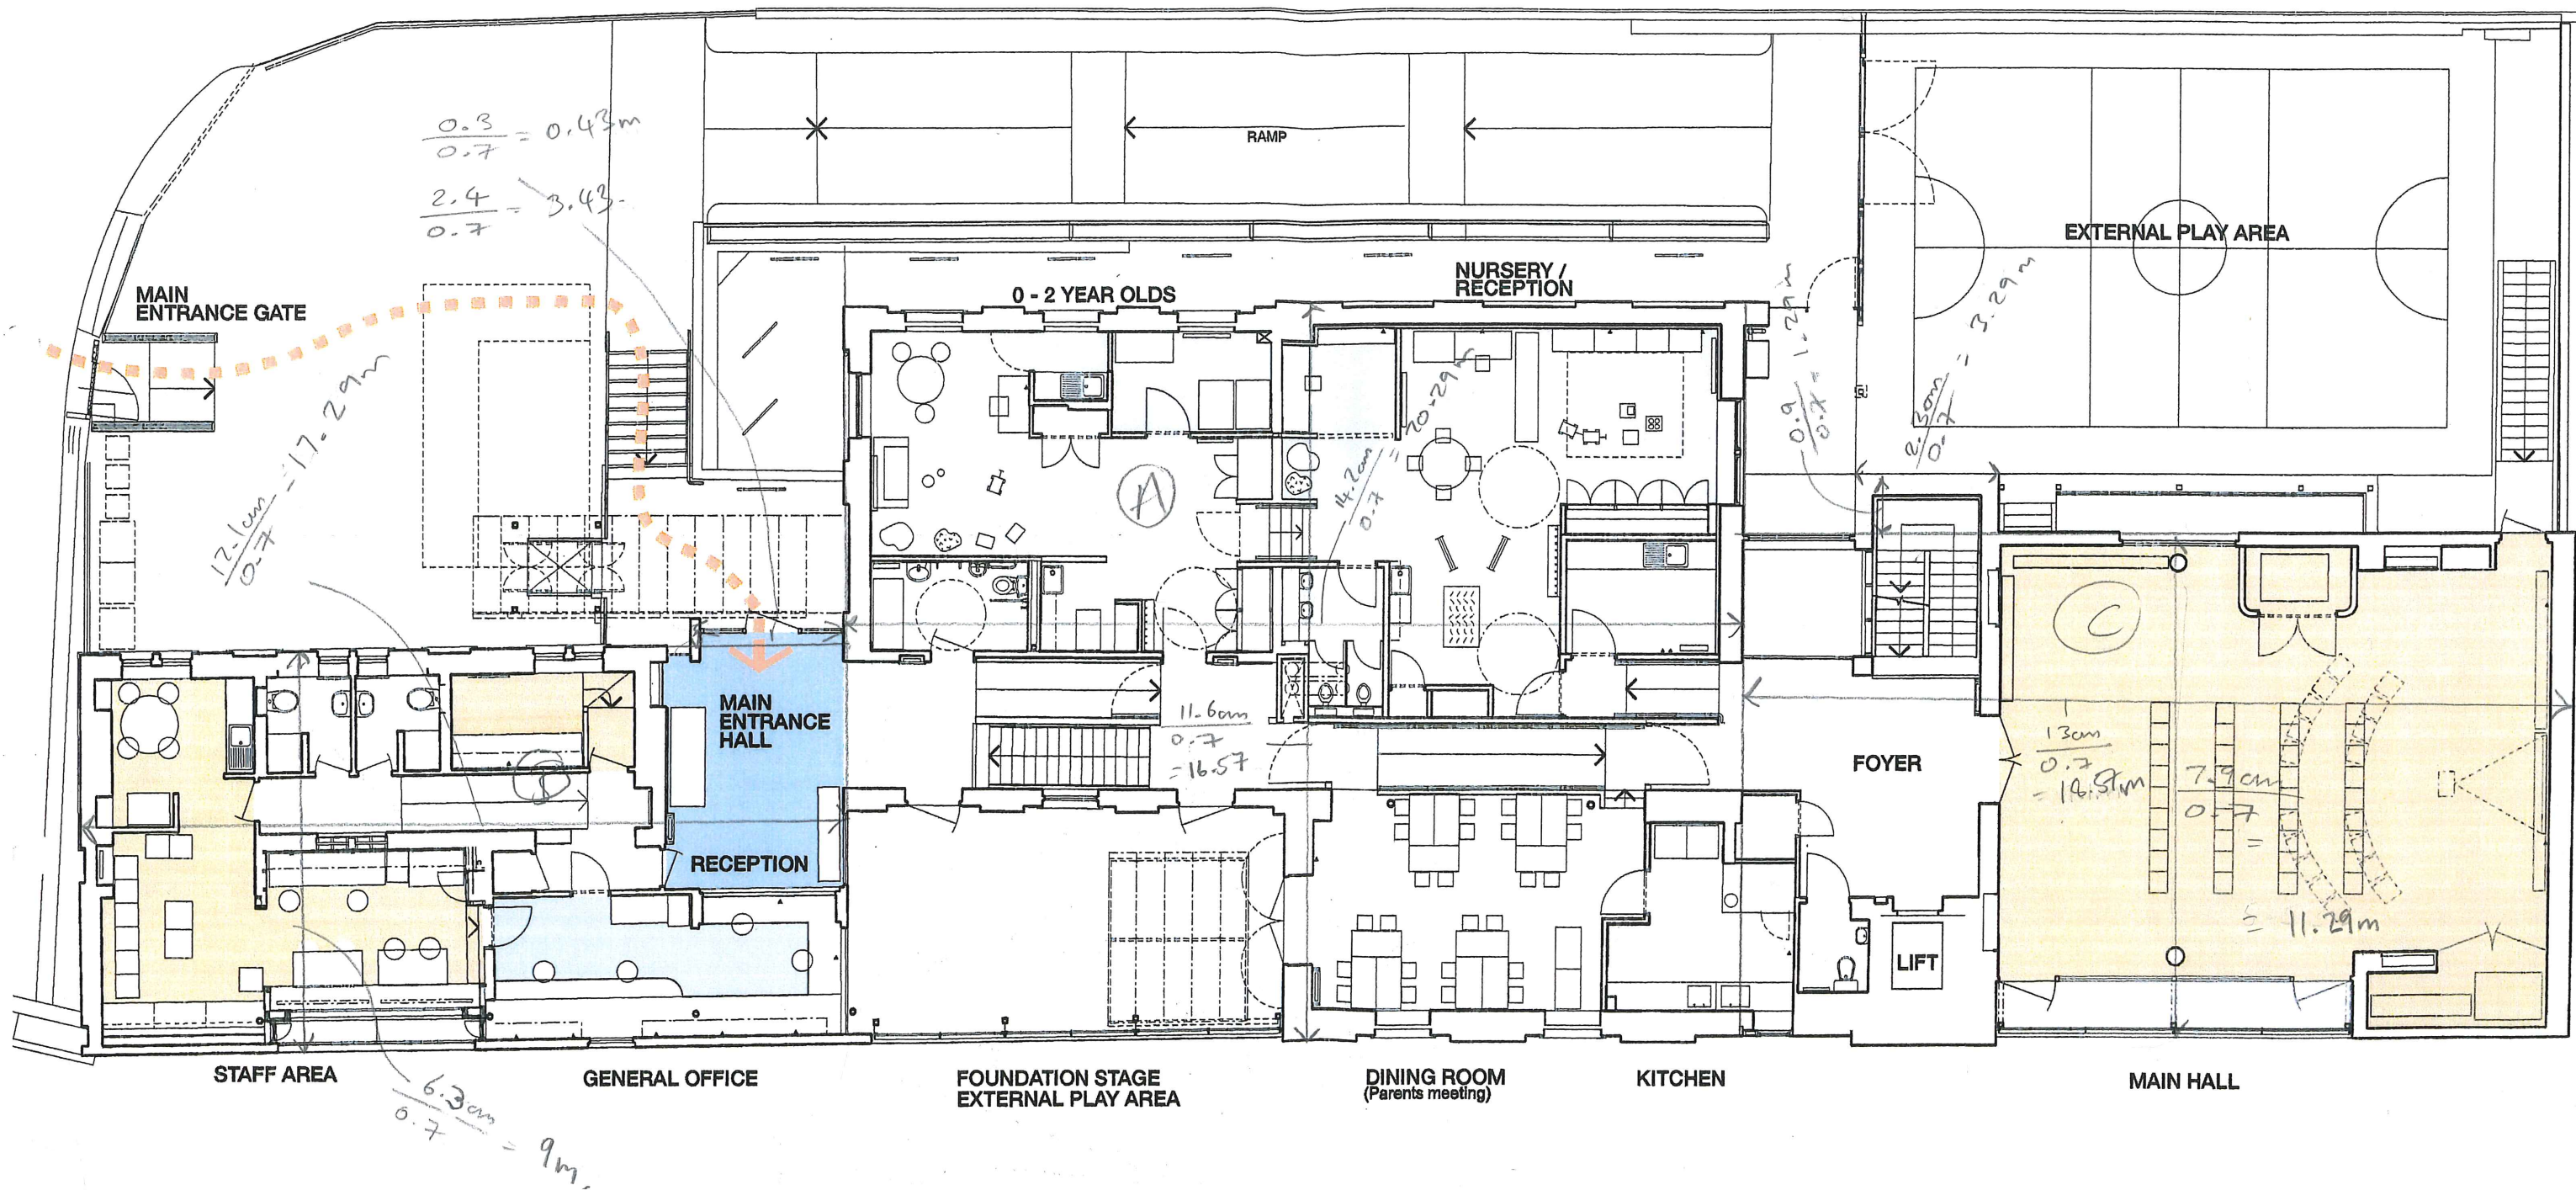

GROUND LEVEL

5m 1 0
DATA POINT

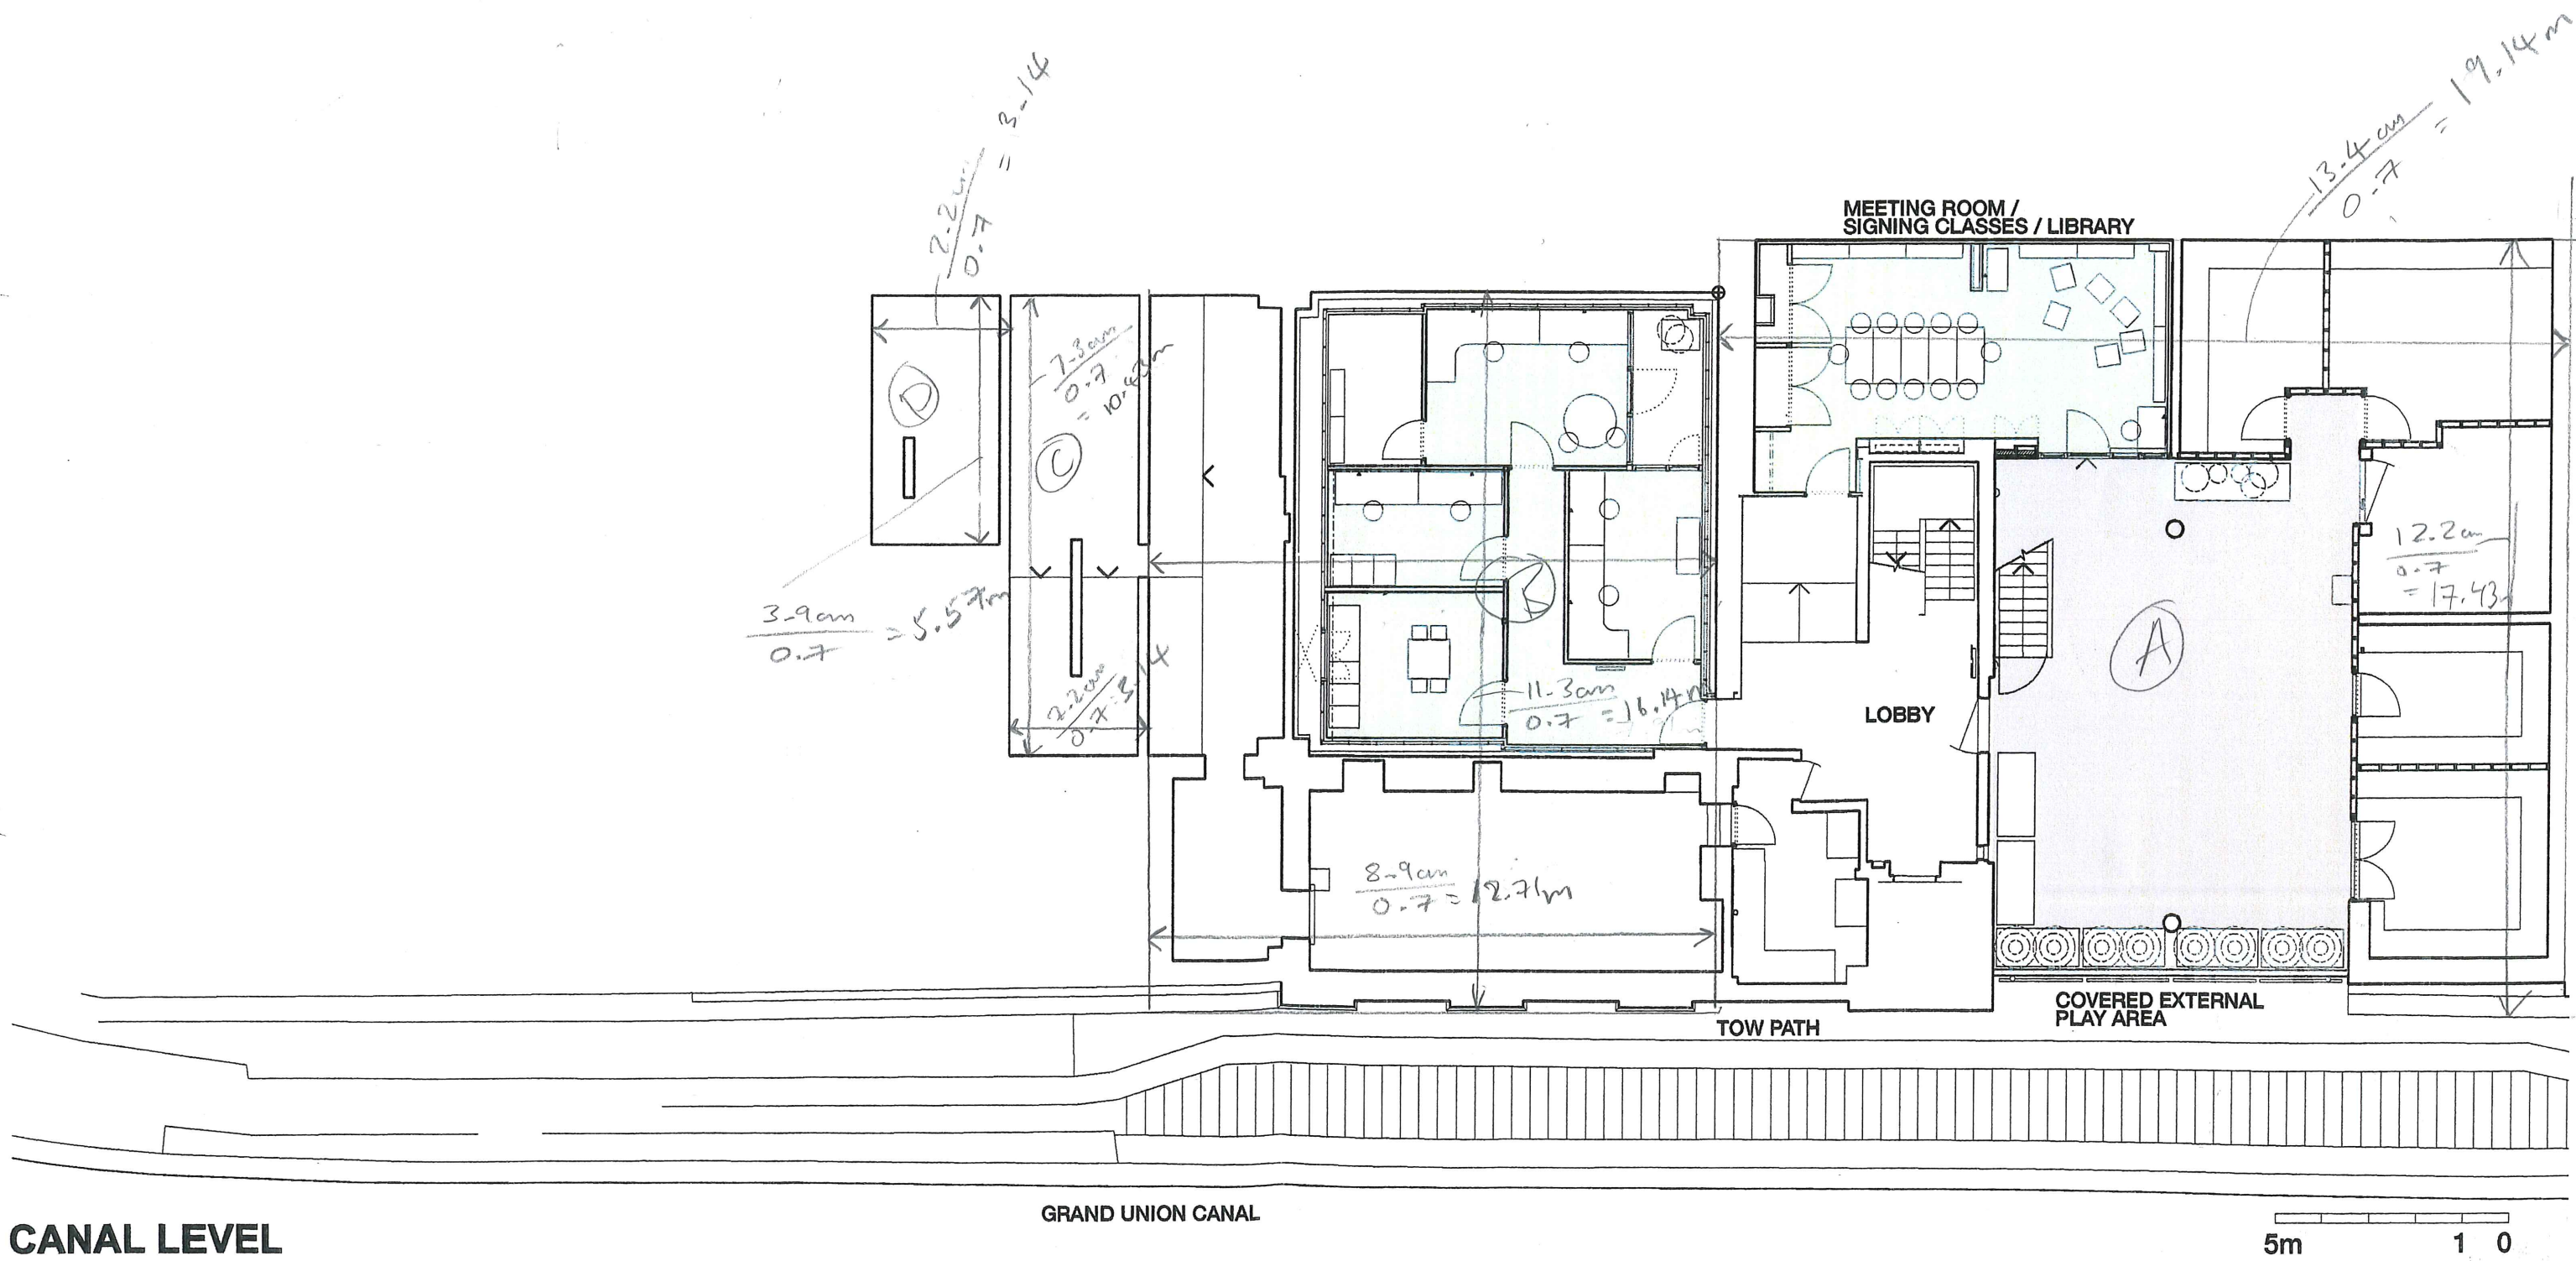

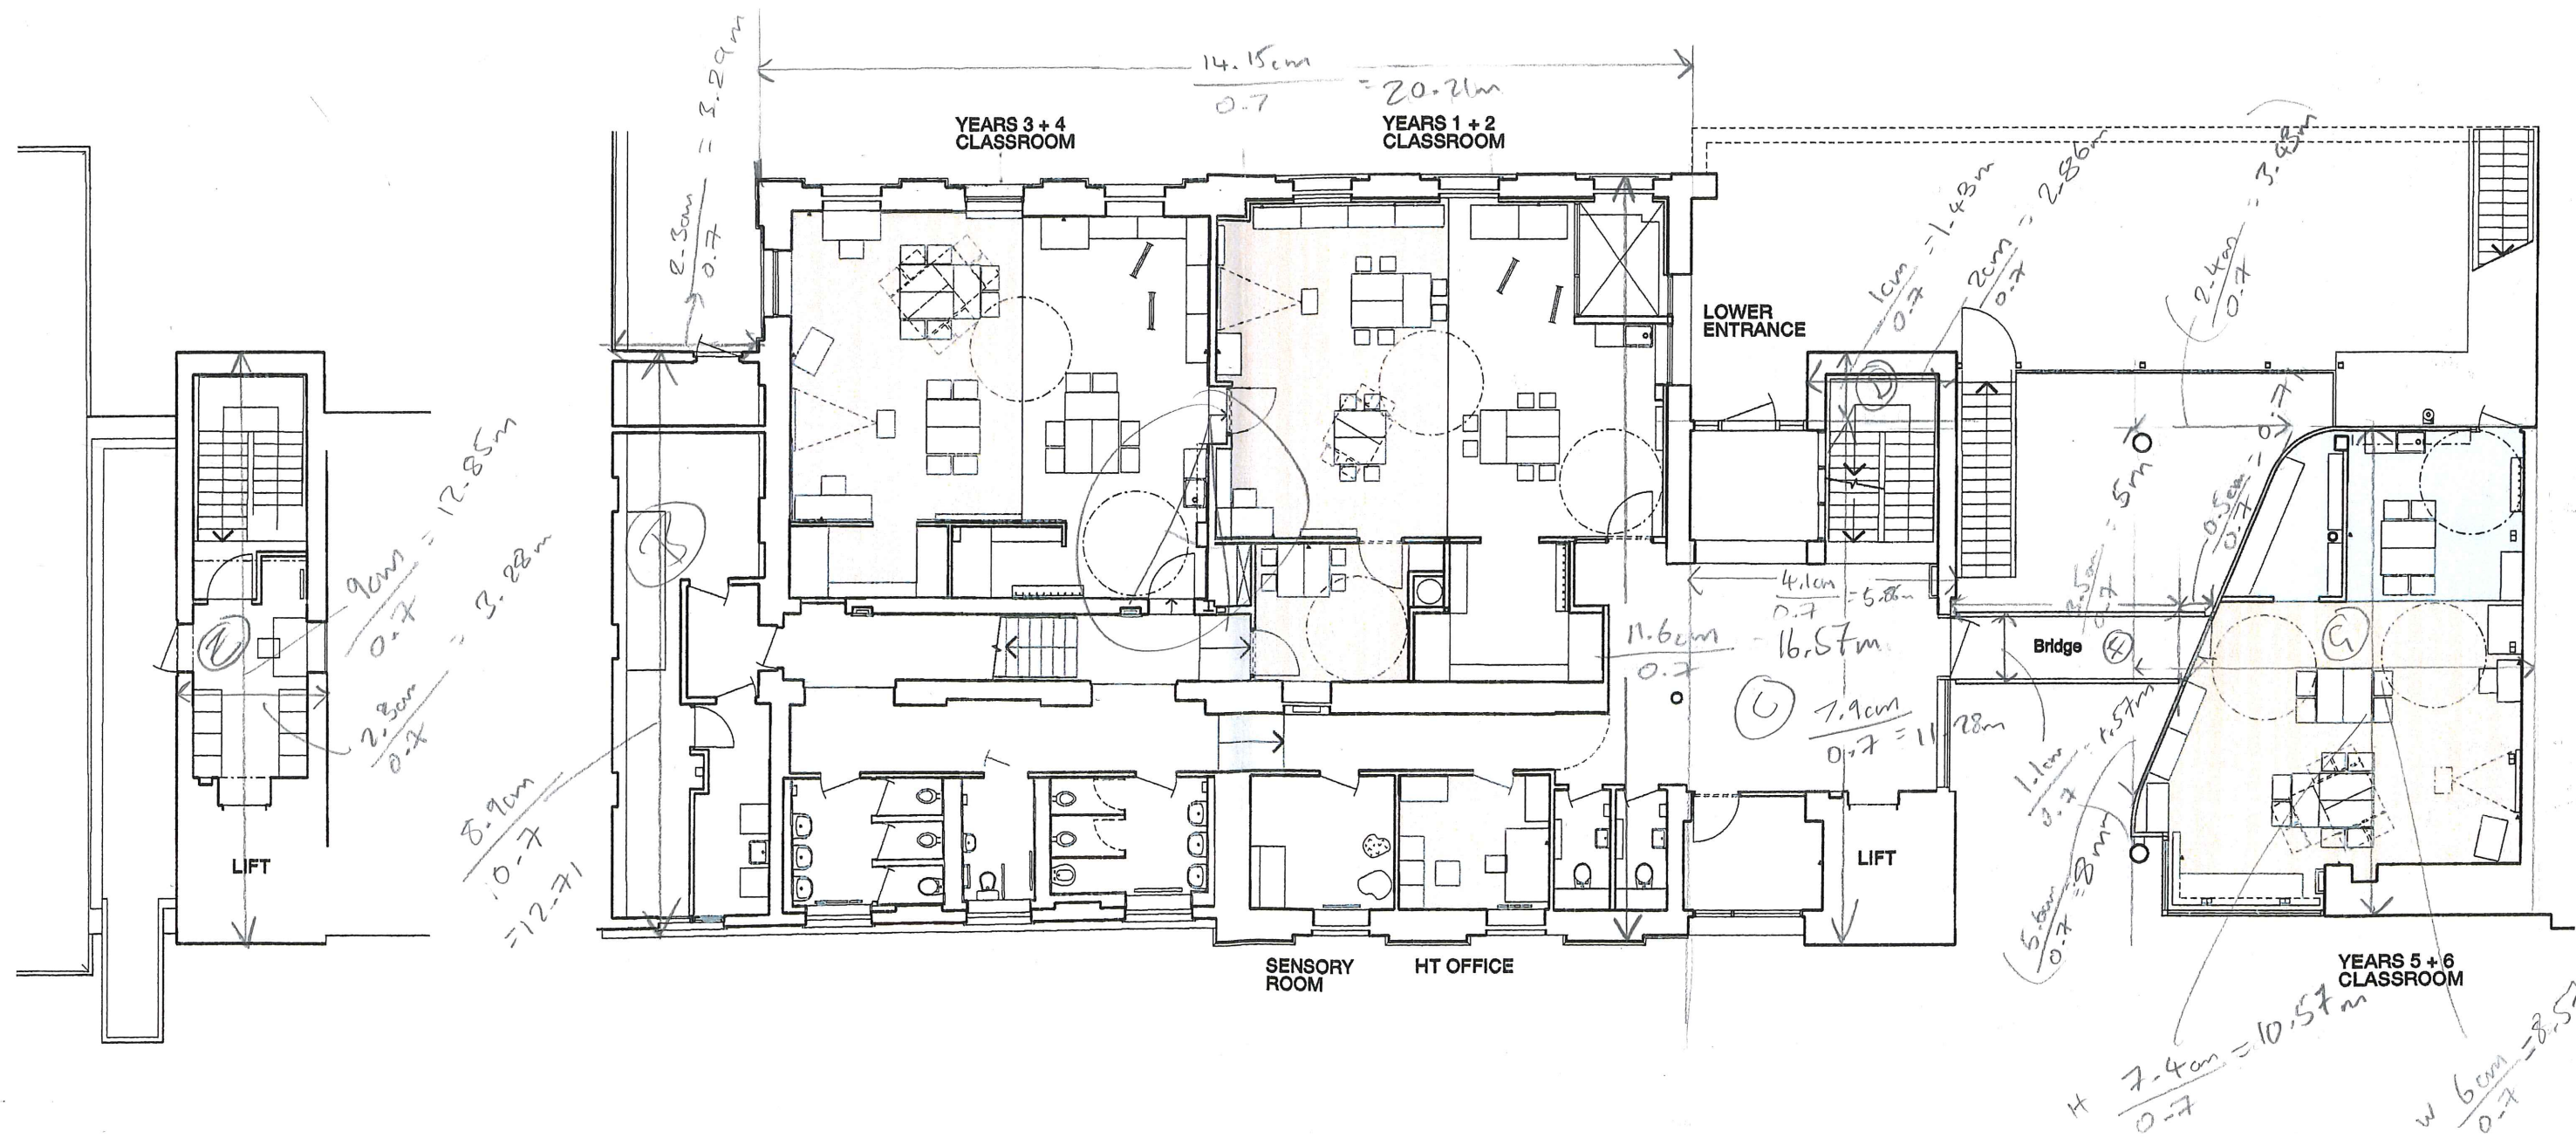

FIRST FLOOR

LOWER LEVEL

Jubilee Waterside Centre

Ground Level

	W m	H m	Area m2	
A	20.29	16.57	336.16	
B	17.29	9.00	155.57	
B - doorway	3.43	0.43	1.47	
C	18.57	11.29	209.66	
C - stairwell	3.29	1.29	4.22	
			707.08	GEA
			0.97	
			685.87	GIA

Lower Level	W m	H m	Area m2	
A	20.21	16.57	334.98	
B	3.29	12.71	41.78	
C	5.86	11.29	66.10	
D	2.86	1.43	4.08	
E - first floor	3.29	12.86	42.24	
F - bridge	5.00	1.57	7.86	
F - bridge triar	0.71	1.57	1.12	
G	8.57	10.57	90.61	
G - less trianl	-3.43	-8.00	-27.43	
			561.35	GEA
			0.97	
			544.51	GIA

Canal Level	W m	H m	Area m2	
A	19.14	17.43	333.63	
B	16.14	12.71	205.24	
C	3.14	10.43	32.78	
D	3.14	5.57	17.51	
			589.16	GEA
			0.97	
			571.49	GIA

Total 1,857.59 Sq M GEA

Total 1,801.87 Sq Ft GIA

Total 19,395.13 Sq Ft GIA