


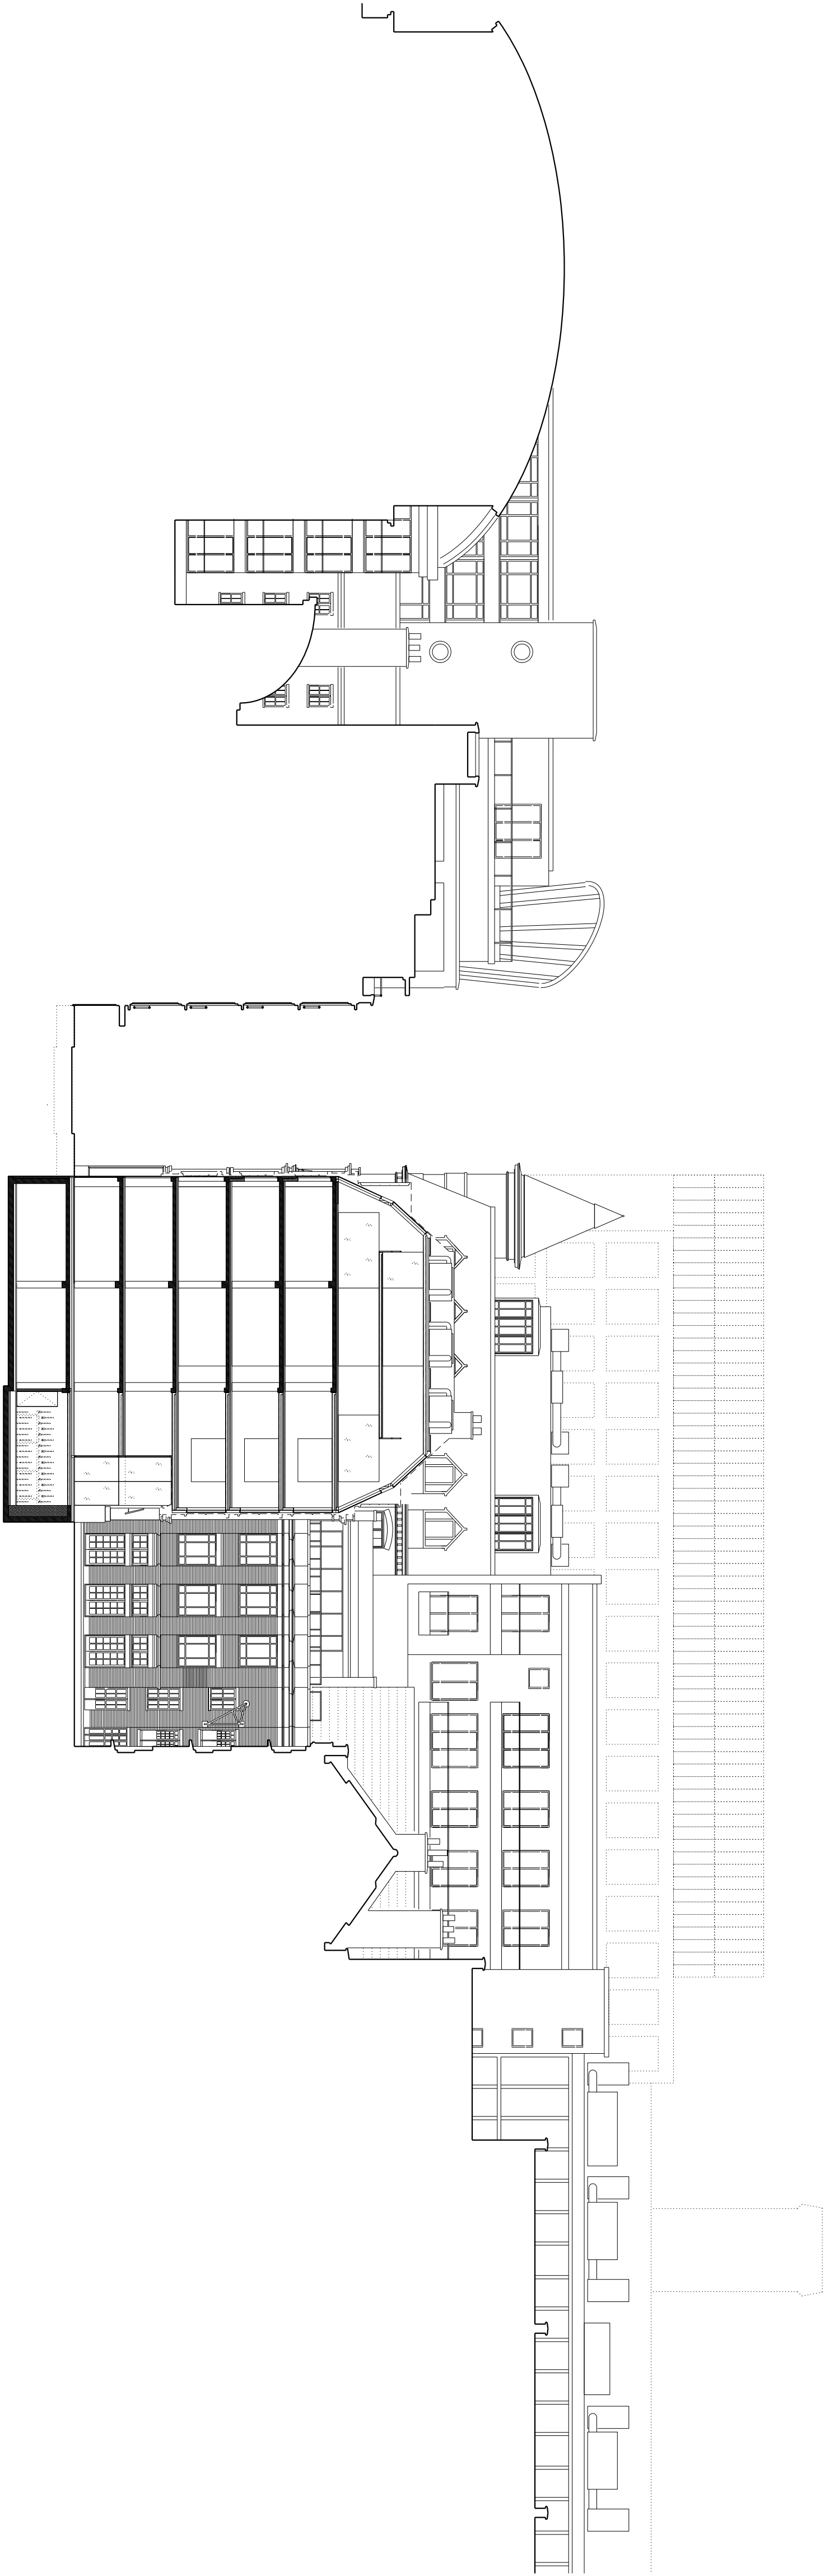

① PROPOSED CONTEXT SECTION A

[illegible]