


REVISION: L
 ISSUE FOR PLANNING - REVISION TO INCORPORATE ALL DESIGN AMENDMENTS
 DATE: 27/06/18
 PROJECT: 20 - 23 GREVILLE STREET, LONDON, EC3N 8SS
 CLIENT: SEAFORTH LAND HOLDINGS LTD
 ARCHITECT: GROUPWORK
 DWG TITLE: PROPOSED SECTION A
 DWG No: 248 - 701
 DATE: JUNE 2018
 PURPOSE OF ISSUE: P
 SCALE: @ A1 1:50 @ A3 1:100
 DRAWN BY: AC
 CHECKED BY: AT

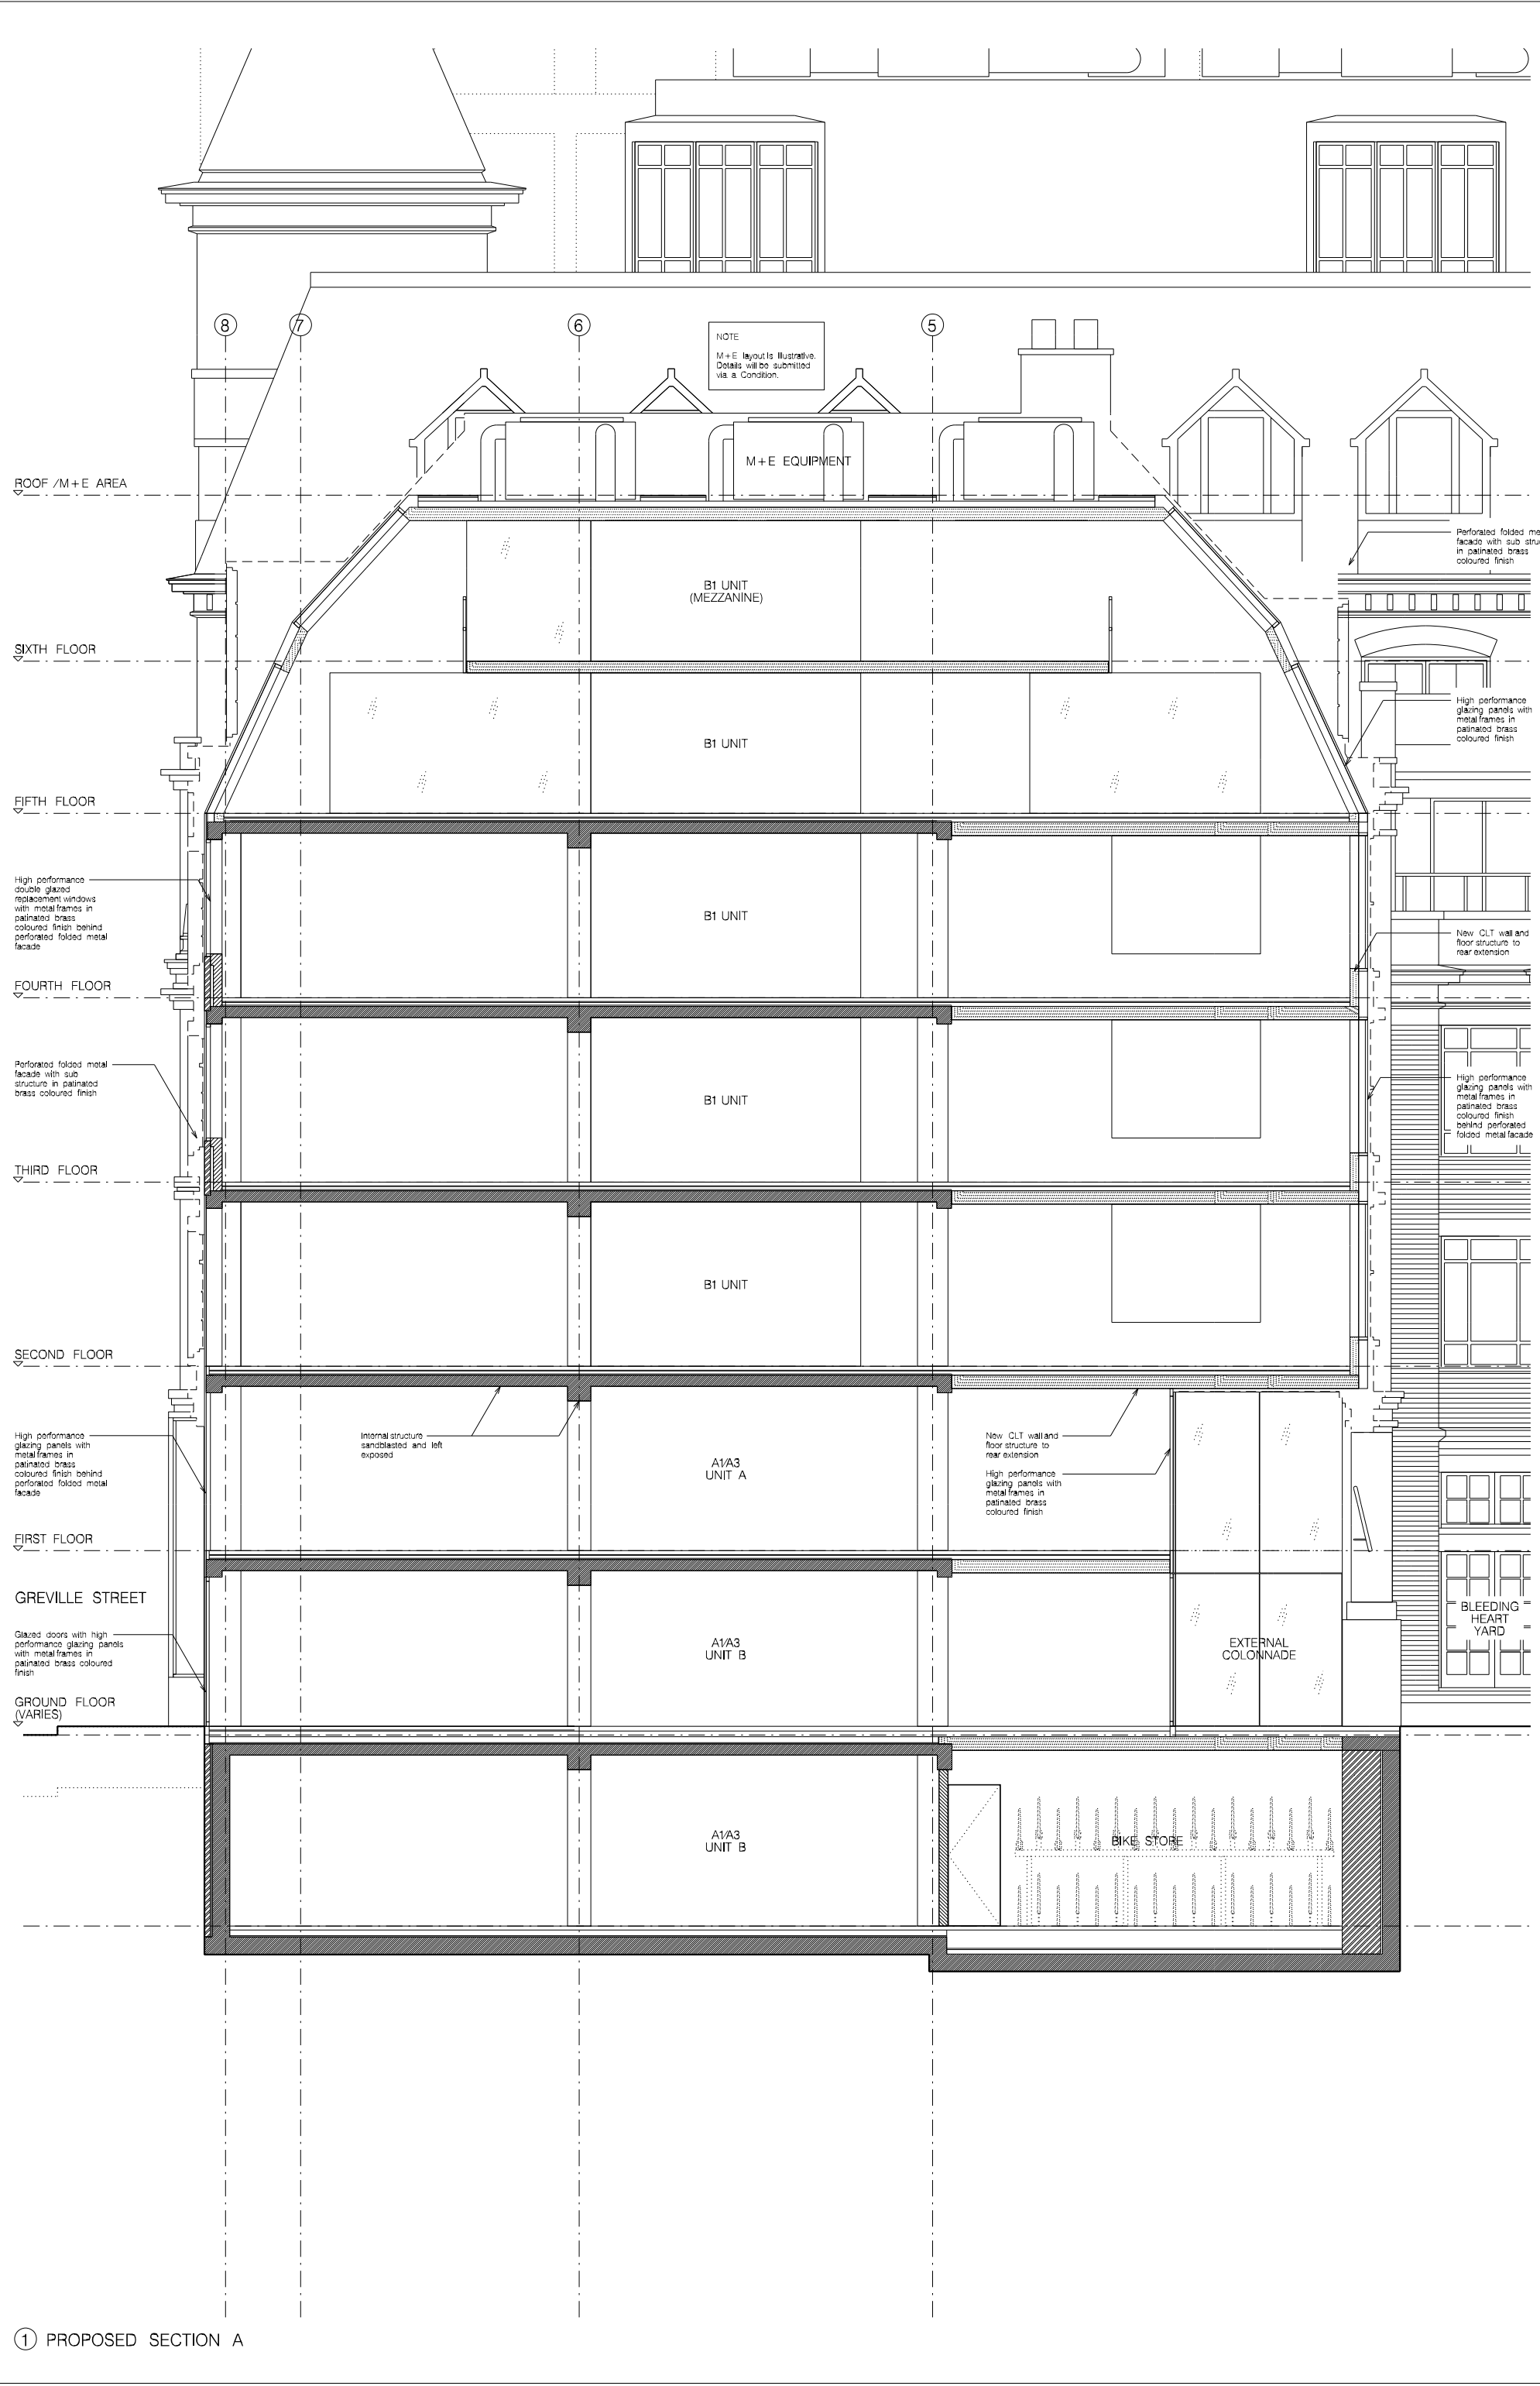

1 PROPOSED SECTION A