


COLLAPSIBLE LOUVER
PLANT SCREEN

COLLAPSIBLE LOUVER
PLANT SCREEN

FUTURE DX UNIT
LOCATION, UNITS TO BE
HIDDEN BELOW 1100MM
PARAPET

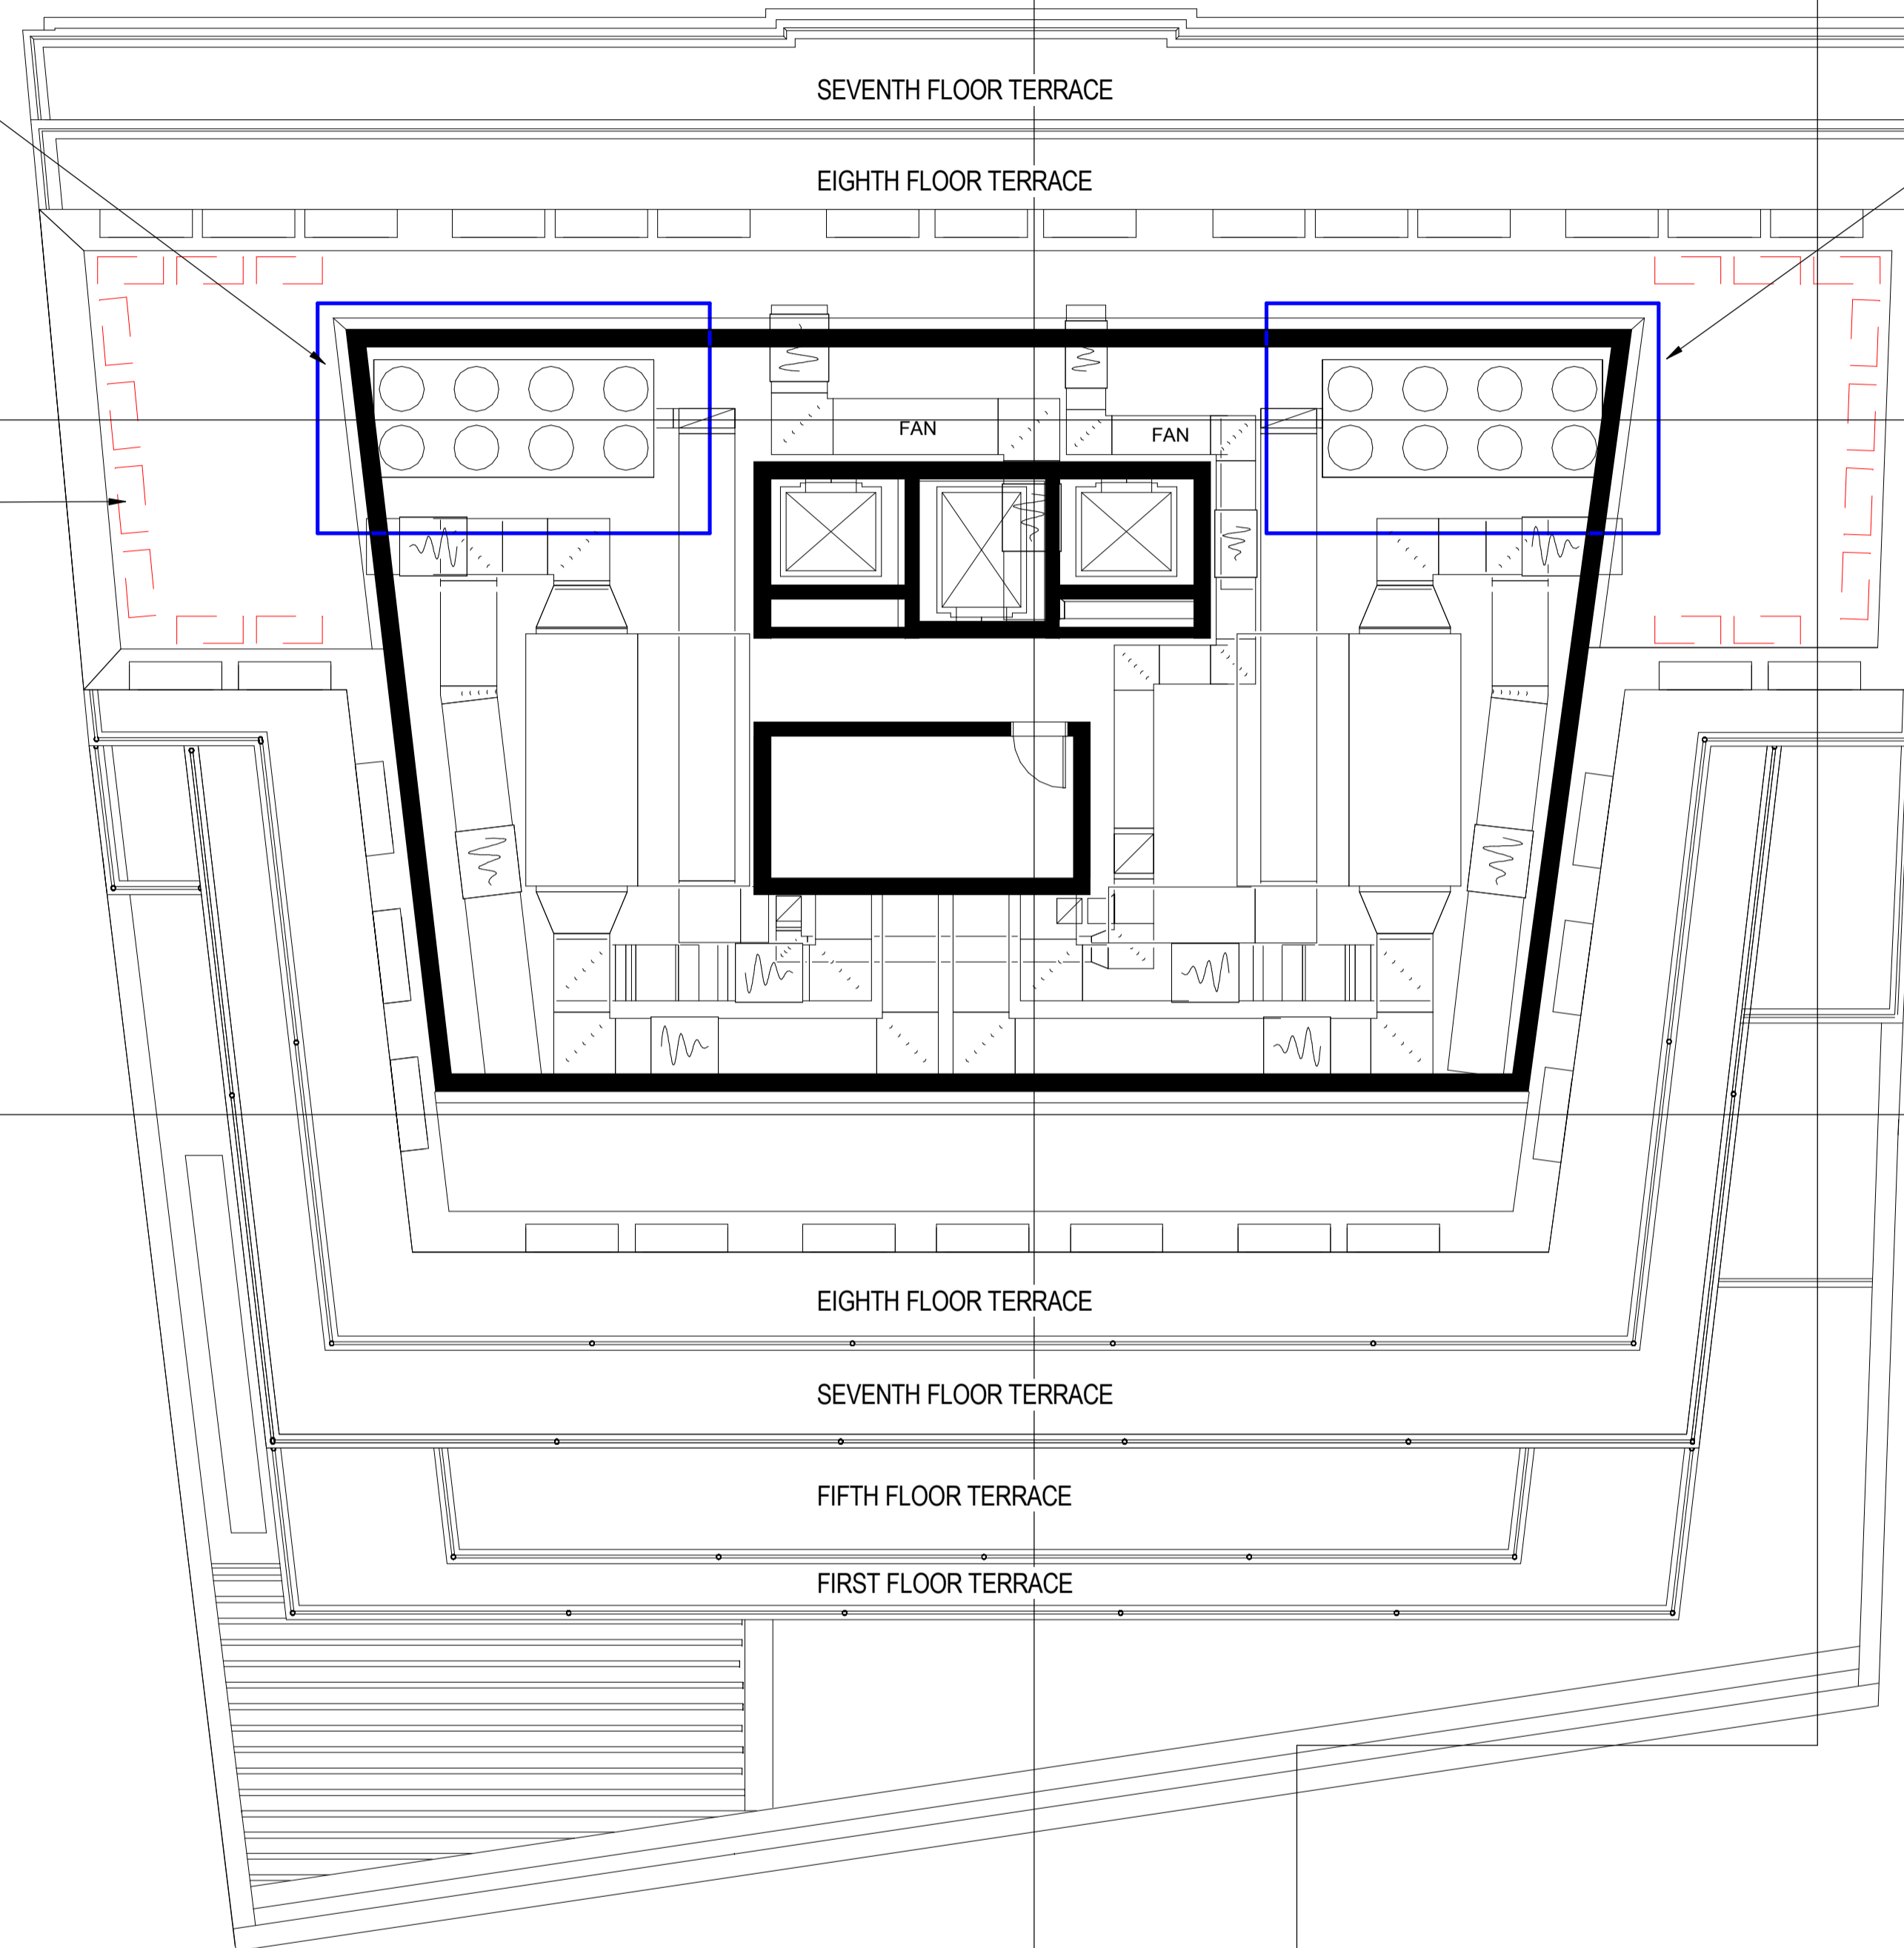

1
522

1
0521

2
0423

1
0523

SEVENTH FLOOR TERRACE

EIGHTH FLOOR TERRACE




EIGHTH FLOOR TERRACE

SEVENTH FLOOR TERRACE

FIFTH FLOOR TERRACE

FIRST FLOOR TERRACE

FAN FAN

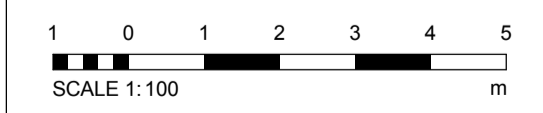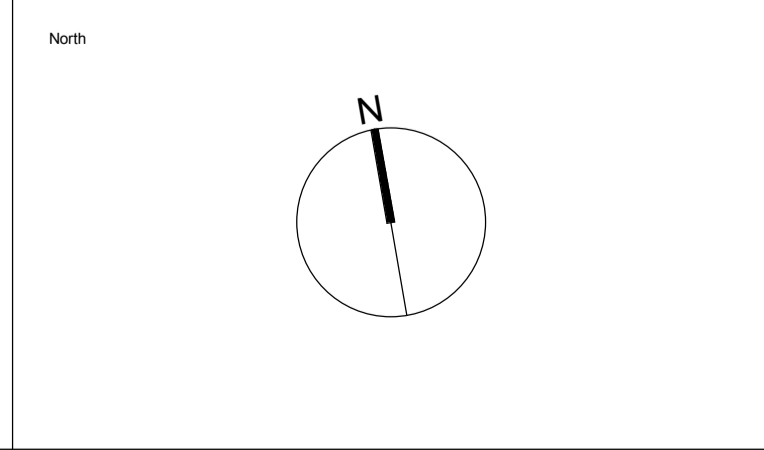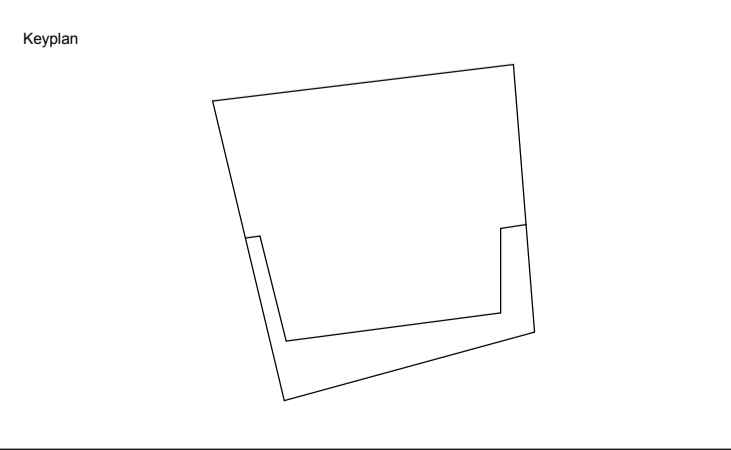

No.	Revision	Date	Initial	Chk'd
6	PLANNING ISSUE	28.02.18	BH	BH
5	PRE-APP 3 Issue	21.02.18	BH	JB
4	PRE-APP 2 Issue	17.02.17	BH	BH
3	WIP Model Issue for Information	23.01.17	JCR	BH
2	Revised facade updated to reflect ICE comments	05.12.16	BH	BH
1	Plans Updated following Planners feedback	29.11.16	BH	BH

C:\Revit\10323-EPR-00-XX-MG-A-Central_increased Massing Proposal_Barry.rvt

28/02/2018 19:05:23

Notes:
 1. Do not scale
 2. Contractor to Check all dimensions and report omissions and errors to the Architect
 3. EPR Architects accepts no liability for use of this drawing by parties other than the party for whom it was prepared or for purposes other than those for which it was prepared.
 4. This drawing is issued in dwg/dgn format as an uncontrolled version to enable the recipient to prepare their own documents/drawings/models for which they are solely responsible. This drawing is based on project information current at the time of issue. EPR Architects Limited accepts no liability for any alterations or additions to or discrepancies arising out of any change to such project information that occurs to the information after it is issued by EPR Architects Limited.
 5. This drawing does not contain shared coordinates and is not issued for coordination purposes.

PLANNING

EPR
architects
 30 Millbank
 London SW1P 4DU
 +44 (0) 20 7932 7600
 www.epr.co.uk

Lincoln House
 296-302 High Holborn
 WC1V-7JH London

Roof Top Plan
 For Planning 1 : 100 @ A1 10/25/16

Project No	Originator	Zone	Level	Type	Rate	Number	Rev
10323-EPR-00-09-DR-A-0249							6