


FOR DETAILS OF CHP CONTROL PANEL
AND CONNECTION SEE LV SCHEMATIC
DRG NO. BX-61-S-01-A

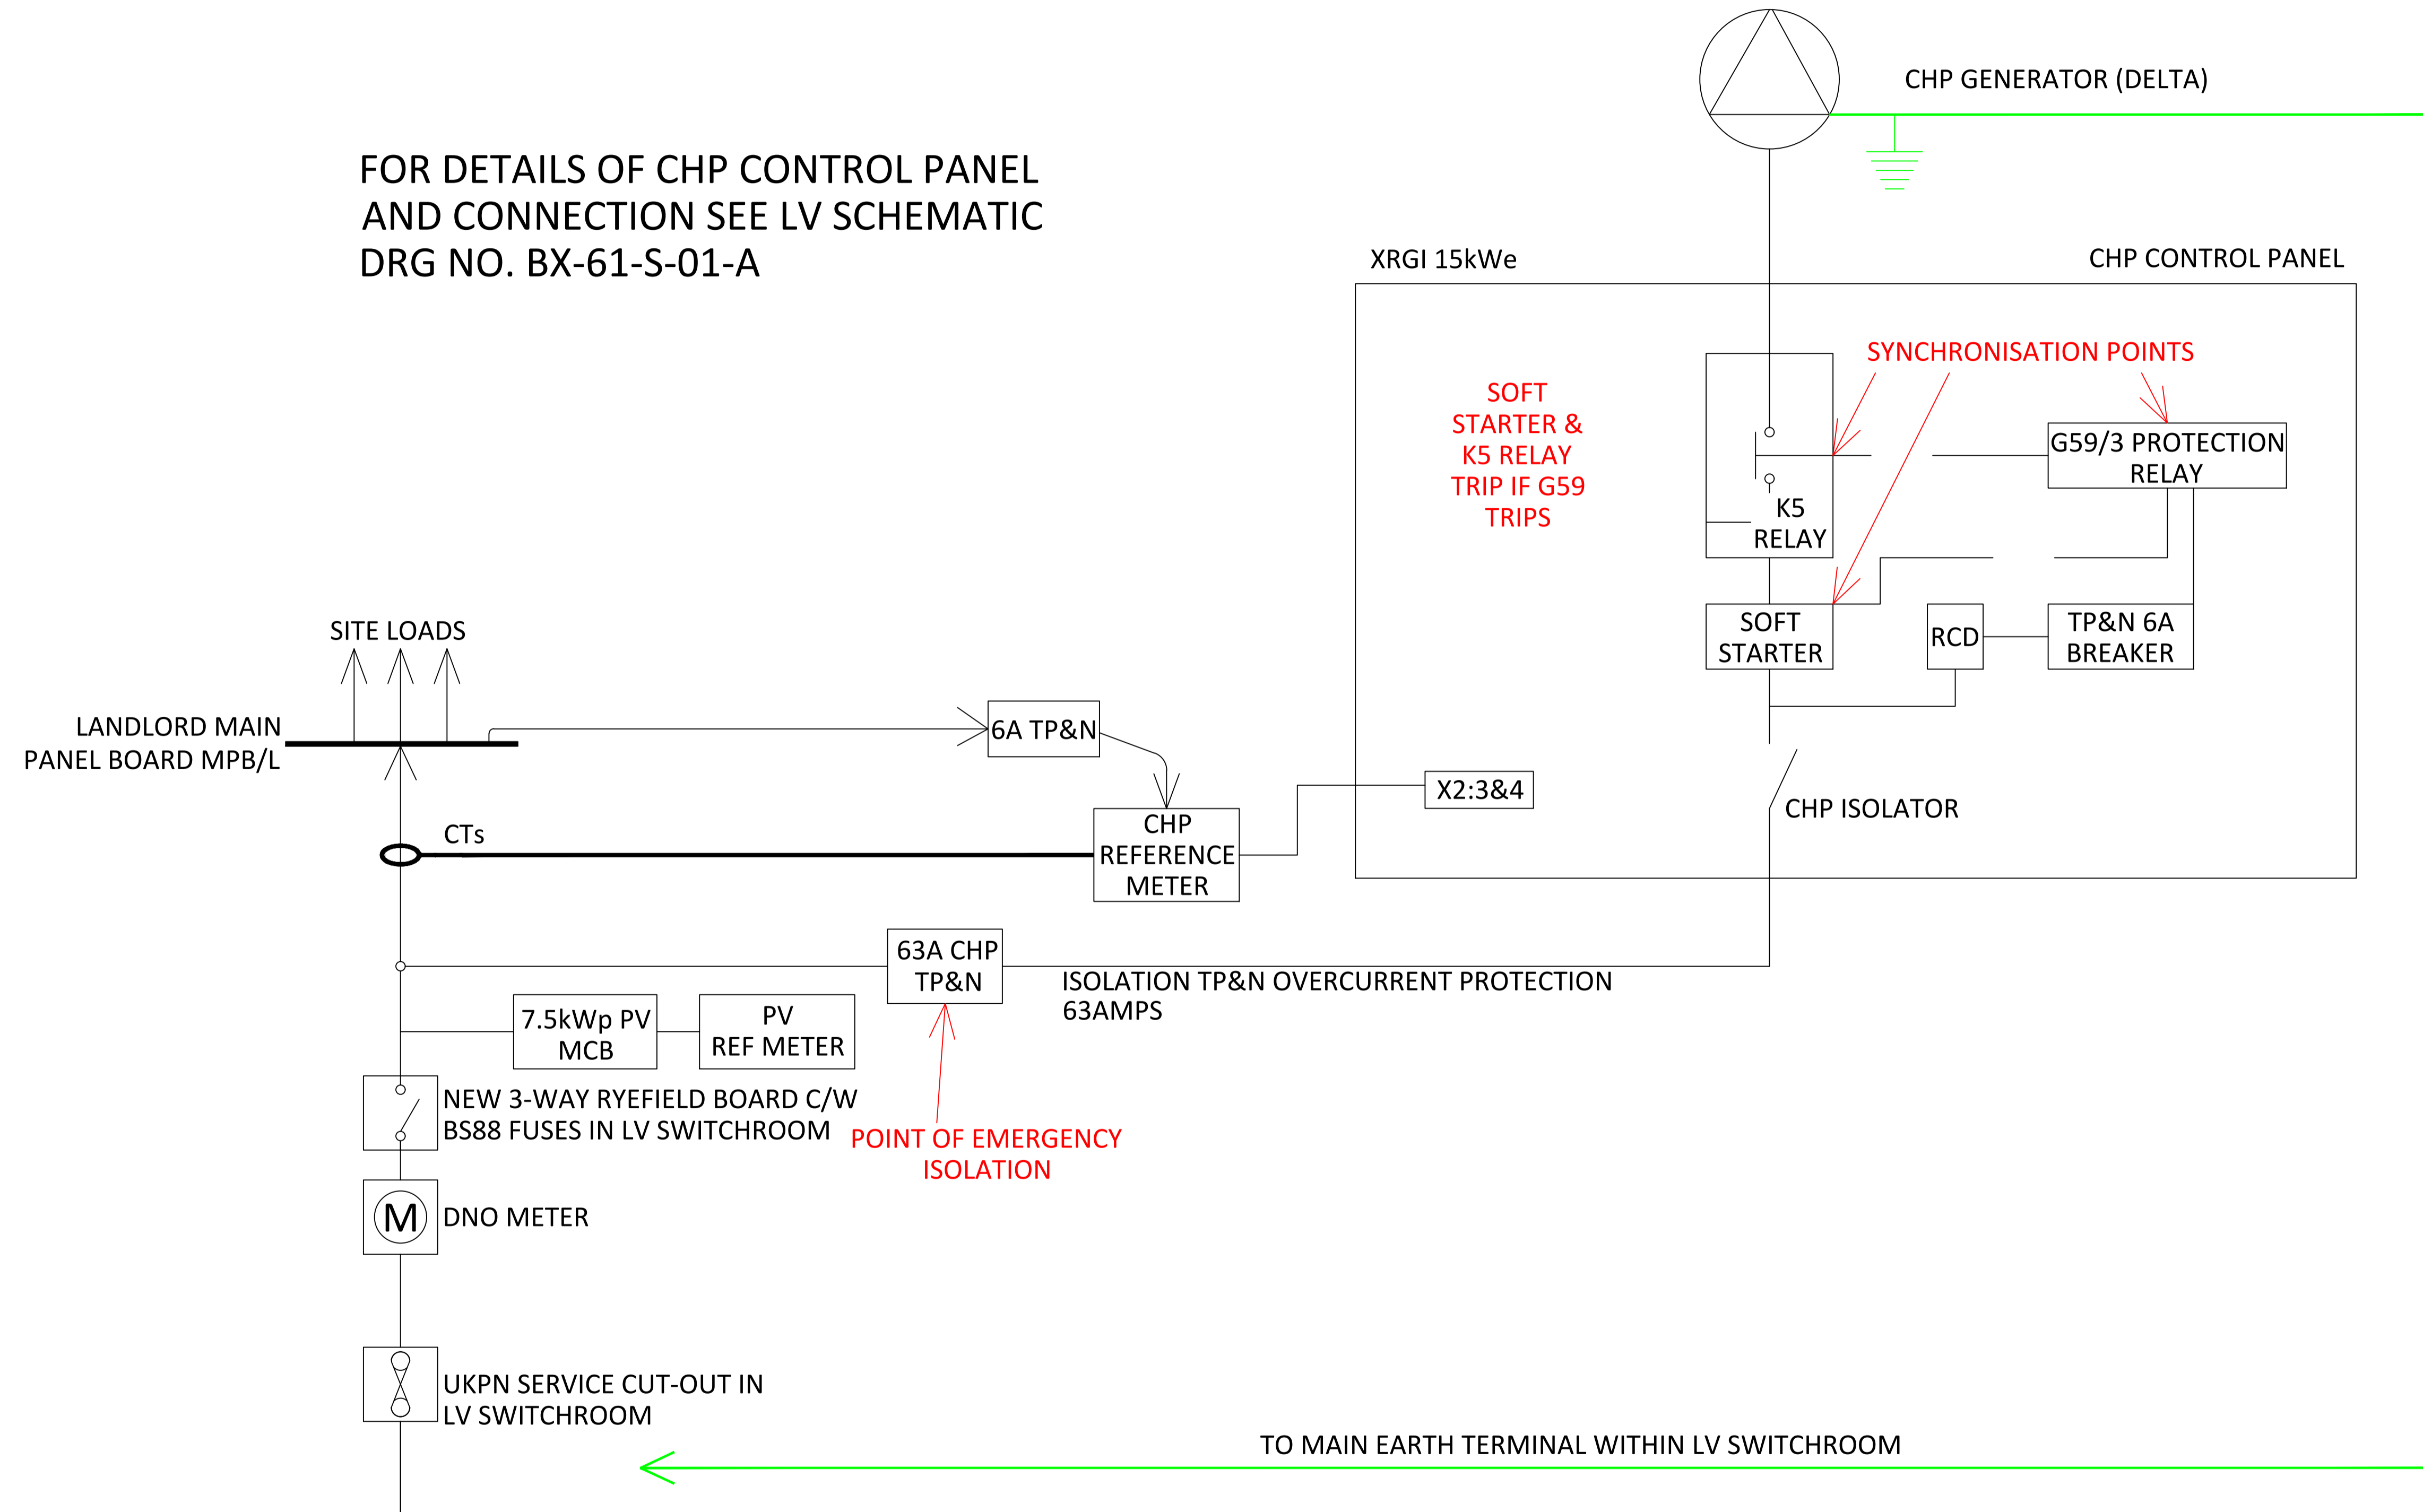

Notes

DATE	REVISION HISTORY	Dsg	Prp	Chk	App
03/10/2016	FOR COMMENT	GD	AD	GD	GD

A
Rev

CLIENT
EMPLOYER
LEGENDTRE CONSTRUCTION

KEY PLAN

PROJECT
PARKER TOWER LONDON

ORIGINATOR
ENGIE Ineo
ENGIE Ineo
Kings Yard, Waterden Road
Queen Elizabeth Olympic Park
London E15 2GP
Tel: 0208 211 6600
Web: www.engage.com
E-mail: information@engage.com

**ELECTRICAL SERVICES
CHP SINGLE LINE SCHEMATIC
WITH CONTROL PANEL DETAILS**

Name	Signature	Date	1:50 @ A1	FOR COMMENT
Designed by	GD	03/10/2016	SCALE & FORMAT	PROPOSED STATUS
Prepared by	AD	03/10/2016		
Checked	GD	03/10/2016	03/10/2016	BX-70-S-01
Approved	GD	03/10/2016	SHEET OF 181 SHEETS	TITLE NUMBER

BX-70-S-01 | **A**
DRAWING NUMBER | REV