



3 Lyndhurst Gardens, Hampstead, NW3
Flat 3A - As Existing

Flat 3A

Dwg No: 3ALG - 002 R1

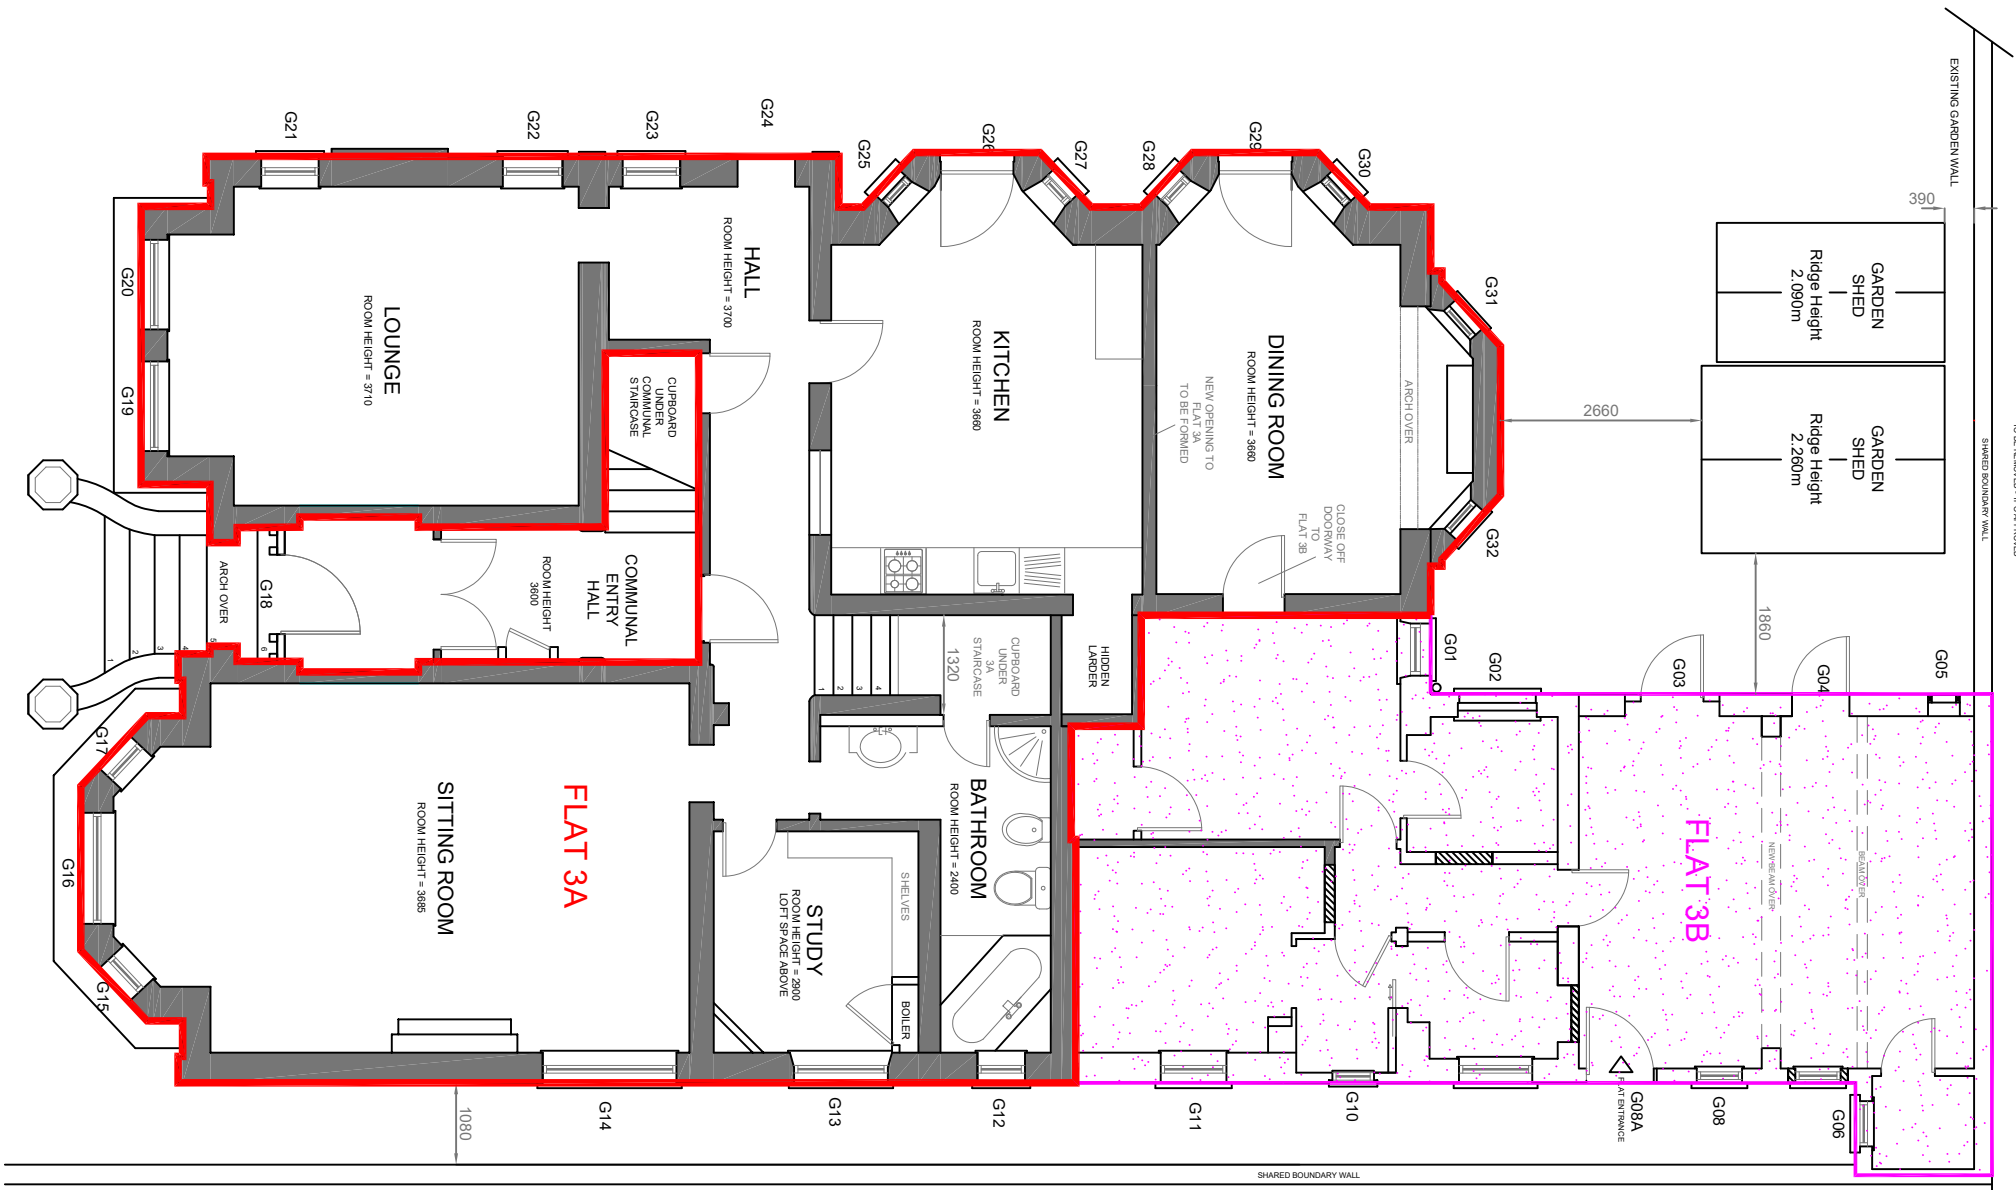

FLAT 3A
GROUND FLOOR

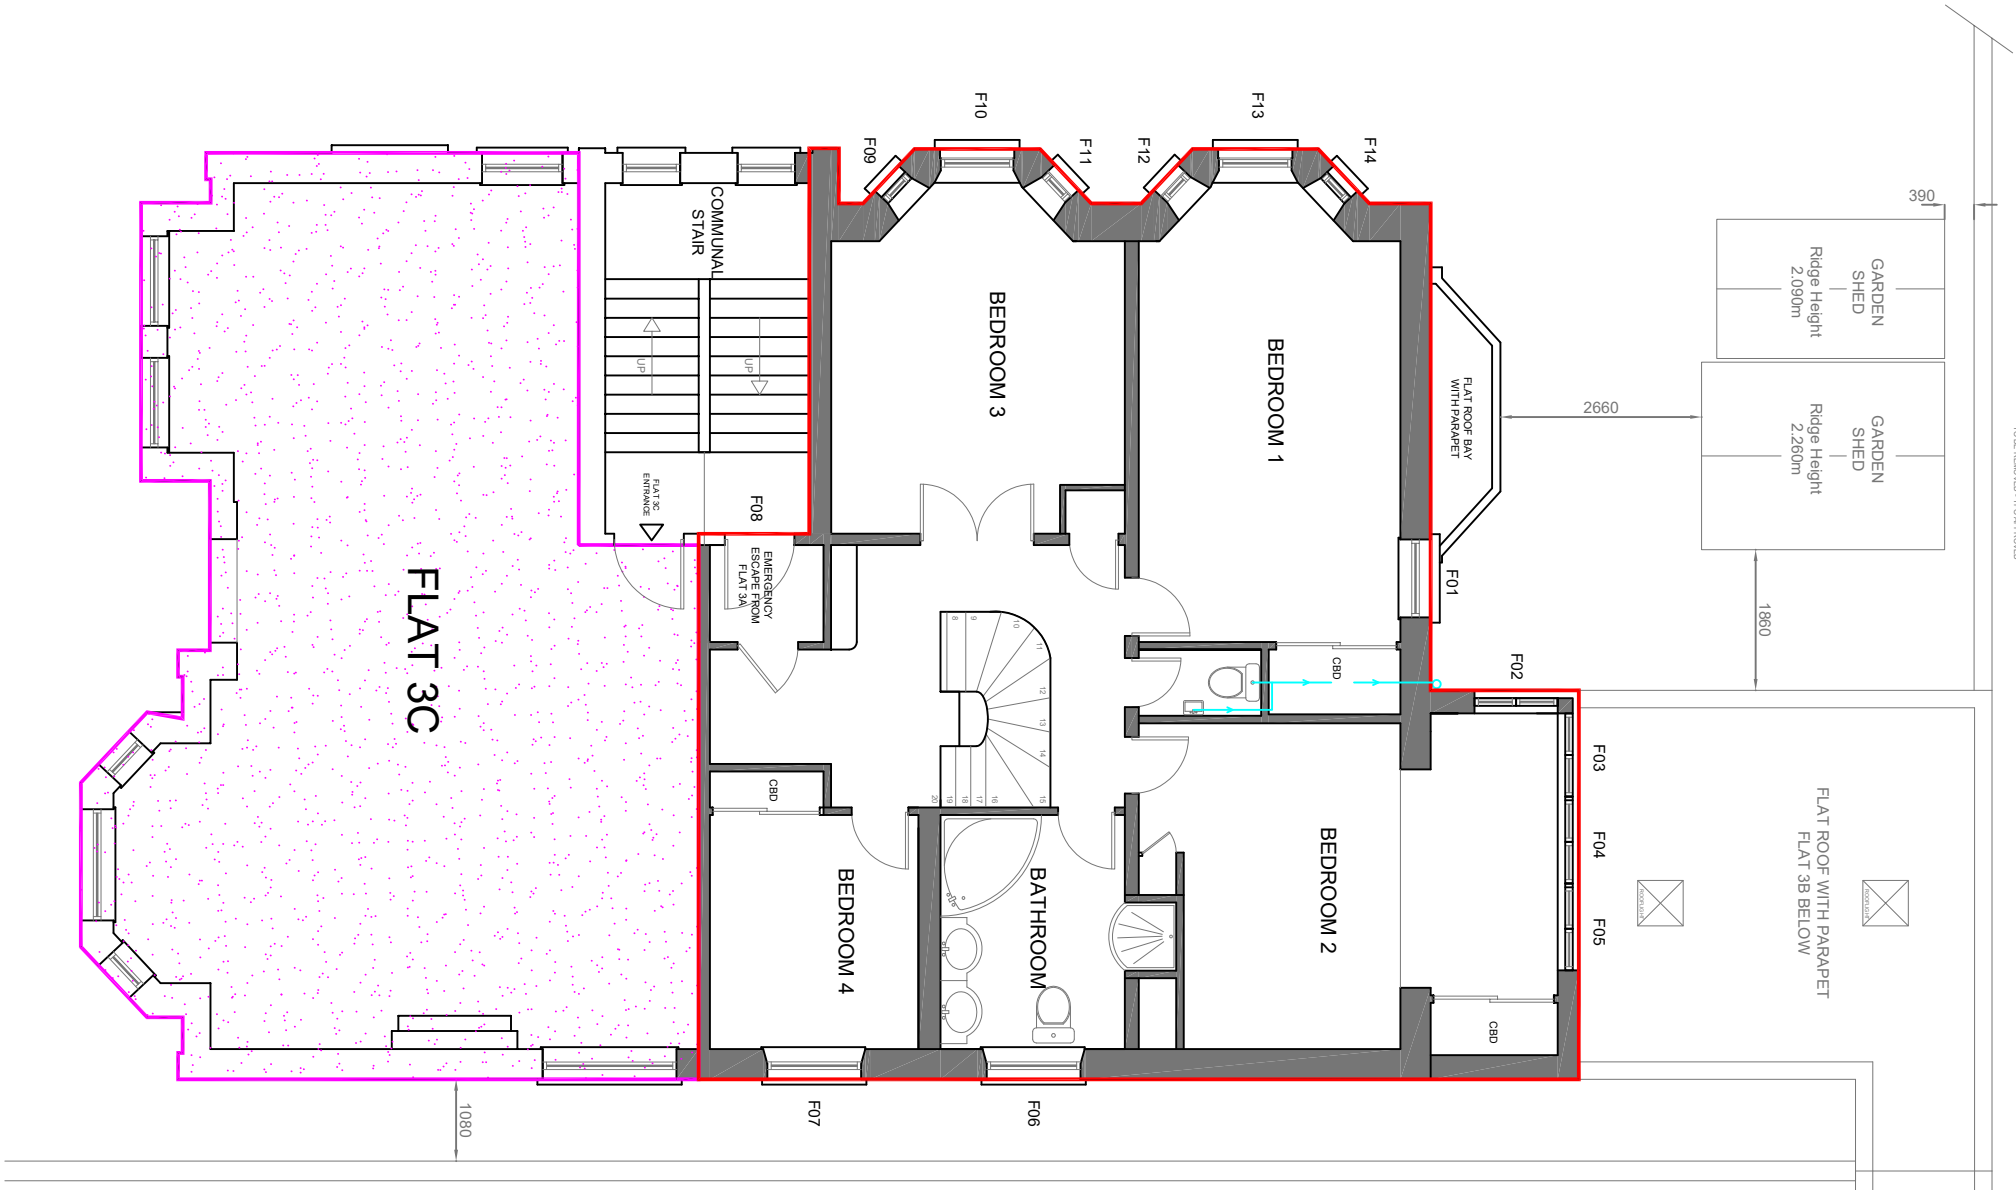

FLAT 3A
FIRST FLOOR

Refer to
2017/5262/P
Approved
30/11/17

Drawn by: D J Oliver
Tel: 01862 832968

Scale 1:00 on A2 Sheet