


Rose Cottage Door and Frame, to be painted

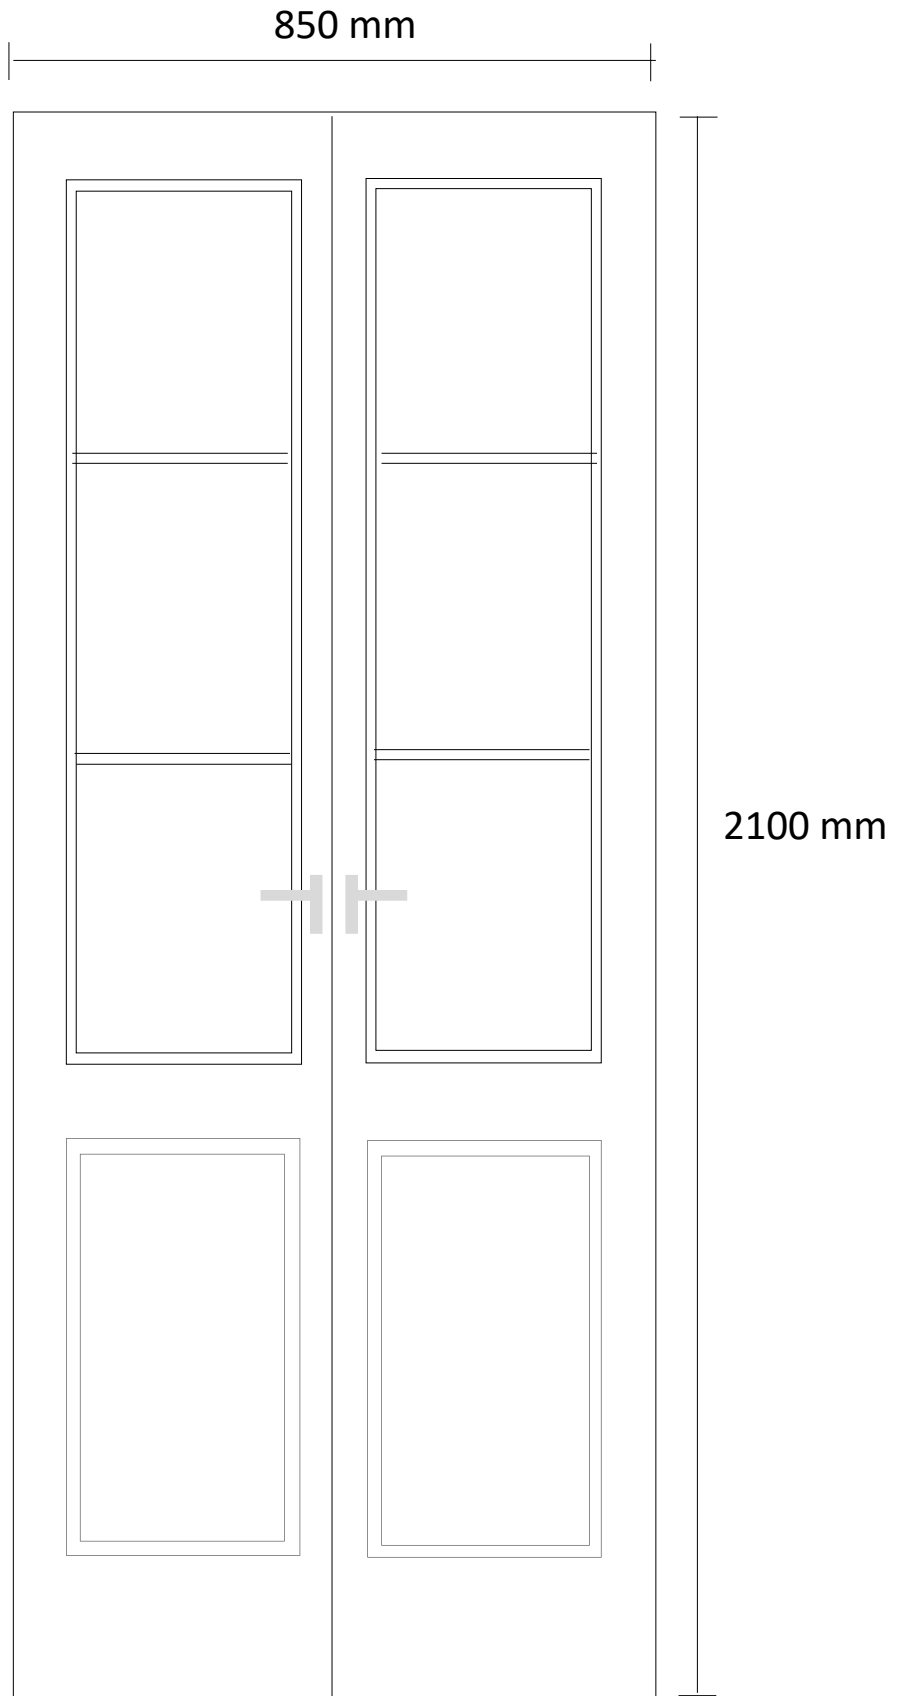

Door Thickness: 45mm

Top Rail: 92mm

Meeting Stiles: 79mm

Outer Stiles: 68mm

Mid Rail: 97mm

Bottom Rail: 188mm

Glazing bar: 22mm