



○ Emergency light

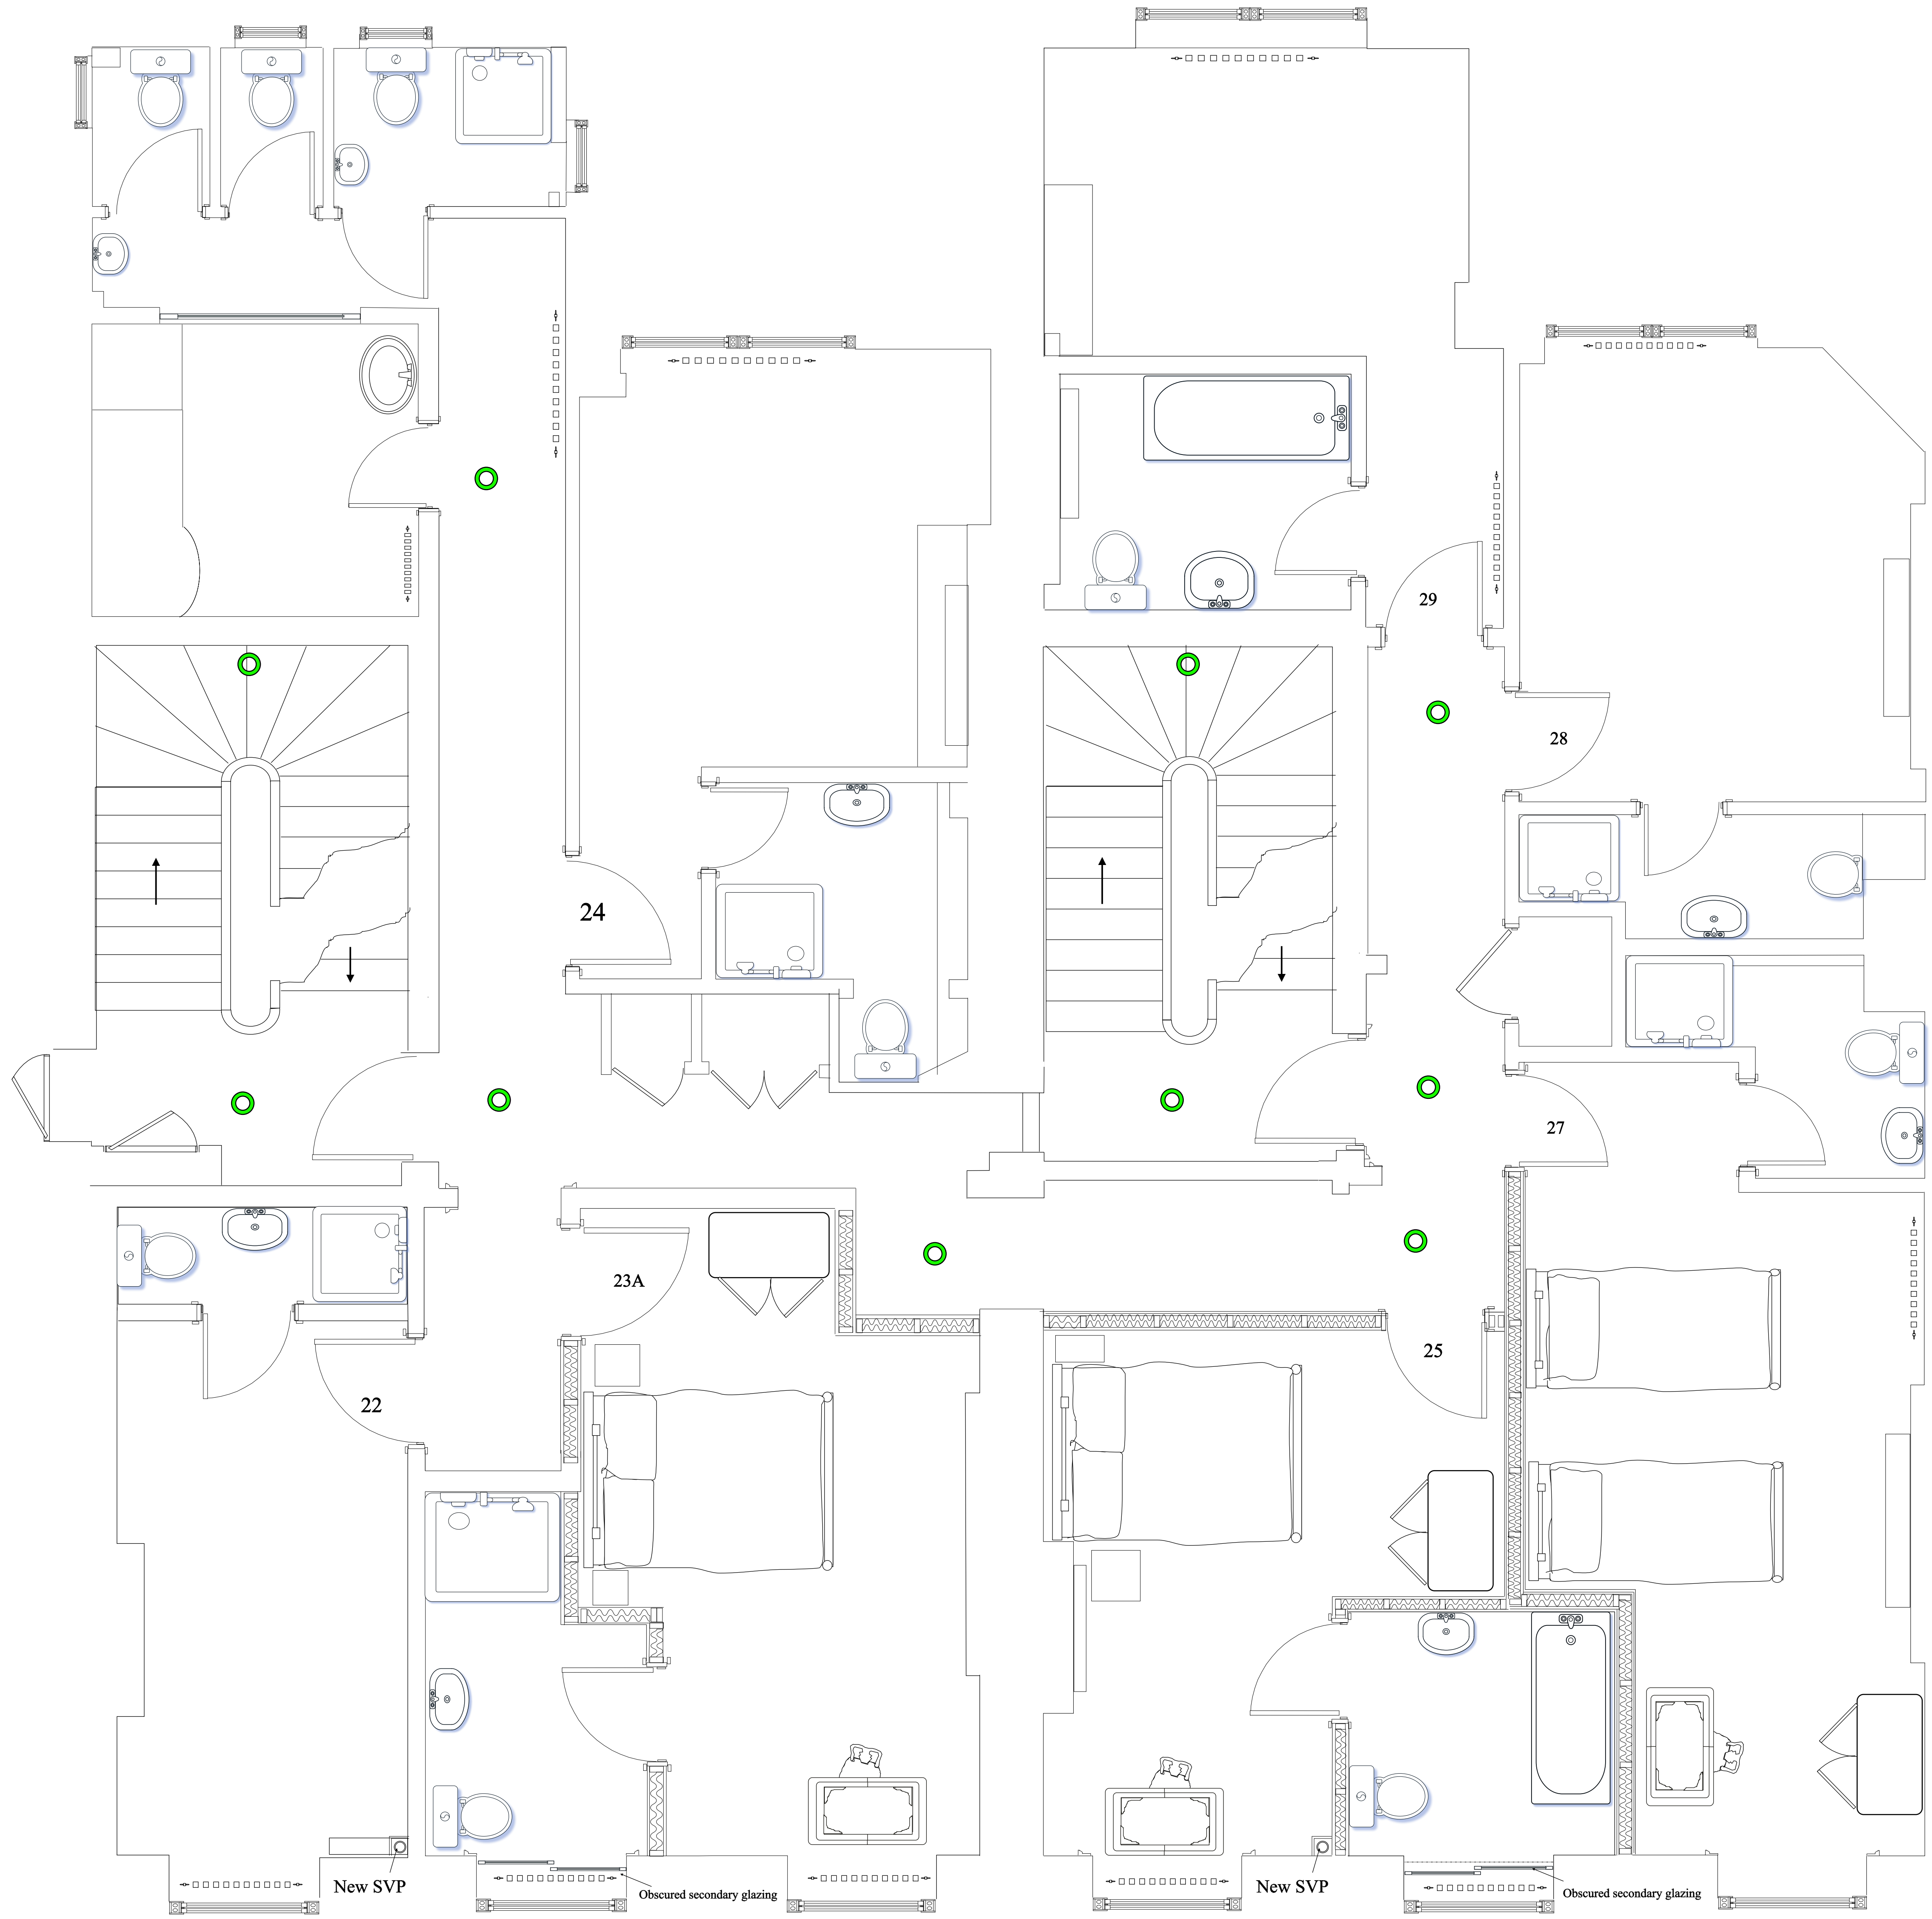

Separating Partitions Between rooms and corridors

British Gypsum Staggered stud partition 92/148 comprising
 2 rows of 921 90 I studs in 148 DC deep flange floor and ceiling channels
 Alternate studs staggered in channel at 300mm centres and 2 layers of
 15mm soundbloc each side and 50mm Isowool Acoustic quilt, skim finish
 60min fire resistancend RwDb of 62

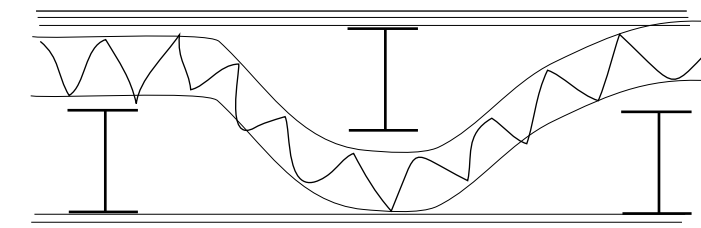

REVISIONS
 A: Corridor layout retained as existing

Scale: 1:25 Date: 30.01.2018

Site: The Penn Club

**House 21/22 2nd Floor
 As Proposed**

Dwg No: 198/06/A

LTC Design
 3 Somerville Point
 London SE16 5EQ
 07539820768