


KEY
 EXISTING STRUCTURE
 NEW PARTITION

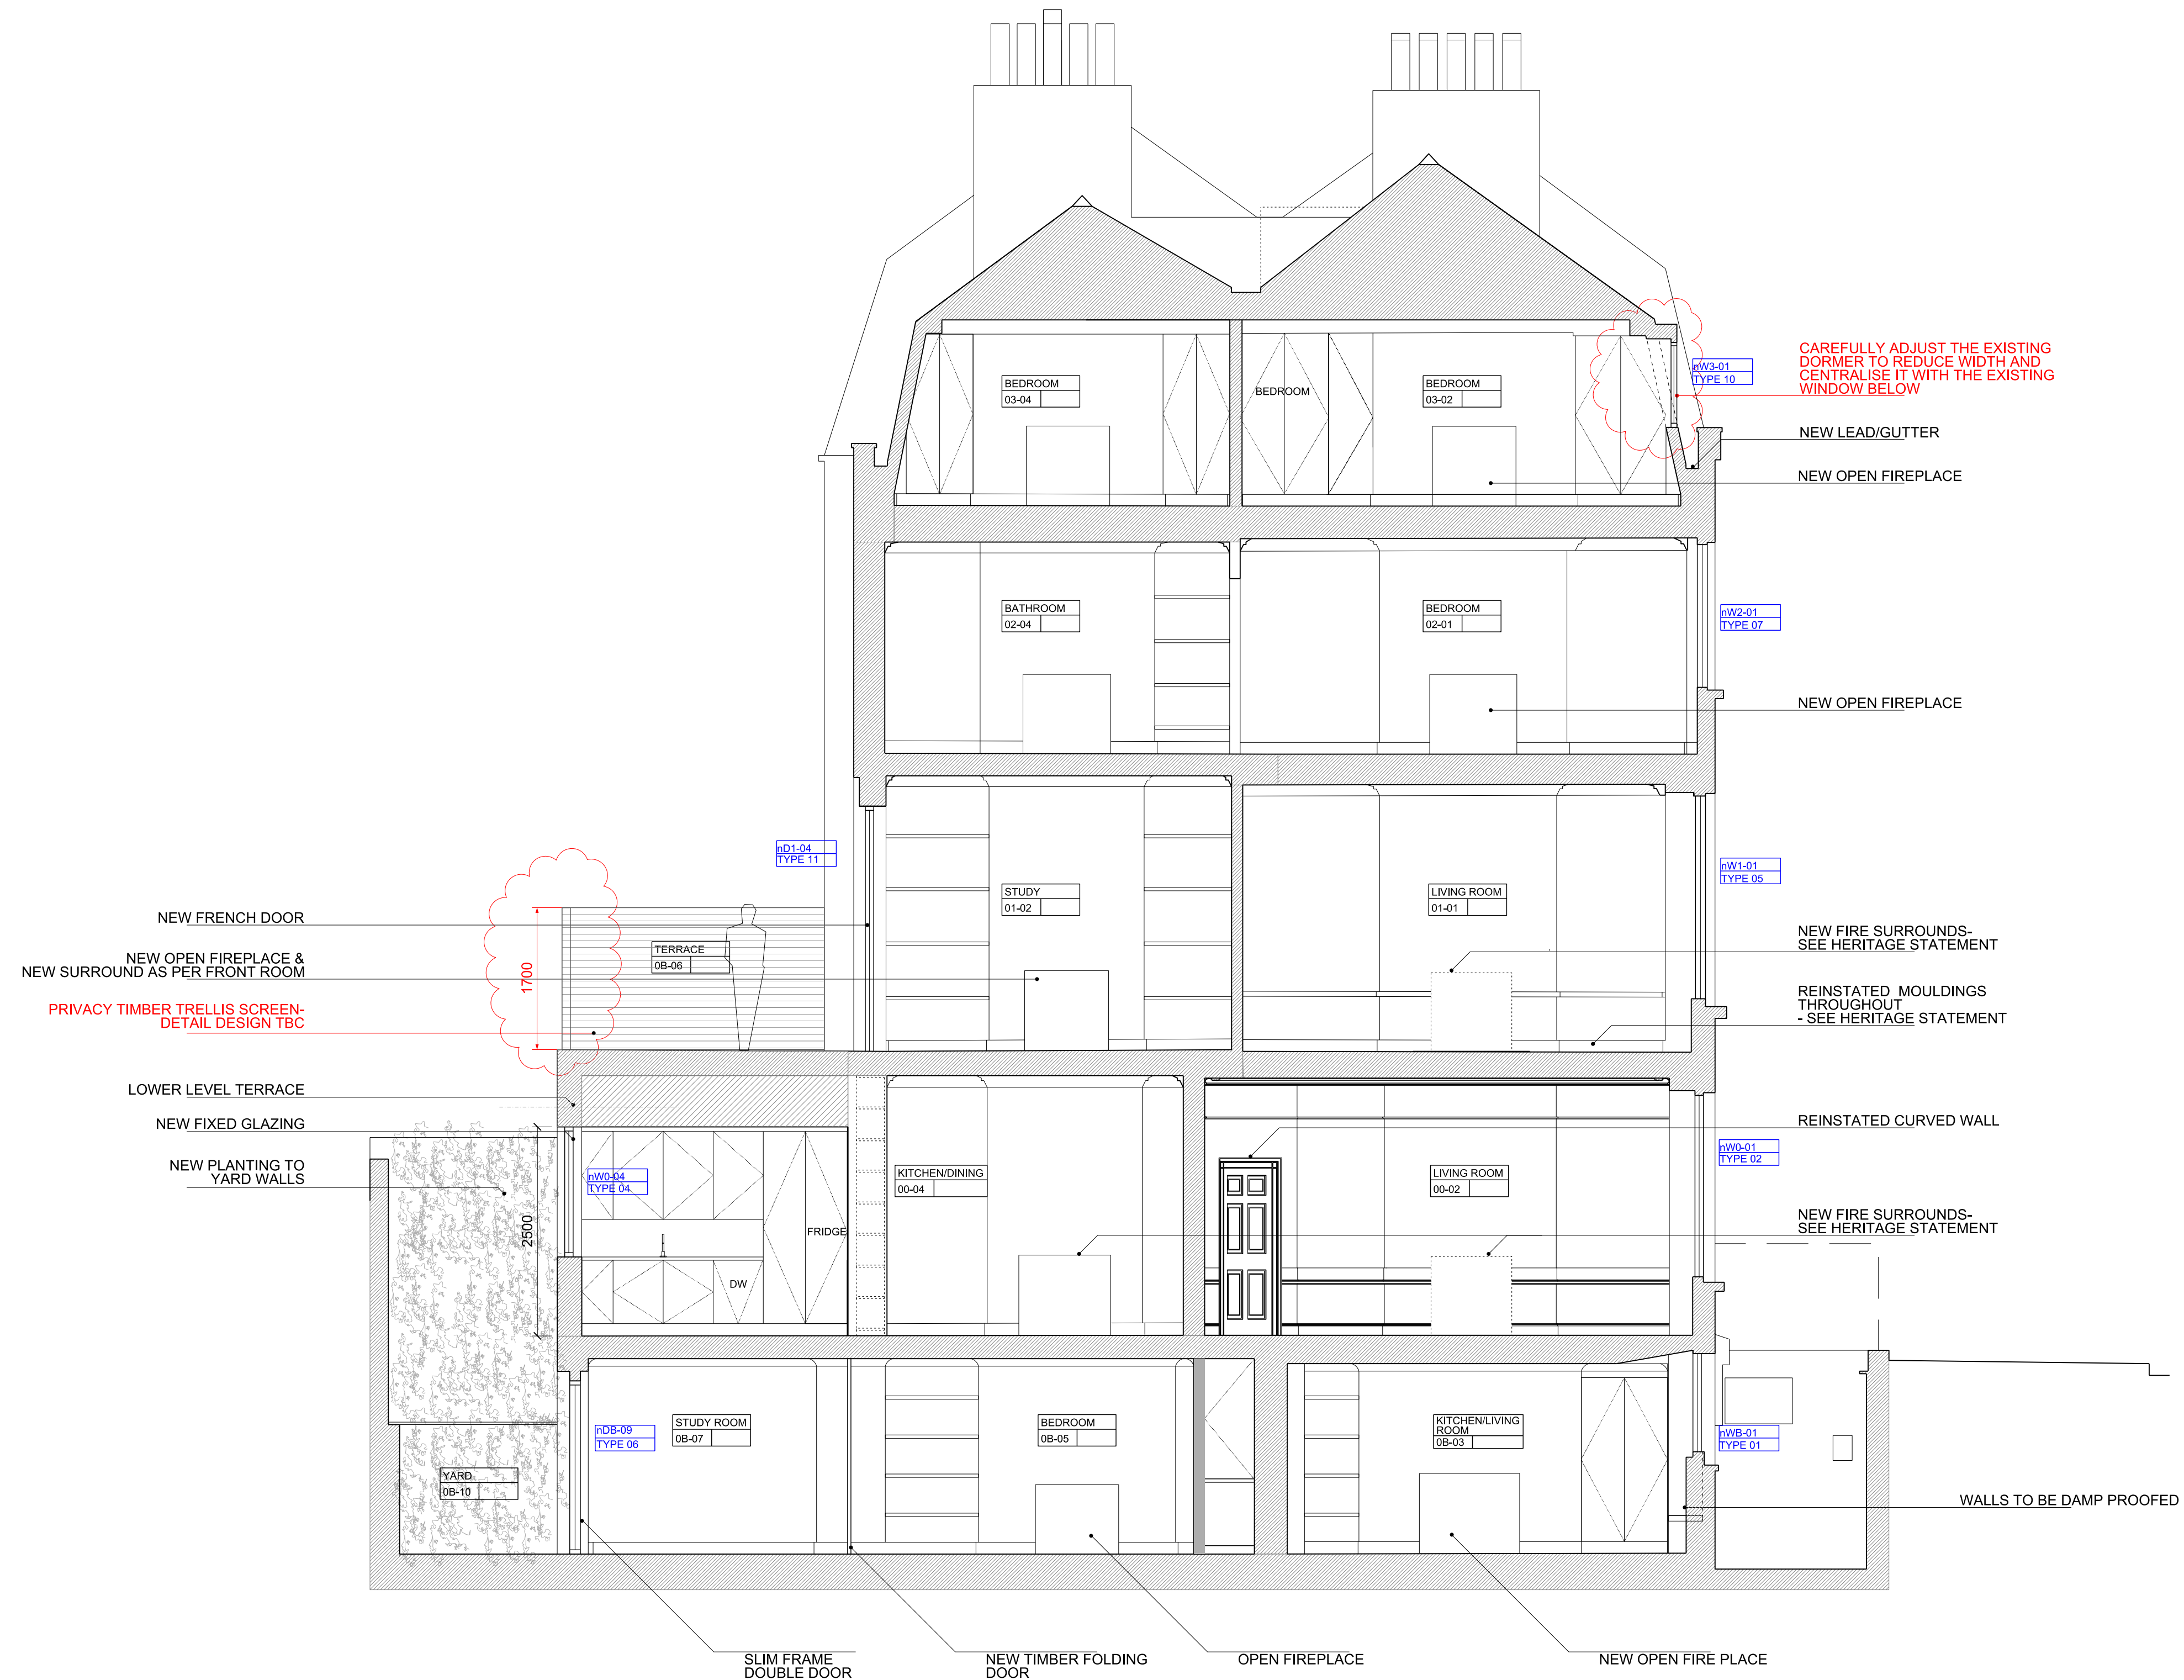

1 1:50 / 1:100
 PROPOSED SECTION B

02	18.06.18	PLANNING AMENDMENT	MLL
01	07.03.18	PLANNING ISSUE	BST
REV	DATE	NOTES	INT.

PROJECT
**41 DOUGHTY STREET
 WC1N 2LF**

DRAWING TITLE
PROPOSED SECTION B

STATUS **PLANNING**

DATE	DRAWN	CHECK	SCALE 1:50 @ A1
APRIL 17	BST	GP	SCALE 1:100 @ A3
PROJECT NUMBER	UNIT / BLOCK	CU / SEB CODE	TYPE & REVISION NUMBER / LETTER

0352 P 1201 02

0 1 2 3
 SCALE IN METRES @ 1:50 AT A1