





1 ELEVATION - ENTRANCE WITH BOLLARDS - REVISED PROPOSAL  
1:50

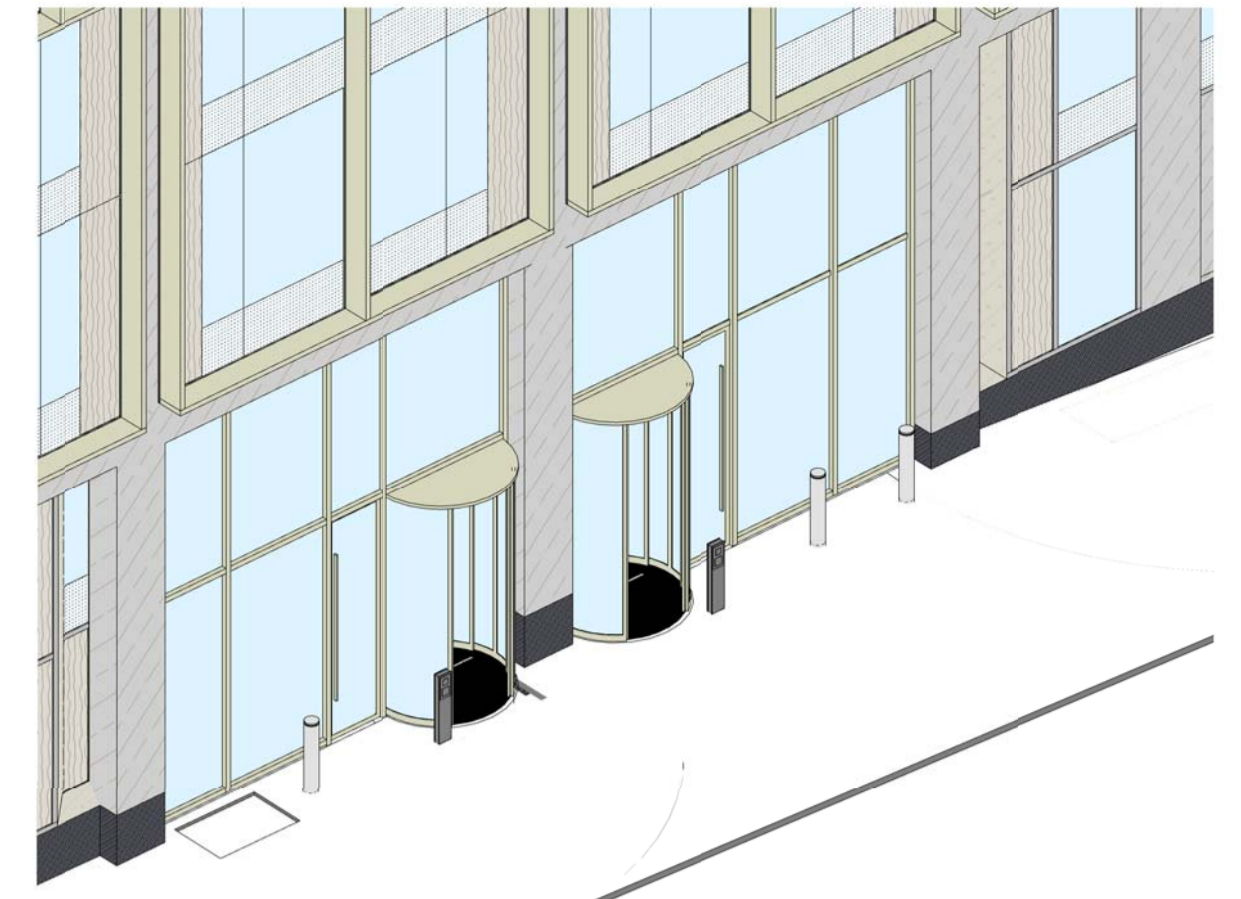


3 3D - ENTRANCE WITH BOLLARDS OPTION 5

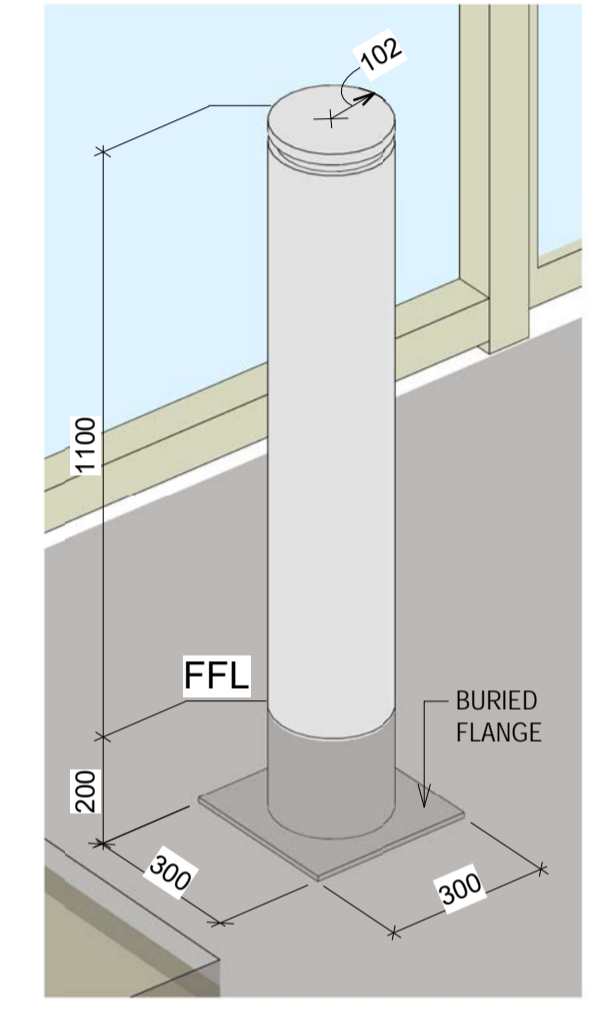

Brand: Marshalls  
 GE-BL-00011  
 Geo 204mm Blind Buried Flange  
 Weight: 18Kg  
 Colour: Natural S/S  
 Mounting Type: Buried Flange  
 Body/Frame Material: S/S Grade 316 Bead Blasted



4 MARSHALLS BOLLARD GE-BL-00011

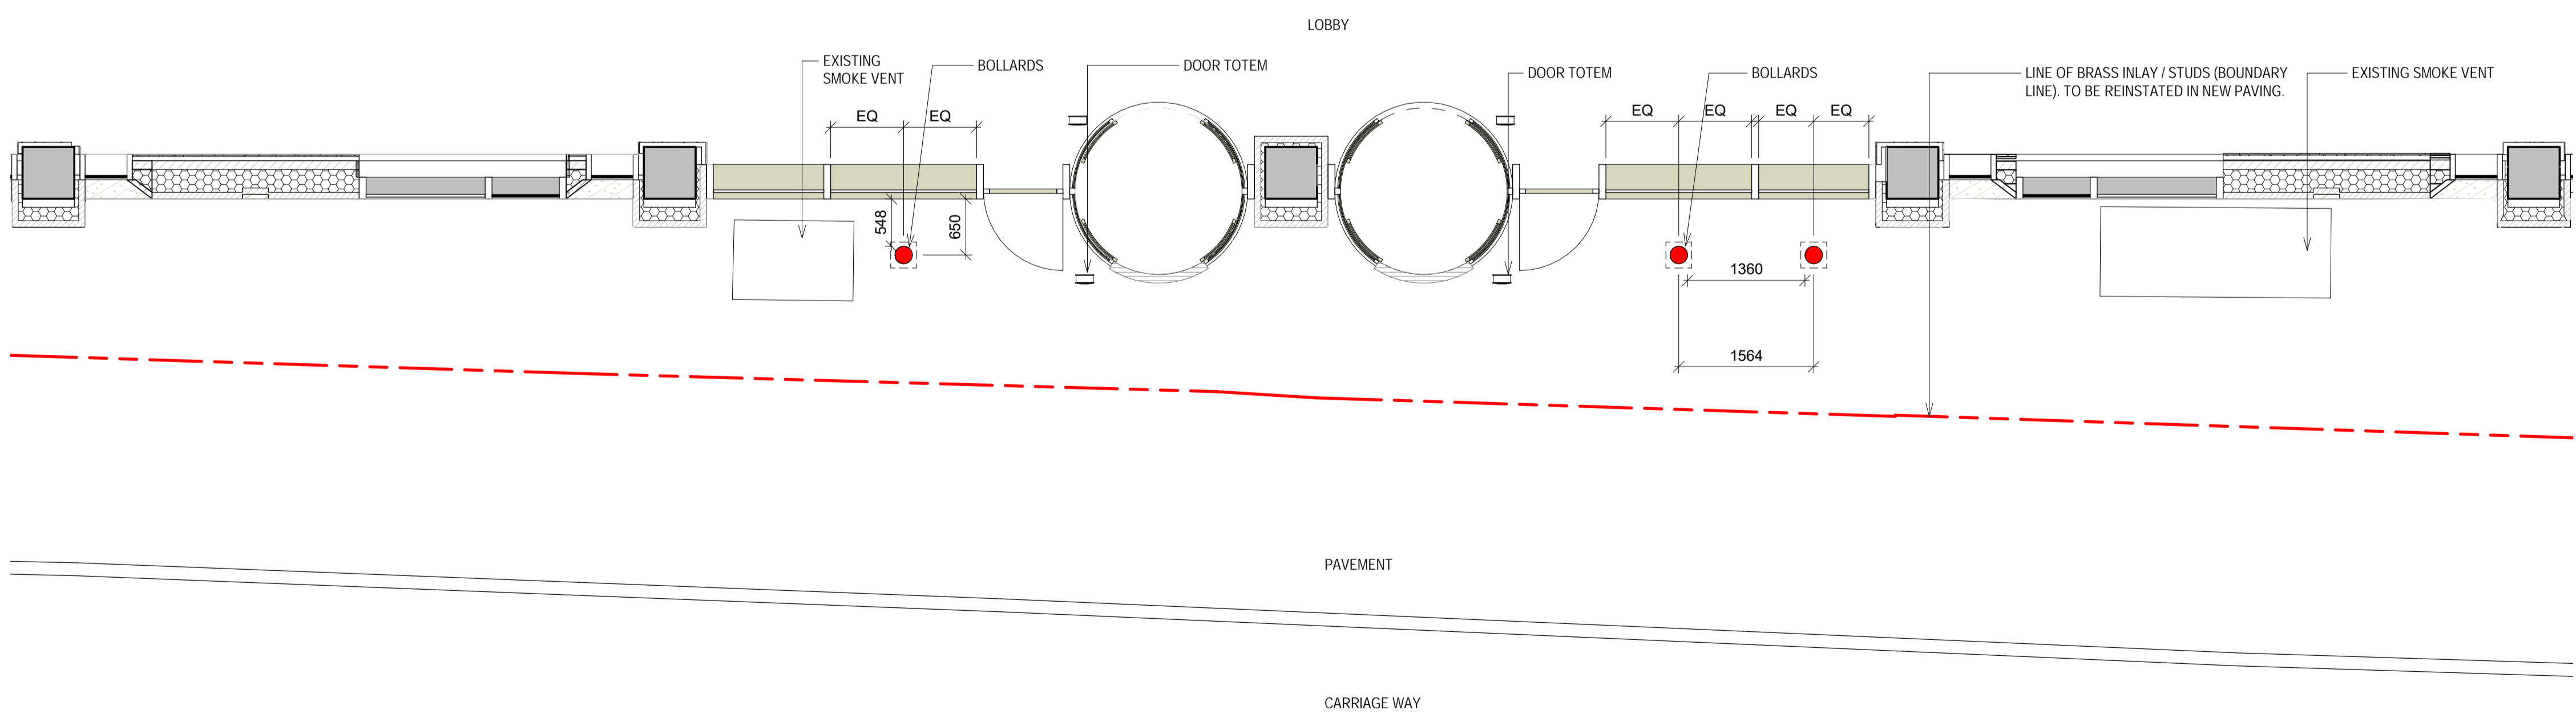

2 PLAN - ENTRANCE WITH BOLLARDS - REVISED PROPOSAL  
1:50

CDM REGULATION			
HAZARDS	DATE ADDED	DATE MITIGATED	RISK ASSESSMENT DATE

P1 18.06.18 ISSUED FOR PLANNING SP  
 REV DATE PURPOSE OF ISSUE

CLIENT	AA & DB
PROJECT	17 CHARTERHOUSE ST.
DRAWING	CHARTERHOUSE STREET ENTRANCE WITH BOLLARDS - REVISED PROPOSAL
SCALE	1:50 @A1 1:100 @A3
DRAWN	TE
CHECKED	SP
DRAWING NO.	P17-059
proj.	A-07-ELE-32
role	series
floor	type
no.	rev.
MCM Architecture Limited 71 Hopton Street London SE1 9LR T 020 7902 0900 www.mcm-uk.com	