


THIS DRAWING REMAINS THE PROPERTY OF BASE INTERIORS LTD. IT MAY NOT BE COPIED OR REPRODUCED WITHOUT EXPRESS WRITTEN CONSENT. FIGURED DIMENSIONS SHOULD BE USED WHERE GIVEN. DO NOT SCALE.

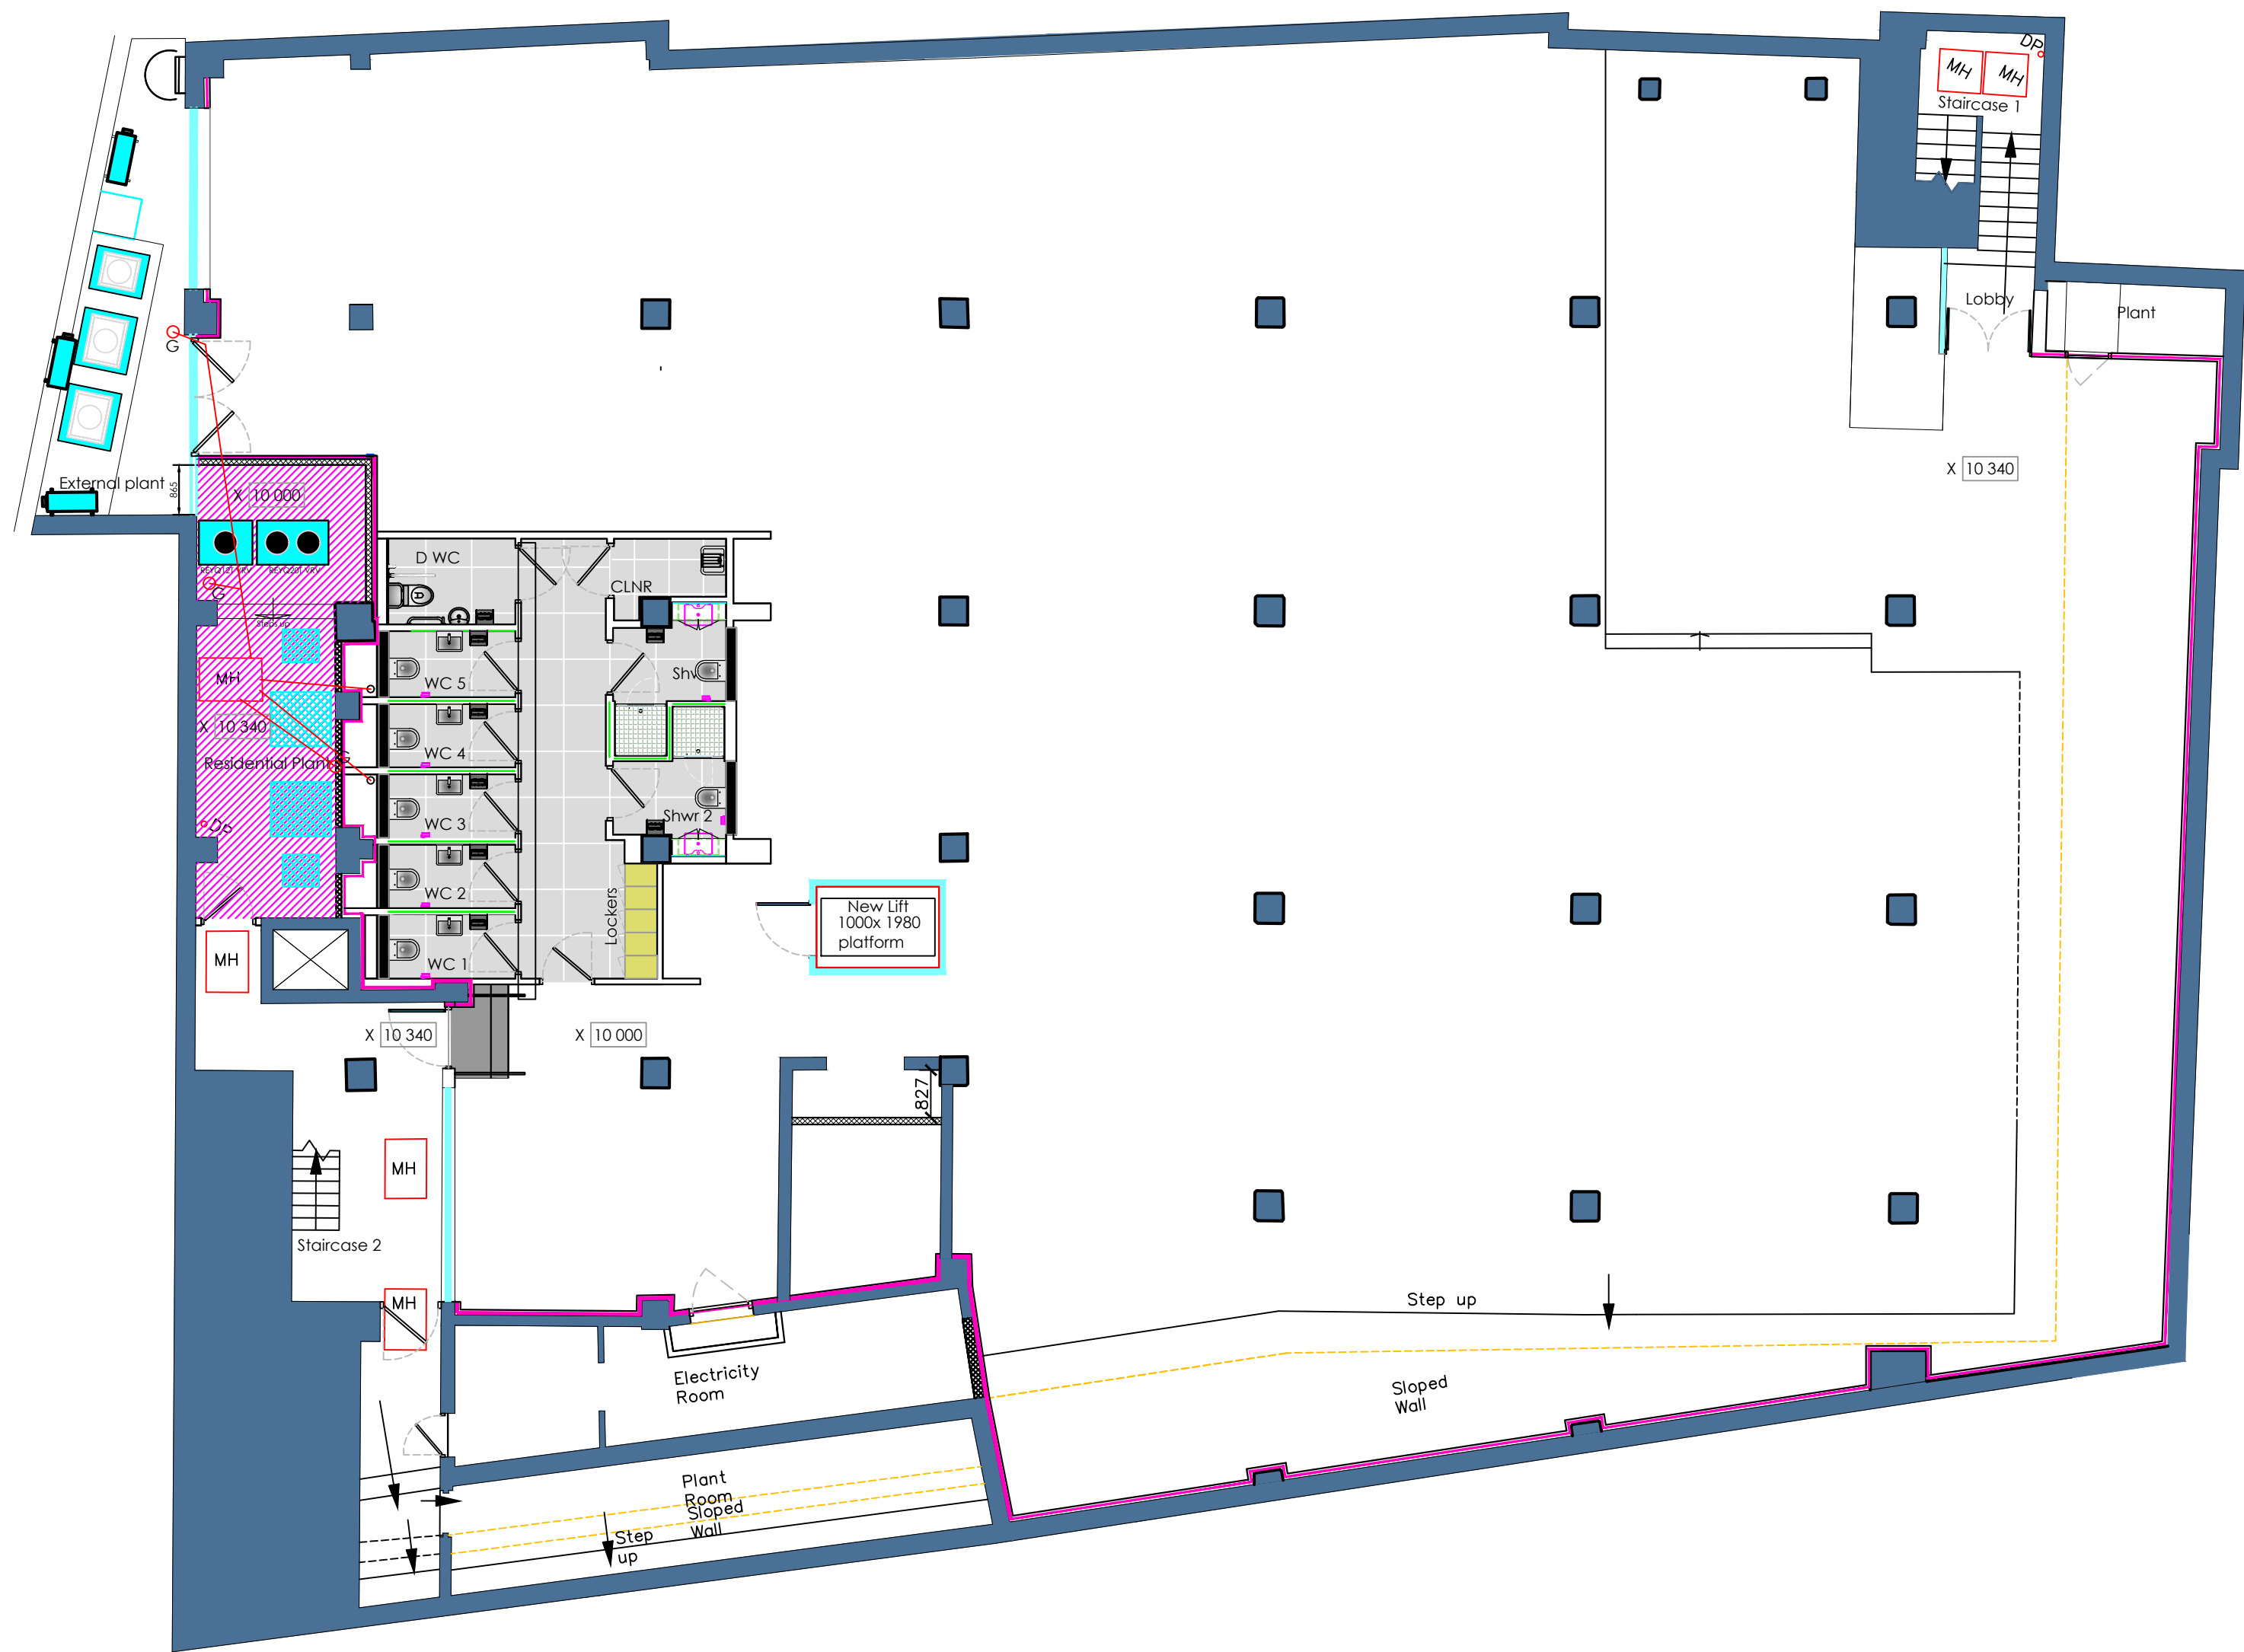

LOWER GROUND FLOOR PROPOSED LAYOUT

E	New wall below residential lift shaft.	28-06-18
D	Indicate 2no solid pipe branches	25-05-18
C	Update Lobby & finishes	02-05-18
B	Add floor finishes	13-04-18
REV	DESCRIPTION	DATE

Estates & Agency
CLIENT
Da Vinci House
44 Saffron Hill
London EC1N 8FH
SITE ADDRESS

Lower Ground Floor
DRAWING TITLE

EAA 349	LG 001	E
PROJECT NO.	DRAWING NO.	REV.

1:100 on A2	Proposed
SCALE	DESCRIPTION

A.V	20 Nov 15
DRAWN	DATE

T. 020 7487 3222
F. 020 7487 3555
BASEINTERIORS

BASE
15 BERKELEY MEWS LONDON W1H 7AX