


THIS DRAWING REMAINS THE
PROPERTY OF **BASE INTERIORS LTD.** IT
MAY NOT BE COPIED OR
REPRODUCED WITHOUT EXPRESS
WRITTEN CONSENT. FIGURED
DIMENSIONS SHOULD BE USED WHERE
GIVEN.

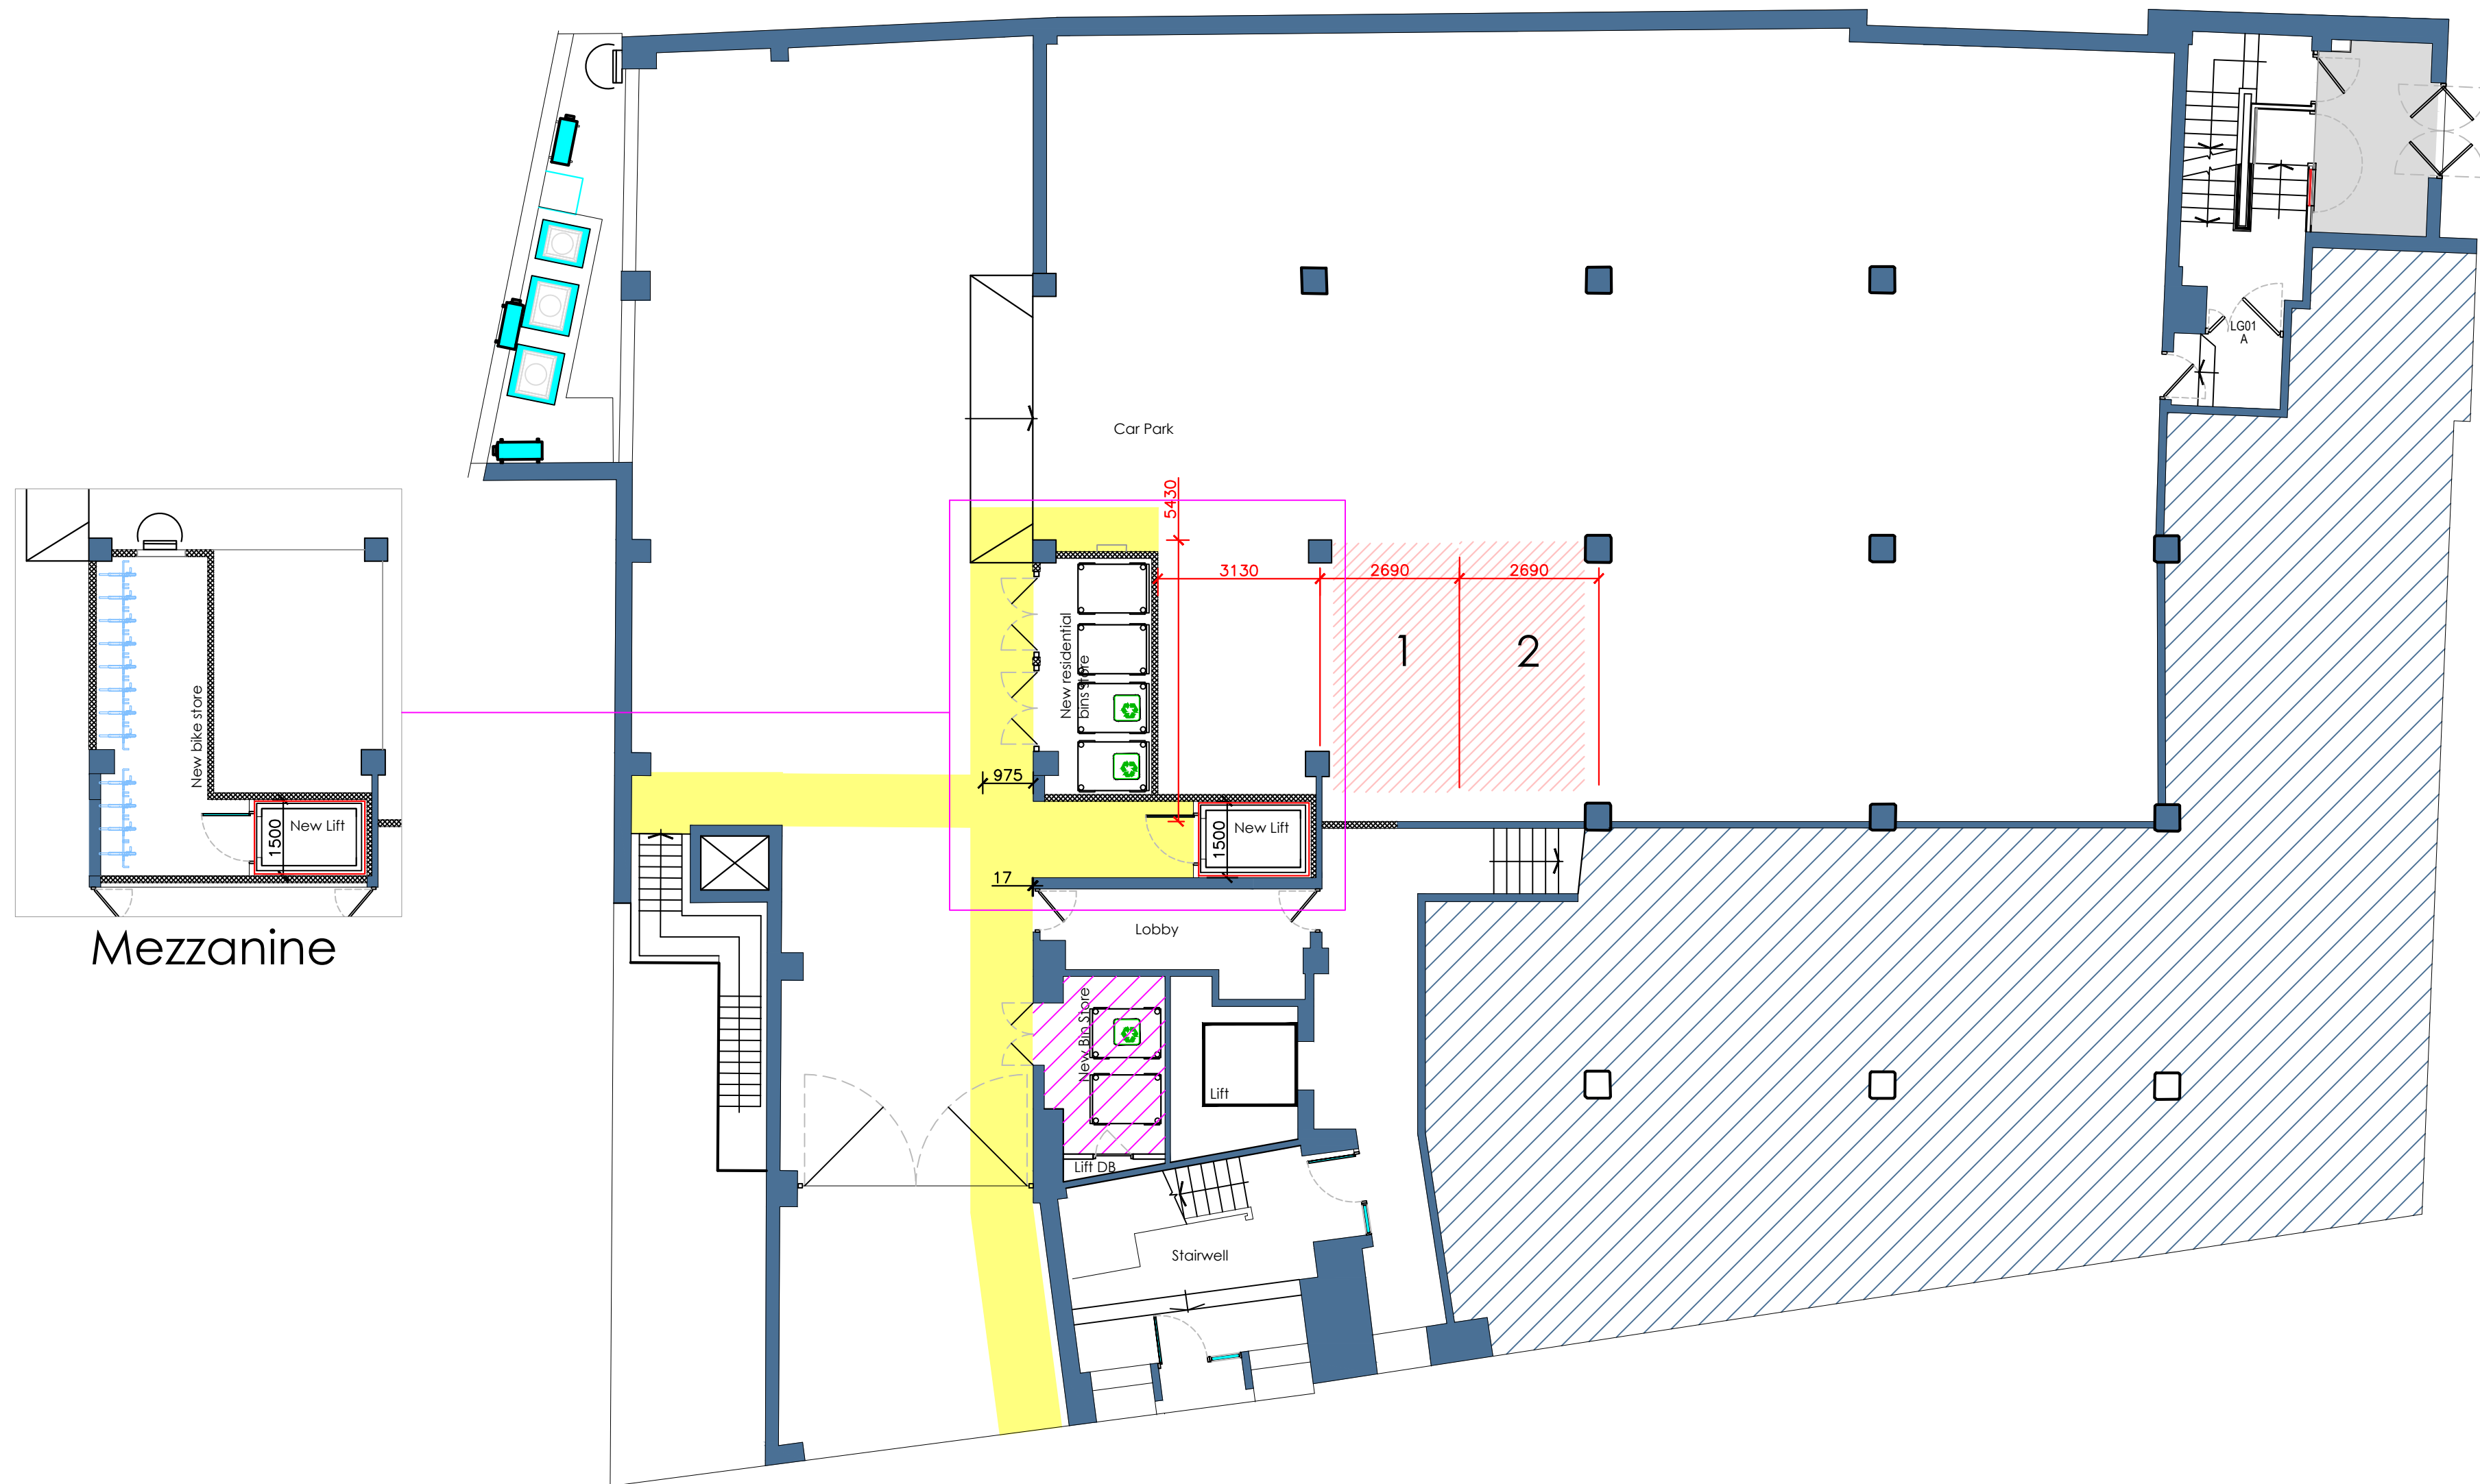

GROUND FLOOR PROPOSED LAYOUT



C	Add Bike Store Mezz	28 June
B	Update lobby details	3 May
A	-	-
REV	DESCRIPTION	DATE

Estates & Agency

CLIENT

Da Vinci House
44 Saffron Hill
London EC1N 8FH

SITE ADDRESS

Ground Floor

DRAWING TITLE		
EAA 349 PROJECT NO.	G 001 DRAWING NO	C
1:100 on A2 SCALE	Proposed DESCRIPTION	
A.V DRAWN	July 2017 DATE	

.020 7487 3222
.020 7487 3555
BASEINTERIORS

BASE

15 BERKELEY MEWS LONDON W1H 7AX