


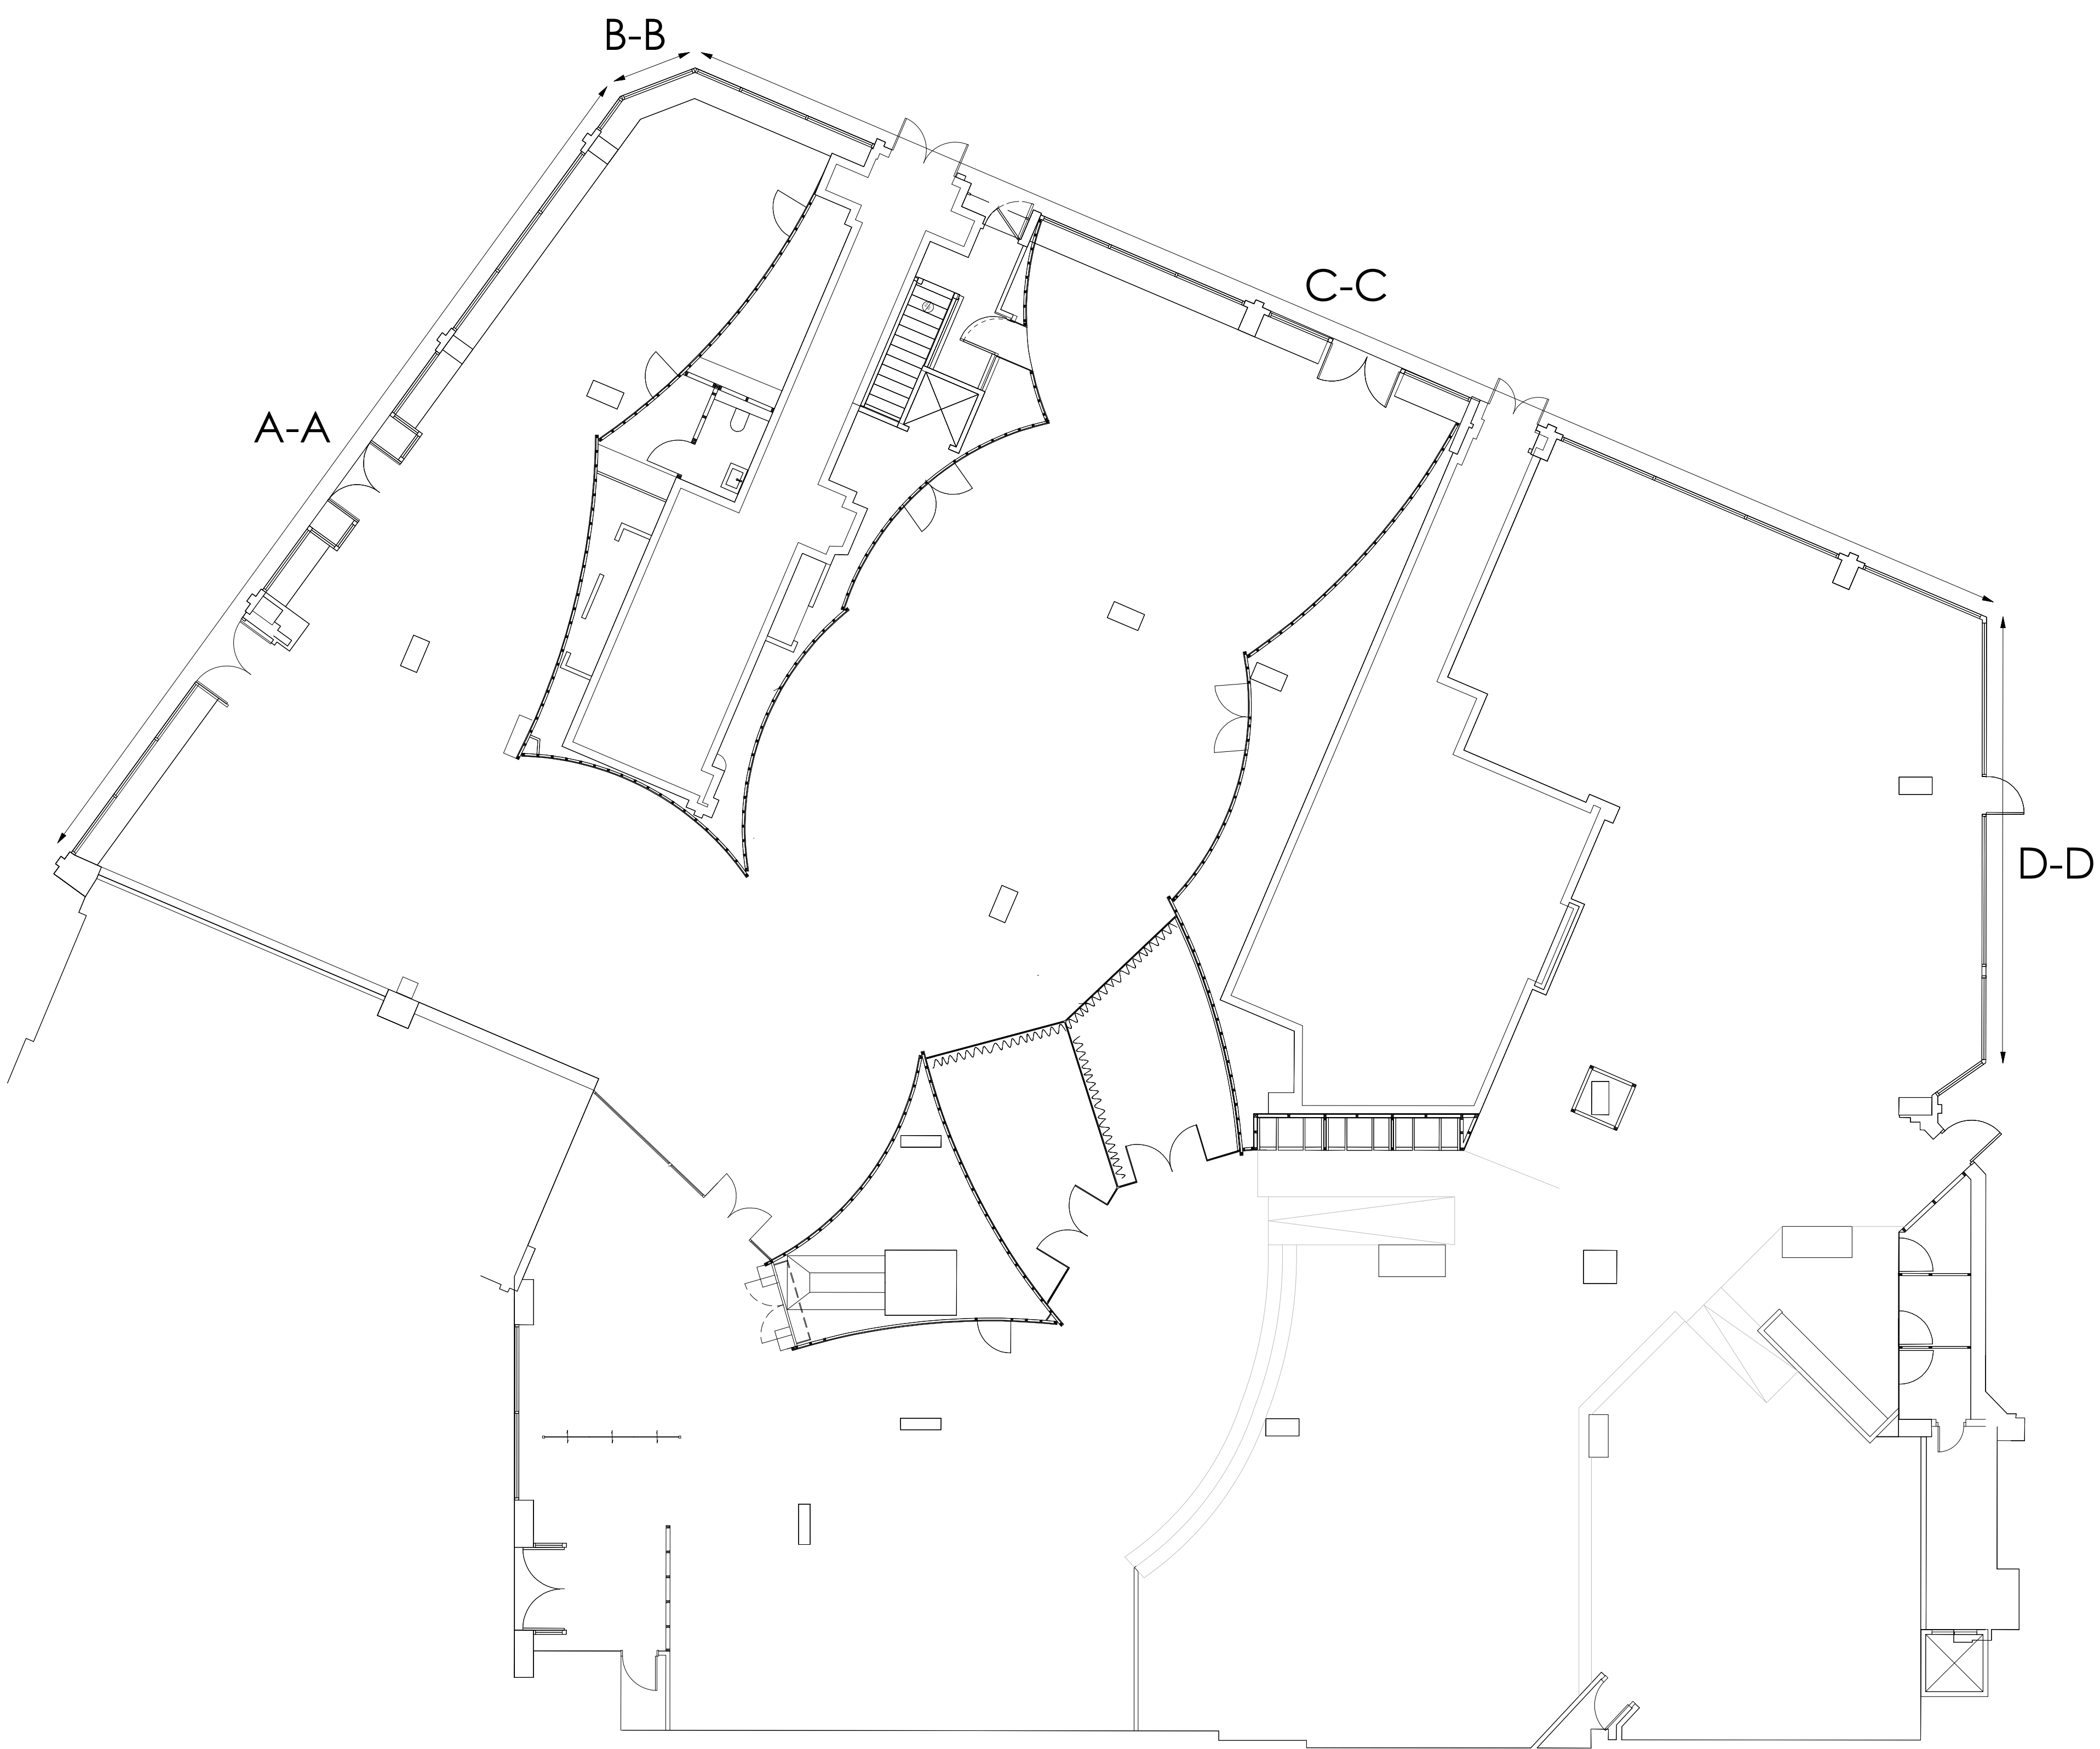

THE INFORMATION CONTAINED HEREIN IS CLASSIFIED "CONFIDENTIAL"
IT IS THE SOLE PROPERTY OF MWA LIMITED AND ANY USE THERE OF
AND/OR REPRODUCTION THERE OF IS EXPRESSLY
PROHIBITED WITHOUT THE WRITTEN CONSENT OF MWA LIMITED.
It is the responsibility of Contractors and/or Clients to check
measurements displayed on the drawings. MWA accepts no
responsibility for errors brought about by incorrect
measurements.



Notes:

Rev.	Description	Initial	Date
------	-------------	---------	------

MWA

PROJECT MANAGEMENT
DESIGN | BUILD

Kingfisher House, 45 Market Place
Henley-on-Thames, Oxfordshire, RG9 2AA
Tel: 01491 577120 Web: www.mwa.uk.net
© Copyright MWA 2018

MADE.COM

Facility Address
100 CHARING CROSS ROAD
LONDON
WC2H 0JG

Drawing Title
GROUND FLOOR
EXISTING LAYOUT

Drawn By A.W	For MWA Project and Facilities Management		
Checked By A.W	Date 03.07.18	Scale 1:100 @A1	
Date Checked 03.07.18	Drawing No EGF(MCH)GA-01A		