


NOTE:
Layout dependant on structural engineer report, M&E report and building control. All dimensions shown as approximate. Confirmation of equipment required.

KITCHEN & BEVERAGE EQUIPMENT	
1.	Delfield 131 I-Line. Workflow right to left
1a.	Delfield 100 I-Line. Workflow left to right
2.	Dual Cavity Fryer Double Vat Electric
3.	Dual Cavity Retherm Double Vat Electric
4.	Heated Cabinets FWE 1/2 Height OR Crescor 1/2 Height
5.	Clamshell Grill CE-Approved
6.	AJ Antunes MS-250 Steamer
7.	Hatco Single sided Fry Dump
8.	Low profile Fry Dump
9.	Bunn Hot Water Machine
10.	Delfield 1/2 height Freezer
11.	Manitowoc Overhead Ice Machine
12.	Soda Dispenser
13.	Frutista Freeze Machine
14.	3M Reverse Osmosis Filtration System
15.	Coffee Machine
16.	1/2 height double fridge
17.	Rice Cooker
18.	BUB
19.	Britvic unit
20.	C02
21.	Crisp 'N' Hold TBD
22.	Tills
23.	Filing cabinet
24.	High level Cupboards/shelf
25.	Safe
26.	Phone
27.	Worktop
SINKS AND SHELVING	
100.	Fryer Timer
101.	Retherm Timer
102.	Edlund Scale
103.	Under counter cup holder
104.	Fries hold Timer
105.	Extract Hood
TABLES AND WORKSTATIONS	
200.	3 comp sink
201.	Prep sink
202.	Hand sink
203.	Mopsink
204.	3 comp Walltrax Shelving
205.	Prep sink Walltrax Shelving
206.	Mopsink Walltrax Shelving
207.	Grease Guardian, Grease Trap
TIMERS & OTHER EQUIPMENT	
300.	Fryer/retherm workstation
301.	
302.	Drinks table

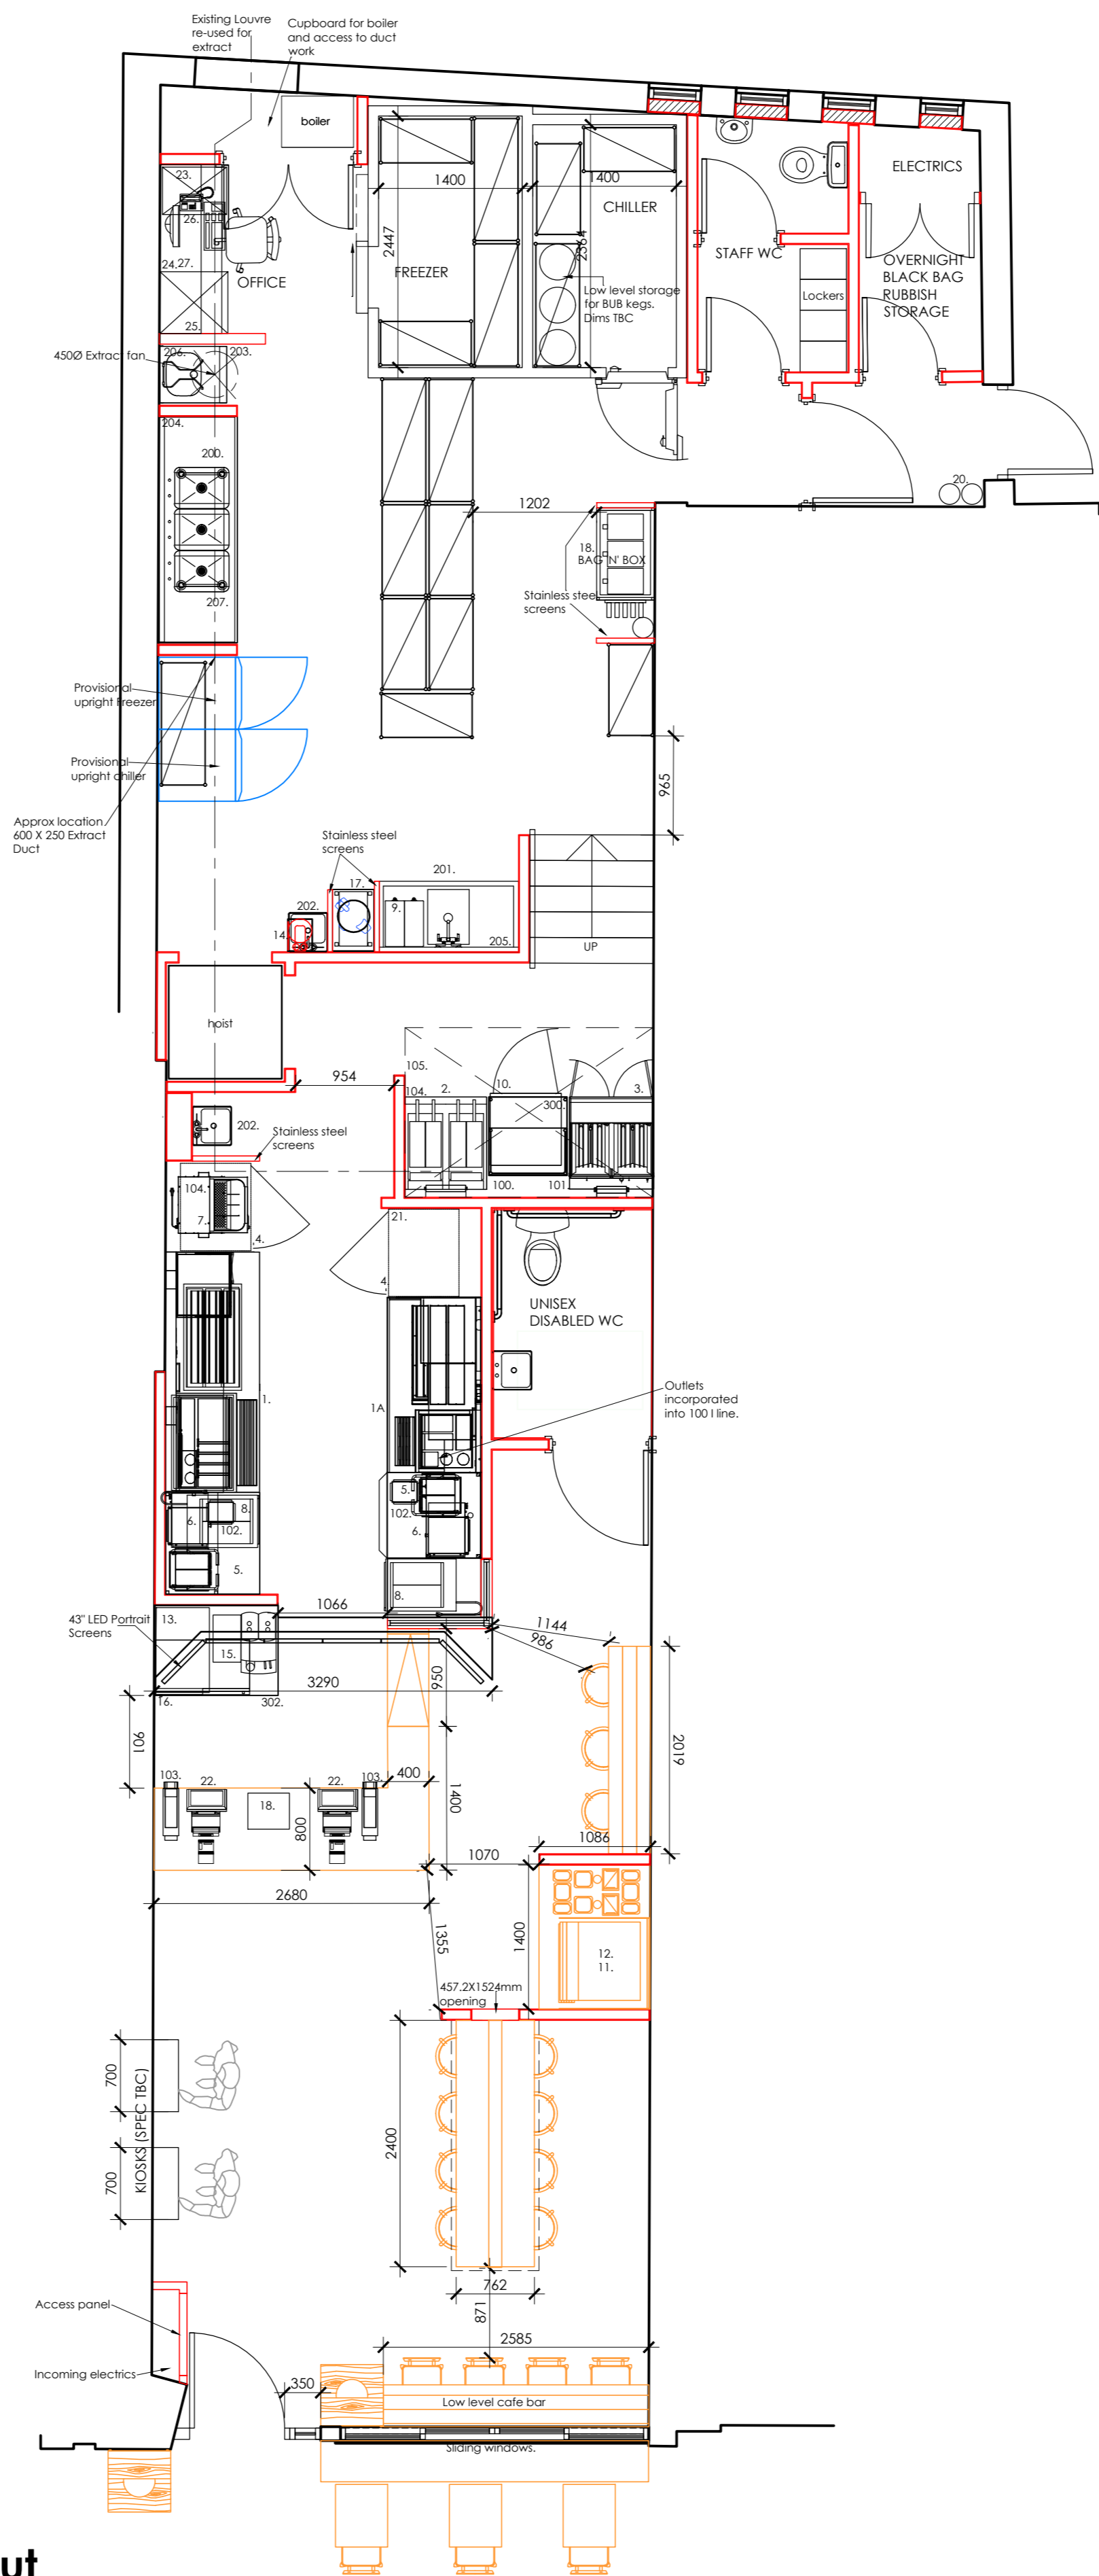

Proposed Layout
scale: 1:50@A1



HONE EDWARDS ASSOCIATES

Design Studio
Millars Three
Southmill Road
Bishop's Stortford
Herts. CM23 3DH
email: enquiries@honeedwards.co.uk

Tel: 01279 758545
Fax: 01279 757730

ALL DIMENSIONS TO BE CHECKED ON SITE
DO NOT SCALE FROM THIS DRAWING EXCEPT FOR THE PURPOSES OF LOCAL AUTHORITY PLANNING

CLIENT:
CASKADE

PROJECT ADDRESS:
TACO BELL
75 SOUTHAMPTON ROW
LONDON
WC1

DRAWING TITLE:
PROPOSED PLAN

DRAWN BY:
IE

CHECKED BY:

DATE:
APRIL 2018

SCALE:
1:50@A1

STATUS:
APPROVED

DRAWING NO. G100/2864		REVISION: L
REV	DATE	DESCRIPTION
A	11.05.18	Equipment Numbers added IE
B	23.05.18	Equipment rev to single line IE
C	31.05.18	Layout revised IE
D	04.06.18	Additional chiller added, layout rev to suit. FOH rev IE
E	07.06.18	Equipment numbers added AD
F	10.06.18	BoH layout amended to suit M&E. IE
G	11.06.18	Rev from TB and equipment list amended IE
H	12.06.18	Layer rev and Britvic added IE
J	23.04.18	BoH kitchen equipment rev, numbers added IE
K	15.06.18	Drawing rev to TB notes IE
L	22.06.18	Drawing approved, title amended from sketch

to G active drawing. Rev to electric and boiler cupboard and incoming electrics IE