



1 Plan  
1:10 @ A1

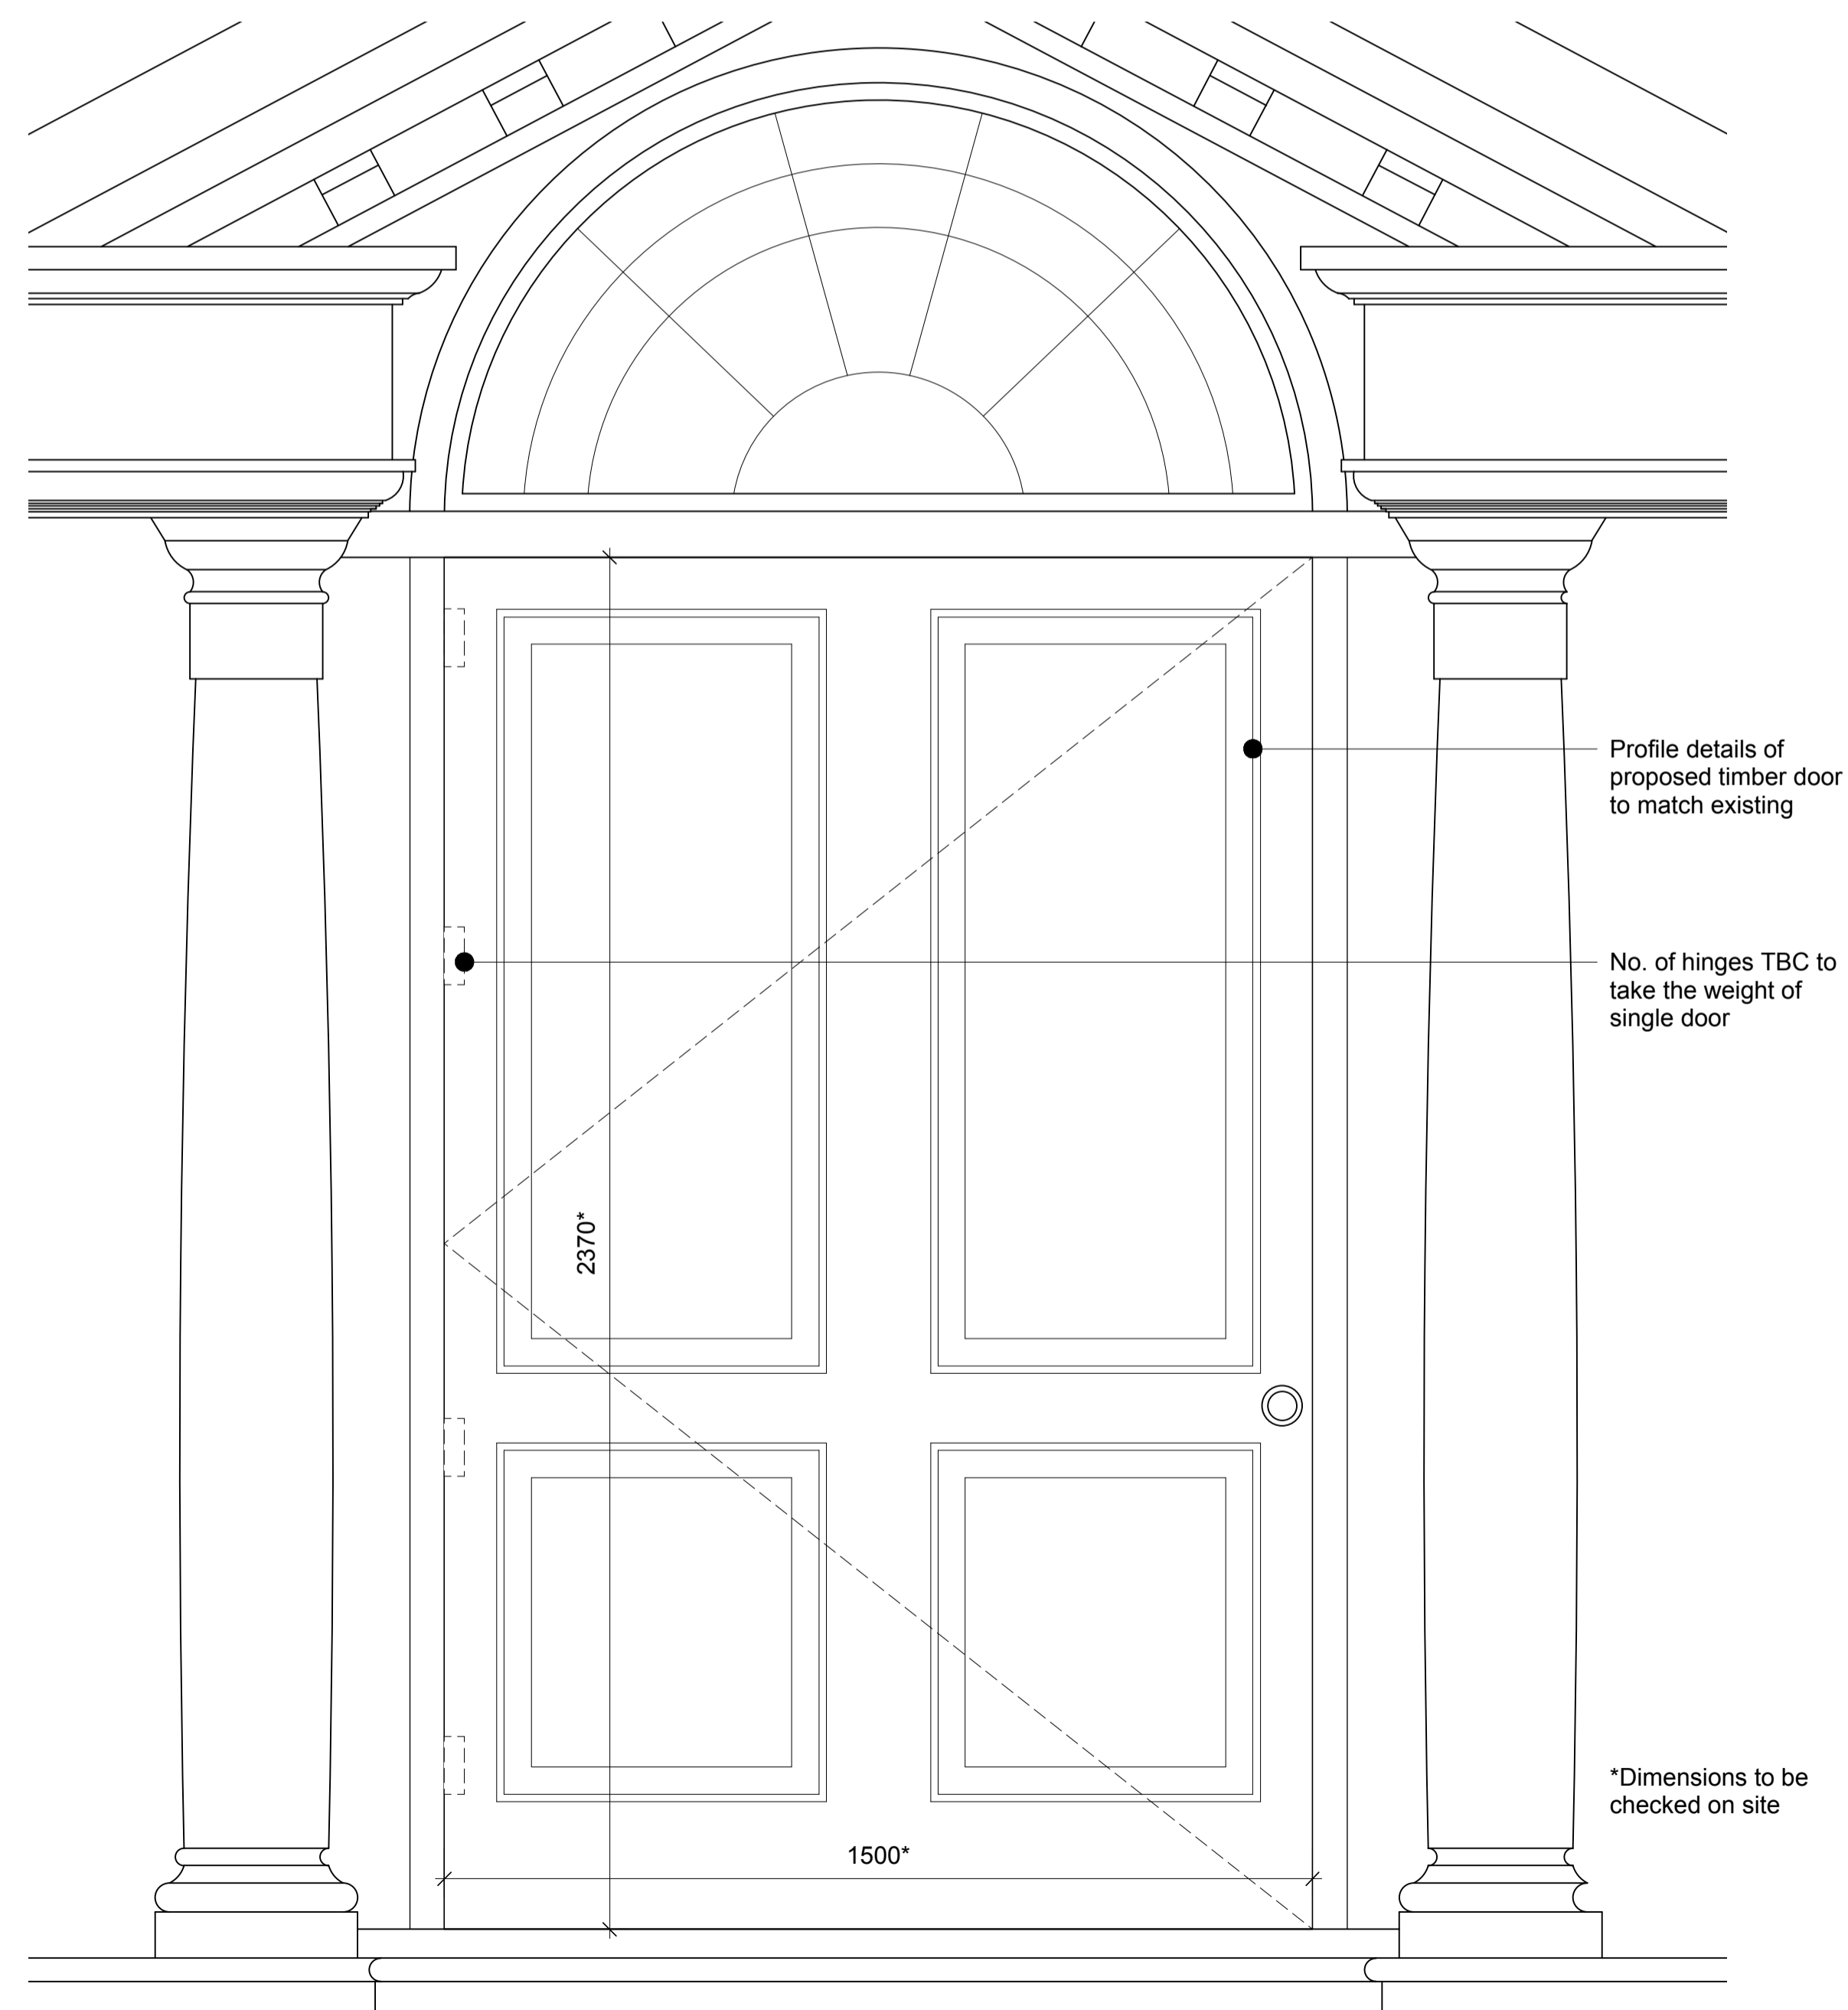

2 Elevation  
1:10 @ A1

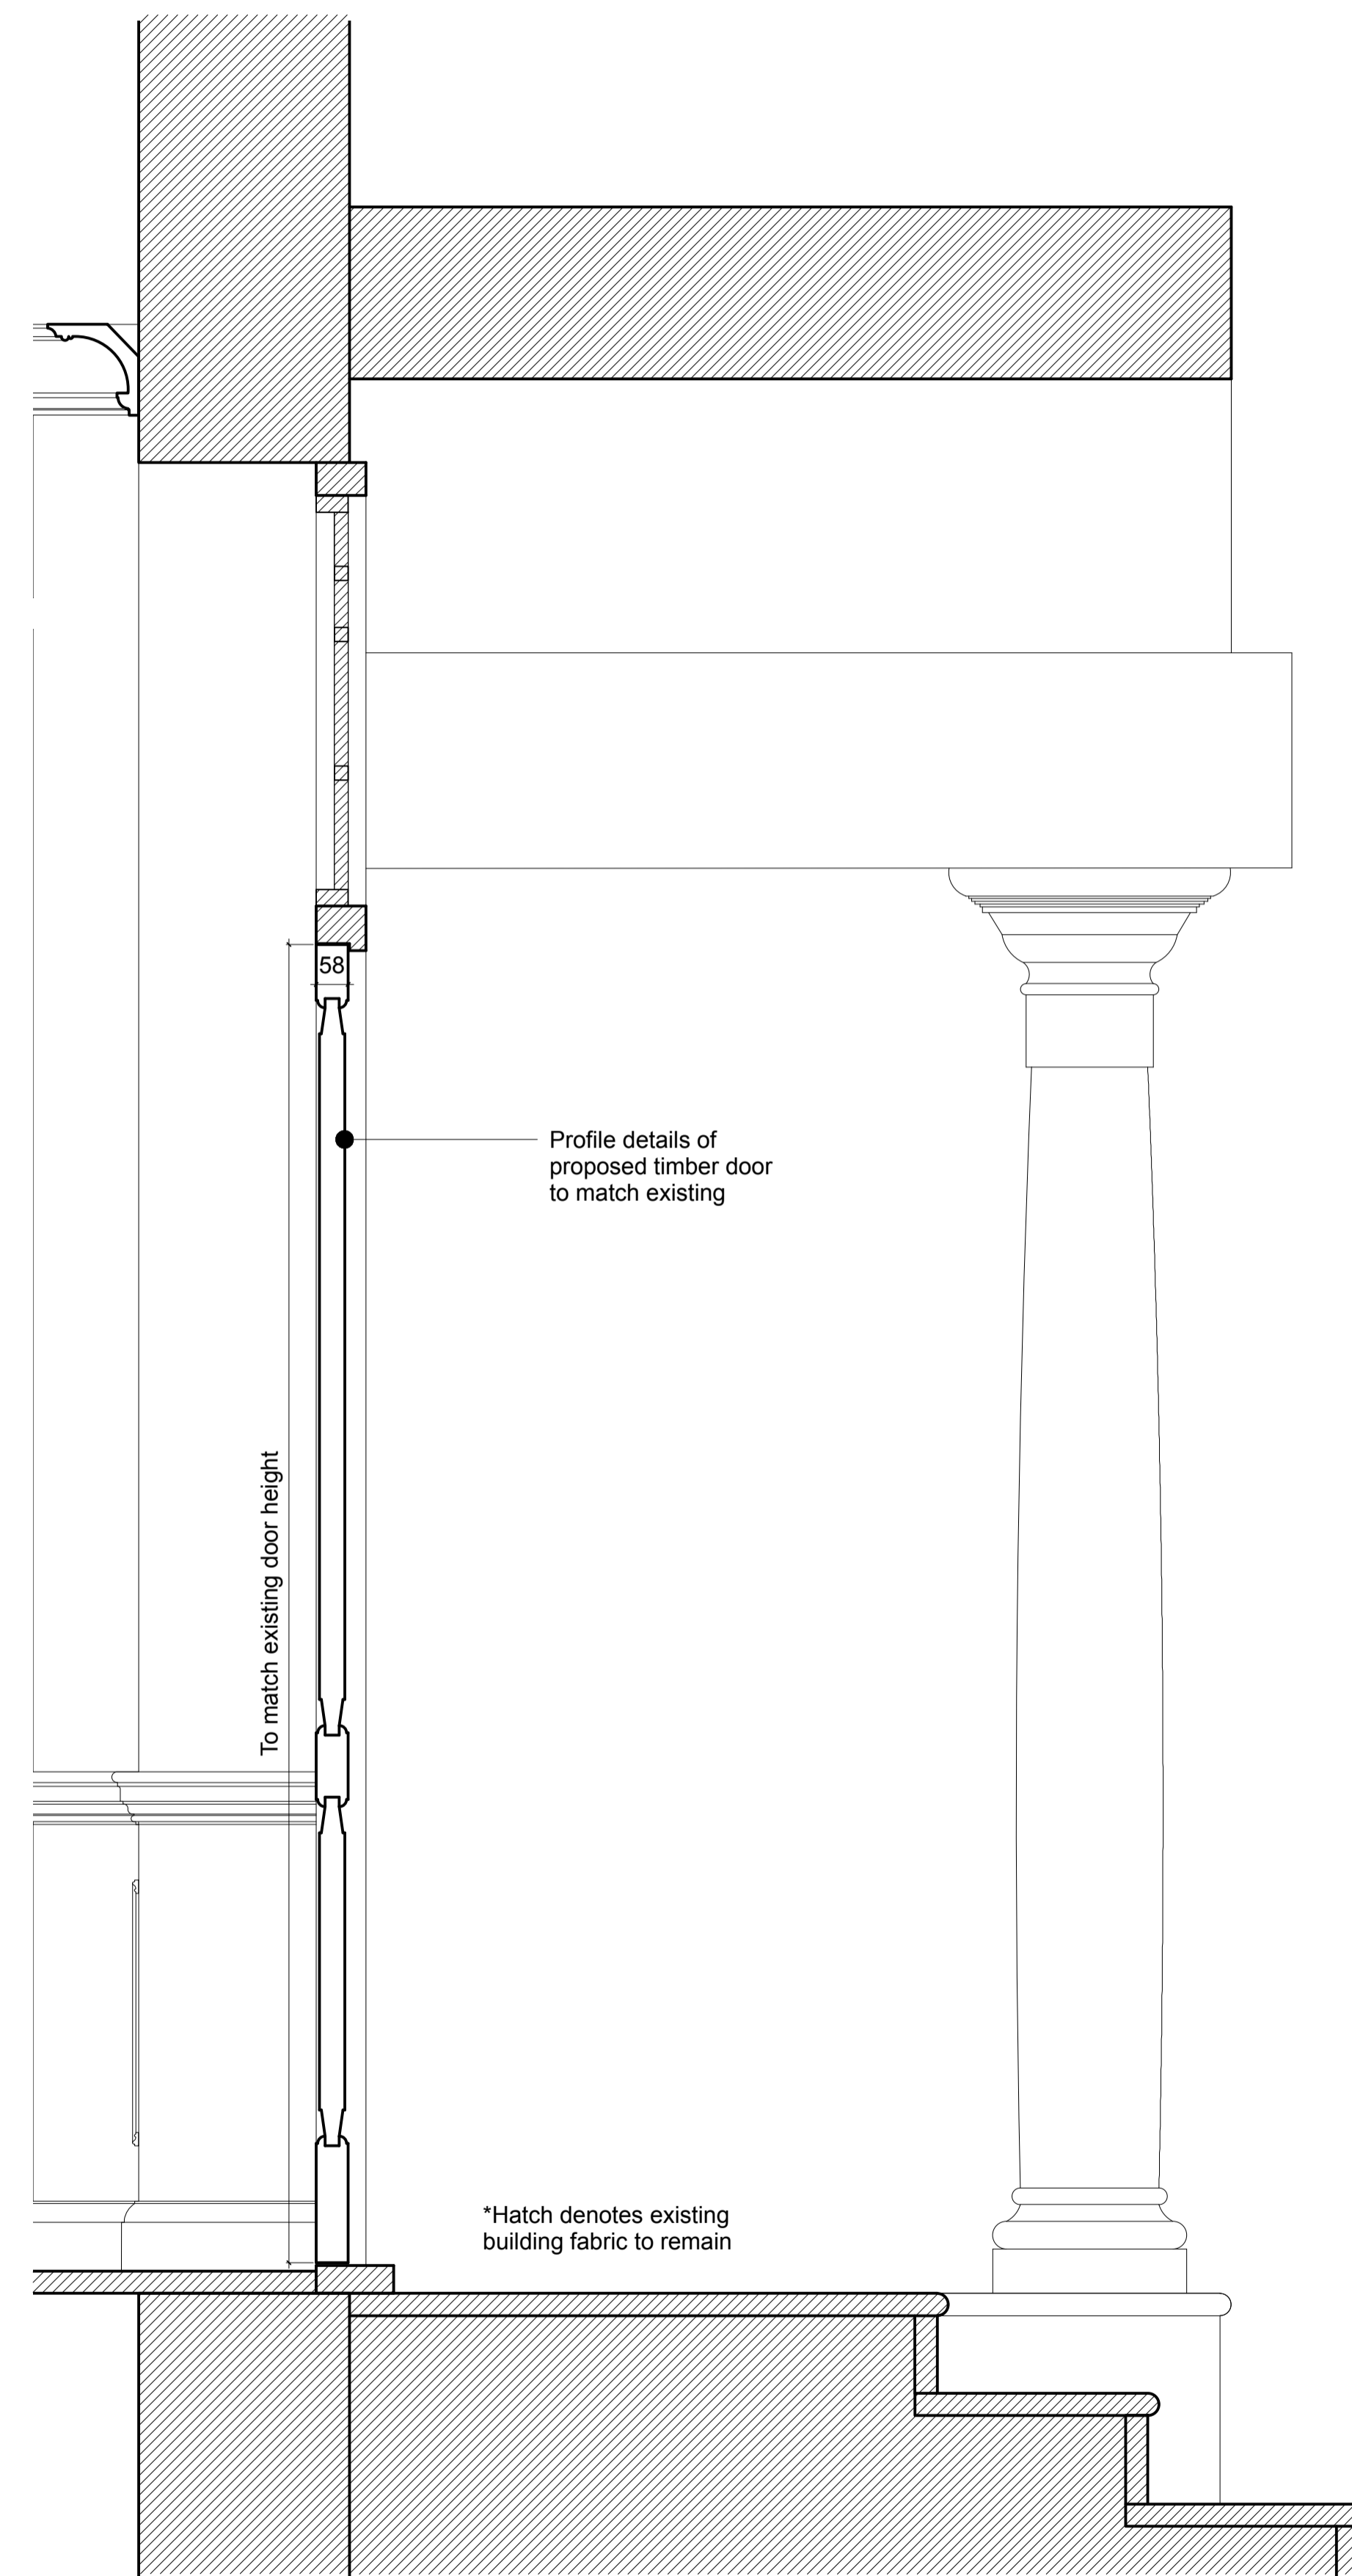

3 Section  
1:10 @ A1

**General notes**  
 Copyright owned by smok.  
 Do not scale from this drawing.  
 All dimensions are to be checked on site prior to commencing the construction of any element of the works or manufacture of any elements.  
 Any discrepancies between the drawing and site conditions/dimensions, any errors or omissions are to be brought to the attention of the architect for clarification prior to proceeding with construction of the element of work.  
 All dimensions are in millimeters.  
 All construction to comply with all current British Standards and Building Regulations requirements.

**Drawing notes**

P1	ISSUED FOR PLANNING	10 Jul 2018
A1	ISSUED FOR INFORMATION	18 May 2018

<b>DRAWING</b>	<b>Proposed Front Door Details</b>	<b>SCALE</b>	1:20 @ A1
		<b>DATE</b>	May 2018
<b>PROJECT</b>	<b>93 Redington Road</b>	<b>DRAWN</b>	KP
	<b>London</b>	<b>CADFILE</b>	213_ED_001
	<b>NW3 7RR</b>		

**CLIENT** Mr Lev Leviev

**DRAWING No** 213\_ED\_001 **Rev:** P1

**STATUS** PLANNING