

▽ DATUM 40.99


▽ SECOND FLOOR FL 39.32

▽ FIRST FLOOR FL 36.66

▽ GROUND FLOOR FL 33.78

▽ 33.43

▽ 33.53

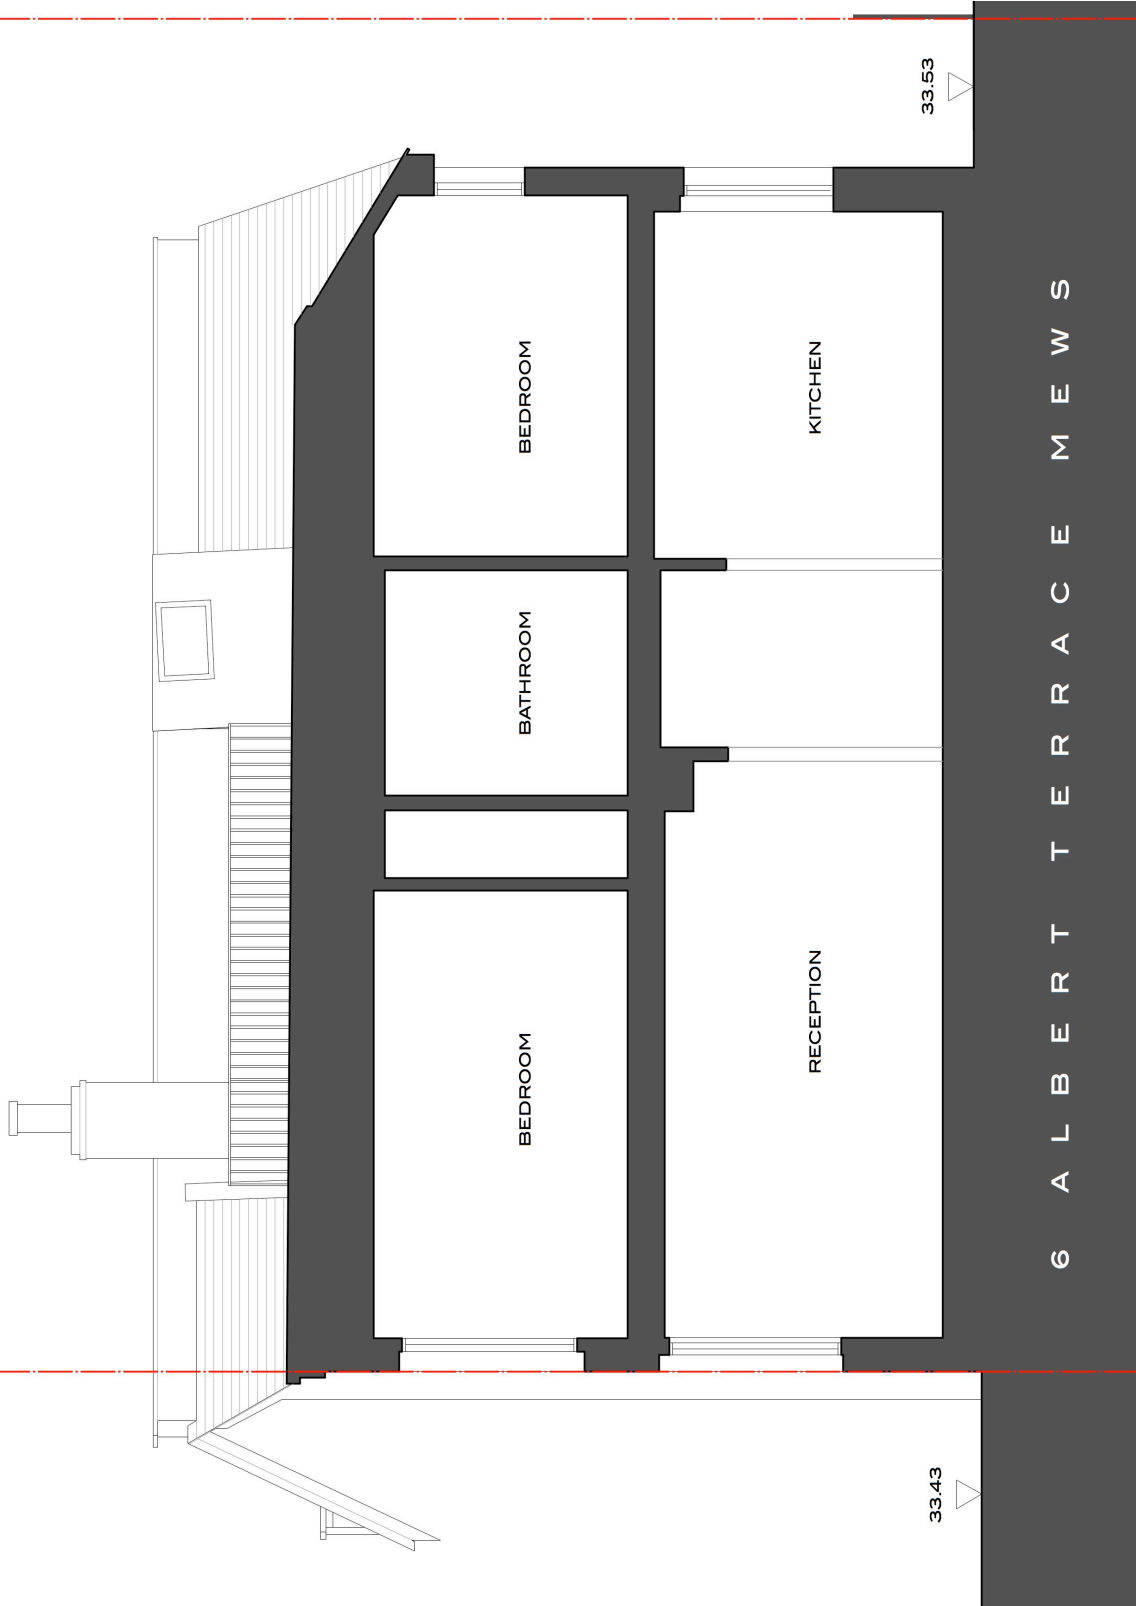

6 ALBERT TERRACE MEWS



REVISIONS

NOTES