


▽ DATUM ----- 40.99

▽ SECOND FLOOR ----- FL 39.32

▽ FIRST FLOOR ----- FL 36.66

▽ GROUND FLOOR ----- FL 33.78

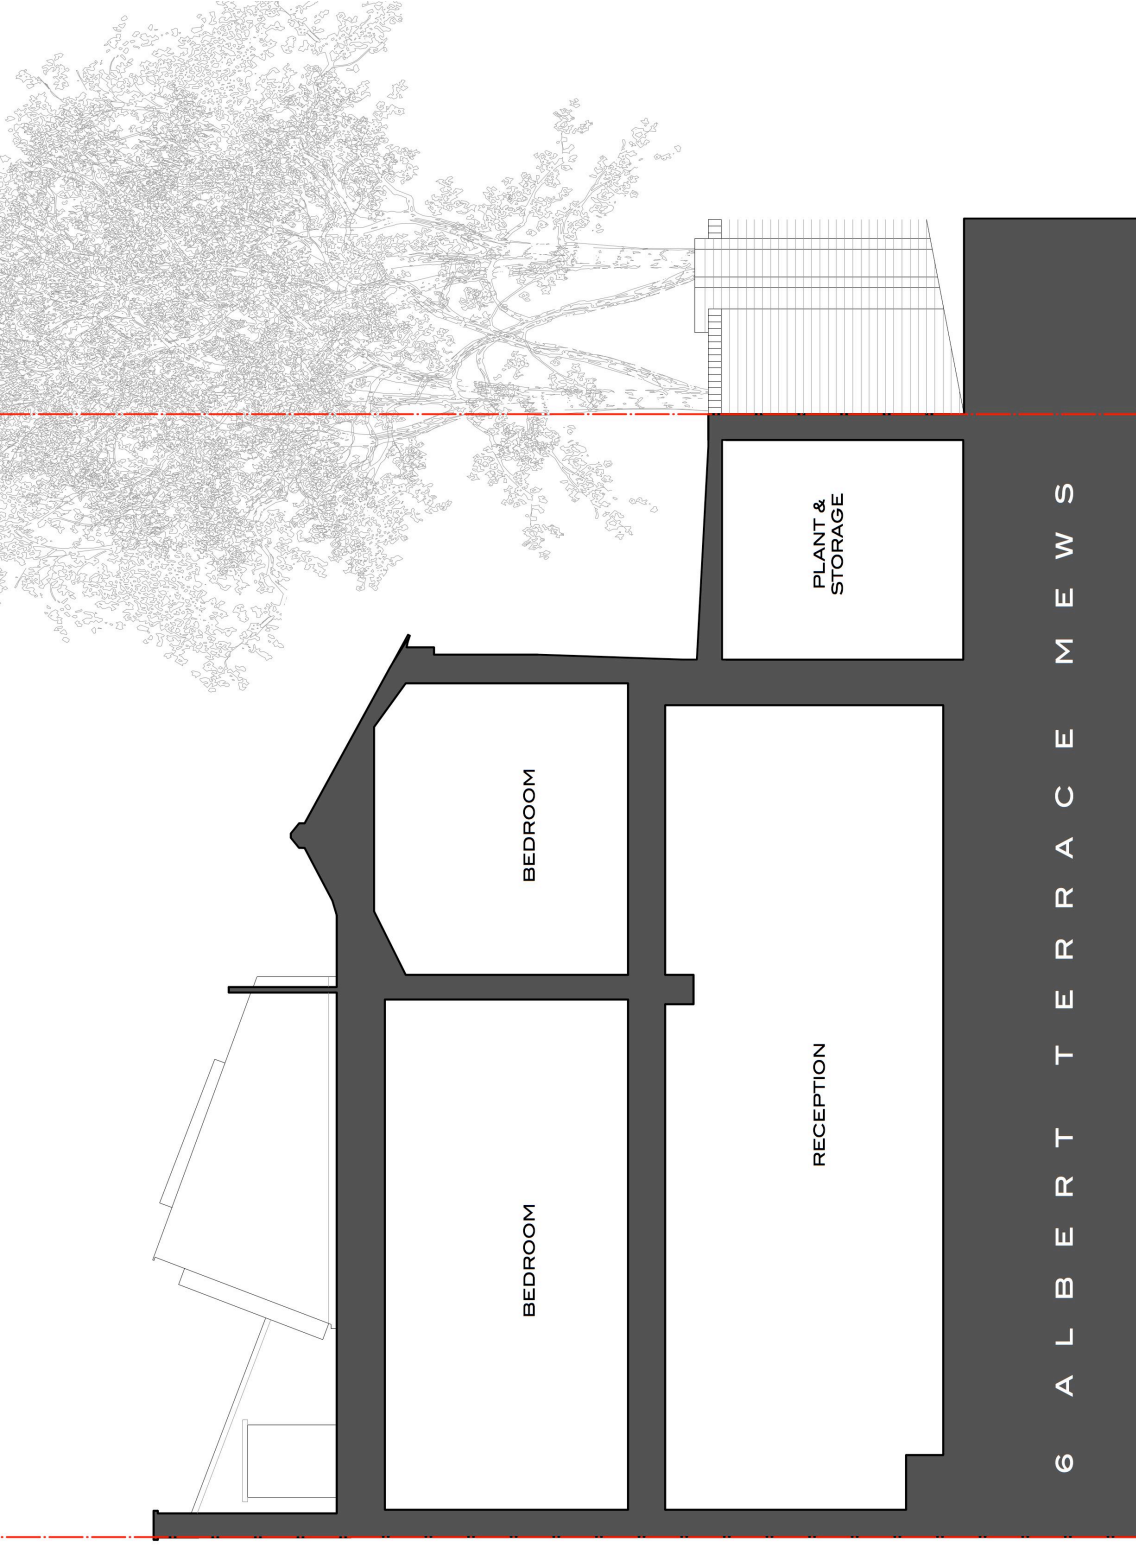

REVISIONS

NOTES