

▽ DATUM ----- 40.99

▽ SECOND FLOOR ----- FL 39.32


▽ FIRST FLOOR ----- FL 36.66

▽ GROUND FLOOR ----- FL 33.78

PARAPET WALL

ROOF OF PLANT & STORE ROOM

6 ALBERT TERRACE MEWS

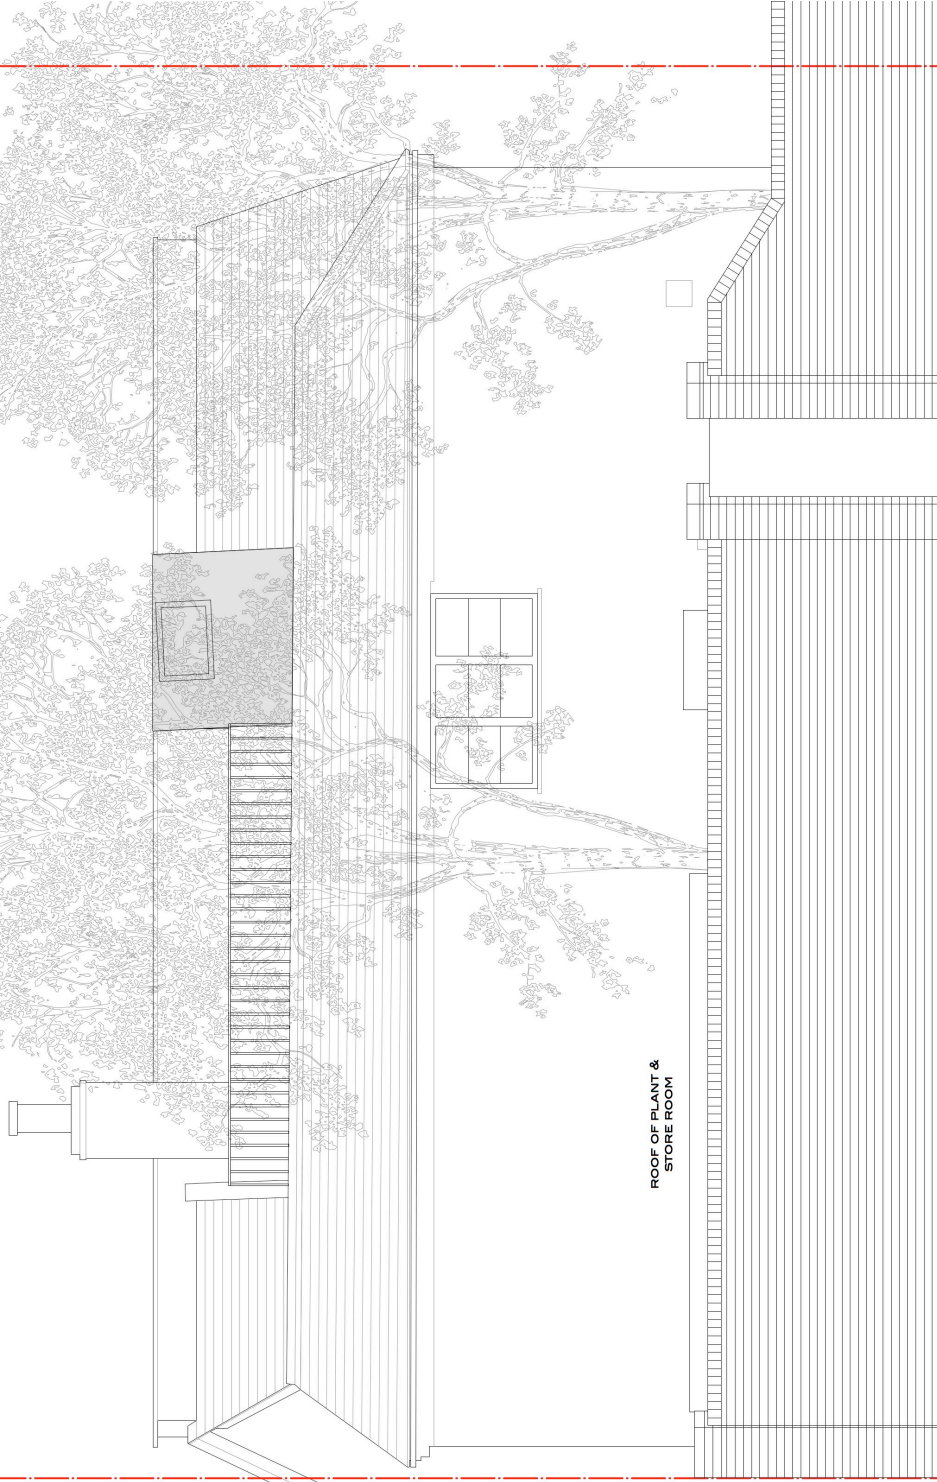

REVISIONS

NOTES

DO NOT SCALE FROM THIS DRAWING. ALL DIMENSIONS TO BE CHECKED ON THE COMPUTER.