







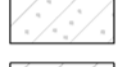

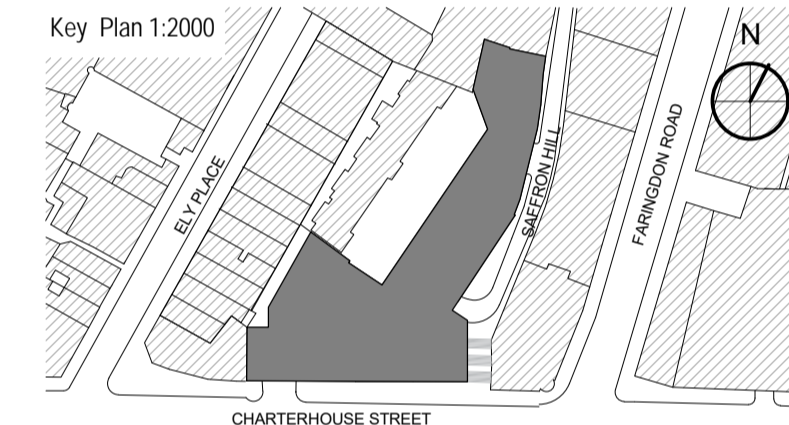


M L K J H F G E D



MATERIAL KEY:

-  PORTLAND BOWERS ROACH STONE
-  PORTLAND BOWERS BASE BED STONE
-  GLAZING PANEL
-  TRANSLUCENT STONE PANEL
-  GRANITE
-  ANNODIZED LOUVRES
-  PHOTOVOLTAIC CELL PANELS
-  EXISTING ANNODISED ALUMINIUM CLADDING
-  EXISTING PORTLAND BOWERS ROACH STONE
-  EXISTING PORTLAND BOWERS BASE BED STONE



P01	10.08.17	ISSUED FOR PLANNING	CS
REV	DATE	PURPOSE OF ISSUE	

COURTYARD LEVEL
13765

ST. ANDREW'S HOUSE

ELY PLACE ELEVATION

CLIENT	AA & DB		
PROJECT	17 CHARTERHOUSE ST.		
DRAWING	EXISTING ELY PLACE ELEVATION		
SCALE	1:100 @A1	STATUS	<input checked="" type="checkbox"/> PRELIMINARY
DRAWN	CS		<input type="checkbox"/> TENDER
CHECKED	NA		<input type="checkbox"/> CONSTRUCTION
			<input type="checkbox"/> AS BUILT
DRAWING NO.	P17-059	A-05-EVE-08	P01
	proj.	zone series	floor type no. rev.
MCM			
MCM Architecture Limited 71 Hopton Street London SE1 9LR			
T 020 7902 0900 www.mcm-uk.com			