

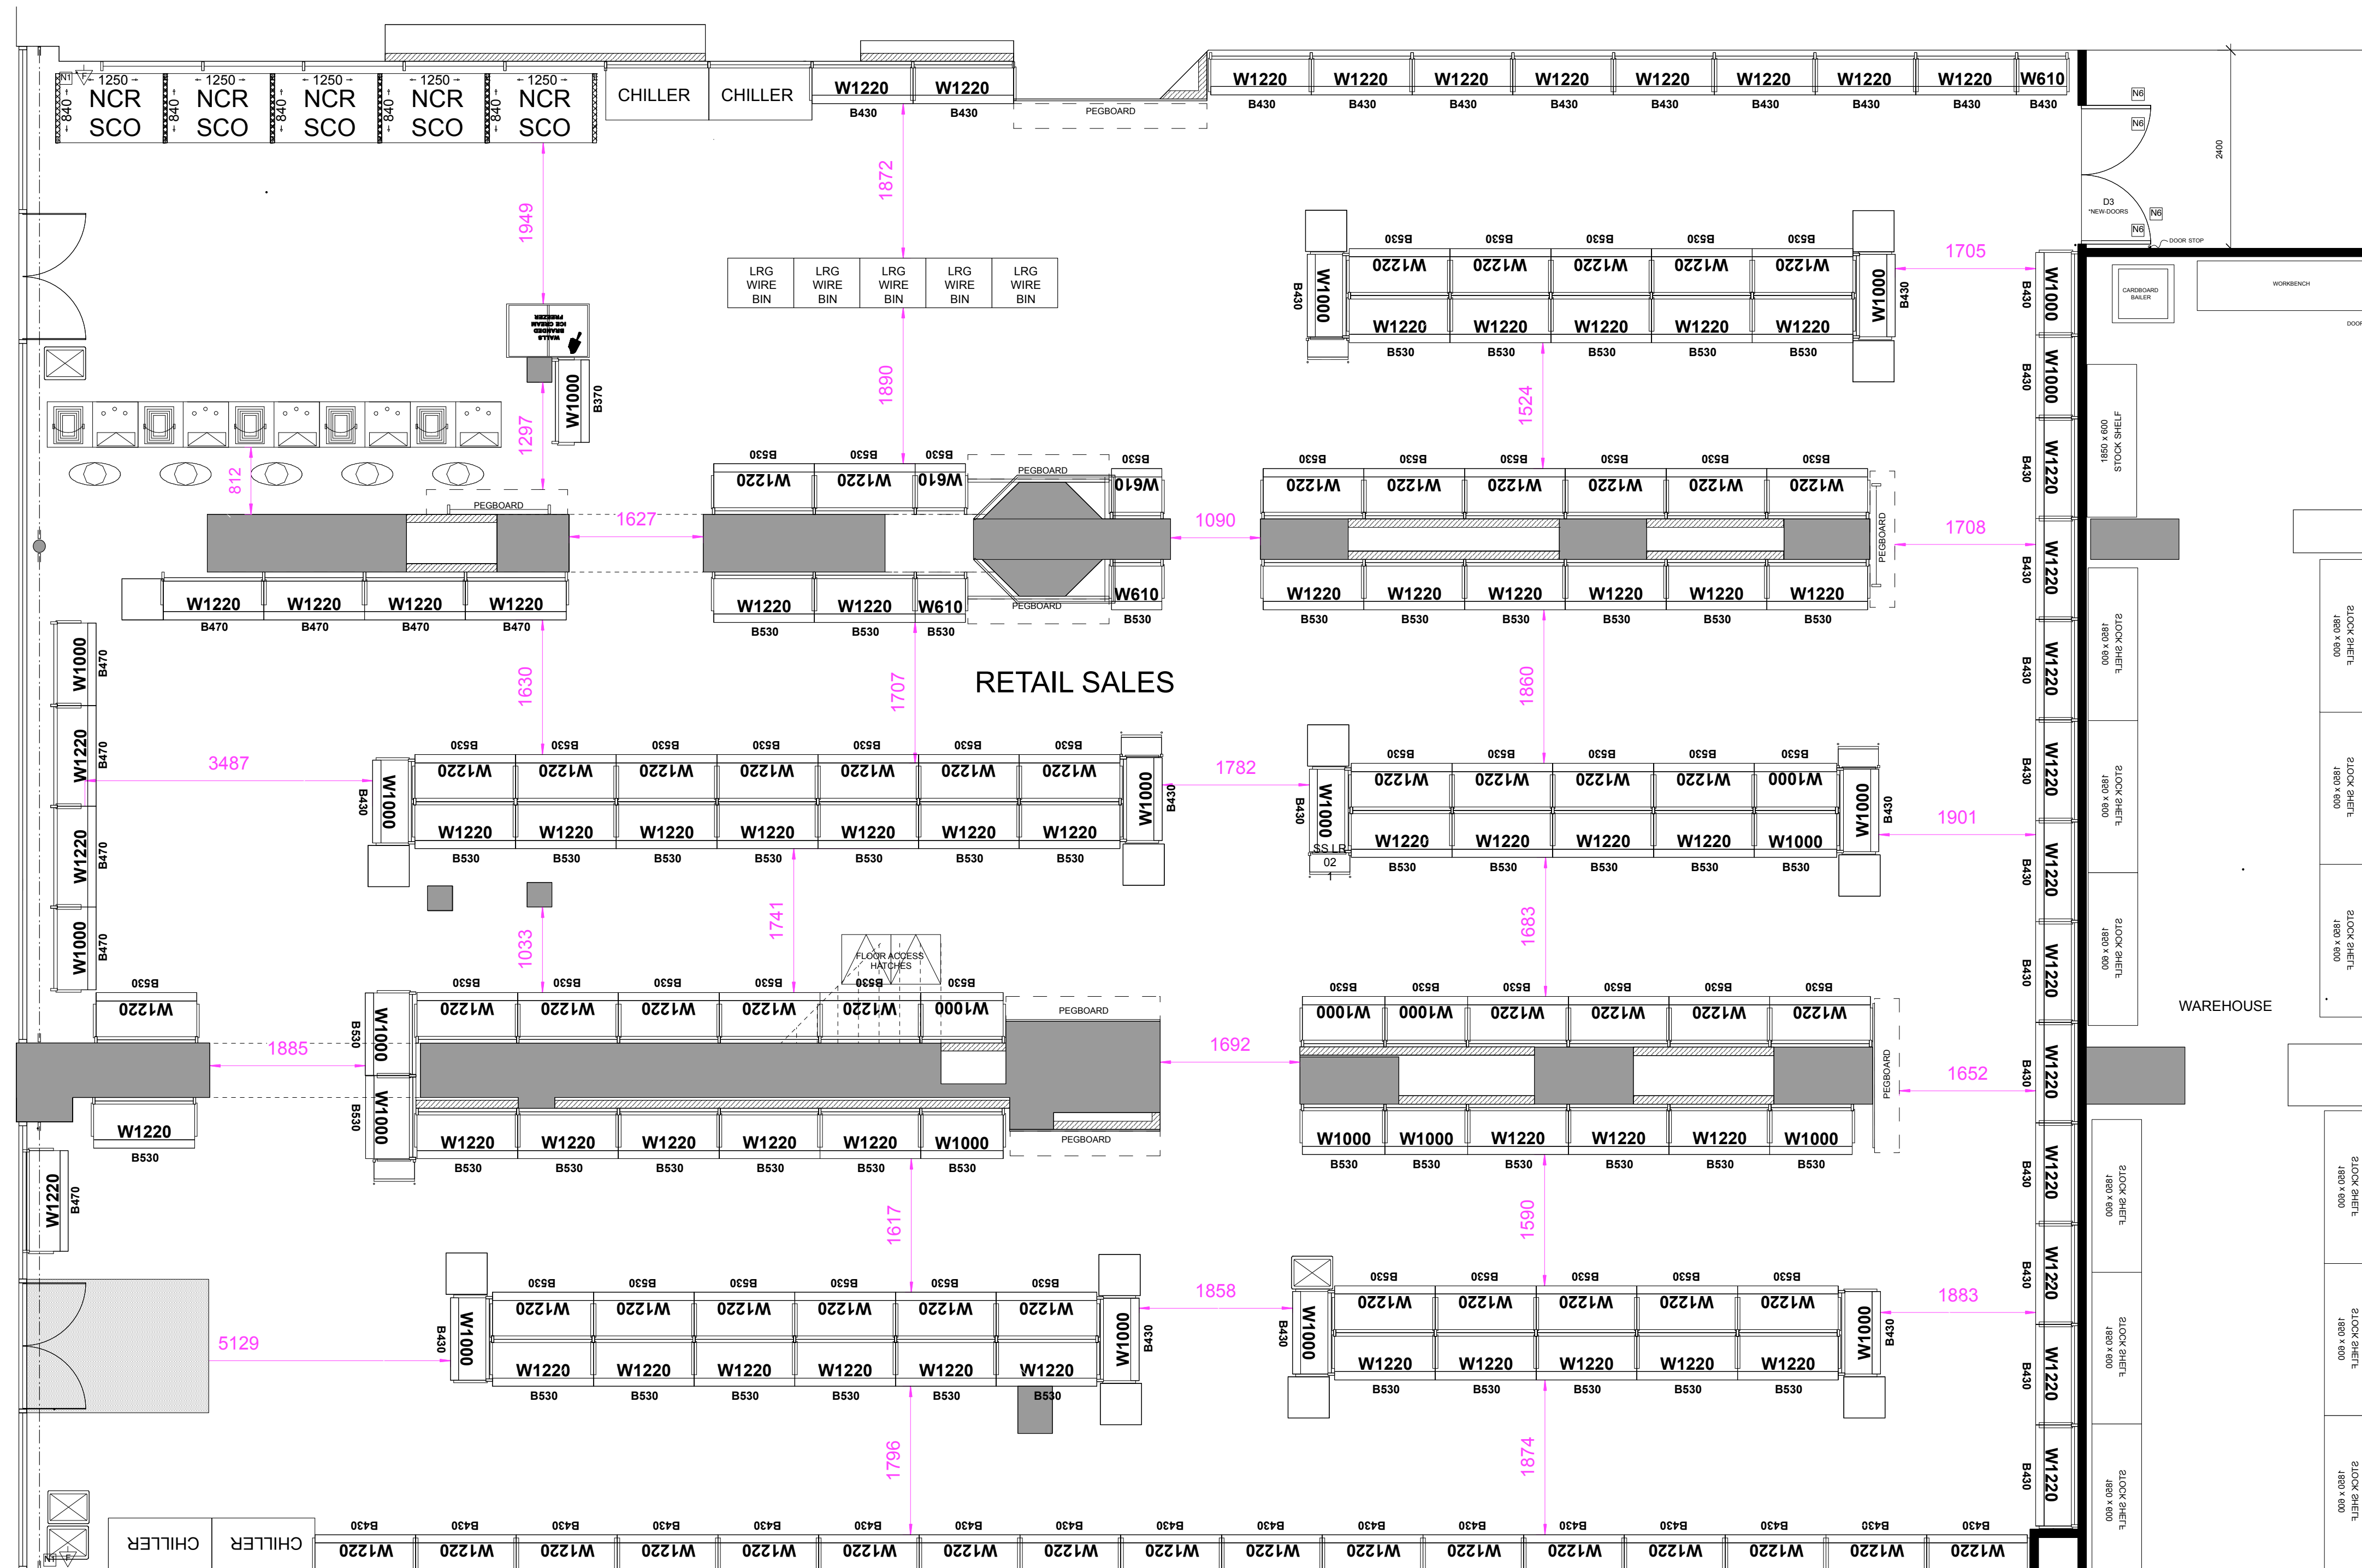


EXISTING BASEMENT GENERAL ARRANGEMENT LAYOUT PLAN 1:50
NO WORKS ENGAGED TO EXISTING BASEMENT AREA AND TO REMAIN AS FLOOR AREA

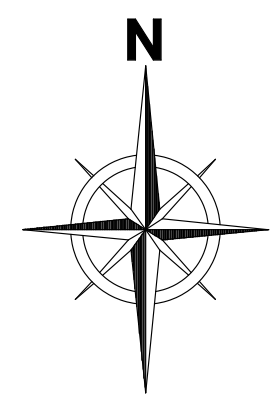


EXISTING GROUND FLOOR GENERAL ARRANGEMENT LAYOUT PLAN 1:50

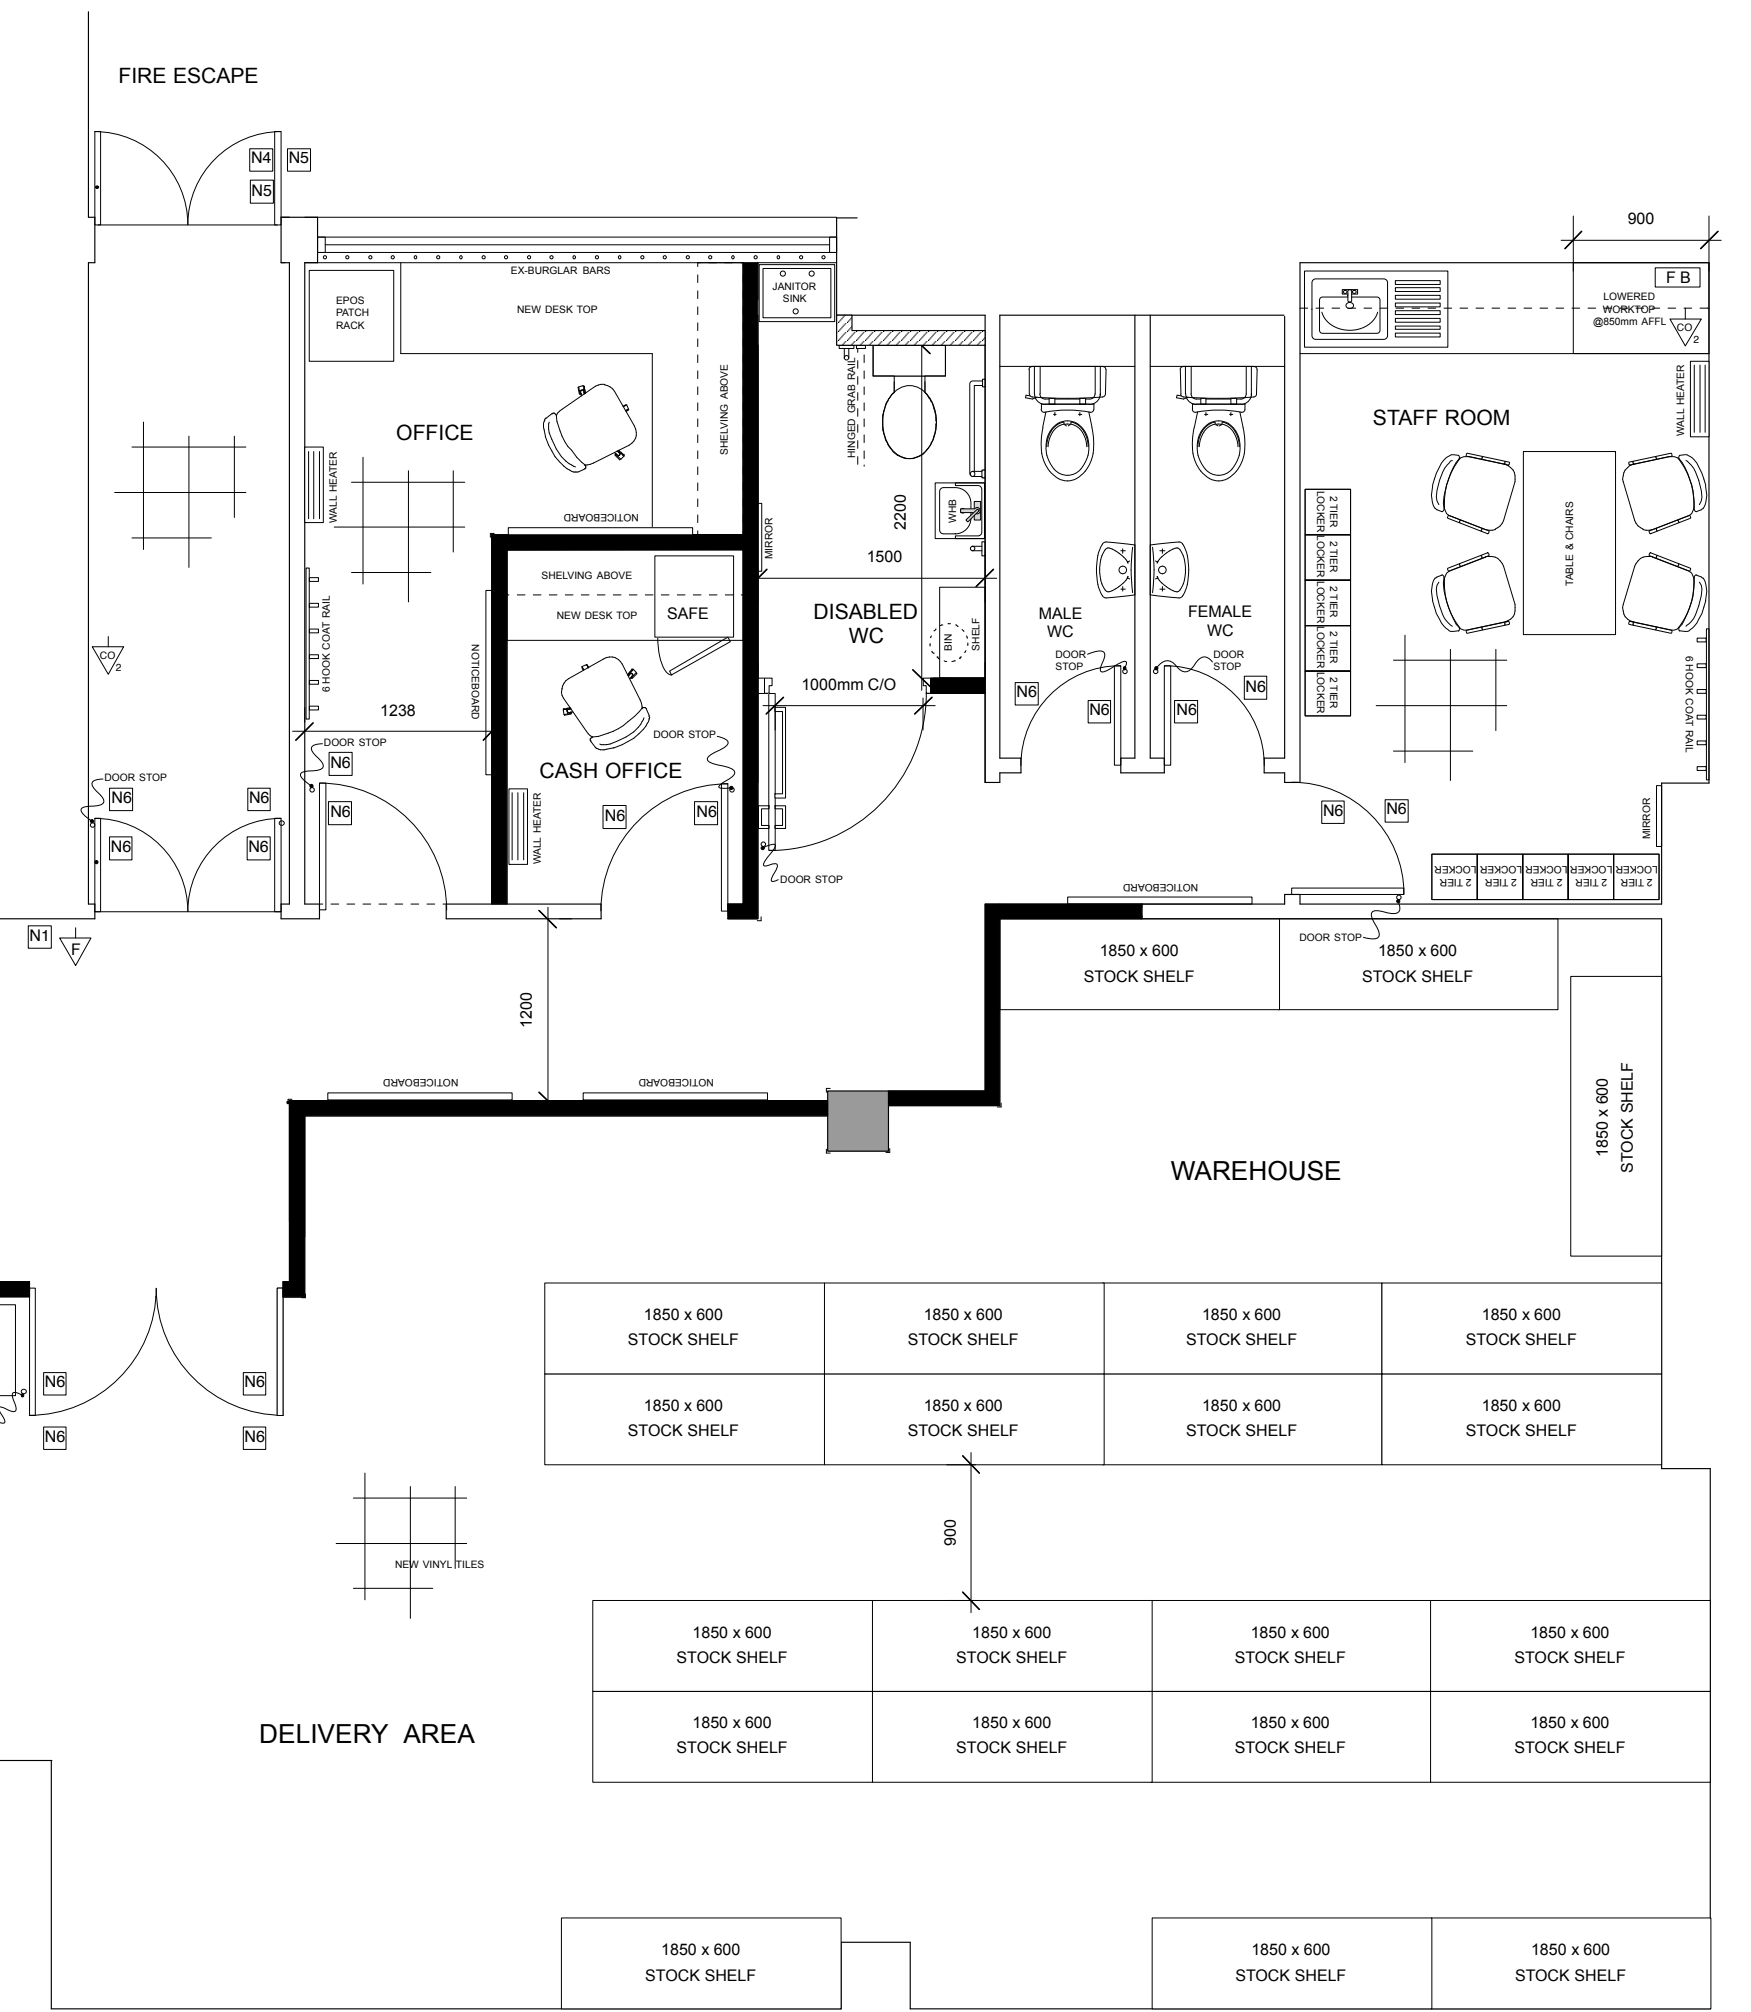

LOCATION PLAN, NTS

SYMBOL	SYMBOL DESCRIPTION
MOE SYMBOLS LEGEND.	
	2KG CARBON DIOXIDE FIRE EXTINGUISHER MOUNTED TO WALL ON DECORATED MOP PATENT WHERE REQUIRED TO COMPLY WITH BS 5306-2:2000
	4 LITRE FOAM FIRE EXTINGUISHER MOUNTED TO WALL ON DECORATED MOP PATENT WHERE REQUIRED TO COMPLY WITH BS 5306-2:2000
	FIRE BLANKET TO BS EN 1874
	GENERAL FIRE ROUTINE NOTICE FIXED TO CONVENIENT POSITION
	NOTICE TO READ AREA TO BE KEPT CLEAR AT ALL TIMES
	NOTICE ON DOOR TO READ KEEP LOCKED SHUT
	NOTICE APPLIED TO DOOR TO READ PUSH BAR TO OPEN
	NOTICE ON BOTH SIDES OF DOOR TO READ FIRE ESCAPE KEEP CLEAR
	NOTICE ON BOTH SIDES OF DOOR TO READ FIRE ESCAPE KEEP CLEAR
	EMERGENCY EXIT DIRECTIONAL NOTICE RUNNING WAY
	NEW DOORING IDENTIFICATION (E.G. DOOR TO BE HALF HOUR FIRE RATED, CONTRAST TONE AND FITTED WITH GLASS) VISUAL PANEL, SELF CLOSING AND PANIC BAR FITTED WITH EMERGENCY STRIPS AND BARRIERS TO FRAME. ALL TO BE IN PLACE 28 TO 23

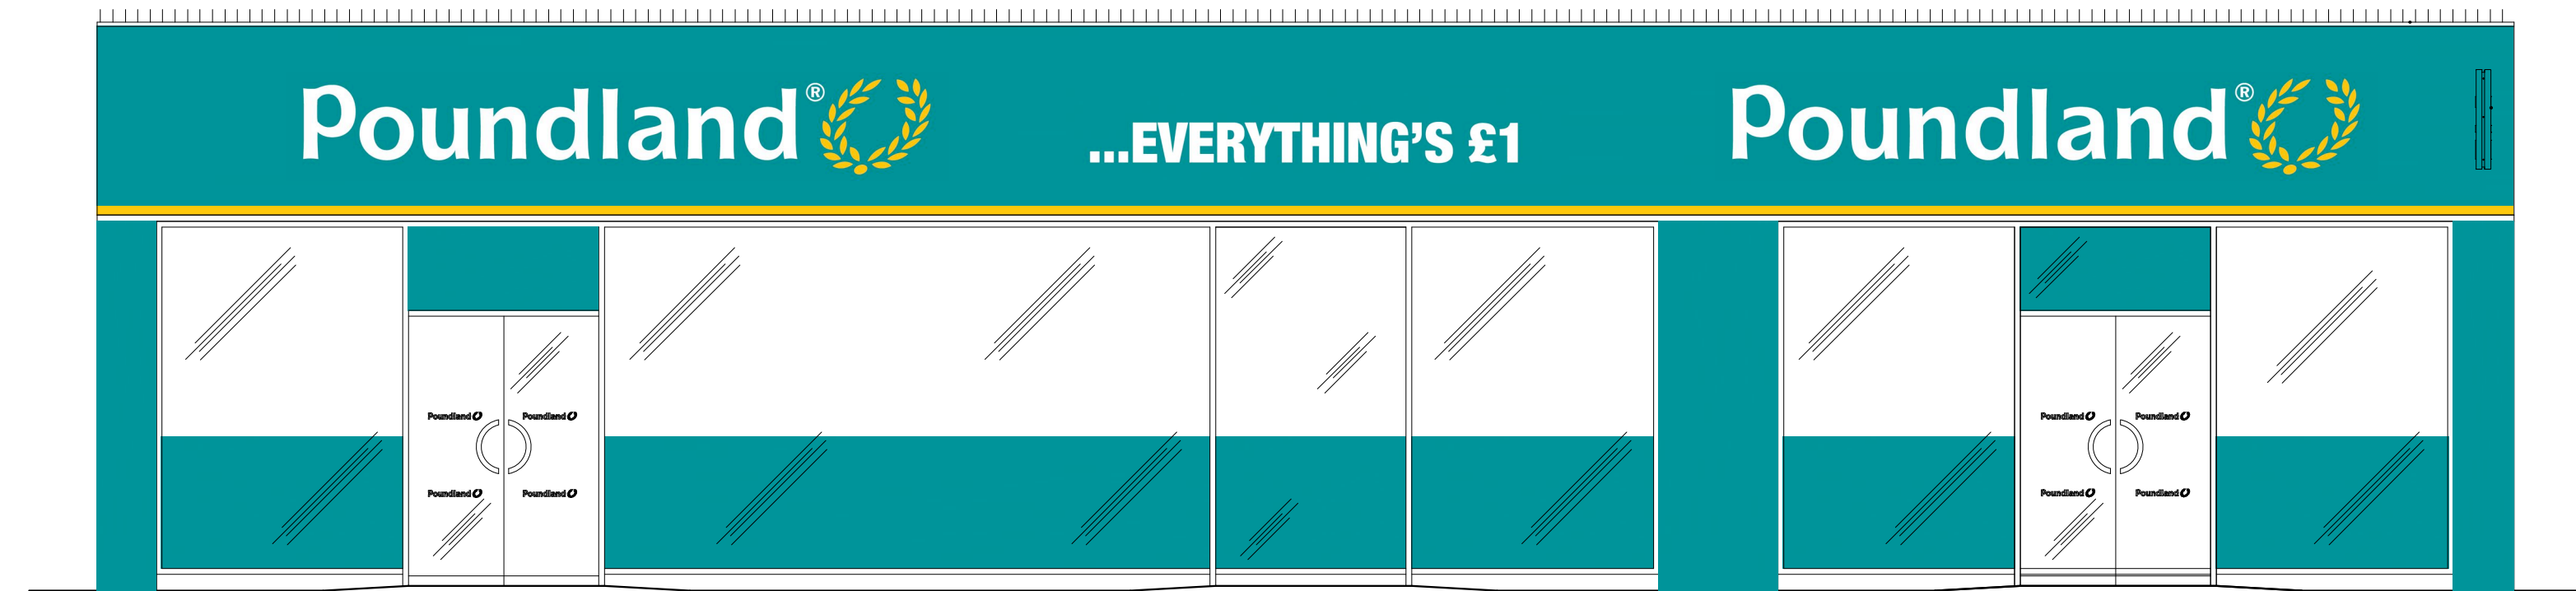

EXISTING SHOP FRONT ELEVATION 1:50

AREA SCHEDULE	SQ. M	SQ. FT.
BASEMENT AREA	254	2733
GROUND FLOOR AREA	652	7015
TOTAL GROSS FLOOR AREA	906	9748
NET RETAIL SALES	455	4896

EXISTING

CERTIFICATION

ALL CERTIFICATION INCLUDING ELECTRICAL INSTALLATION, FIRE ALARMS, LIGHTING, COORDINATION, FIRE ALARMS, COMPLETION AND OPERATIONAL INSTALLATION OF WORKS ARE TO BE FULLY COMPLETED AND FORWARDED TO DESIGN CLIENT AS A MATTER OF URGENCY ON COMPLETION OF THE WORKS.


CDM RISK ASSESSMENT SUMMARY

THIS PROJECT HAS BEEN ASSESSED AND WE BELIEVE THAT THERE ARE NO SIGNIFICANT RISKS BY THE DESIGN AND CONSTRUCTION CONTRACTOR SHOULD NOT BE ABLE TO OVERSEE.

APPROVED BY	DATE
PROPERTY DIRECTOR	
RETAIL OPERATIONS DIRECTOR	
HEAD OF STORE DEVELOPMENT	
MERCHANDISE MANAGER	

KILBURN

NOTE: PDF FORMAT DRAWINGS ARE NOT TO BE SCALED

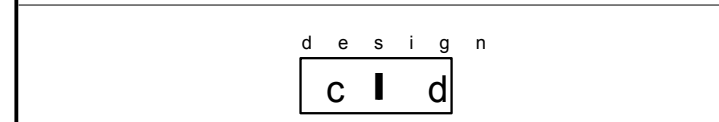

DRAWN	PROJECT	DATE	SCALE	TITLE
WILKINSON, P. WILKINSON, B. WILKINSON, M. WILKINSON, W. WILKINSON, J. WILKINSON	100-114 KILBURN HIGH ROAD, KILBURN, LONDON N9 5HT	28/08/2018	1:100 @ A3	EXISTING FLOOR PLANS