


<p>MR. A. ALZADE 6 TEMPLEWOOD AVENUE LONDON NW3 7XA</p>	<p>Callin 218 Balldoggy Road Co. Antrim NI Ireland BT156 8NE</p>	<p>PROPOSED PLAN LAYOUT Date: 26/06/2018 Scale: 1:100 @ A2 Drawing No: 06 Tel: 028 708 24100 Fax: 028 708 24982</p>	<p>Hampton CONSERVATION</p>
---	--	---	---------------------------------

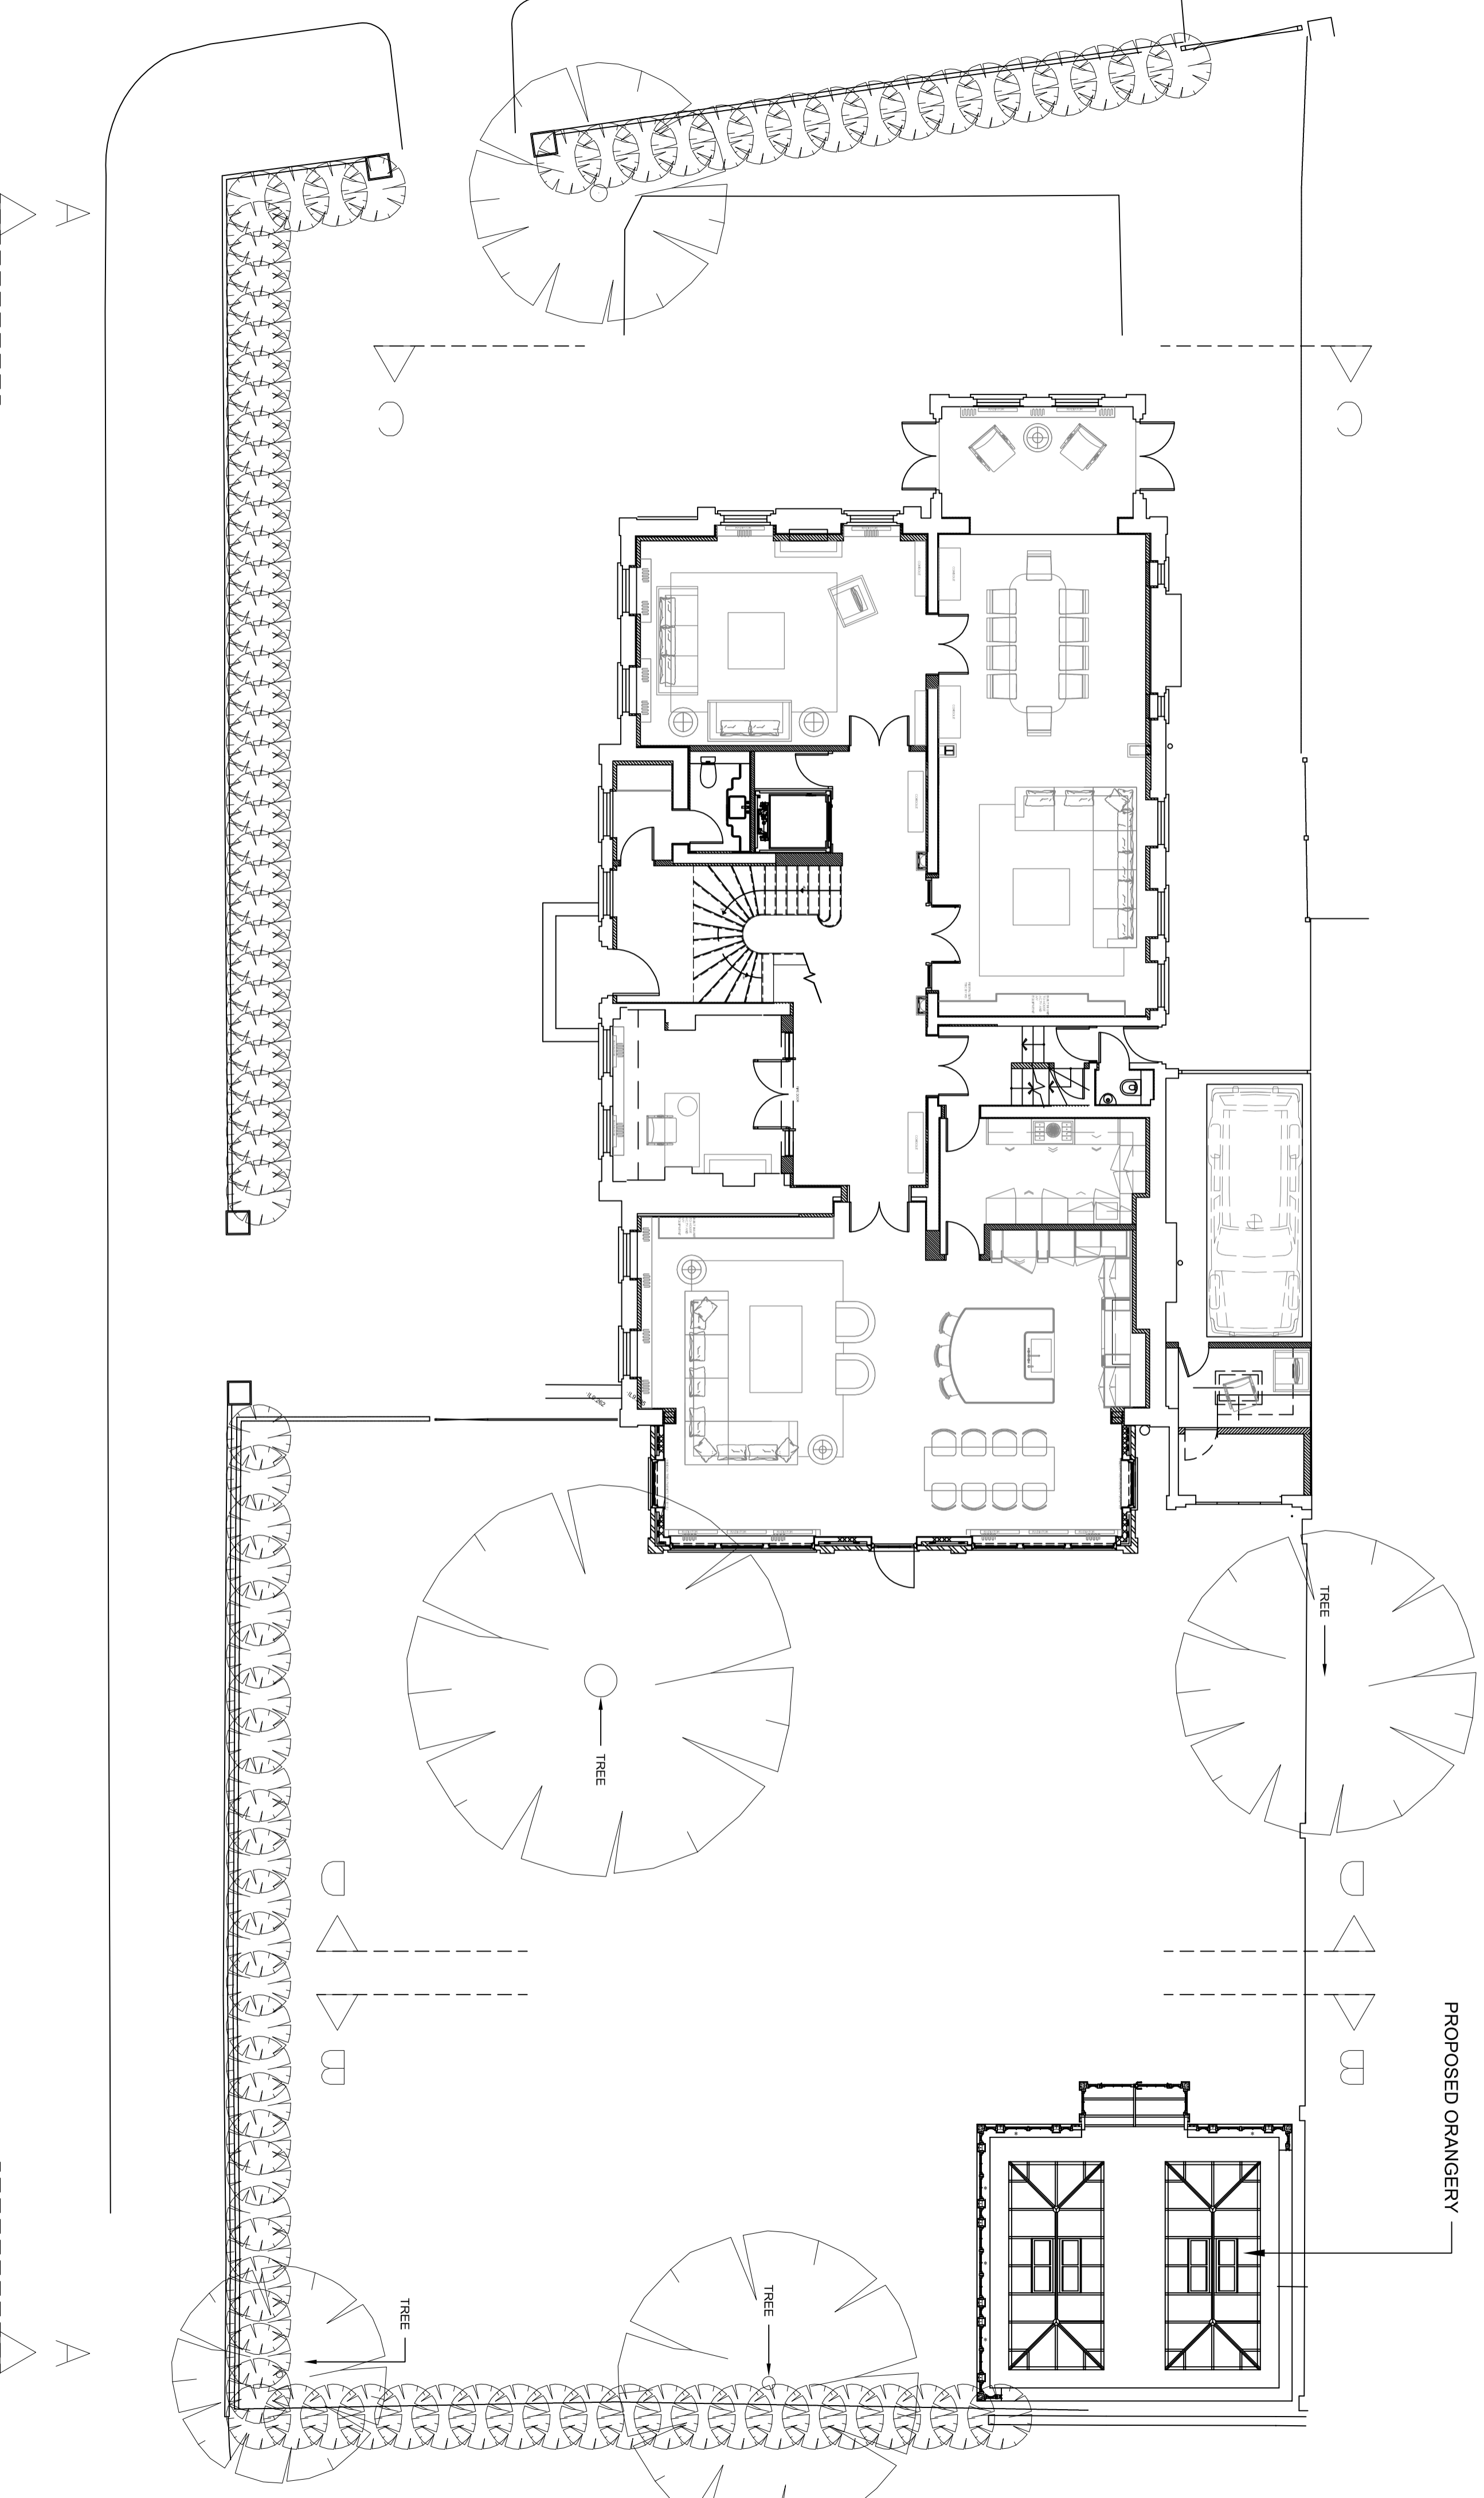

PROPOSED ORANGERIE

TREE

TREE

TREE

TREE