


REV	DATE	ISSUED FOR
P01	24/04/13	Issued for Planning

NOTE

1. All dimensions to be checked on site by the contractor and such dimensions to be his responsibility.
2. Report all drawing errors, omissions and discrepancies to the architect.

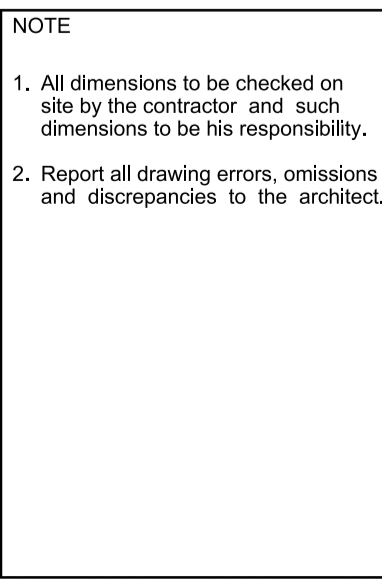



drawn by	checked	scale	status
MR	CD	1:200@A1; 1:400@A3	PLANNING

**ALLFORD HALL MONAGHAN MORRIS**  
 ARCHITECTS Ltd  
 2ND FLOOR, BLOCK C, 5-23 OLD STREET LONDON EC1V 9HL  
 TEL 020 7251 5261 FAX 020 7251 5123 WEB WWW.AHMM.CO.UK

job title  
**ROYAL MAIL MOUNT PLEASANT  
 PHOENIX PLACE PLOT P1**

drawing title / location  
**SITE WIDE EXISTING ELEVATIONS  
 MOUNT PLEASANT**

project	zone	type	classification	drawing no	revision
11159	P1	-	[00]	P020	P01

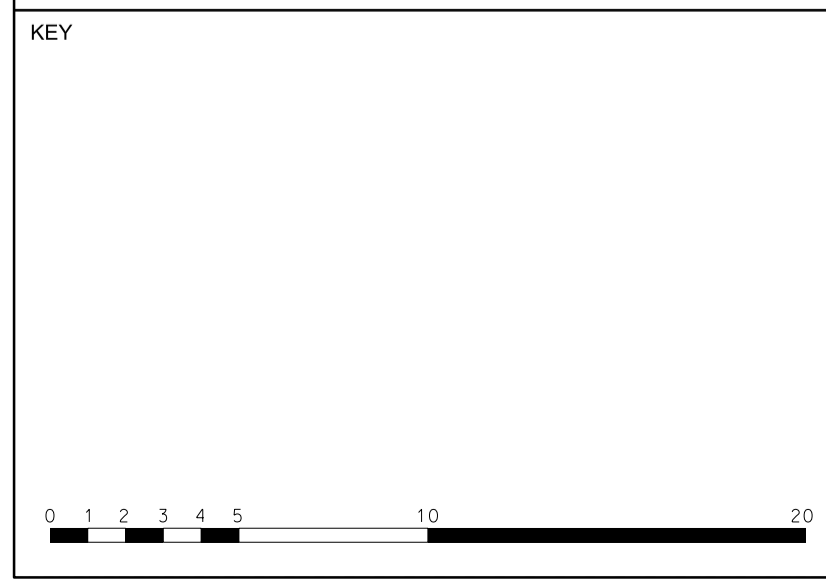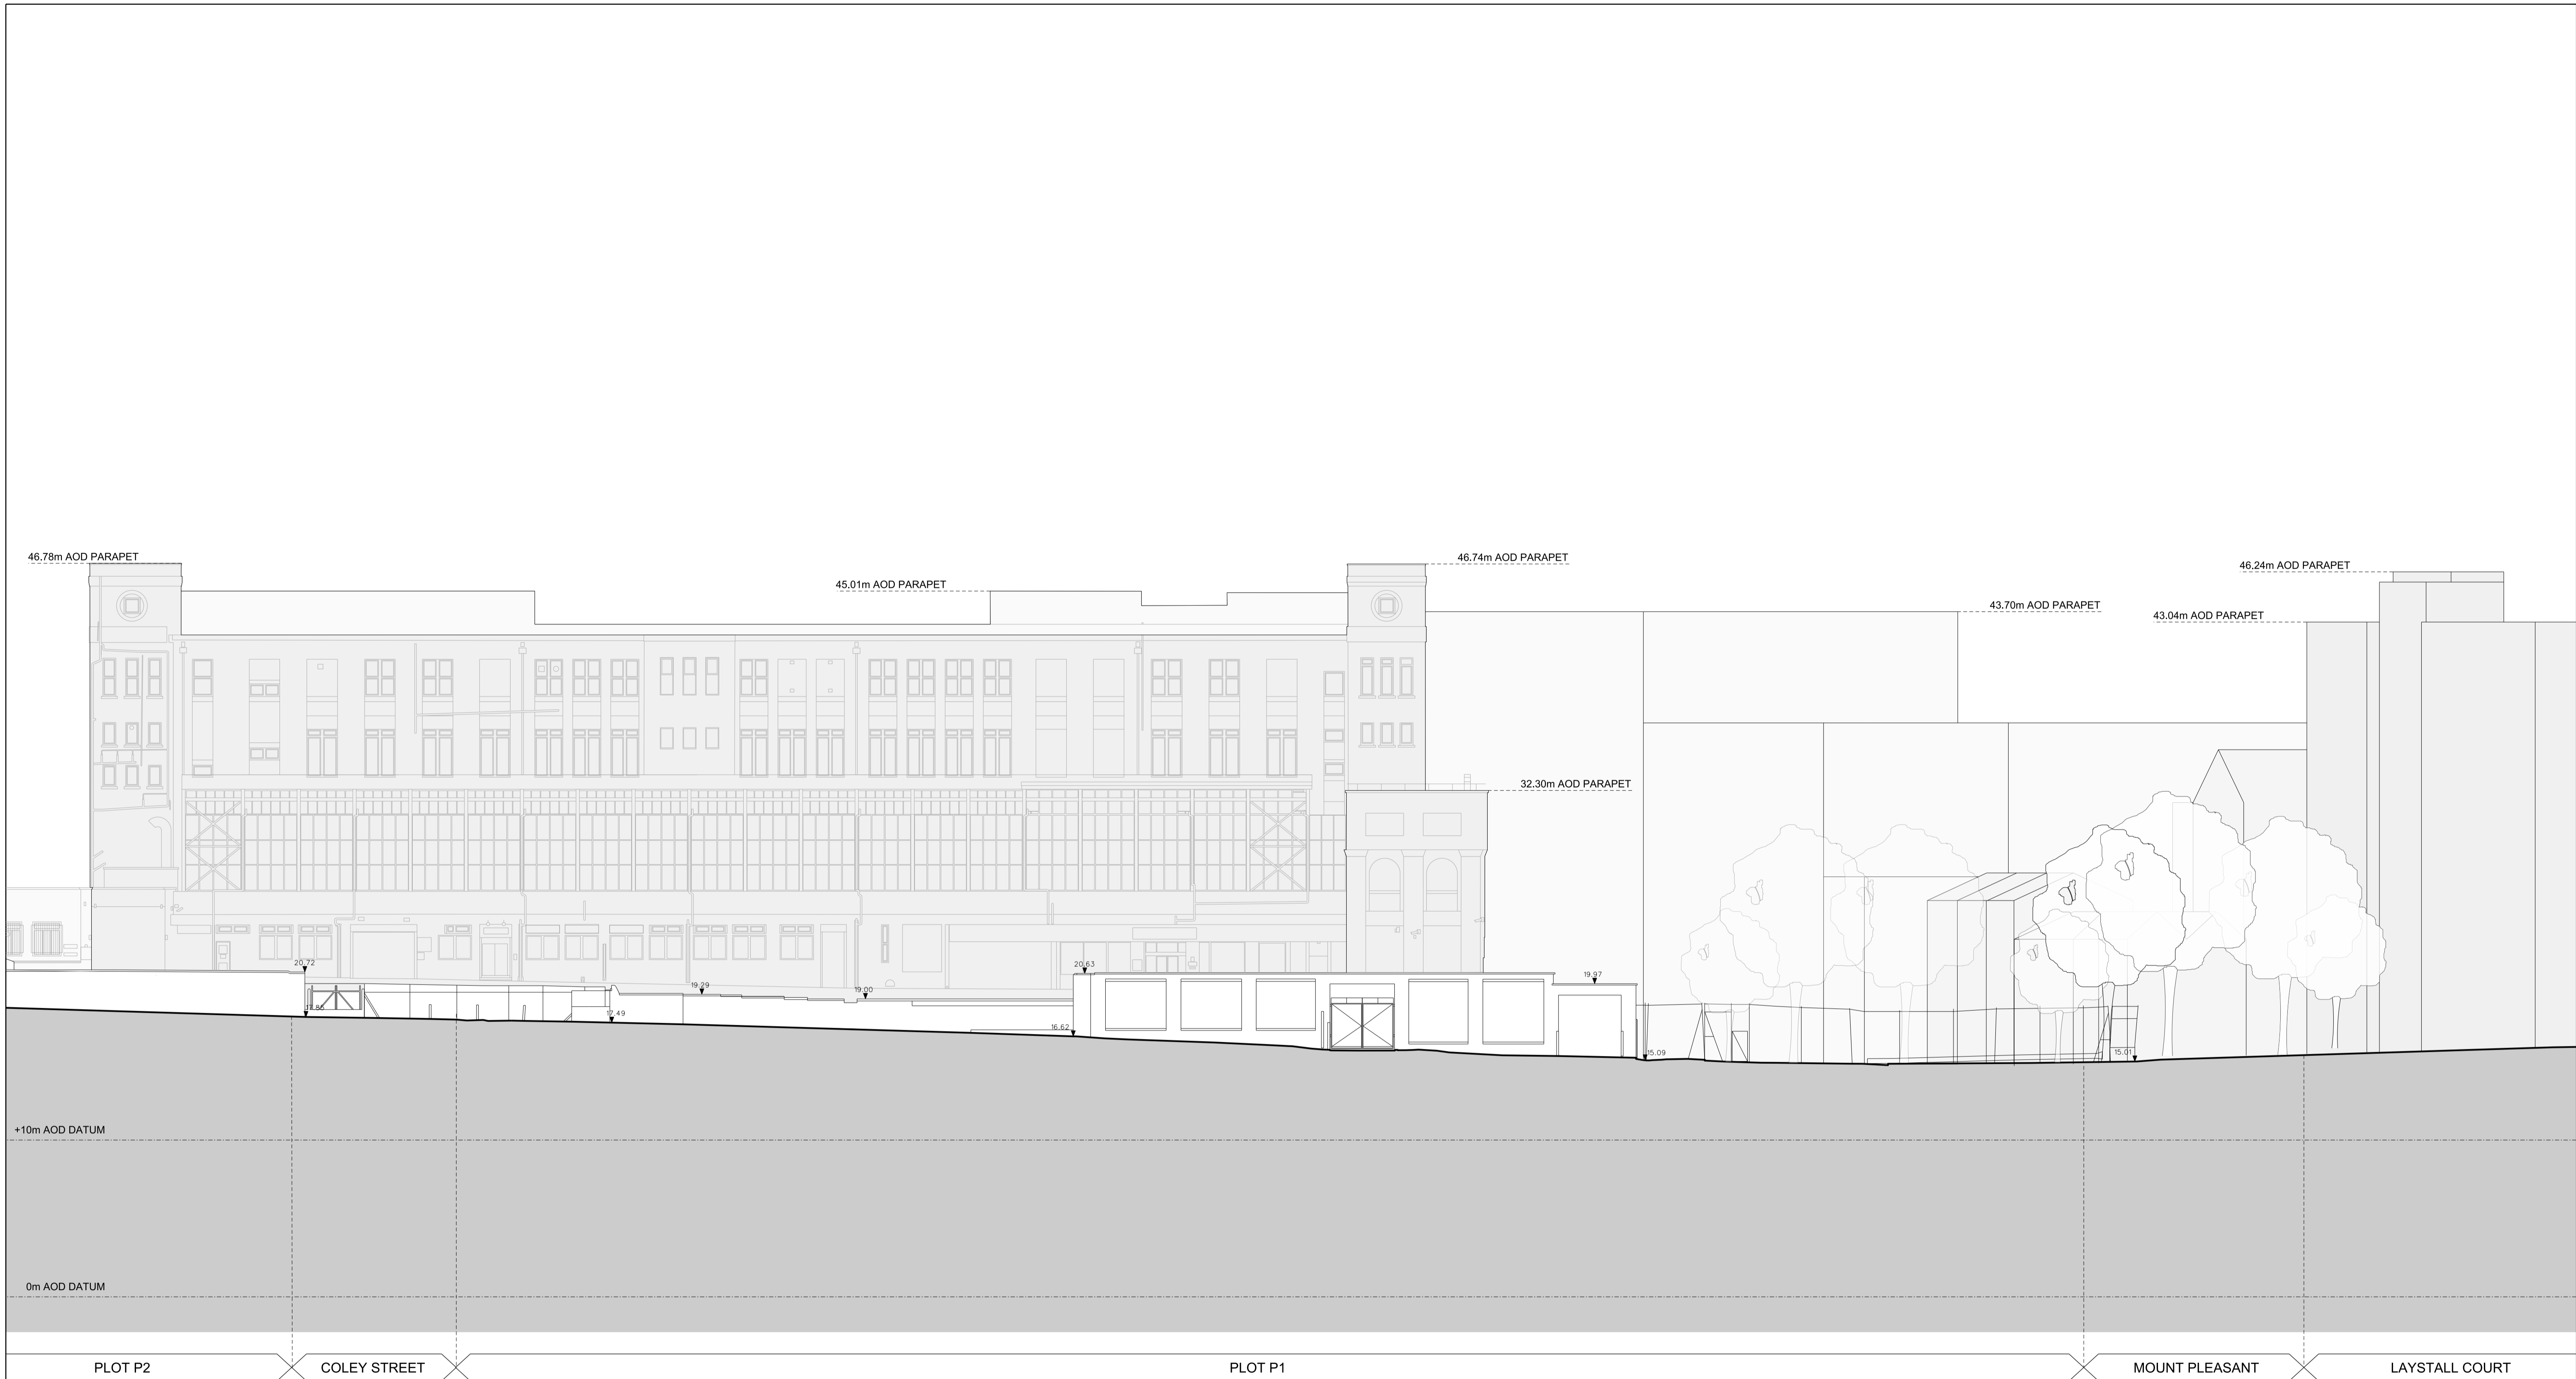

REV	DATE	ISSUED FOR
P01	24/04/13	Issued for Planning

**NOTE**

- All dimensions to be checked on site by the contractor and such dimensions to be his responsibility.
- Report all drawing errors, omissions and discrepancies to the architect.

**LOCATION**

drawn by	checked	scale	status
MR	CD	1:200@A1; 1:400@A3	PLANNING
project	zone	type	classification
11159	P1	-	[00]
drawing no	revision		
P022	P01		

**ALLFORD HALL MONAGHAN MORRIS**  
 ARCHITECTS Ltd  
 2ND FLOOR, BLOCK C, 5-23 OLD STREET LONDON EC1V 9HL  
 TEL 020 7251 5261 FAX 020 7251 5123 WEB WWW.AHMM.CO.UK

job title  
**ROYAL MAIL MOUNT PLEASANT**  
 PHOENIX PLACE PLOT P1

drawing title / location  
 SITE WIDE EXISTING ELEVATIONS  
 GOUGH STREET