


EXISTING BALUSTRADE HEIGHTS

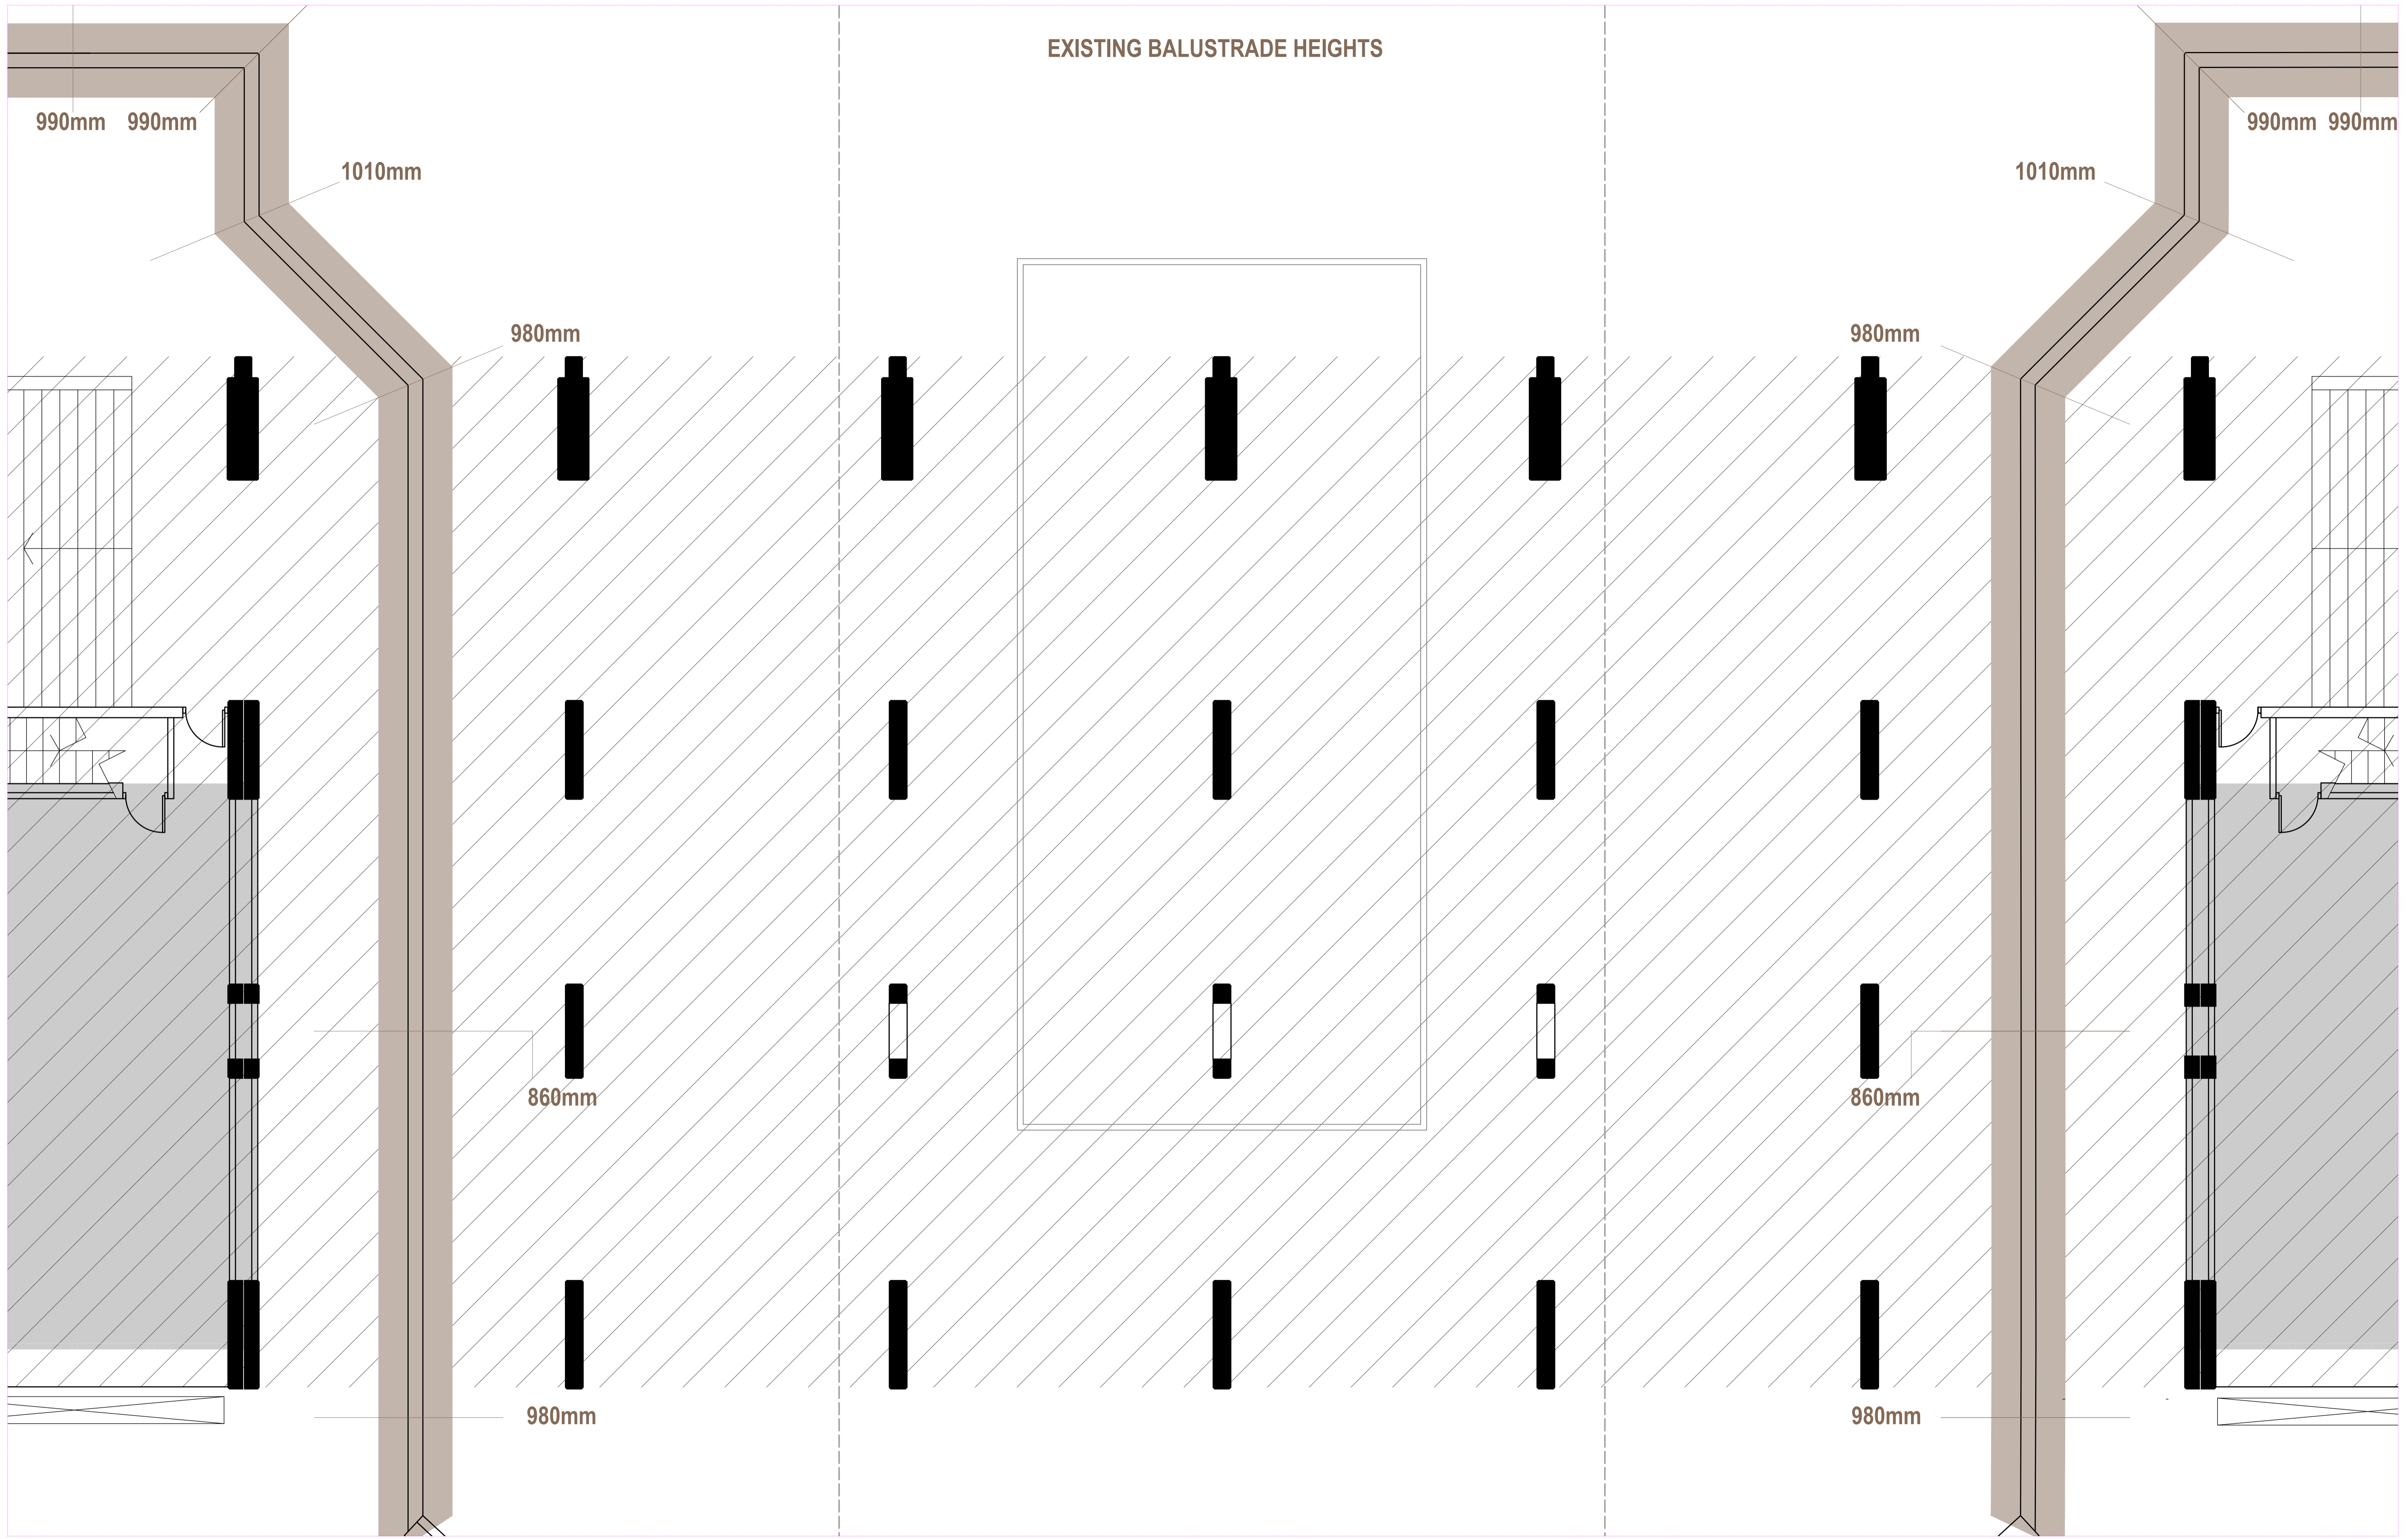

[01] EXISTING LEVEL C (PODIUM) ENLARGED PLAN - EXISTING BALUSTRADE HEIGHTS

NOTE:
DO NOT SCALE FROM DRAWINGS - EXCEPT FOR PLANNING PURPOSES.
ALL DISCREPANCIES TO BE REPORTED TO ARCHITECT IMMEDIATELY.
ALL DIMENSIONS TO BE VERIFIED BY CONTRACTOR ON SITE PRIOR TO THE COMMENCEMENT OF ANY WORKS.

P1 12/07/18 Amendments to Planning and Listed Building Consent Application



ISO-A1	VIVENDI ARCHITECTS LTD	CLIENT	DESIGNER	STATUS: PLA
	Unit E3U, Bounds Green Industrial Estate, Ringway, London N11 2UD		ACD	SCALE AT A1:
	Tel/Fax +44 (0)20 3232 4000 email: info@vivendarchitects.com		GK	1:50
	© Vivendi Architects Ltd 2018 All rights reserved. Nothing to be published in the Copyright, Design and Patents Act 1988		GK	REVISION: P1
	Brunswick Centre, Bloomsbury, London WC1N 1AW		JOB AND DRAWING NO:	
	Existing Level C (Podium) Enlarged Plan - Existing Balustrade Heights			1 596-LB-B05