




GENERAL NOTES:
 DO NOT SCALE FROM THIS DRAWING
 ALL DIMENSIONS TO BE CHECKED ON SITE
 ANY OMISSIONS OR DISCREPANCIES TO BE REPORTED TO THE ARCHITECT IMMEDIATELY
 IF IN DOUBT ASK

KEY
 Existing Fabric
 Proposed Fabric



P1	06.07.18	Certificate of Lawfulness App.	RC
REV	DATE	NOTES	DR
DRAWING STATUS			

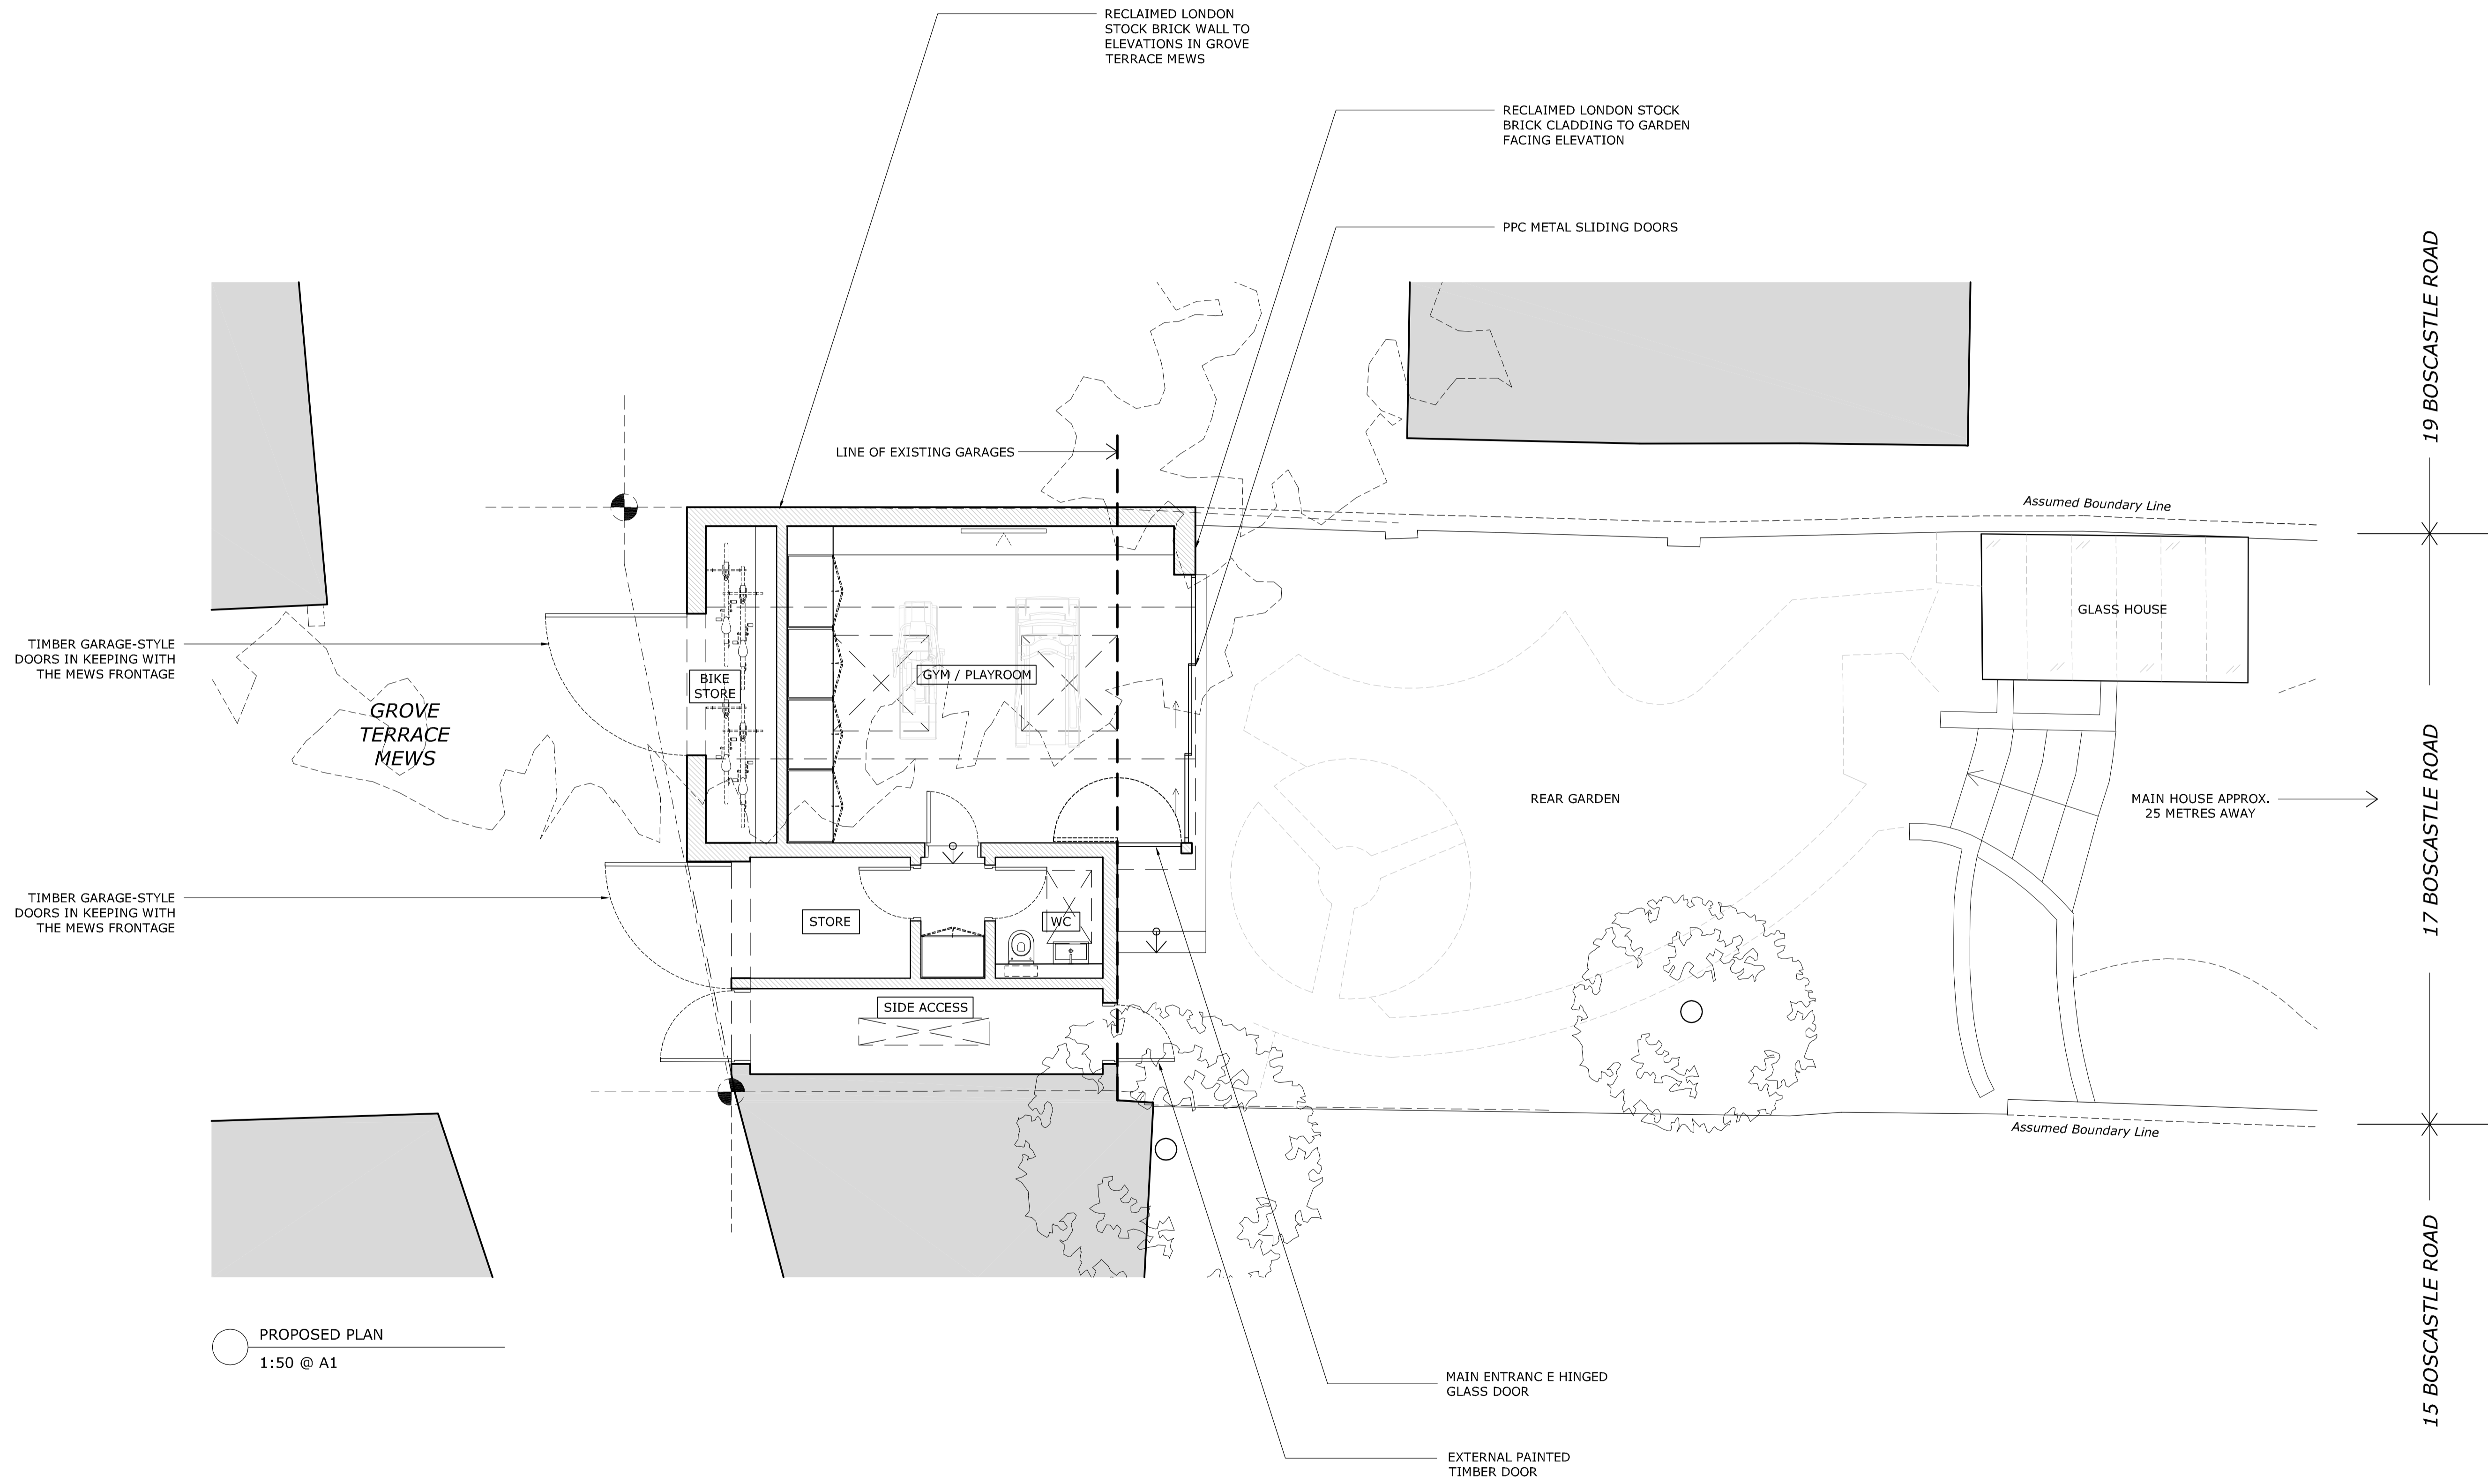CLOPUD

CLIENT
 MAXIMILIAN & JULIA BIAGOSCH

ARCHITECT
 FINKERNAGEL ROSS

Third Floor
 Unicorn House
 221-222 Shoreditch High Street
 London E1 6PJ
 Tel: 020 7377 5114
 info@finkernagelross.com
 www.finkernagelross.com

PROJECT
**17 BOSCASTLE ROAD,
 NW5 1EE**


DRAWING TITLE
**PROPOSED
 Plan**

DRAWN	DR. DATE	CHECKED	CH. DATE
RC	13.04.18	FF	09.05.18

SCALE	SHEET SIZE
1:50 @ A1	A1

DRAWING NO	REVISION
17BOS - 101	P1

PROPOSED PLAN
 1:50 @ A1

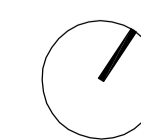

0 0.5 1 2 5 METRES @ A1
 M. 1:50