




GROUND FLOOR

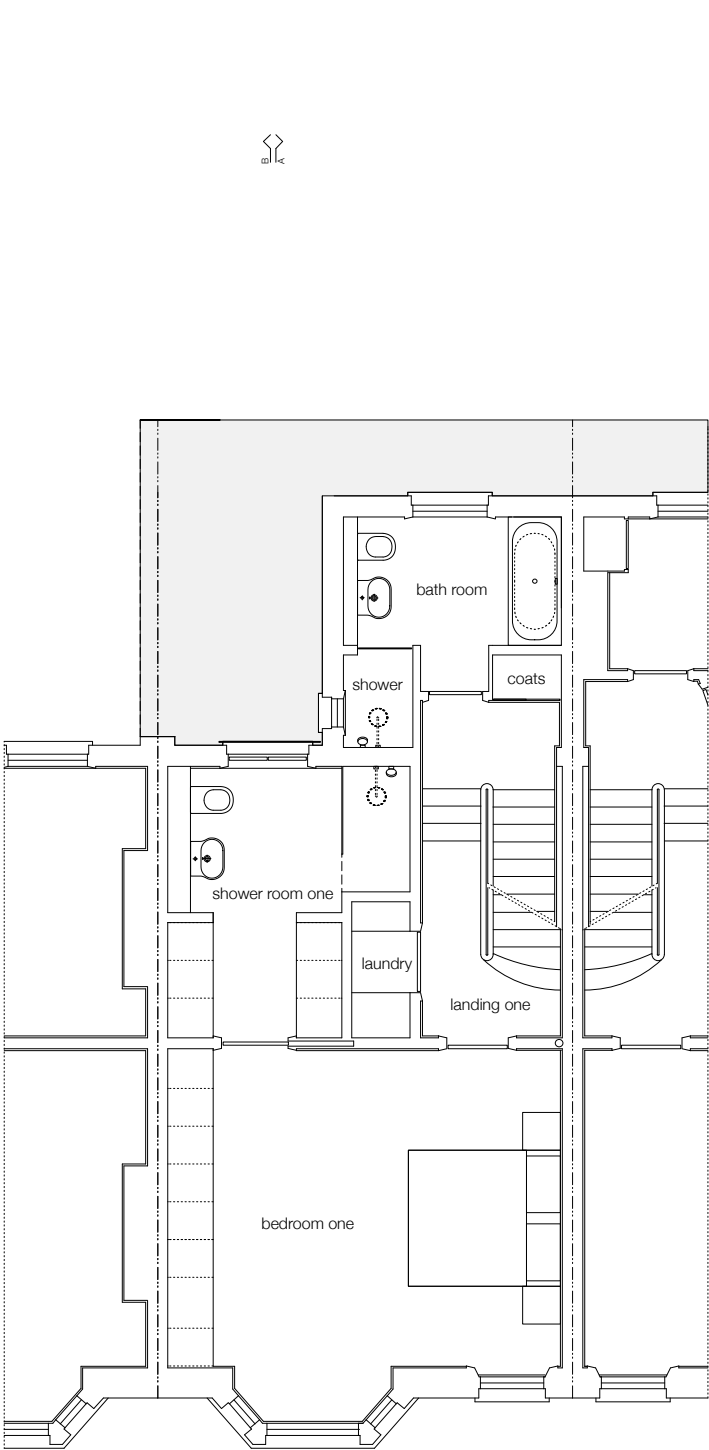

FIRST FLOOR

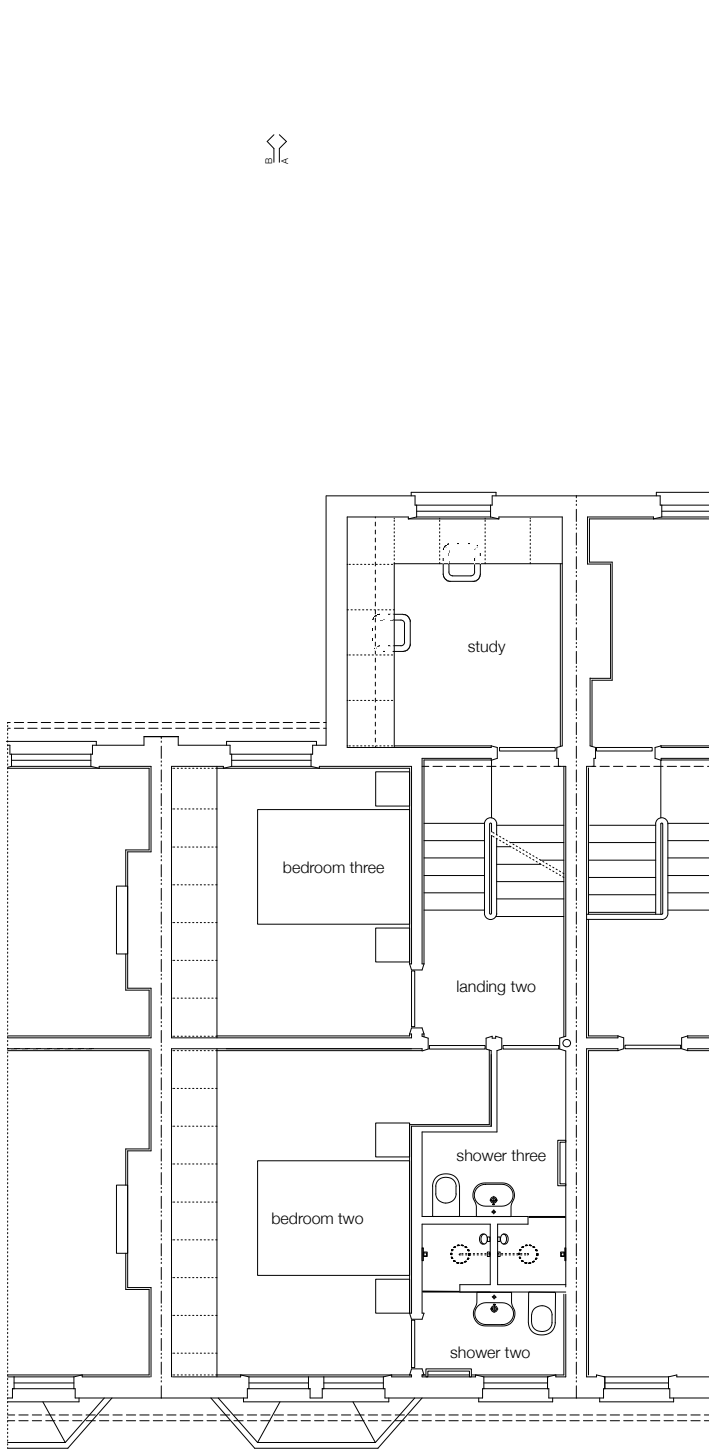

SECOND FLOOR

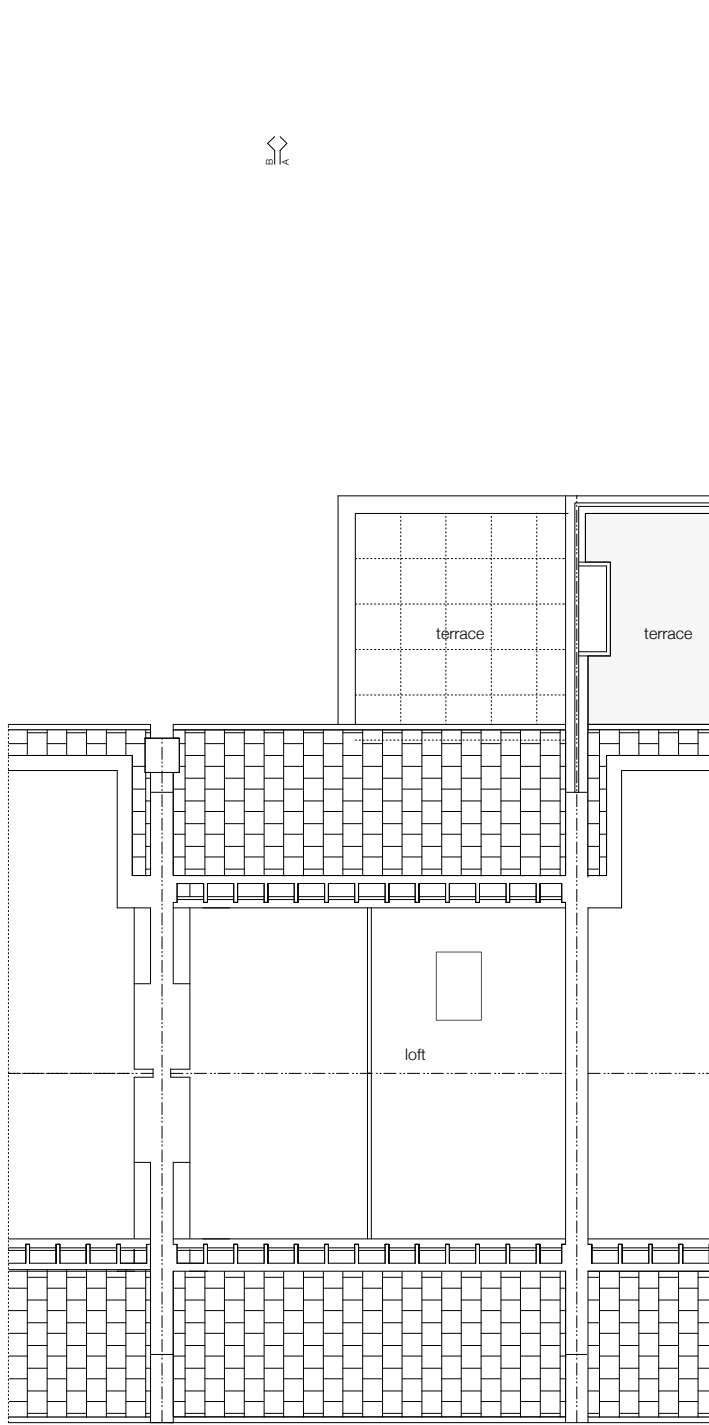

LOFT PLAN



REVISIONS A 3 Jul 18 Added terrace at second floor level